



DATE OF APPROVAL: **1-25-16**
 PLANNER: **Barbara Barhydt**
 PROJECT NO.: **#2016-018**

HEMESphere
DESIGN
 Architecture
 58 Fore Street
 Portland, ME 04101
 207.232.6079
 joe@hemespheredesign.com
 www.hemespheredesign.com

PROSPECT
RD
DESIGN
 58 FORE ST, PORTLAND, ME
 www.prospectdesign.me
 T. 207.749.7400


DIAMOND ST. WAREHOUSE RENOVATION
 1-11 DIAMOND ST, PORTLAND, ME
 A.D. BEANER, LLC

EAST PROPOSED ELEVATIONS
 PERMIT SET


REVISION	SHEET TITLE
	EAST PROPOSED ELEVATIONS
	PERMIT SET

DRAWN BY:
 DATE: January 28, 2016

A-201

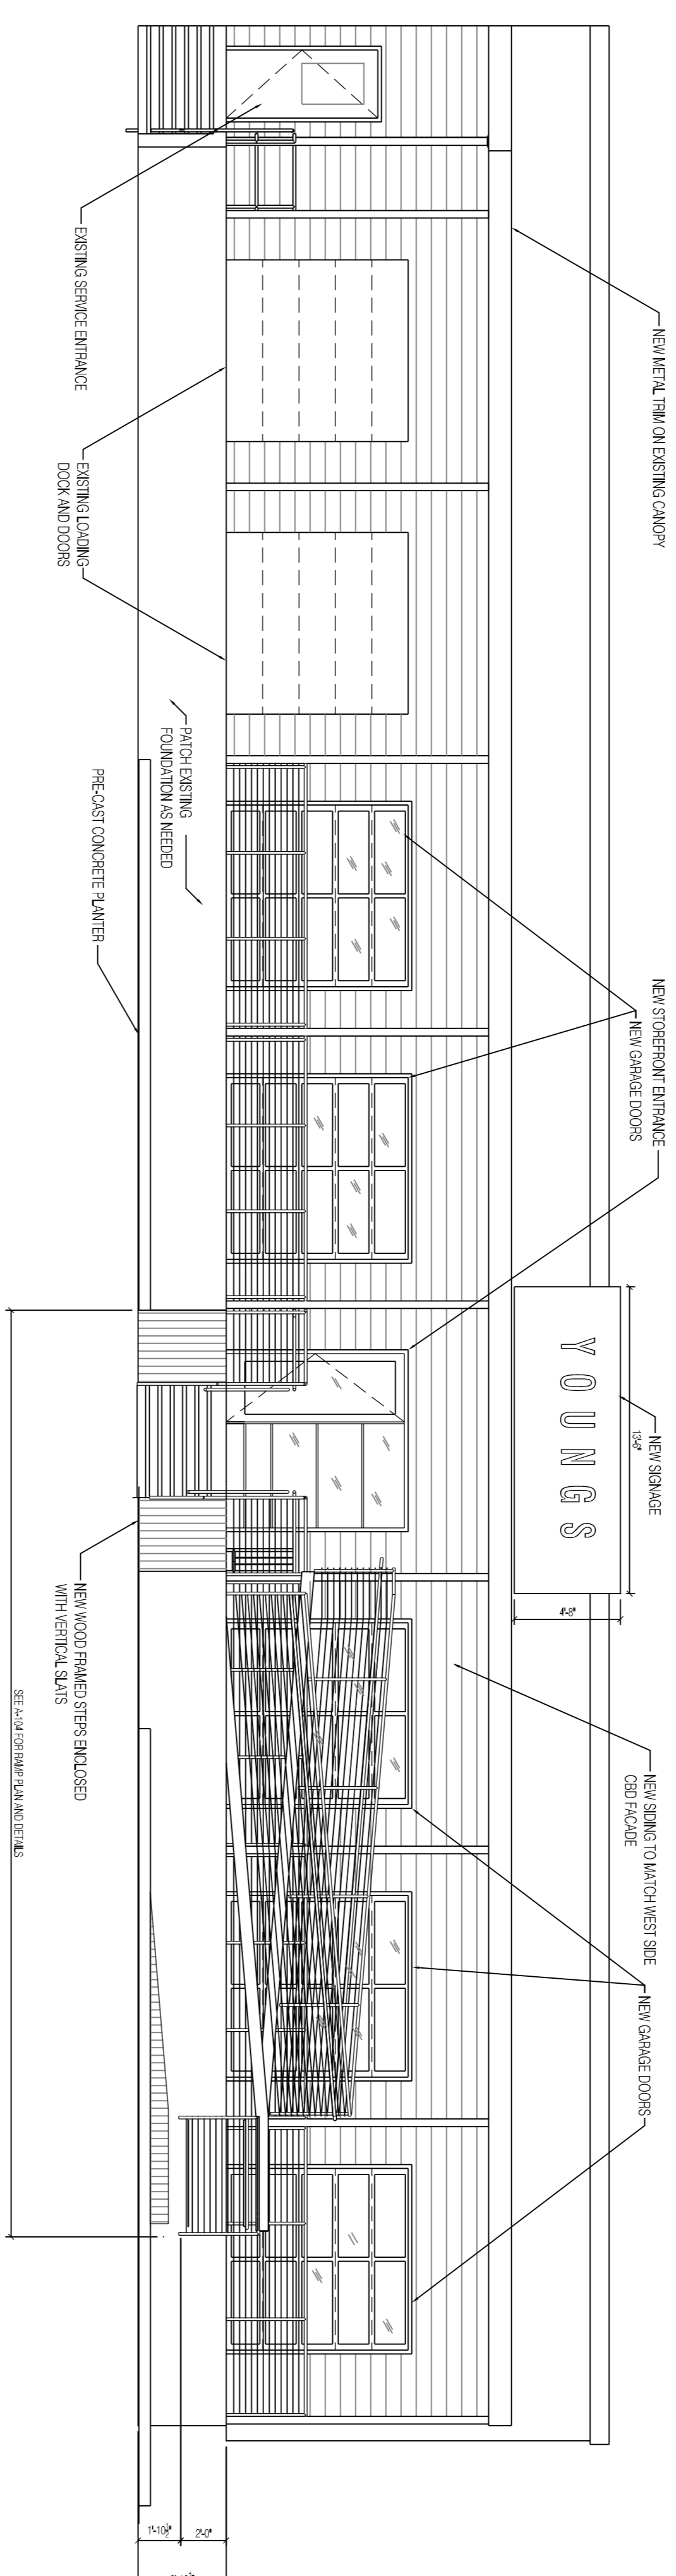

1 EAST FRONT ELEVATION
 3/16" = 1'-0"

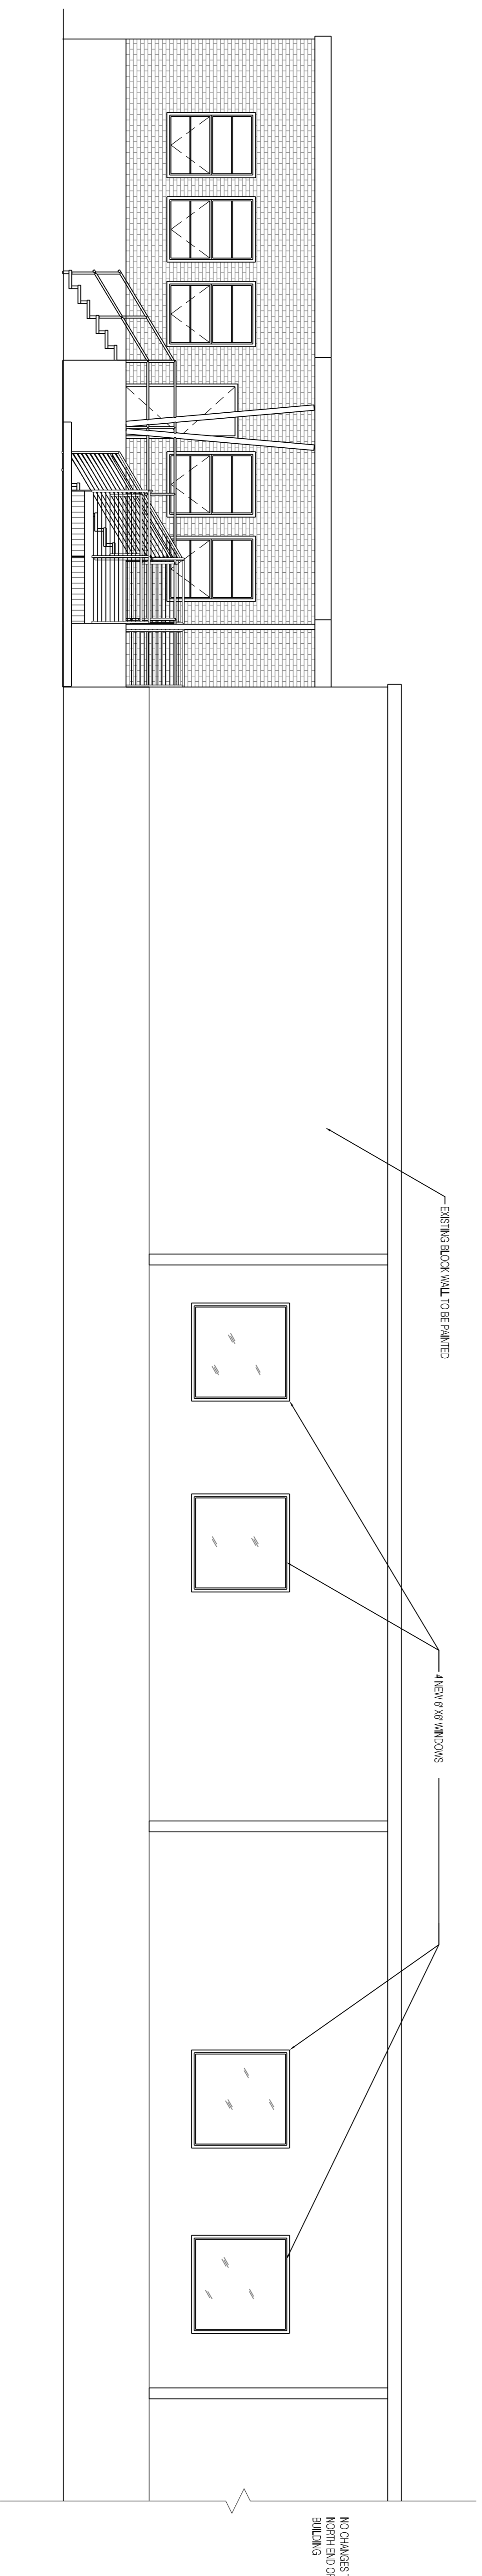

2 PARTIAL EAST SIDE ELEVATION
 3/16" = 1'-0"

NO CHANGES TO
 NORTH END OF
 BUILDING