

MEZZANINE FRAMING PLAN

SCALE: 1/8" = 1'-0"

REFER TO ARCHITECTURAL DRAWINGS FOR INFORMATION NOT PROVIDED.


- NOTE:**
1. INSTALL METAL FACE MOUNT HANGERS AT ALL JOIST (SINGLE & DOUBLE) TO EXISTING GIRDER.
 2. INSTALL 3" DIA. STEEL LALLY COLUMNS W/6"x6"x.375" BASE & TOP PLATES. PLATES REQUIRE (4) 1/8" DIA. HOLES FOR 3/8" DIA. ANCHORS. FIELD MEASURE EACH COLUMN FOR EXACT FIT.
 3. REINFORCE MEZZANINE WALLS AND CONSTRUCT EXTENSIONS PER DETAILED SKETCHES PROVIDED BY ENGINEER.
 4. ADD (3) #2 x 3' WOOD SCREWS EVERY 30" STAGGERED BOTH SIDES OF EXISTING MEZZANINE GIRDER (3- 2"x12") AND AS DIRECTED BY ENGINEER.
 5. ALL PLYWOOD DECKING TO BE APA RATED 3/4" THICK ADVANTEK OR APPROVED EQUAL. NEW PLYWOOD DECKING TO BE GLUED AND SCREWED PER CODE REQUIREMENTS. EXISTING DECKING TO INSPECTED FOR CODE FASTENING AND ADDITIONAL FASTENERS ADDED TO NEW JOIST.

NOTICE:

1. ALL CONSTRUCTION TO CONFORM TO ALL APPLICABLE NATIONAL, STATE, LOCAL CODES AND ORDINANCES.
2. ALL DIMENSIONS AND WORK SHOWN ON THESE PLANS AND ANY APPLICABLE SPECIFICATIONS MUST BE VERIFIED BY CLIENT/CONTRACTOR BEFORE ANY CONSTRUCTION BEGINS. OTHERWISE THE DESIGNER WILL NOT BE RESPONSIBLE FOR ANY ERRORS OR OMISSIONS. THE DESIGNER ASSUMES NO RESPONSIBILITY FOR CHANGES AND/OR REVISIONS MADE TO PLANS/DRAWINGS BY CLIENT/CONTRACTOR.

PROGRESS PRINT
 THIS SHEET IS PRELIMINARY ONLY.
 CONTRACTOR TO VERIFY ALL WORK
 BEFORE PROCEEDING WITH ANY WORK
 SHOWN ON THIS SHEET.

NOTICE:
 1.) ALL CONSTRUCTION TO CONFORM TO ALL APPLICABLE
 NATIONAL, STATE, LOCAL CODES AND ORDINANCES.
 2.) ALL DIMENSIONS AND WORK SHOWN ON THESE PLANS
 AND ANY APPLICABLE SPECIFICATIONS MUST BE VERIFIED
 BY CLIENT/CONTRACTOR BEFORE ANY CONSTRUCTION BEGINS.
 OTHERS THE DESIGNER WILL NOT BE RESPONSIBLE
 FOR ANY ERRORS OR OMISSIONS. THE DESIGNER ASSUMES
 NO RESPONSIBILITY FOR CHANGES AND/OR REVISIONS MADE
 TO PLANS/DRAWINGS BY CLIENT/CONTRACTOR.

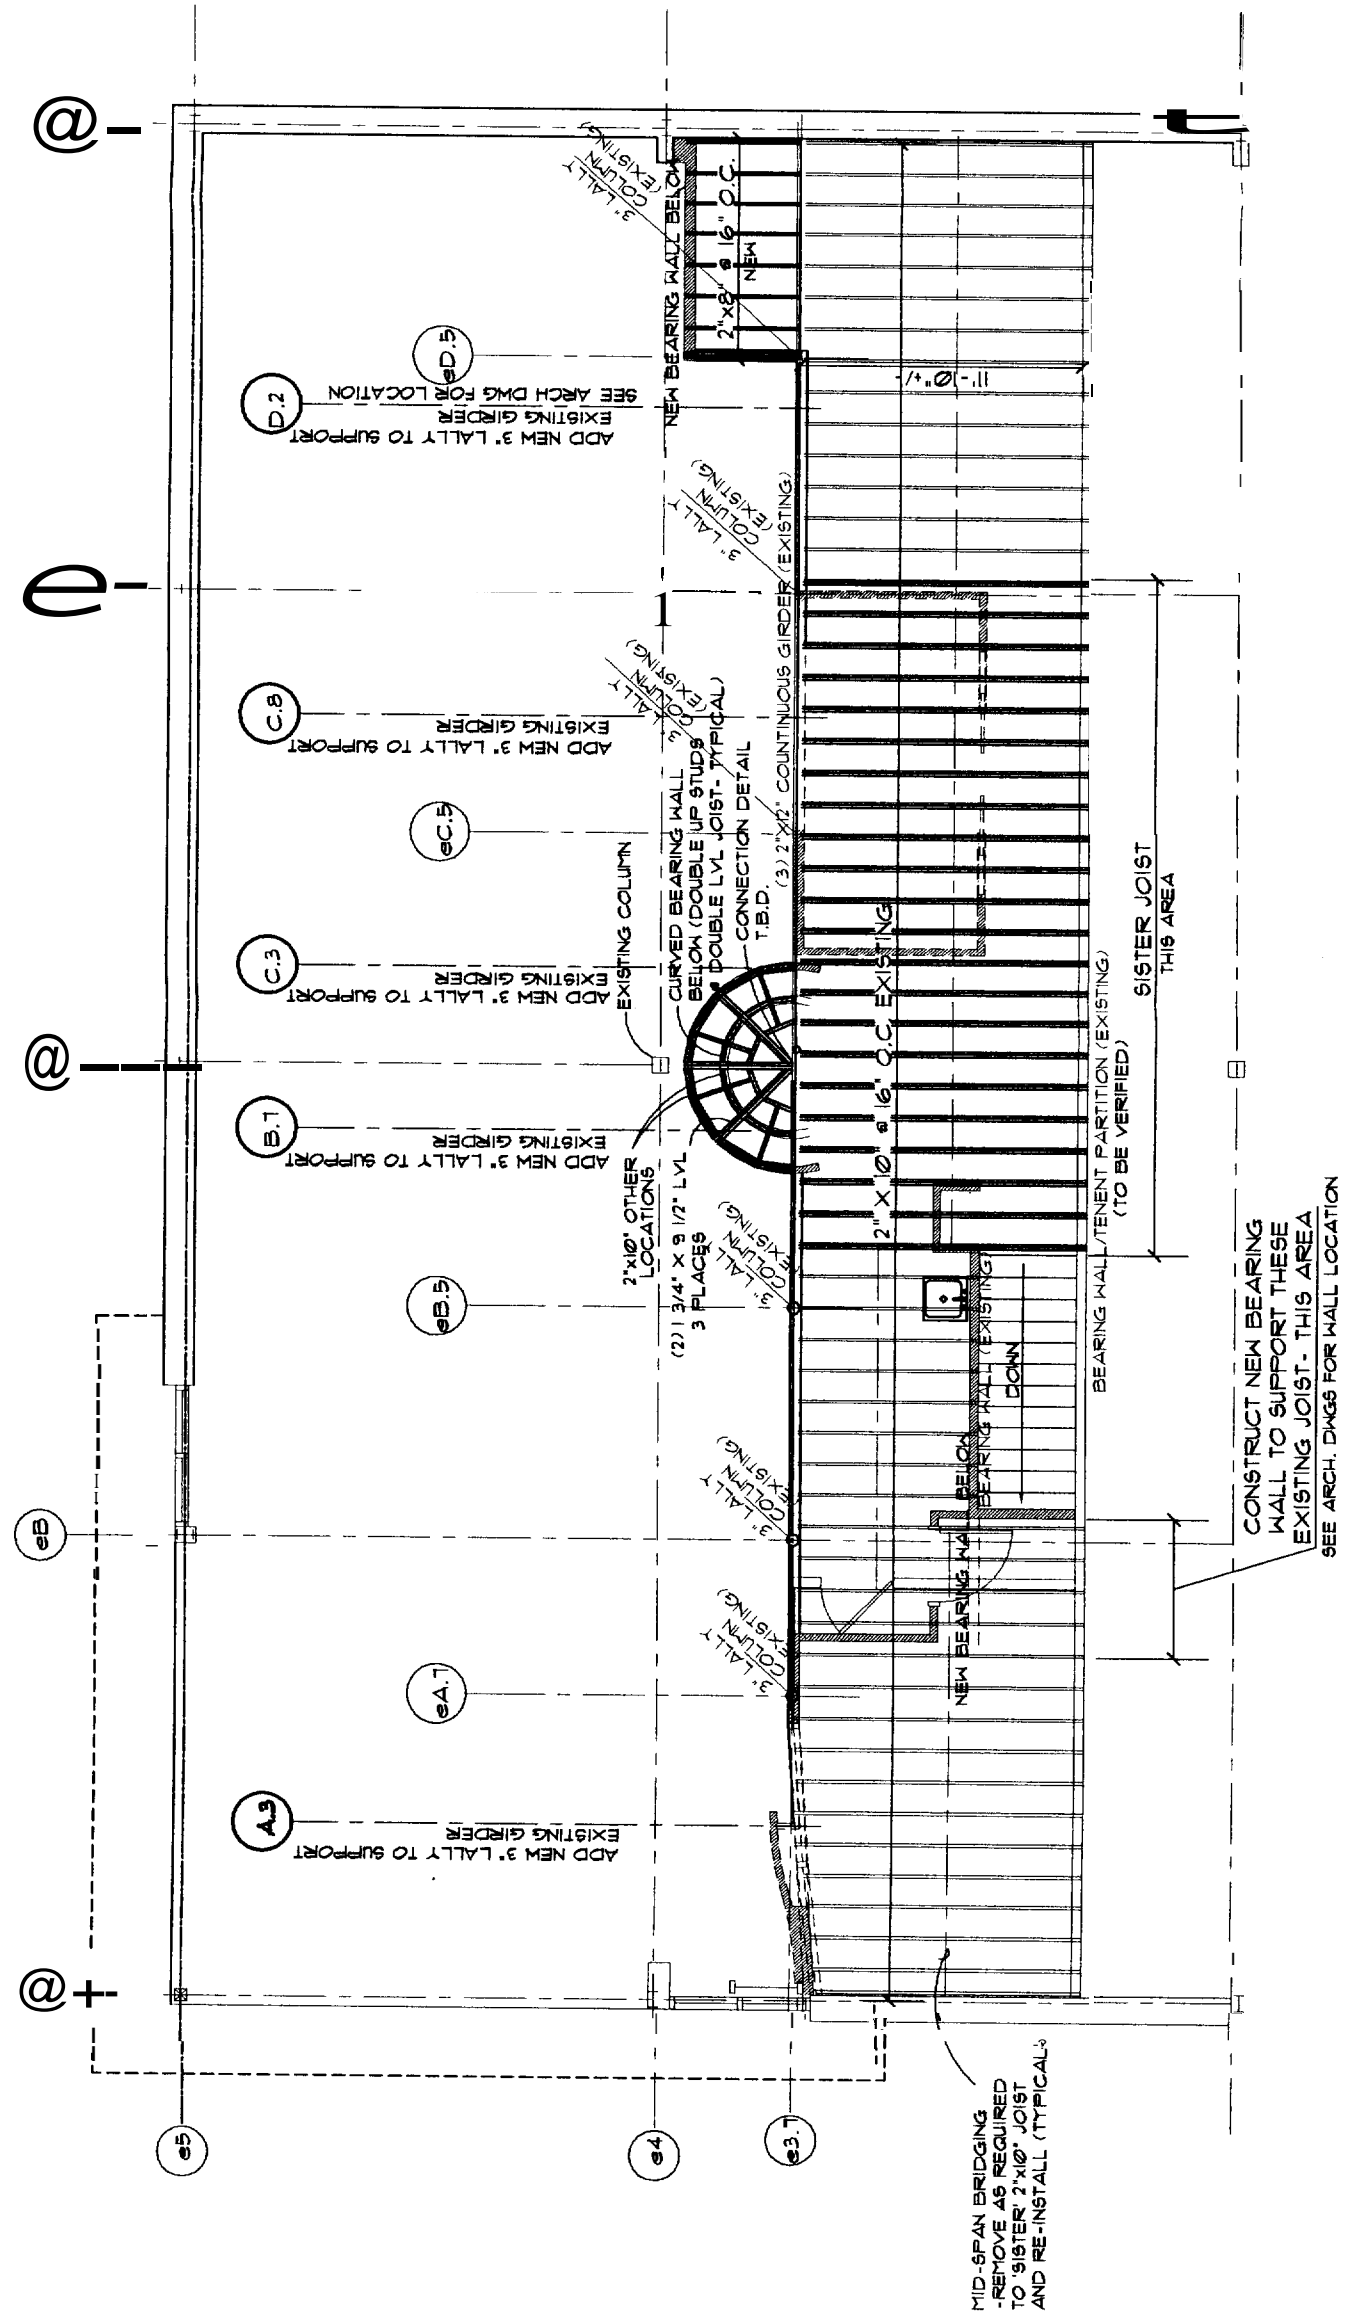

MEZZANINE FRAMING PLAN

SCALE: 1/8" = 1'-0"

REFER TO ARCHITECTURAL DRAWINGS FOR INFORMATION NOT PROVIDED.