


Verizon Wireless Somerset St Elevation – Proposed (Temp Banner)

A

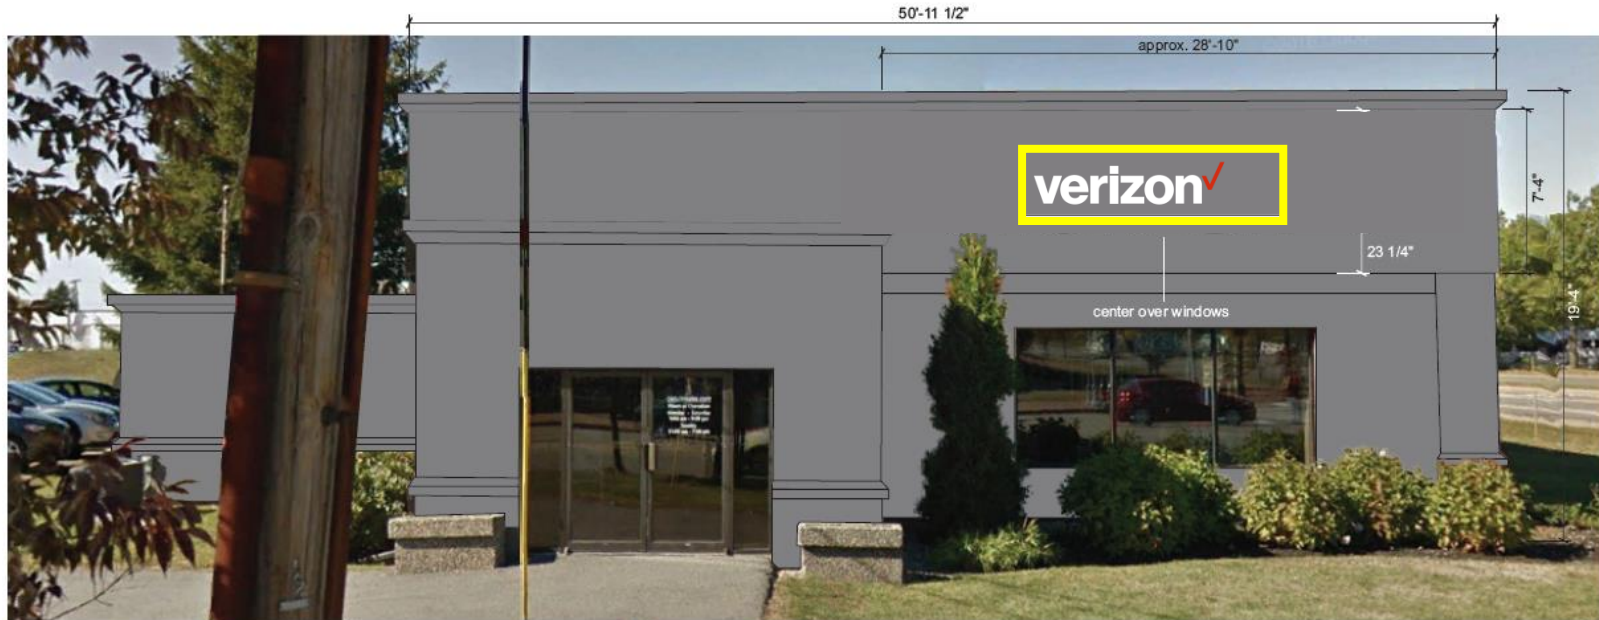

A FRONT ELEVATION - 53.7 SF

Code: 50.91'W x 2SF = 101.82SF Allowance; VZW Target: 17", 2 sign rule.
Proposal is to update entire building to cool gray 10. Scope of work to be determined.



Client & Location



3 Somerset St
Portland ME

Customer Approval Signature

Revisions

Drawing ID

Date
9.12.17

Page #

Drawn By

Sales Rep

WO #