



CWS ARCHITECTS
ARCHITECTURE | INTERIOR DESIGN
264 U.S. ROUTE ONE
BOX 6, SUITE 100-2A
SCARBOROUGH, MAINE 04074
P: 207-774-4441
F: 207-774-4416
WWW.CWSARCH.COM

OWNER
EARL W. NOYES & SONS
C/O PAUL URENECK


PROJECT
191 MARGINAL WAY
RETAIL CENTER

DRAWING
WALL SECTIONS


REVISIONS

DRAWING NUMBER
A6.02


SCALE: AS NOTED
DATE: 02/10/2017

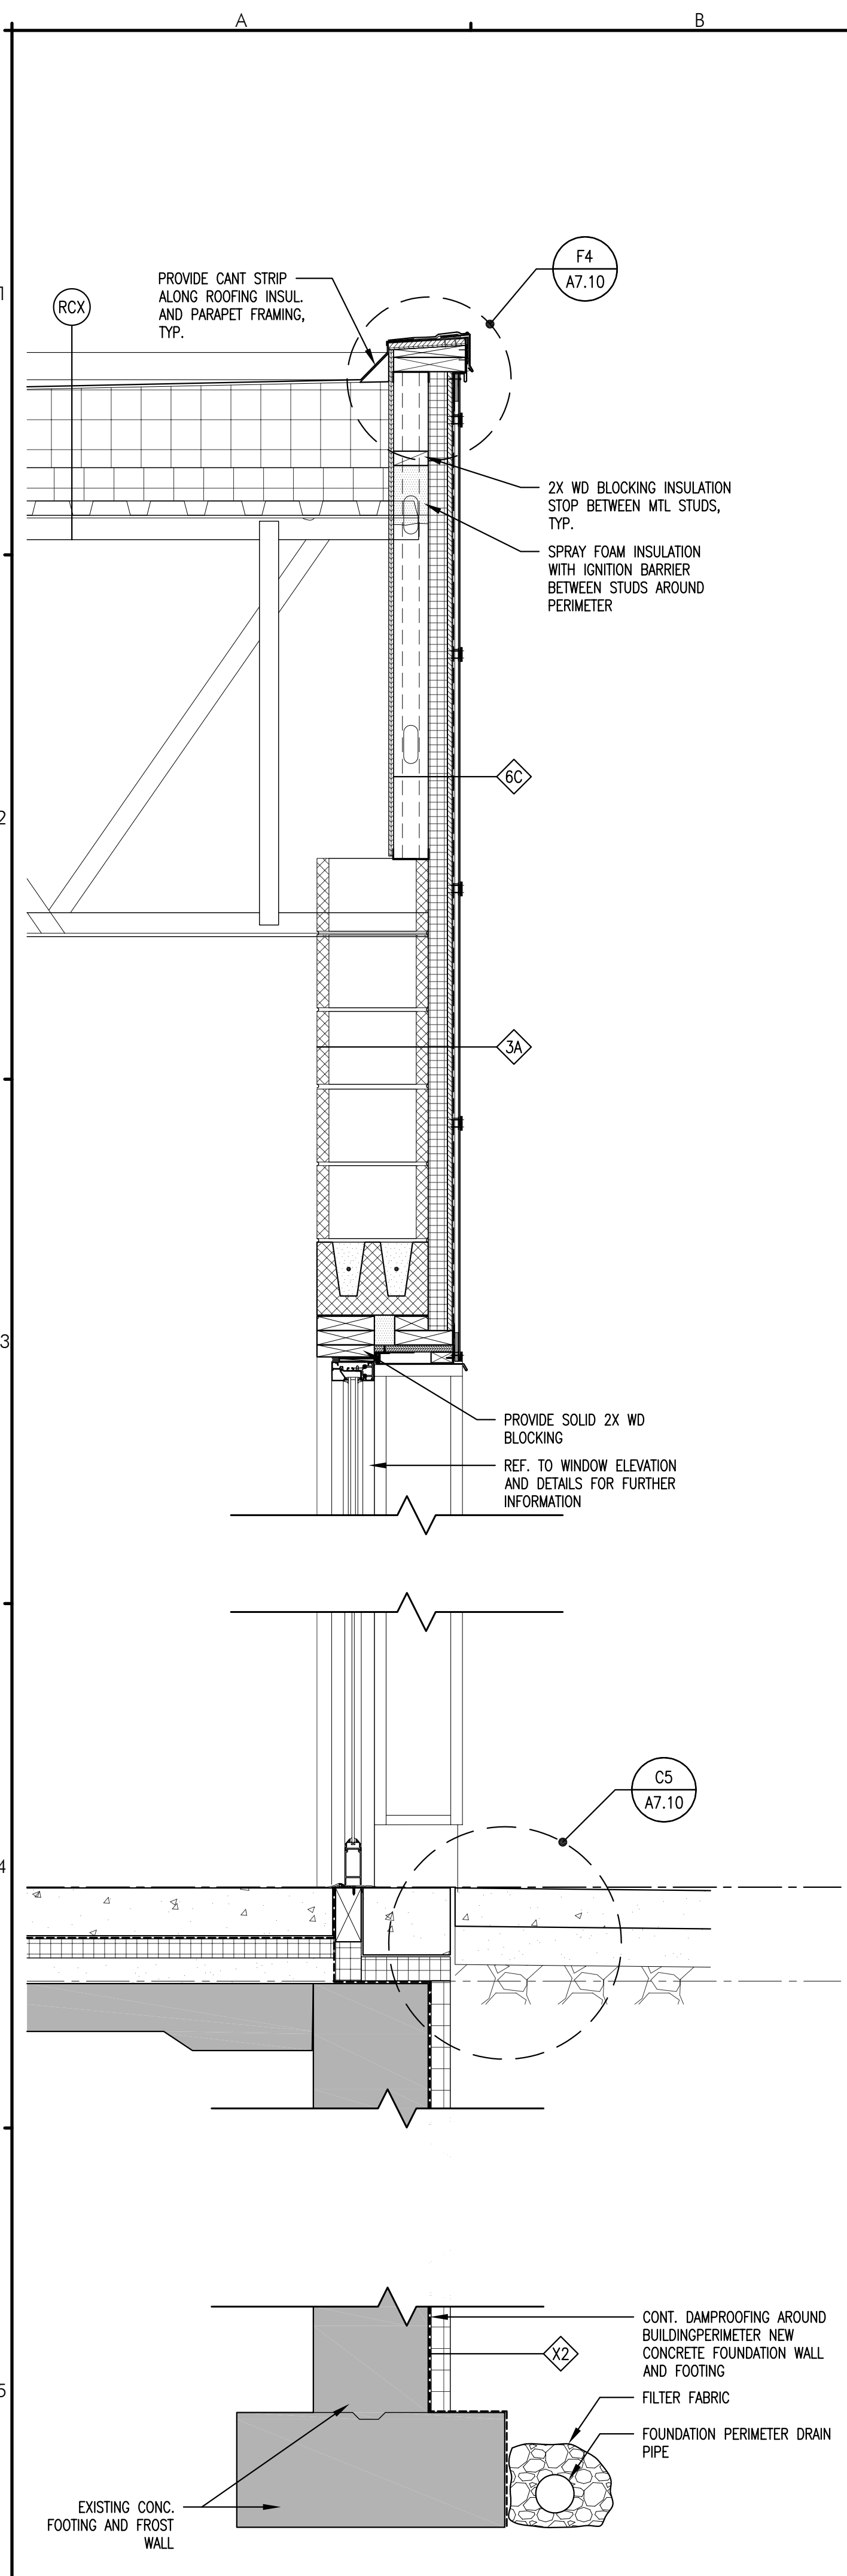


A5 WALL SECTION 1 AT RETAIL 1-3
REFERENCED FROM: PLANS, A5.01
SCALE: 1" = 1'-0"

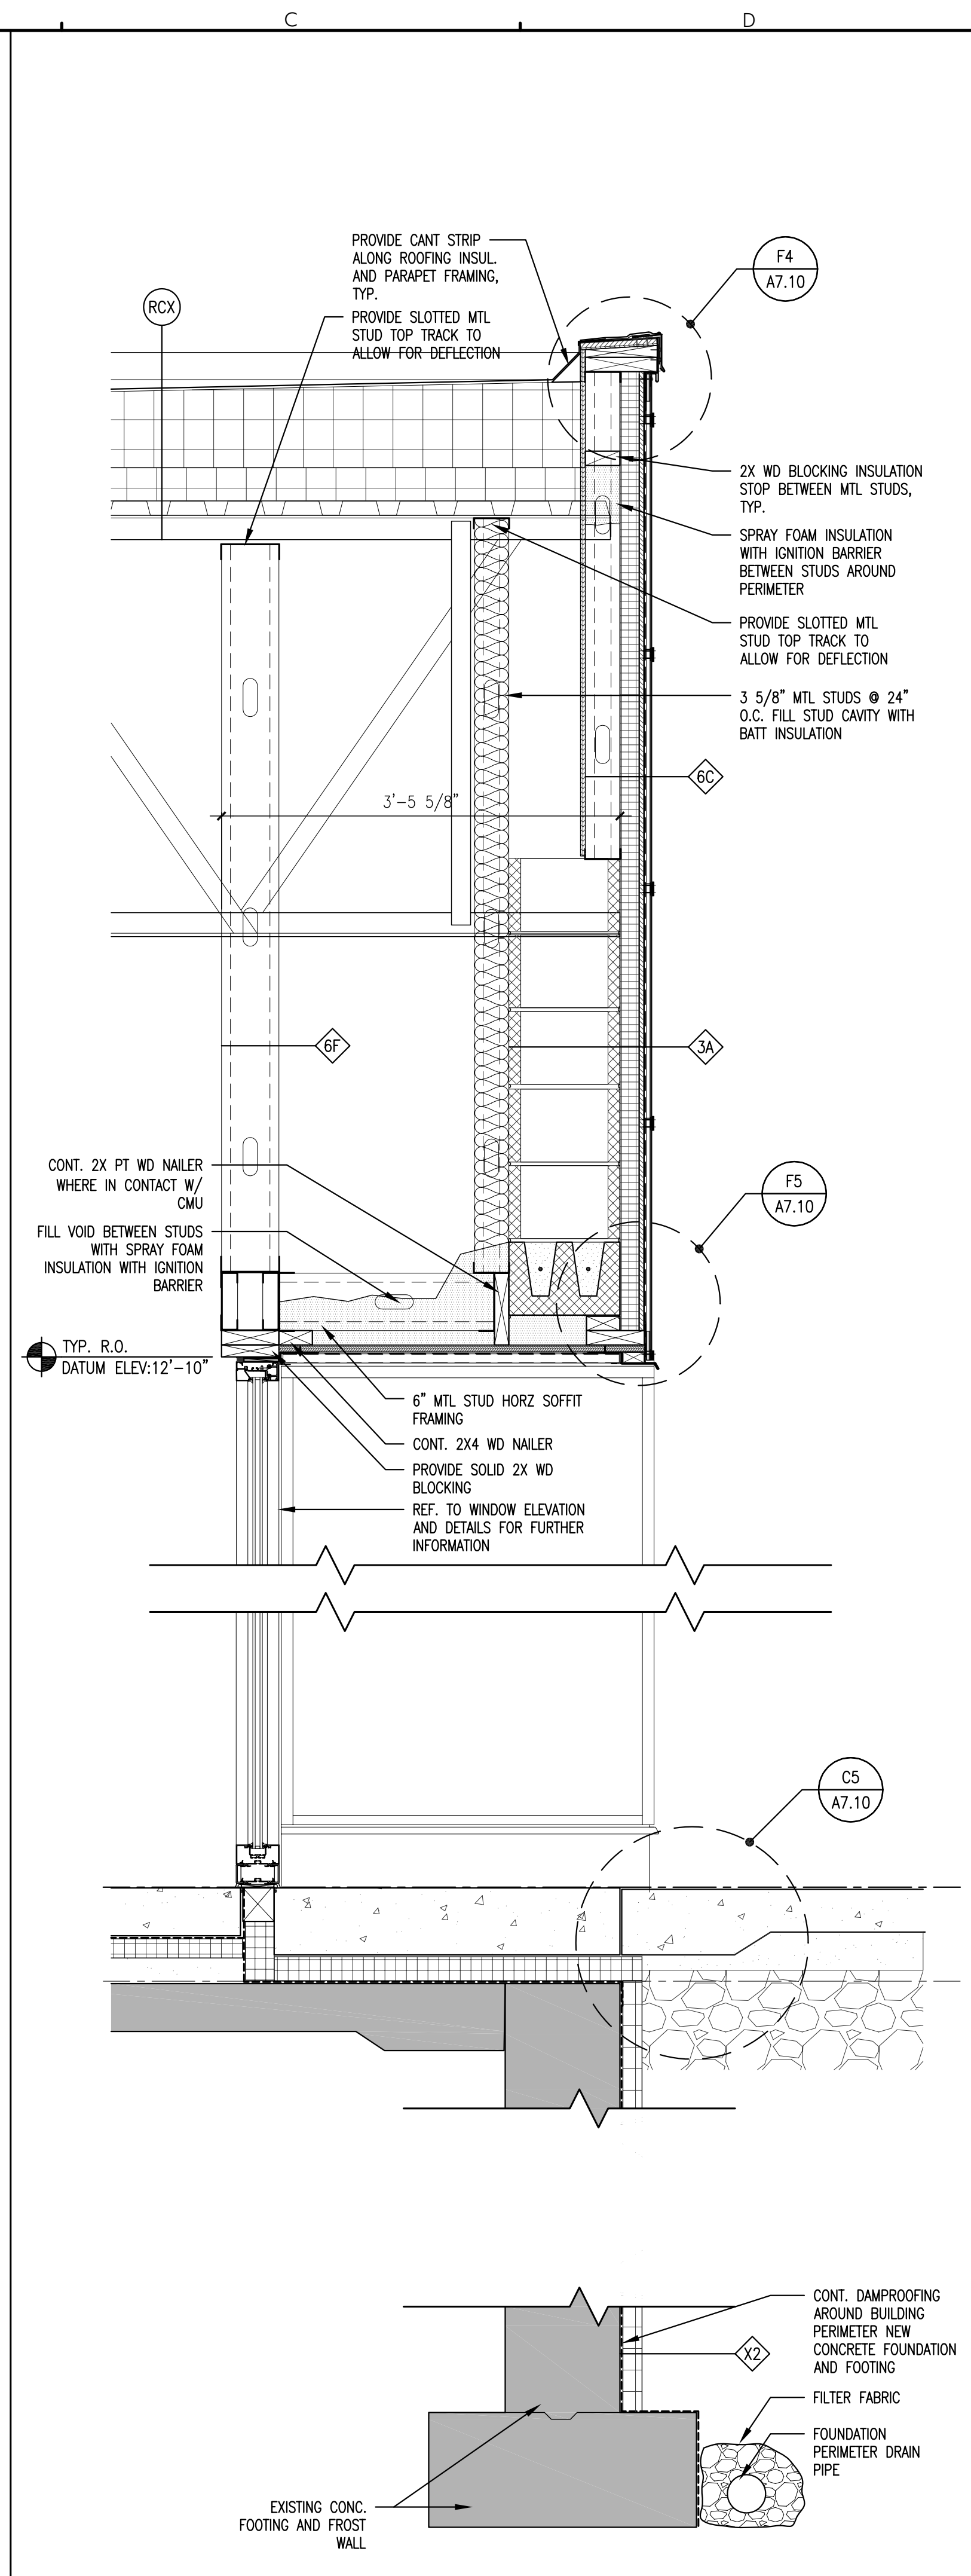

B5 WALL SECTION 2 AT RETAIL 1-3
REFERENCED FROM: PLANS, A5.01
SCALE: 1" = 1'-0"

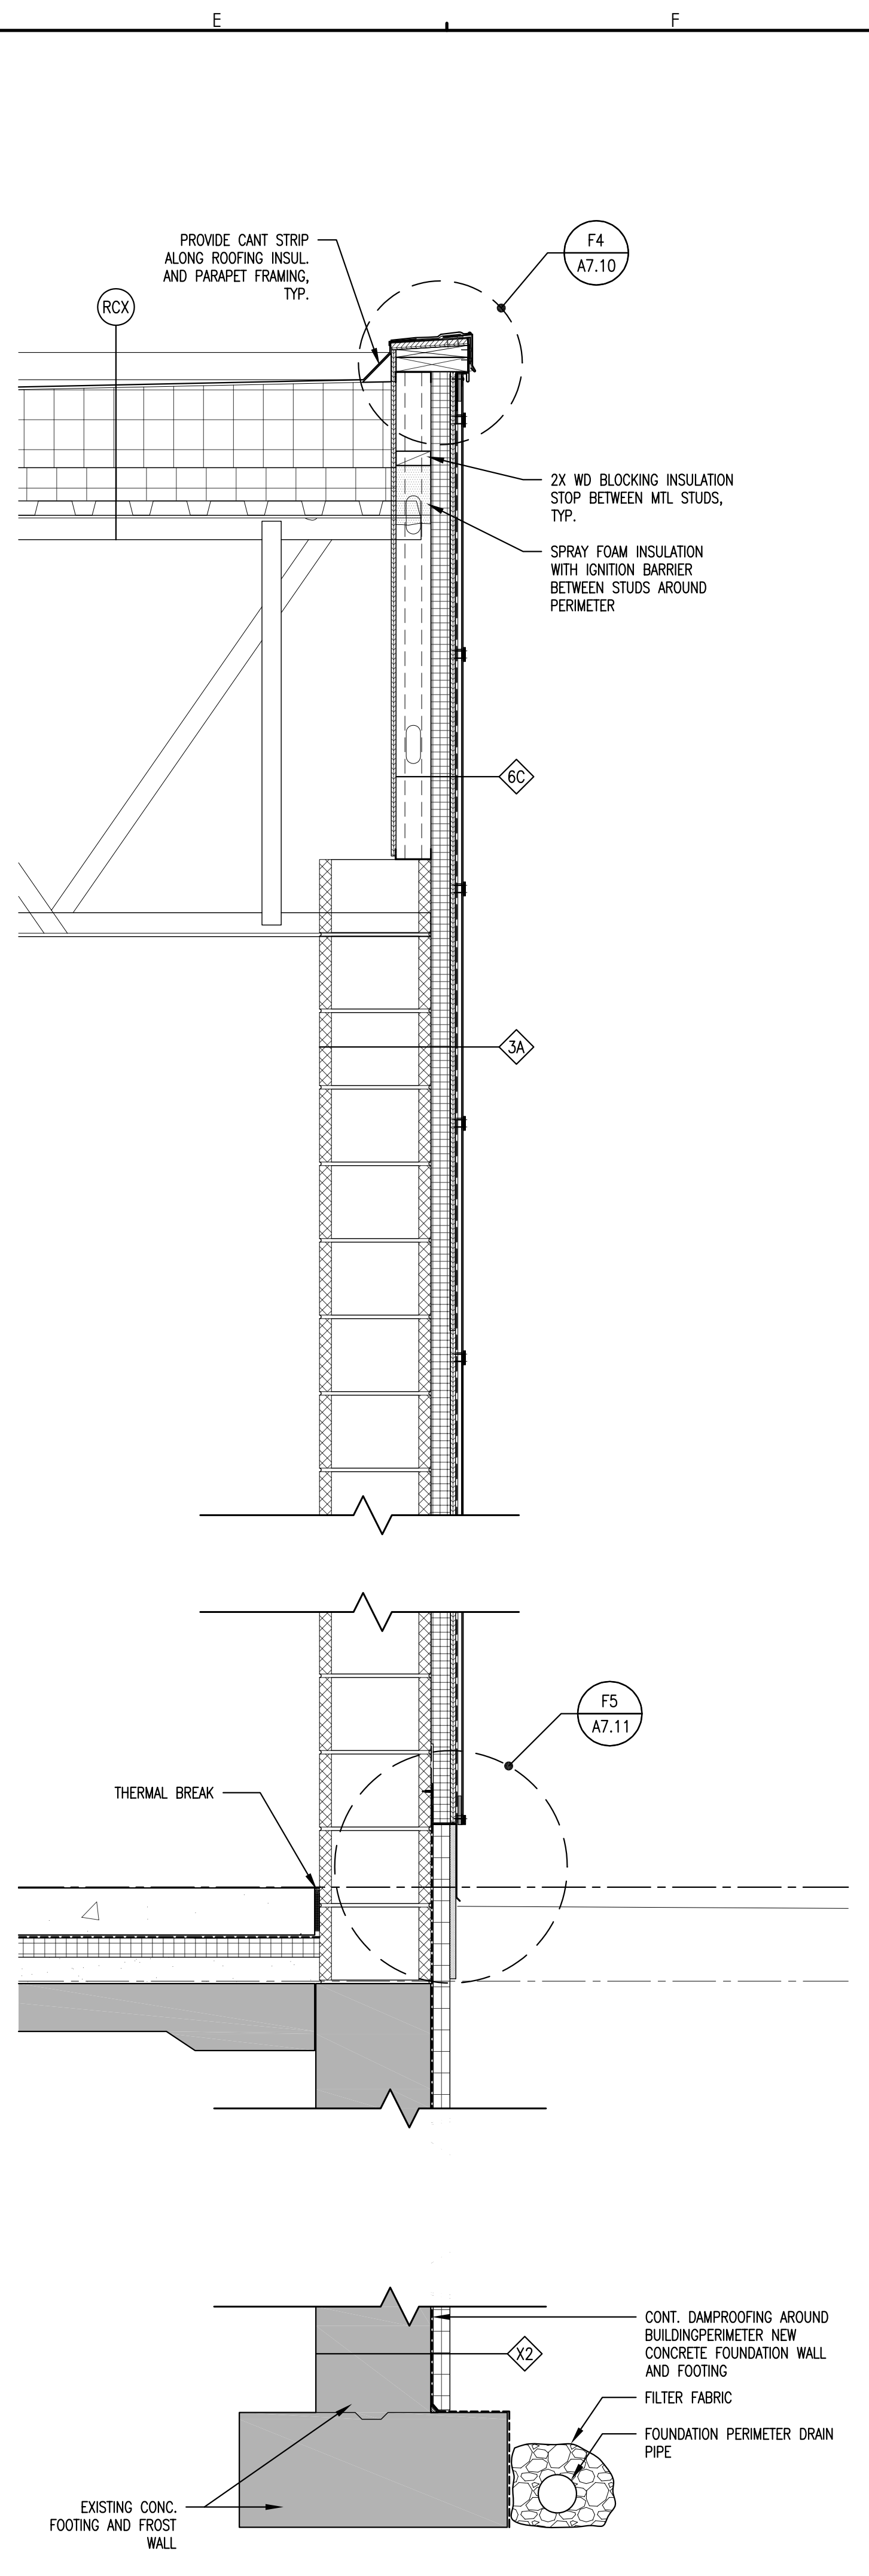

E5 WALL SECTION 3 AT RETAIL 1-3
REFERENCED FROM: PLANS, A5.01
SCALE: 1" = 1'-0"

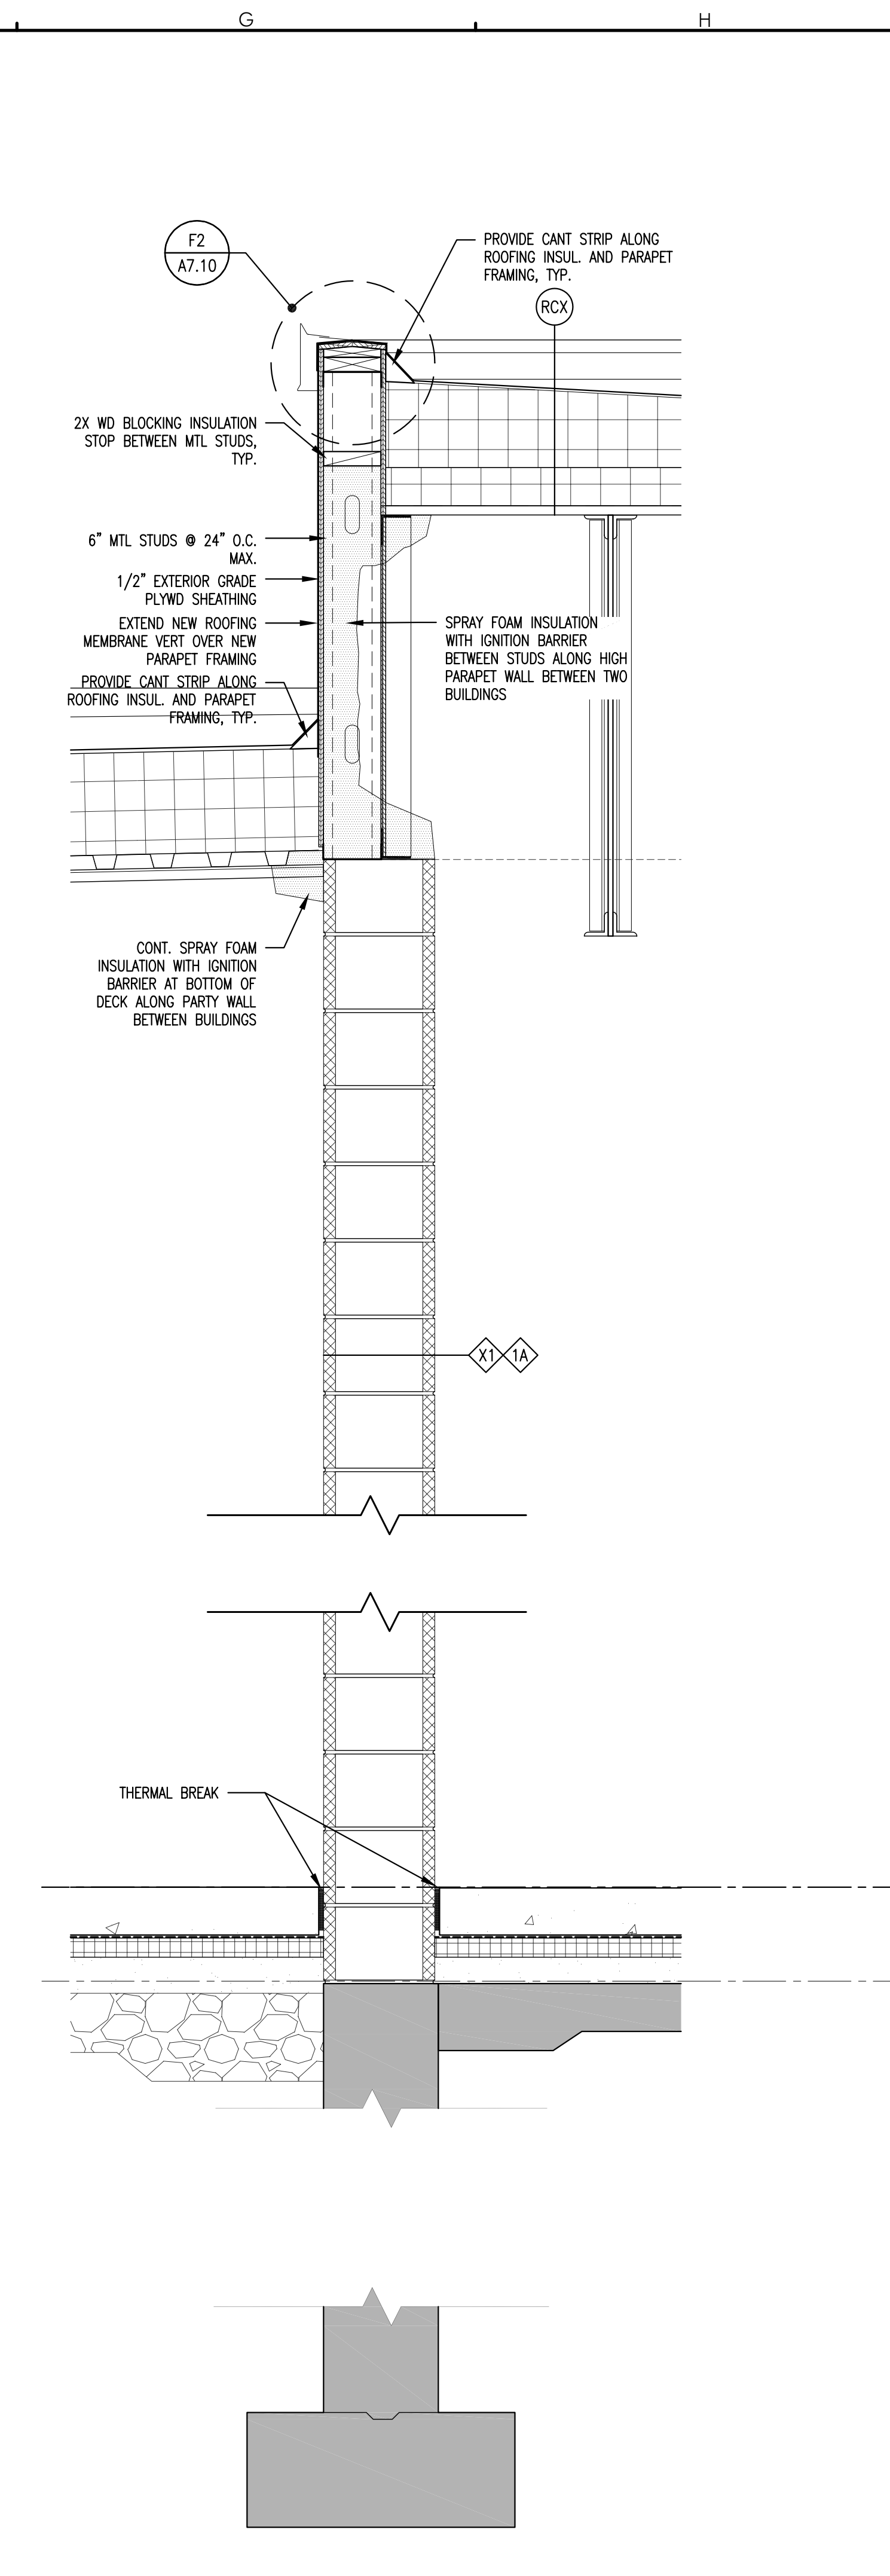

G5 WALL SECTION AT RETAIL C & 1
REFERENCED FROM: PLANS, A5.01
SCALE: 1" = 1'-0"