



CWS ARCHITECTS
ARCHITECTURE | INTERIOR DESIGN
264 U.S. ROUTE ONE
BOX 6, SUITE 100-2A
SCARBOROUGH, MAINE 04074
P: 207.774.4441
WWW.CWSARCH.COM


OWNER
EARL W. NOYES & SONS
C/O PAUL URENECK
4600 MAYFLOWER HILL
WATERVILLE, ME 04901
T: 207-859-4617

PROJECT
191 MARGINAL WAY
RETAIL CENTER
191 MARGINAL WAY
PORTLAND, MAINE 04101


DRAWING
WALL SECTIONS
CWS PROJECT NUMBER: 15.063

REVISIONS	DATE	DESCRIPTION


DRAWING NUMBER
A6.13
SCALE: AS NOTED
DATE: 02/10/2017

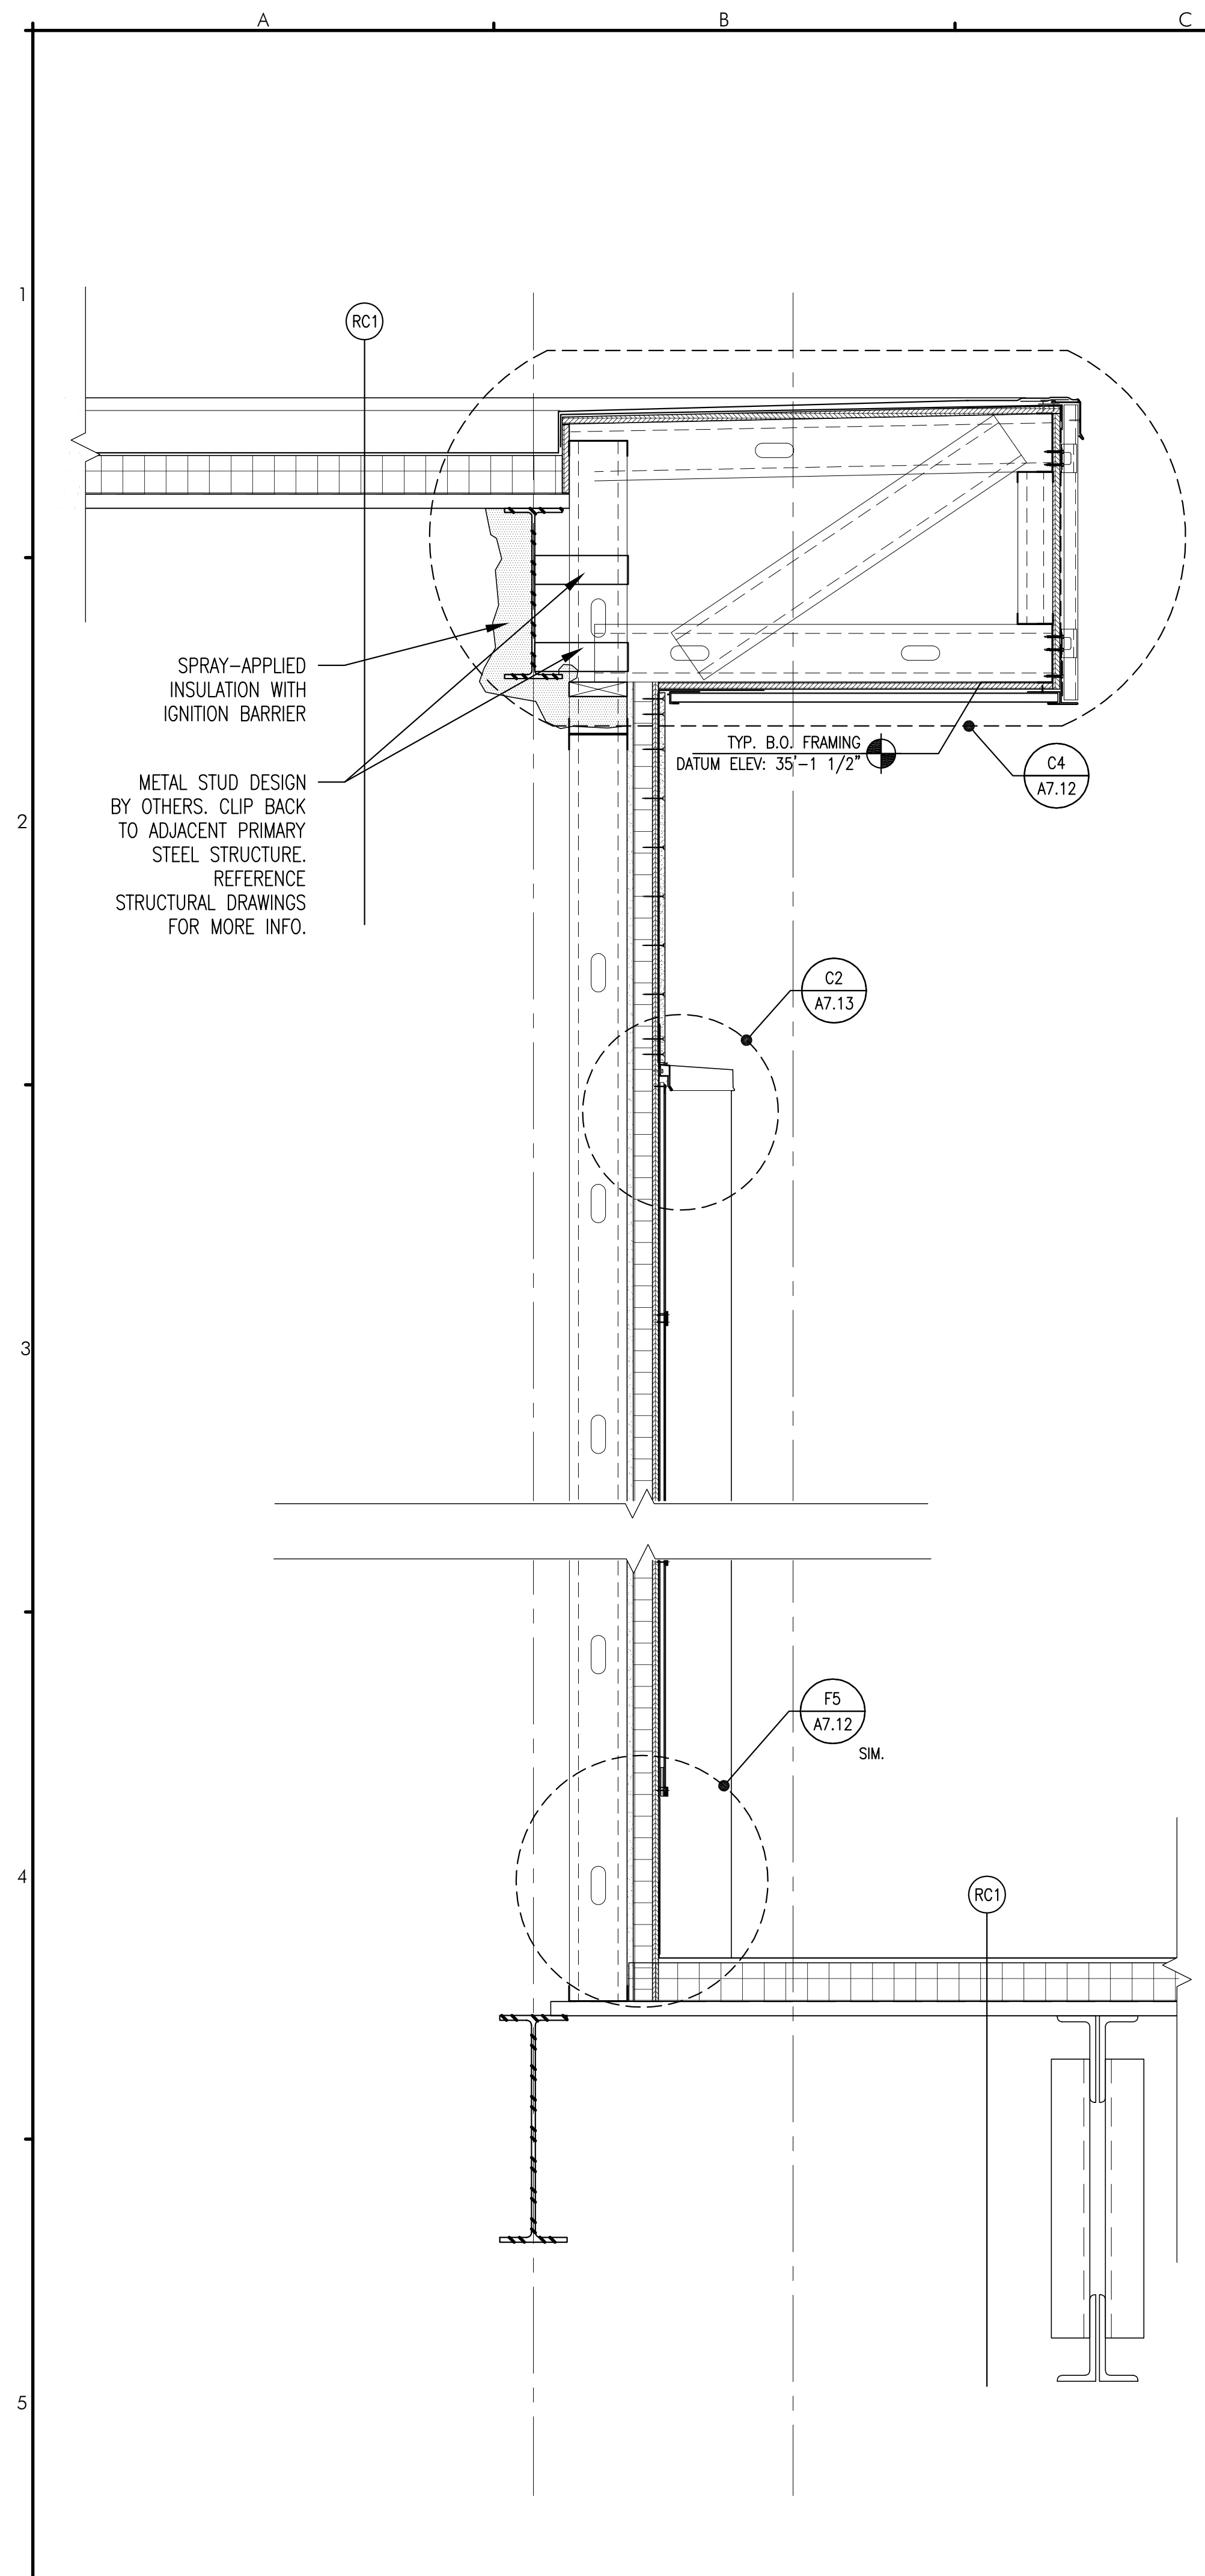

A5 WALL SECTION 8 AT RETAIL A/B
REFERENCED FROM: PLANS
SCALE: 1" = 1'-0"

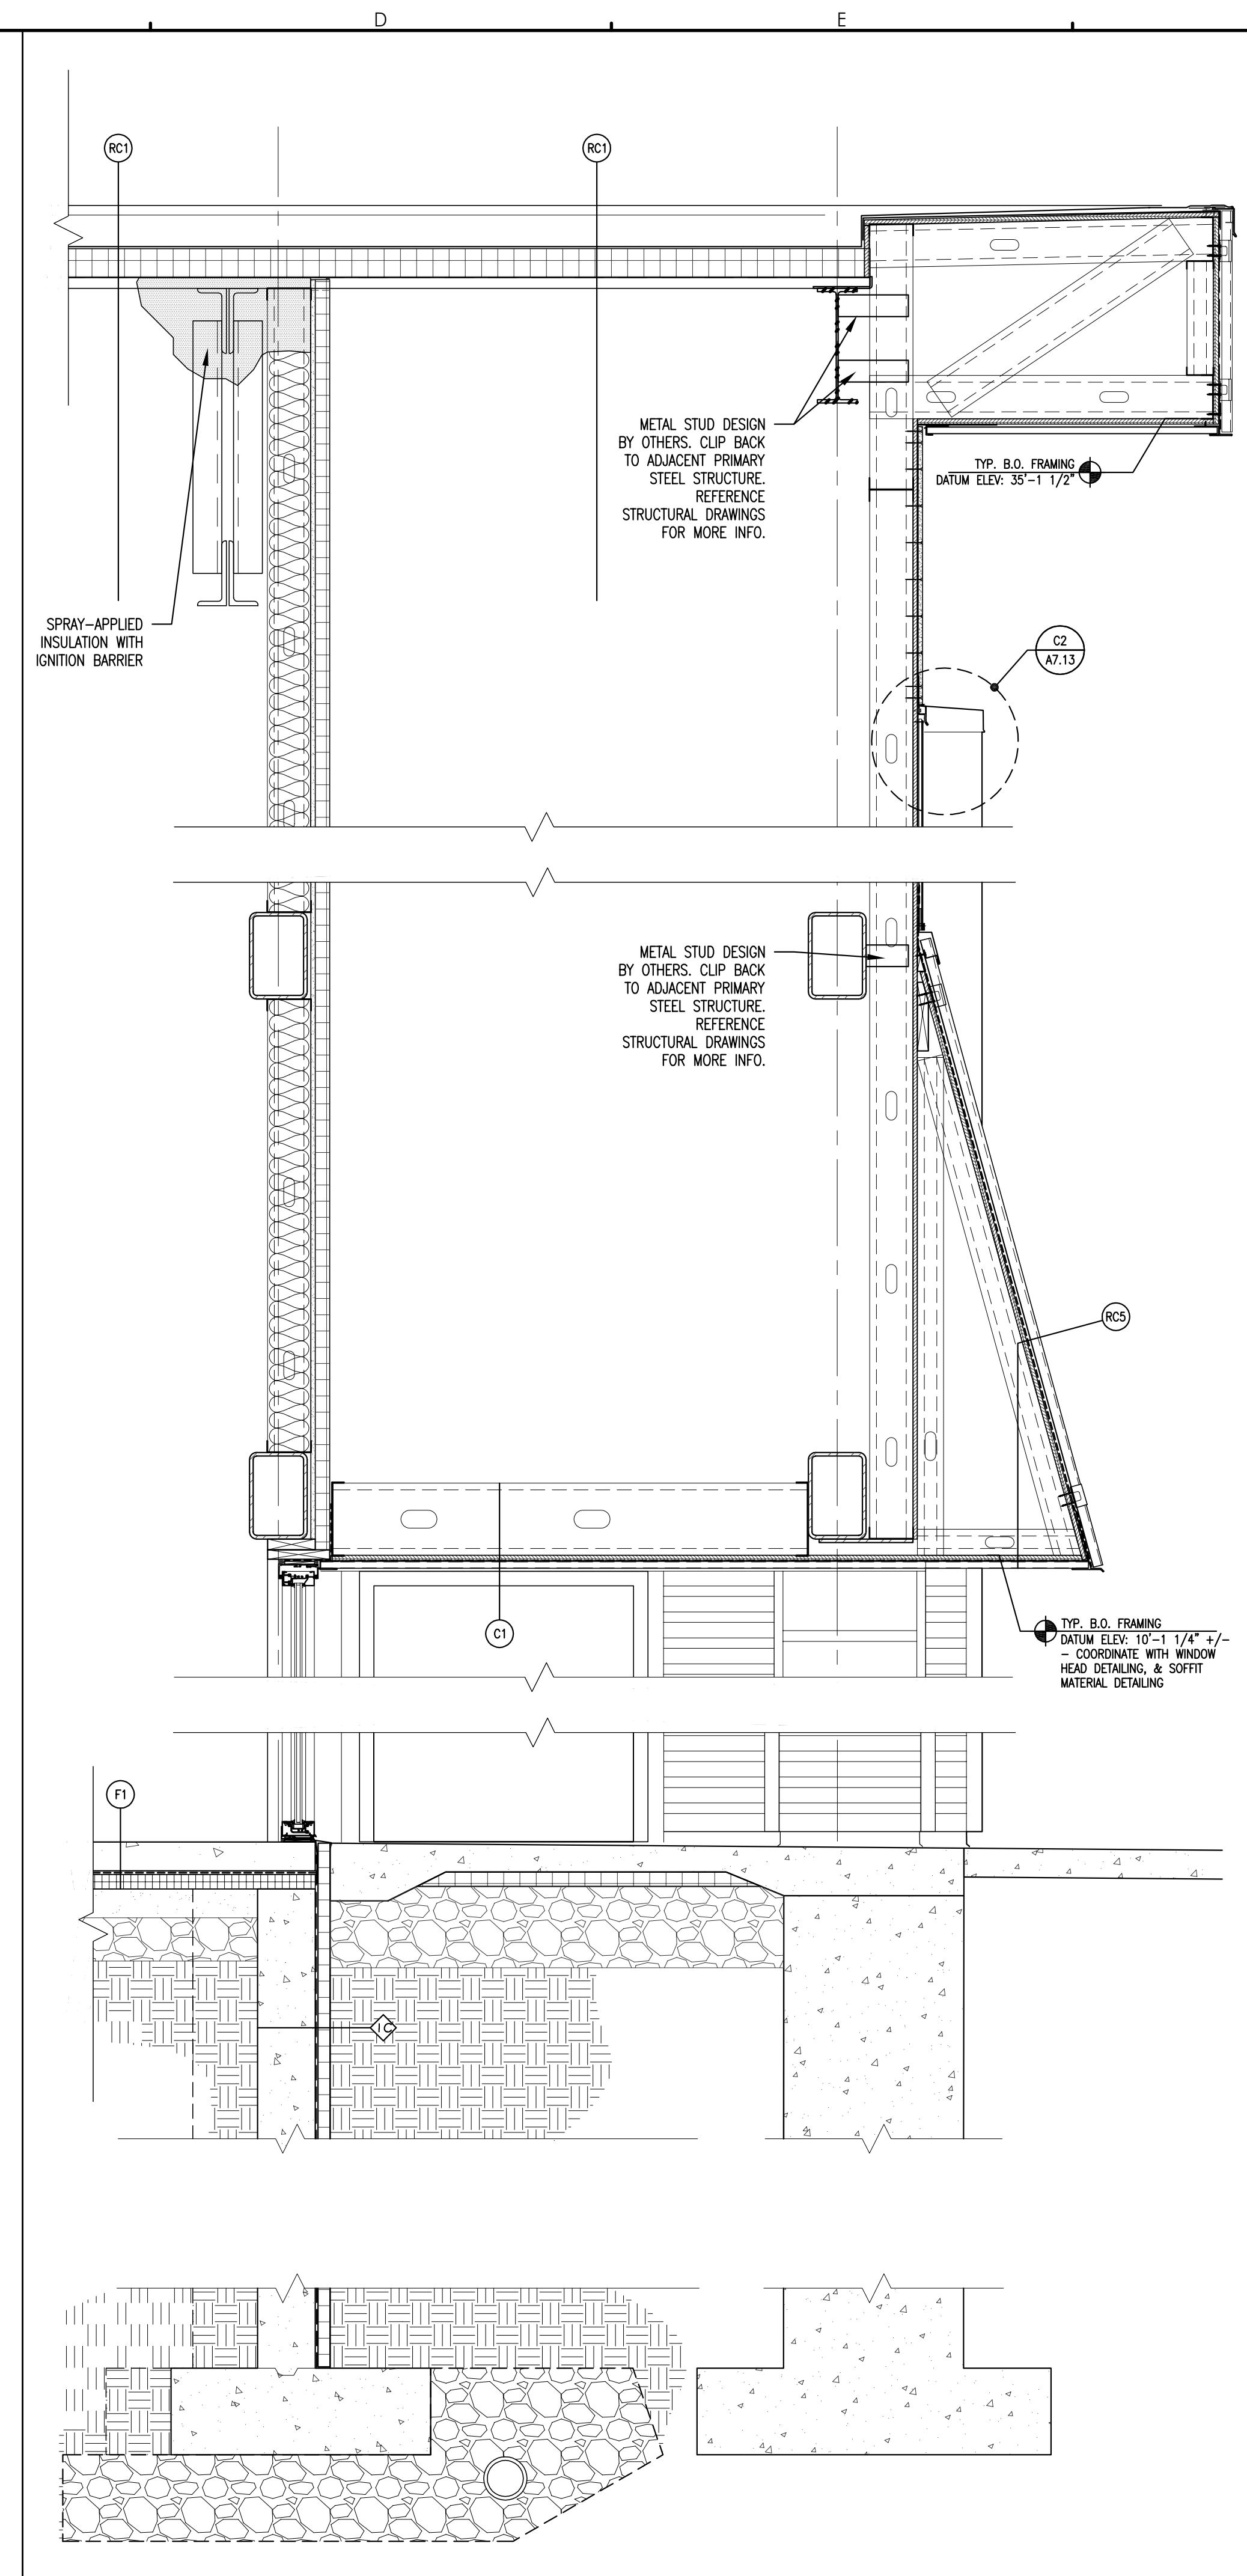

C5 WALL SECTION 9 AT RETAIL A/B
REFERENCED FROM: PLANS
SCALE: 3/4" = 1'-0"

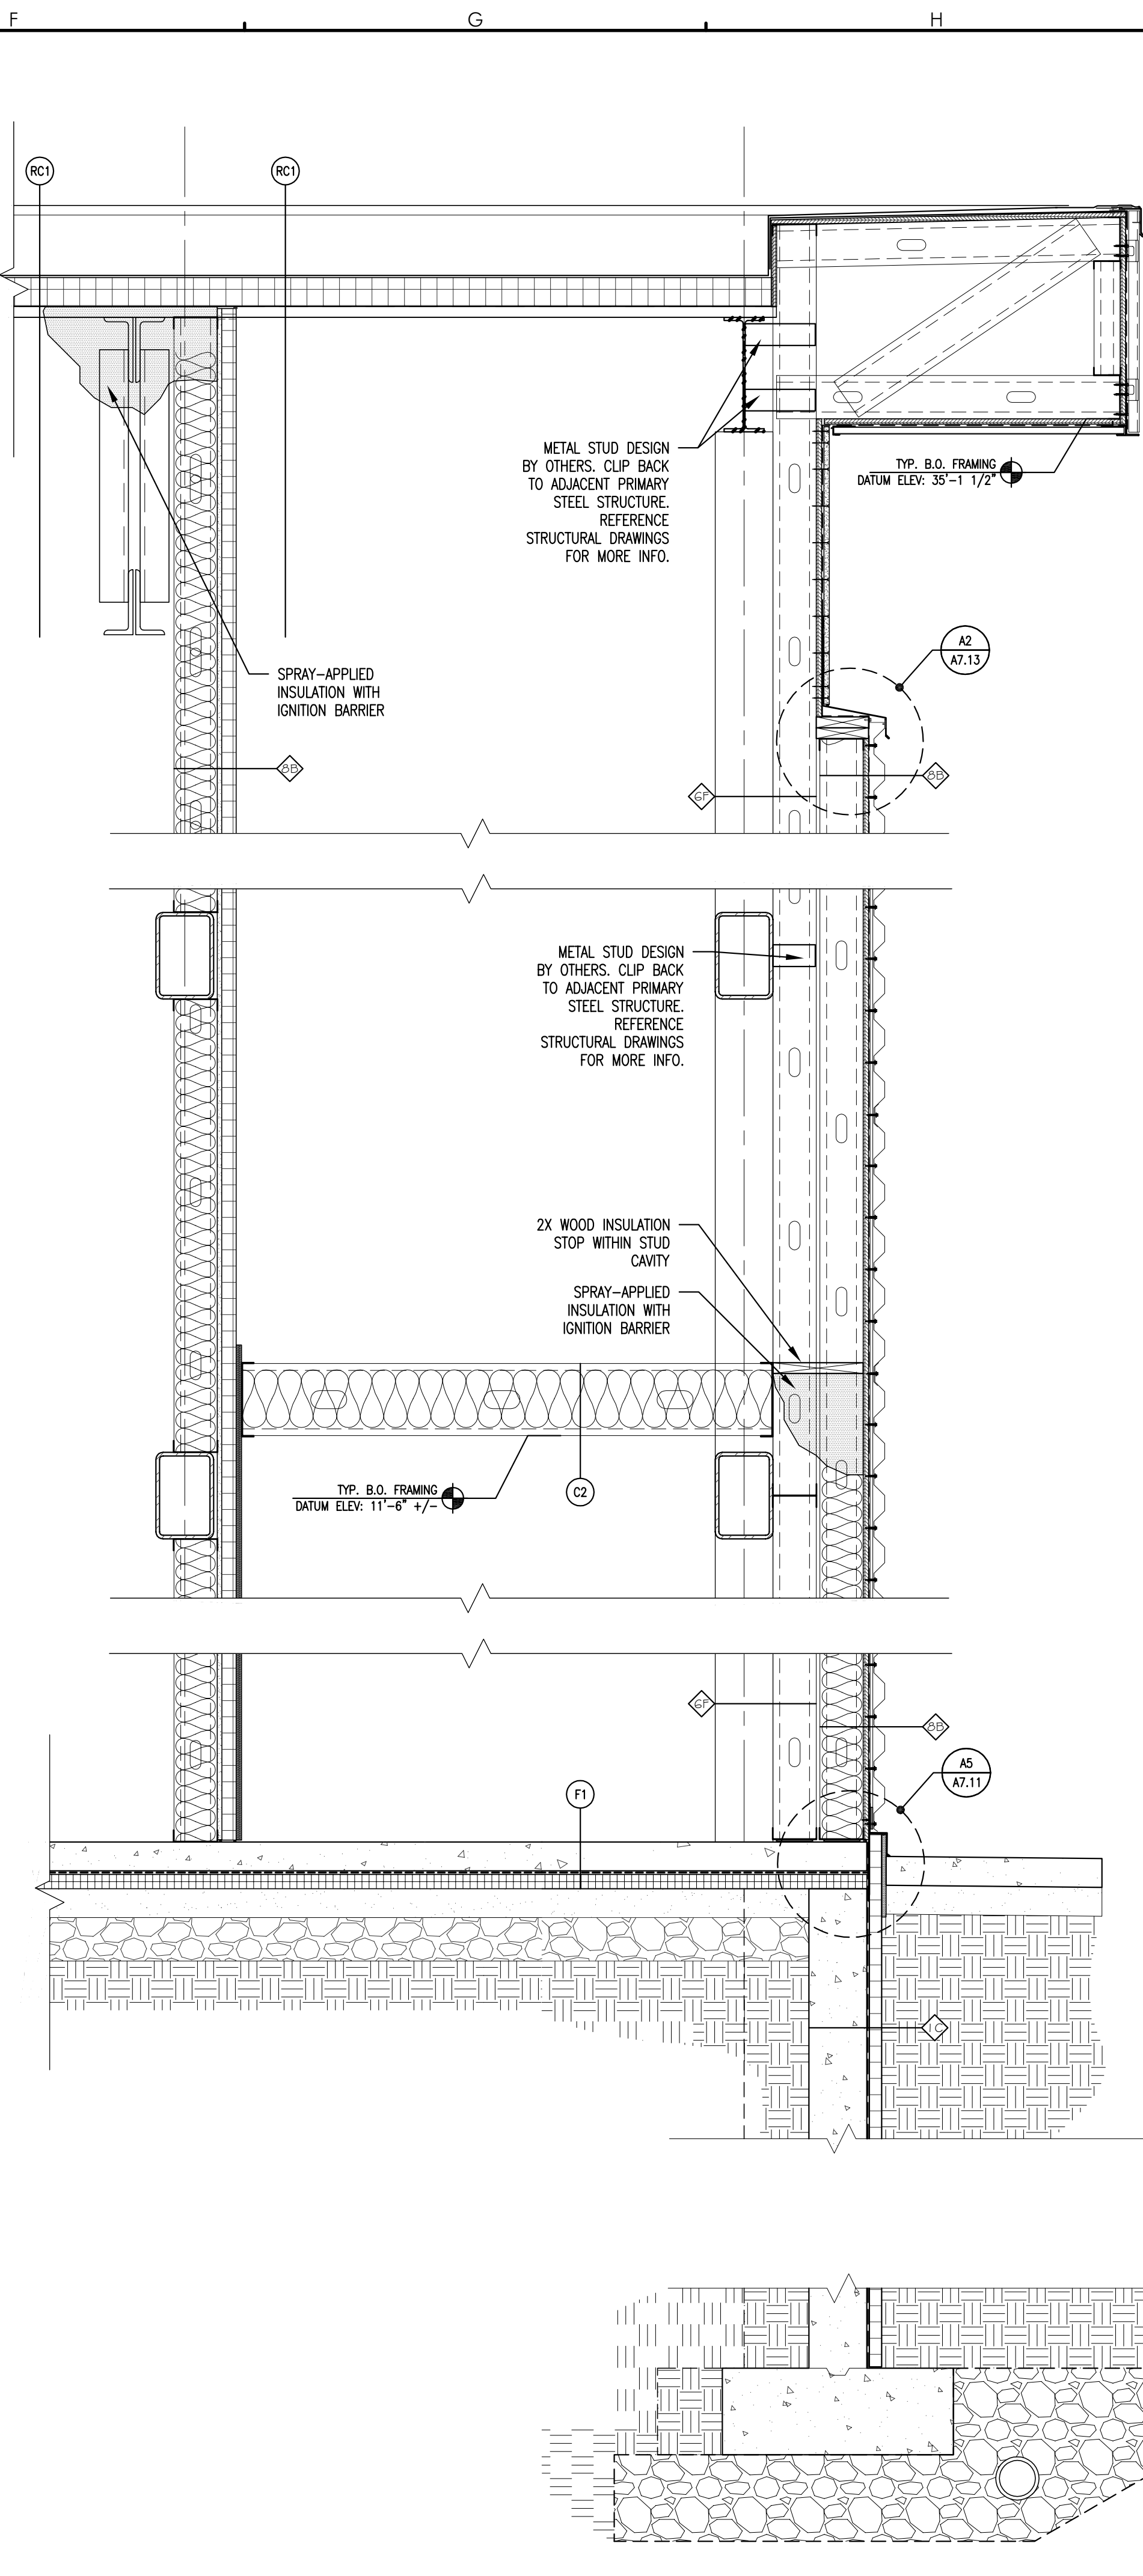

F5 WALL SECTION 10 AT RETAIL A/B
REFERENCED FROM: PLANS
SCALE: 3/4" = 1'-0"