

DESIGNER  
**EARL W. NOYES & SONS**  
C/O PAUL URENECK

PROJECT  
**191 MARGINAL WAY**  
RETAIL CENTER

DRAWING  
**FOUNDATION PLAN**


REVISIONS

NO.	DESCRIPTION

DRAWING NUMBER

**S1.1**

SCALE: NOTED  
DATE: 02/10/2017

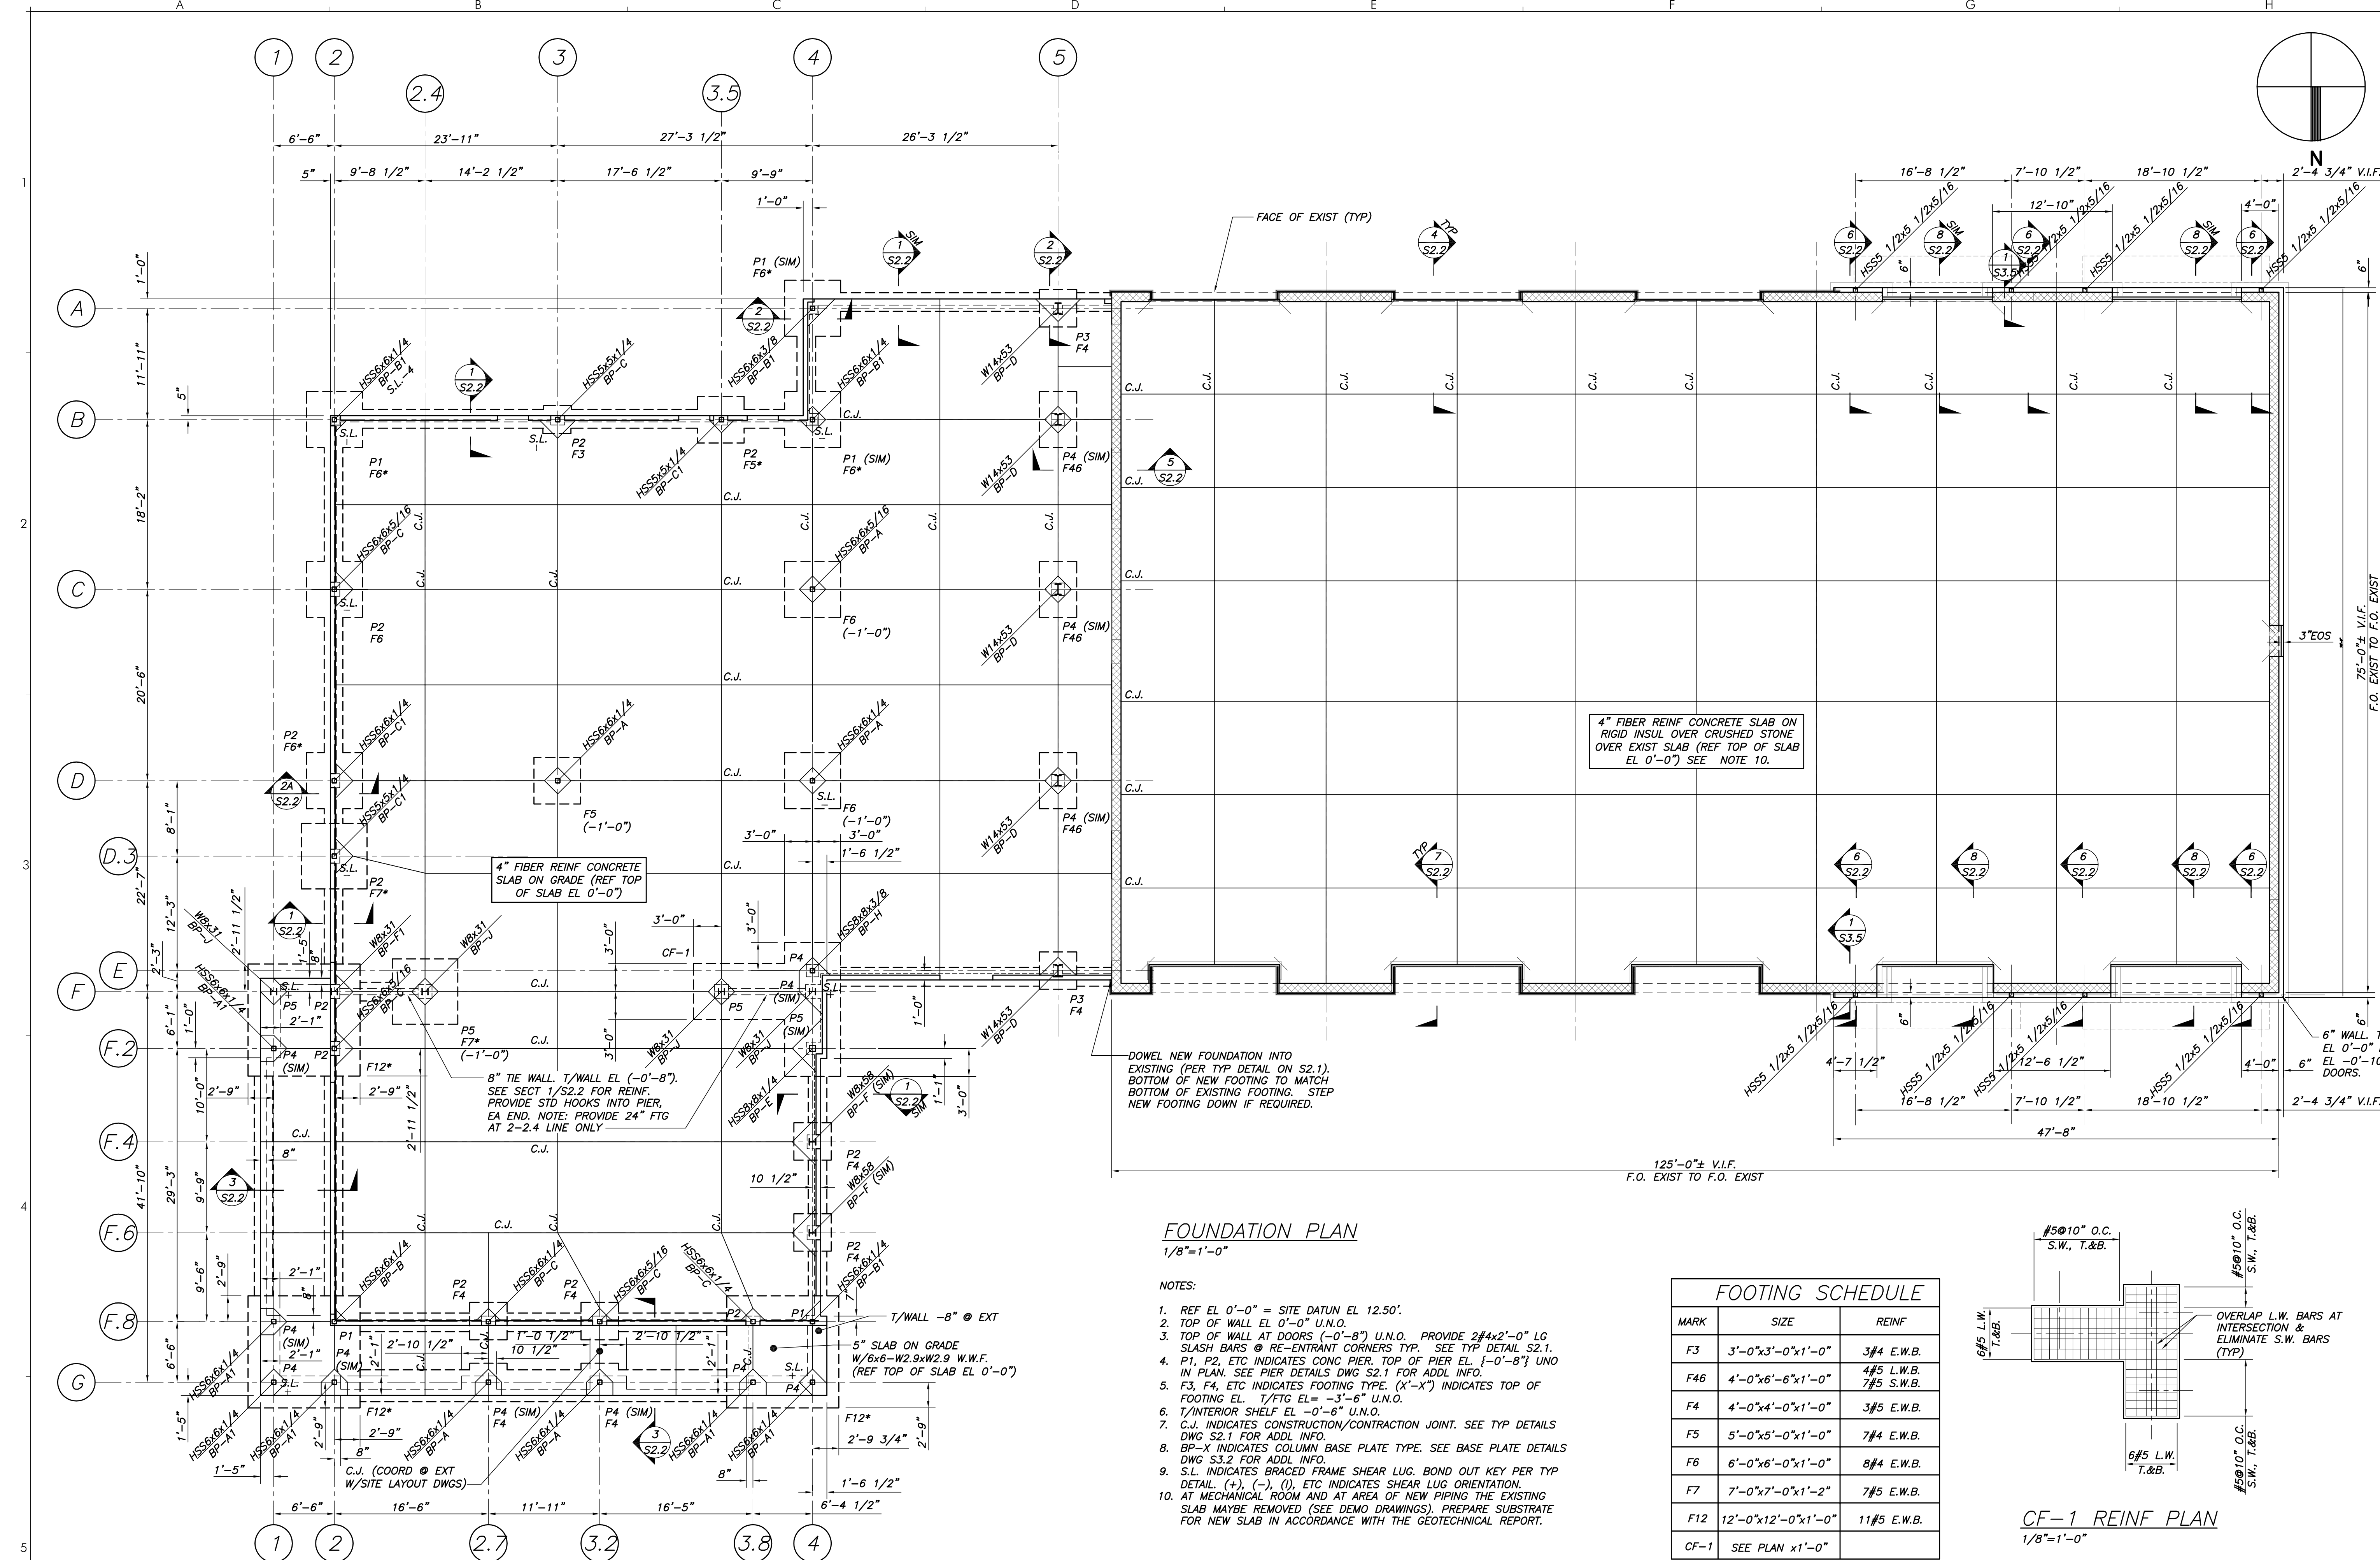


**FOUNDATION PLAN**  
1/8"=1'-0"

- NOTES:
- REF EL 0'-0" = SITE DATUM EL 12.50'
  - TOP OF WALL EL 0'-0" U.N.O.
  - TOP OF WALL AT DOORS (-0'-8") U.N.O. PROVIDE 2#4x2'-0" LG SLASH BARS @ RE-ENTRANT CORNERS TYP. SEE TYP DETAIL S2.1.
  - P1, P2, ETC INDICATES CONC PIER. TOP OF PIER EL. (-0'-8") UNO IN PLAN. SEE PIER DETAILS DWG S2.1 FOR ADDL INFO.
  - F3, F4, ETC INDICATES FOOTING TYPE. (X'-X") INDICATES TOP OF FOOTING EL. T/FTG EL. = -3'-6" U.N.O.
  - T/INTERIOR SHELF EL -0'-6" U.N.O.
  - C.J. INDICATES CONSTRUCTION/CONTRACTION JOINT. SEE TYP DETAILS DWG S2.1 FOR ADDL INFO.
  - BP-X INDICATES COLUMN BASE PLATE TYPE. SEE BASE PLATE DETAILS DWG S3.2 FOR ADDL INFO.
  - S.L. INDICATES BRACED FRAME SHEAR LUG. BOND OUT KEY PER TYP DETAIL. (+), (-), (I), ETC INDICATES SHEAR LUG ORIENTATION.
  - AT MECHANICAL ROOM AND AT AREA OF NEW PIPING THE EXISTING SLAB MAYBE REMOVED (SEE DEMO DRAWINGS). PREPARE SUBSTRATE FOR NEW SLAB IN ACCORDANCE WITH THE GEOTECHNICAL REPORT.

**FOOTING SCHEDULE**

MARK	SIZE	REINF
F3	3'-0"x3'-0"x1'-0"	3#4 E.W.B.
F46	4'-0"x6'-6"x1'-0"	4#5 L.W.B. 7#5 S.W.B.
F4	4'-0"x4'-0"x1'-0"	3#5 E.W.B.
F5	5'-0"x5'-0"x1'-0"	7#4 E.W.B.
F6	6'-0"x6'-0"x1'-0"	8#4 E.W.B.
F7	7'-0"x7'-0"x1'-2"	7#5 E.W.B.
F12	12'-0"x12'-0"x1'-0"	11#5 E.W.B.
CF-1	SEE PLAN x1'-0"	

NOTE: \* INDICATES FOOTING W/REINF TOP & BOT. WHERE REQUIRED TOP REINFORCEMENT IS THE SAME AS BOTTOM REINFORCEMENT NOTED IN SCHEDULE.

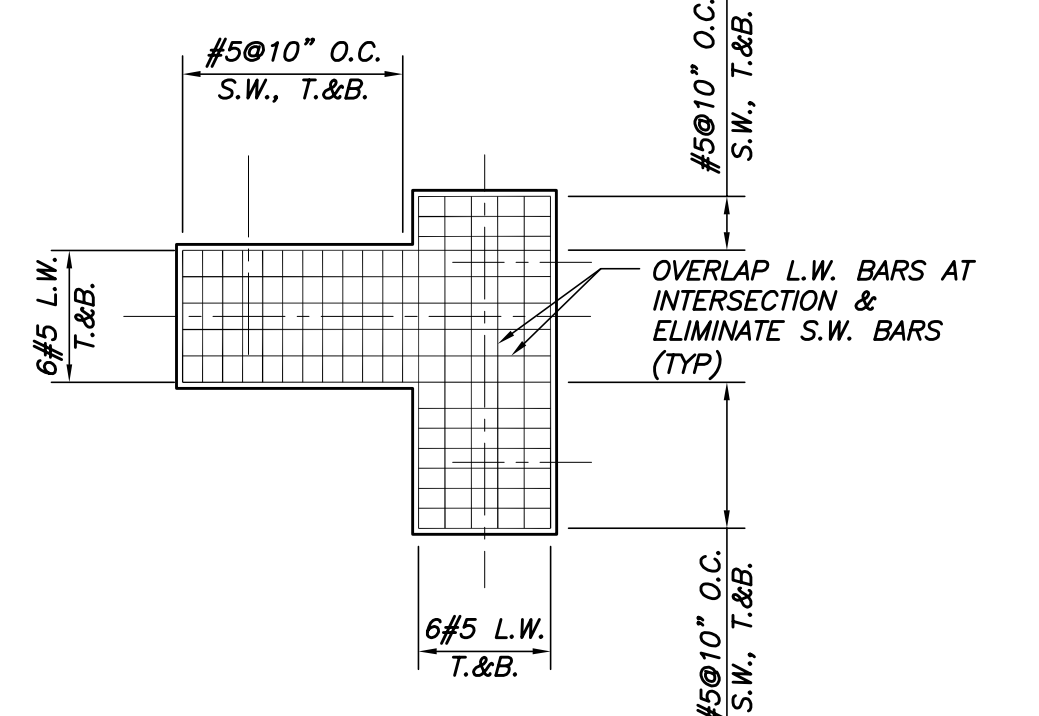

**CF-1 REINF PLAN**  
1/8"=1'-0"