



CWS ARCHITECTS
ARCHITECTURE | INTERIOR DESIGN
264 U.S. ROUTE ONE
BOX 6, SUITE 100-2A
SCARBOROUGH, MAINE 04074
207.774.4441
WWW.CWSARCH.COM


OWNER
EARL W. NOYES & SONS
C/O PAUL URENECK
4600 MAYFLOWER HILL
WATERVILLE, ME 04901
T: 207-859-4617

PROJECT
191 MARGINAL WAY
RETAIL CENTER
191 MARGINAL WAY
PORTLAND, MAINE 04101

DRAWING
STOREFRONT & DOOR
ELEVATIONS
CWS PROJECT NUMBER: 15.063

REVISIONS	DATE
ADDENDUM 01	02/21/2017

DRAWING NUMBER
A8.01
SCALE: AS NOTED
DATE: 02/10/2017

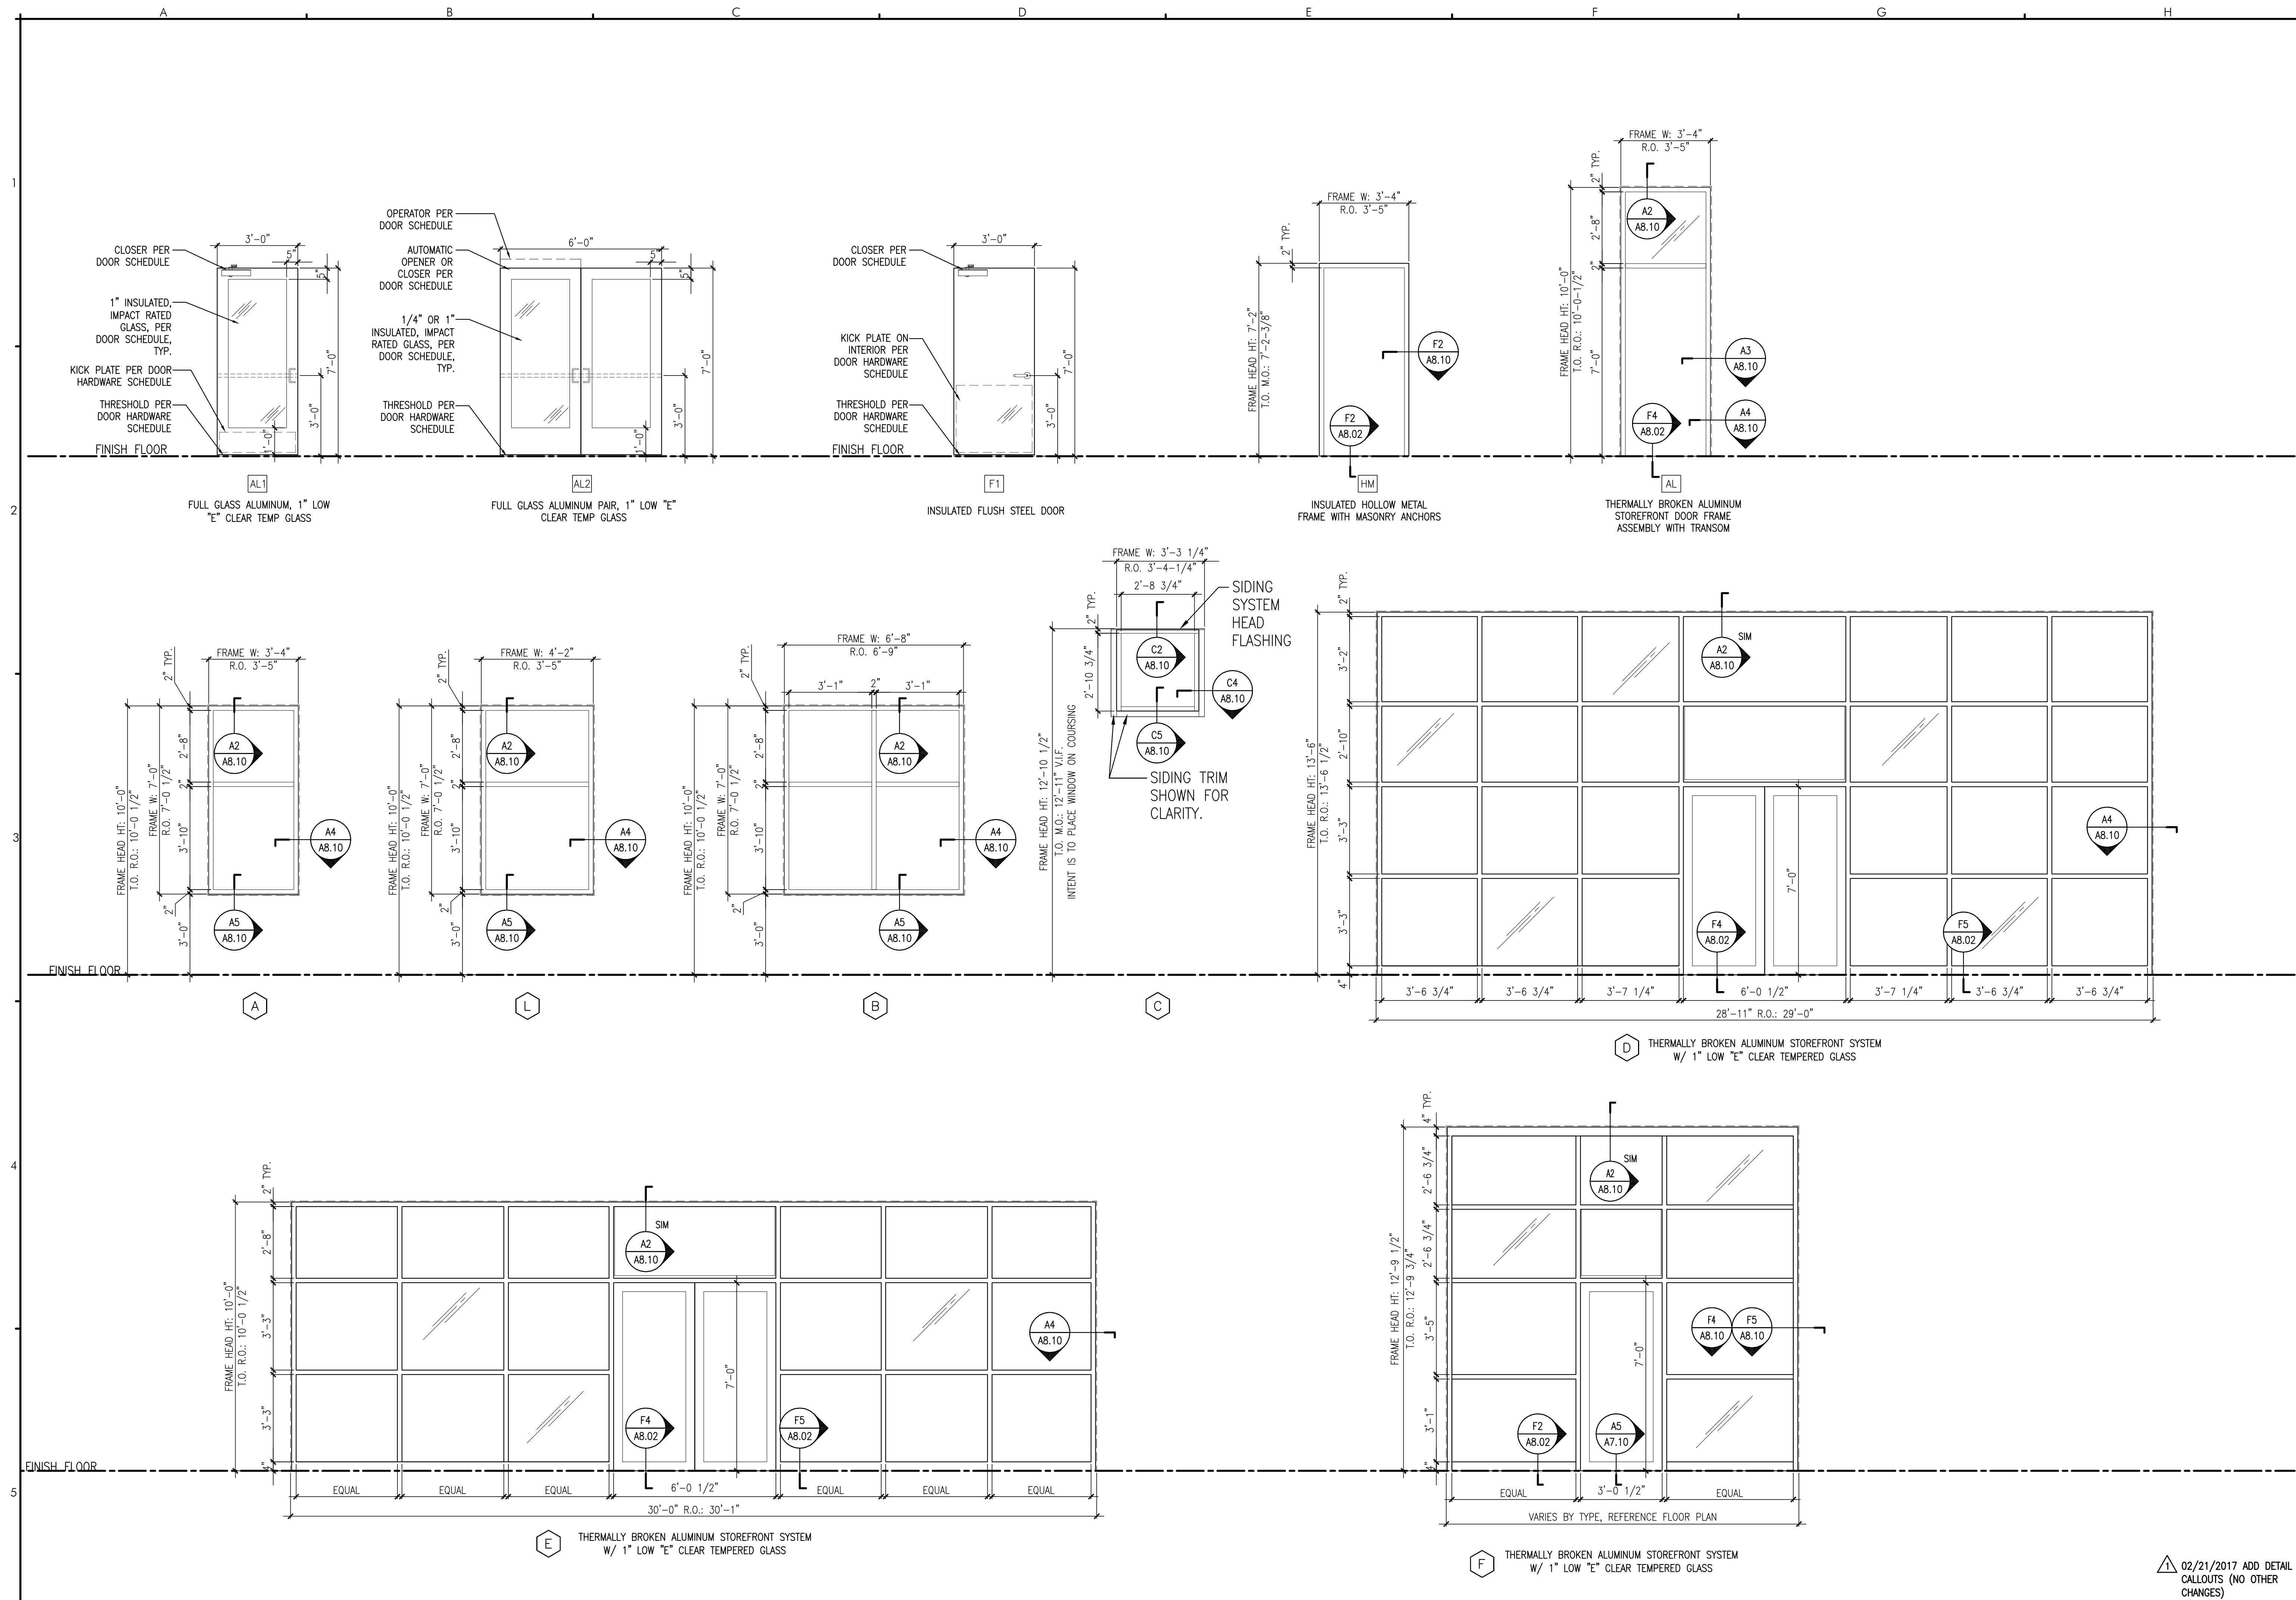

A5 DOOR FRAMES, DOORS, WINDOW AND STOREFRONT ELEVATIONS
REFERENCED FROM:

SCALE: 3/8" = 1'-0"

02/21/2017 ADD DETAIL CALLOUTS (NO OTHER CHANGES)