

 






 
 



 



Volume:ActiveProjects\CMD Portland - 2014055\Architect\20170208_Convenient_MD_PORTLAND_Interior_V19.plt Friday, April 7, 2017

CEILING LEGEND

-  ← 2x4 CEILING TILE
-  ← 2x2 CEILING TILE
-  ← CEILING HEIGHT
-  ← 2x4 LIGHTING
-  ← 2x2 LIGHTING
-  ← AIR SUPPLY
-  ← AIR RETURN
-  ← LINEAR SLOT DIFFUSER
-  ← TRACK LIGHTING
-  ← GYPSUM WALLBOARD CEILING OR SOFFIT
-  ← SURFACE MOUNTED LIGHT FIXTURE
-  ← RECESSED DOWNLIGHT
-  ← CEILING MOUNT EXIT SIGN
-  ← SMOKE DETECTOR
-  ← CEILING MOUNTED SPEAKER
-  ← WALL MOUNTED LIGHT FIXTURE (SCONCE)

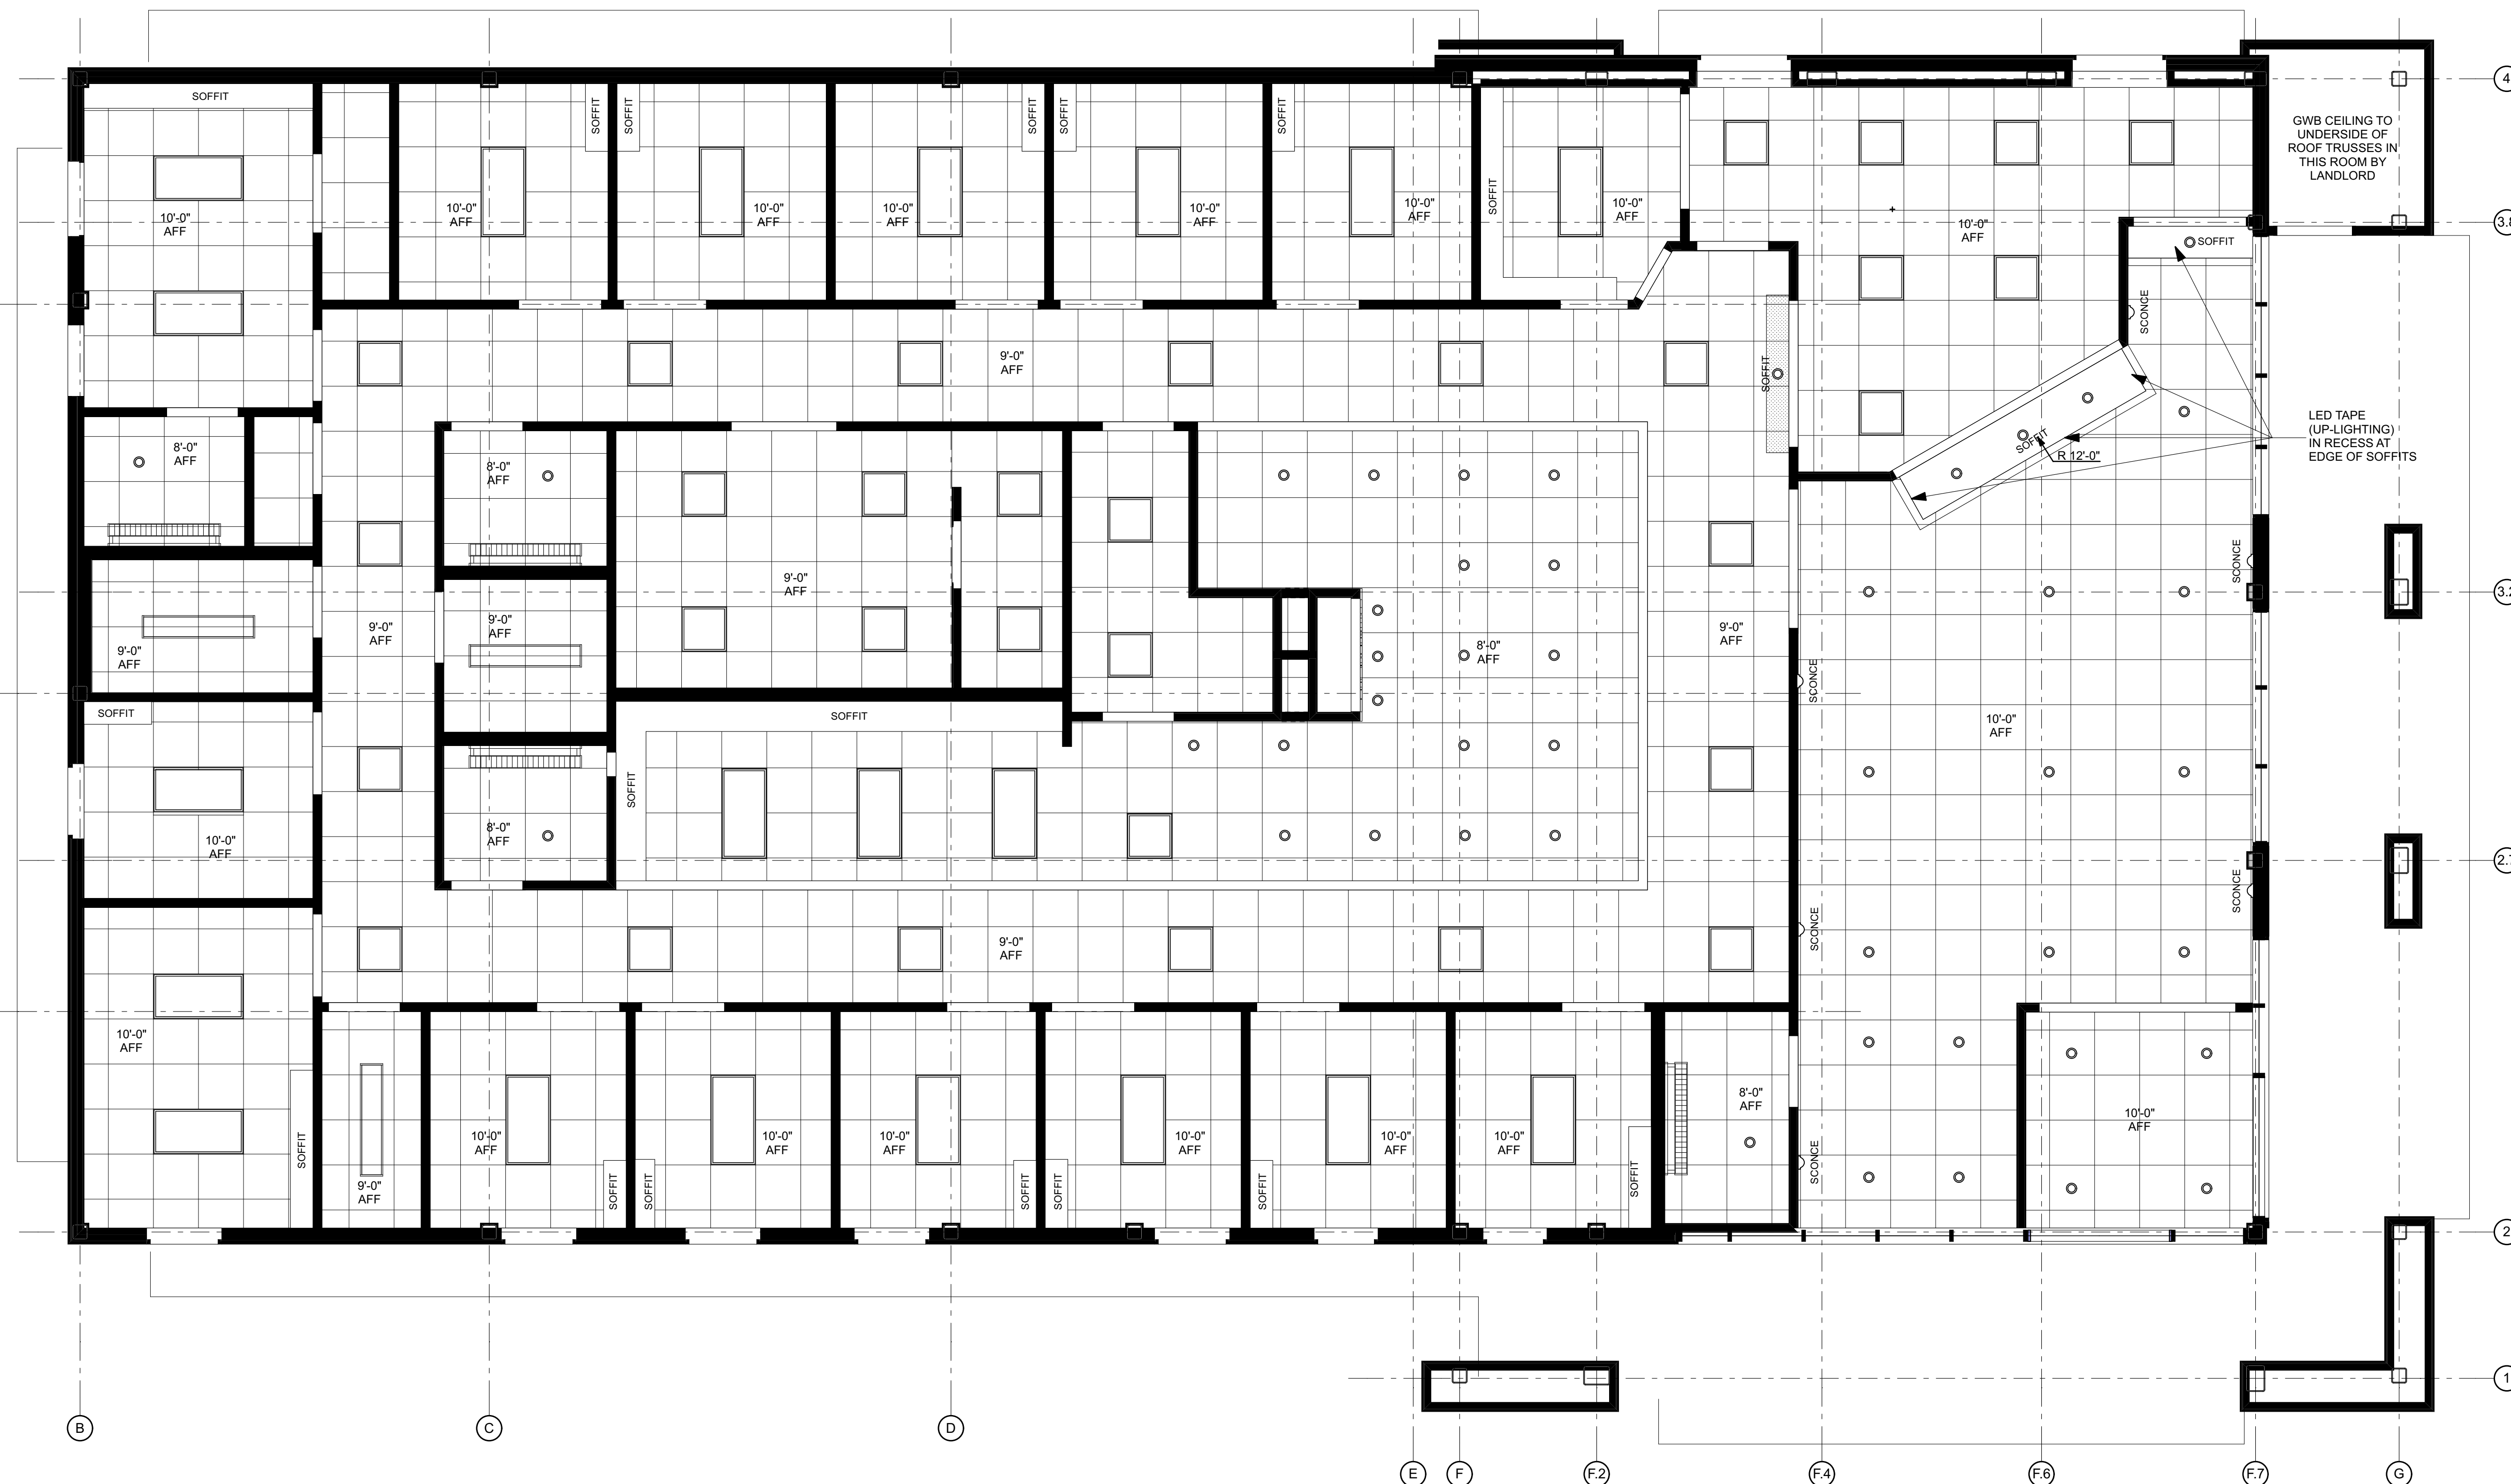
NOTES:

- 1) TYPICAL 24"X24" ACOUSTICAL CEILING PANELS TO BE ARMSTRONG 1775 "DUNE" BEVELED REGULAR W/ SUPRAPRINE 9/16" EXPOSED TEE GRID. COLOR OF GRID AND PANELS TO BE WHITE.
- 2) LIGHTING AND MECHANICAL SYMBOLS ARE SHOWN FOR LAYOUT PURPOSES ONLY. SEE MECHANICAL AND ELECTRICAL DRAWINGS FOR FIXTURE, EQUIPMENT, LOCATIONS & SPECIFICATIONS.
- 3) COORDINATE ALL CEILING TYPES AND HEIGHTS WITH REFLECTED CEILING PLANS.

GWB CEILING NOTE:

-NOTE, CONVENIENTMD G.C IS TO PROVIDE AND INSTALL 5/8" GWB CEILING ON RESILIENT CHANNELS TO THE UNDERSIDE OF ROOF STRUCTURE ABOVE. GWB IS TO BE TAPED, & PRIMED. ALL INTERIOR WALLS WILL BE BUILT TIGHT TO UNDERSIDE OF THE GWB CEILING UNLESS OTHERWISE NOTE.

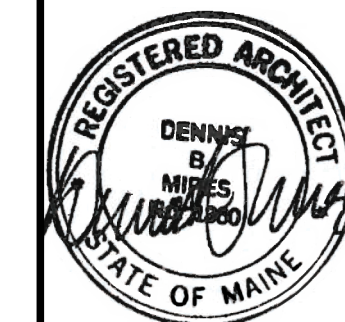
ADJACENT TENANT BUILDING SPACE ON WEST OF CONVENIENTMD (BY OTHERS)



Proposed Reflected Ceiling Plan
SCALE: 1/4" = 1'-0"

ALL PROPOSED TENANT FIT UP WORK SHALL BE CO-ORDINATED WITH BUILDING OWNER CONTRACTOR & ASSOCIATE BUILDING SHELL DOCUMENTS. BUILDING SHELL DOCUMENTS ARE AVAILABLE FOR CO-ORDINATION PURPOSES CWS ARCHITECTS

Convenient MD
191 Marginal Way
Portland, Maine



DENNIS MIRES, P.A.
THE ARCHITECTS
697 Union Street, Manchester, NH
603-625-4548 FAX 603-625-1067

The material contained in these drawings and the design they represent are the sole work product of Dennis Mires, P.A. and are the property of Dennis Mires, P.A. No part of these drawings may be reproduced, stored in a retrieval system, or transmitted in any form or by any means, electronic, mechanical, photocopying, recording, or by any information storage and retrieval system, without the prior written permission of Dennis Mires, P.A. All rights reserved.

Proposed Reflected Ceiling Plan

revisions:

date: 03/24/2017
proj. no.:

A102