



DENNIS MIRES, P.A.
THE ARCHITECTS
697 Union Street, Manchester, NH
603-625-4548 FAX 603-625-1067


The sealed contained in these drawings and the design they embody are the property of the undersigned and shall remain confidential in connection with the project for which they were prepared. No part of these drawings shall be reproduced, stored in a retrieval system, or transmitted in any form or by any means, electronic, mechanical, photocopying, recording, or by any information storage and retrieval system, without the written permission of the undersigned.

Enlarged Plans & Details

revisions:

date: 03/24/2017
proj. no.:

A401

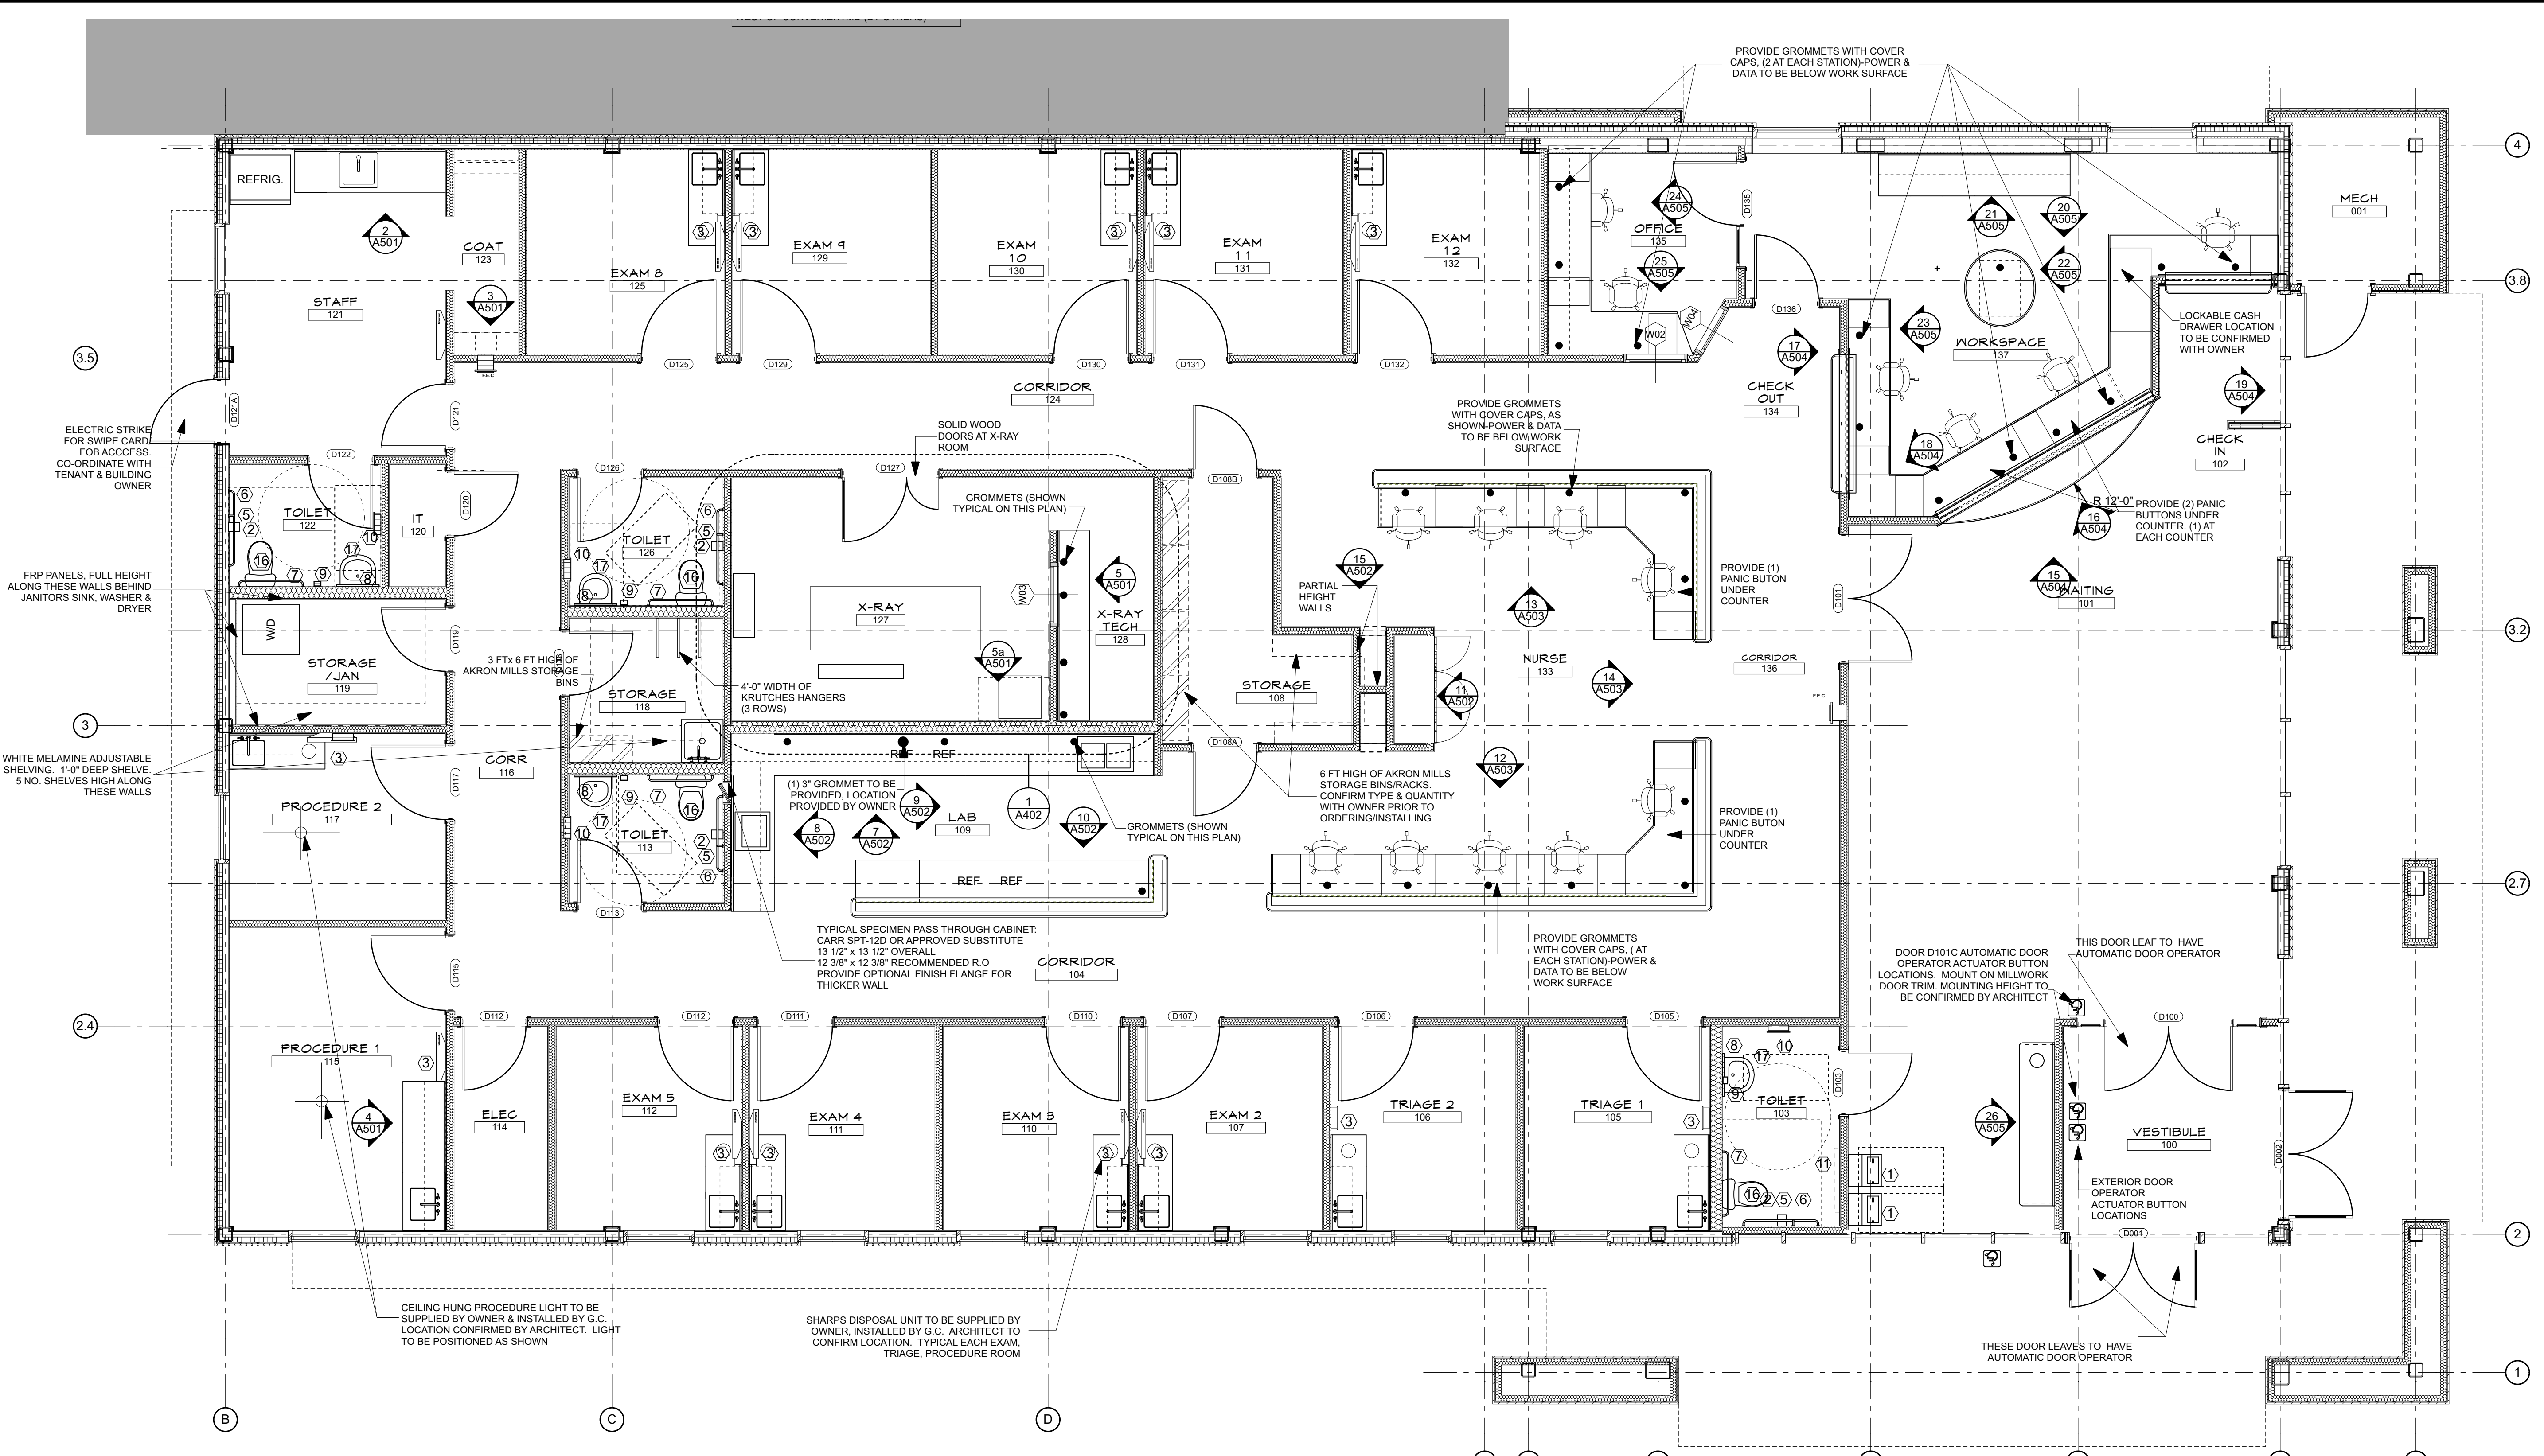

Enlarged Floor Plan
SCALE: 1/4" = 1'-0"

WALL ACCESSORY & A.D.A. SCHEDULE		1	2	3	4	5	6	7	8	9	10	11	12	13	14	15	16	17
DESCRIP:		WALL MOUNTED DRINKING FOUNTAIN	TOILET PAPER DISPENSER	PAPER TOWEL DISPENSER	NAPKIN RECEPTACLE	VERTICAL GRAB BAR	HORIZONTAL GRAB BAR	HORIZONTAL GRAB BAR	MIRROR	SOAP DISPENSER (AUTOMATIC FOAM DISPENSER TYPE)	PAPER TOWEL DISPENSER & RECEPTACLE	CHANGING STATION	FIRE EXTINGUISHER W/ CABINET	SHOWER CURTAIN ROD	ROBE HOOK	TOWEL BAR	TOILET	LAVATORY
PLAN																		
ELEVATION																		

NOTES:
 1. ALL GYPSUM WALLBOARD IN CONTACT WITH CERAMIC TILE SHALL BE MOISTURE RESISTANT.
 2. ALL TOILET ROOMS AND SHOWERS SHALL RECEIVE 5/8" MOISTURE RESISTANT GYPSUM WALLBOARD.
 3. ALL WALLS RECEIVING GYPSUM WALLBOARD (GWB), PROVIDE 1 COAT PRIMER AND TWO COATS FINISH PAINT, COLOR BY ARCHITECT.
 4. ALL ACCESSORIES SHALL COMPLY WITH APPLICABLE ACCESSIBILITY CODES, INCLUDING BUT NOT LIMITED TO: BOCA, ADA, NHBFC, ANSI-117.1 2003.

FIRE EXTINGUISHER TO BE CLASS ABC, SIZE 10, STAINLESS STEEL TANK WITH PRESSURE GAUGE. CABINET TO BE FORMED PRIMED STEEL SHEET, 0.036" THICK BASE MATERIAL, SEMI RECESSED TYPE. TRIM TO RETURN TO WALL. DOOR TO HAVE CLEAR ACRYLIC PANEL, WHITE ENAMEL INTERIOR, ANODIZED EXTERIOR FINISH.

V:\volume1\active\projects\CMD Portland - 2014055\Architect\20170208_Convenient_MD_PORTLAND_Interior_V19.rvt Friday, April 7, 2017