


The material contained in these drawings and the information contained herein is the property of Dennis S. Miles, P.A. and shall not be used, copied, reproduced, or otherwise disseminated without the written consent of Dennis S. Miles, P.A. Any use, reproduction or disclosure of any information contained herein without the written consent of Dennis S. Miles, P.A. is expressly prohibited.


HVAC Main
Floor Plan

SCALE: 1/4" = 1'-0"
revisions:

date: 03/24/17
proj. no. 2014-055
DDM #1016

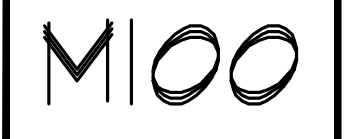

ADJACENT TENANT BUILDING SPACE ON
WEST OF CONVENIENTMD (BY OTHERS)

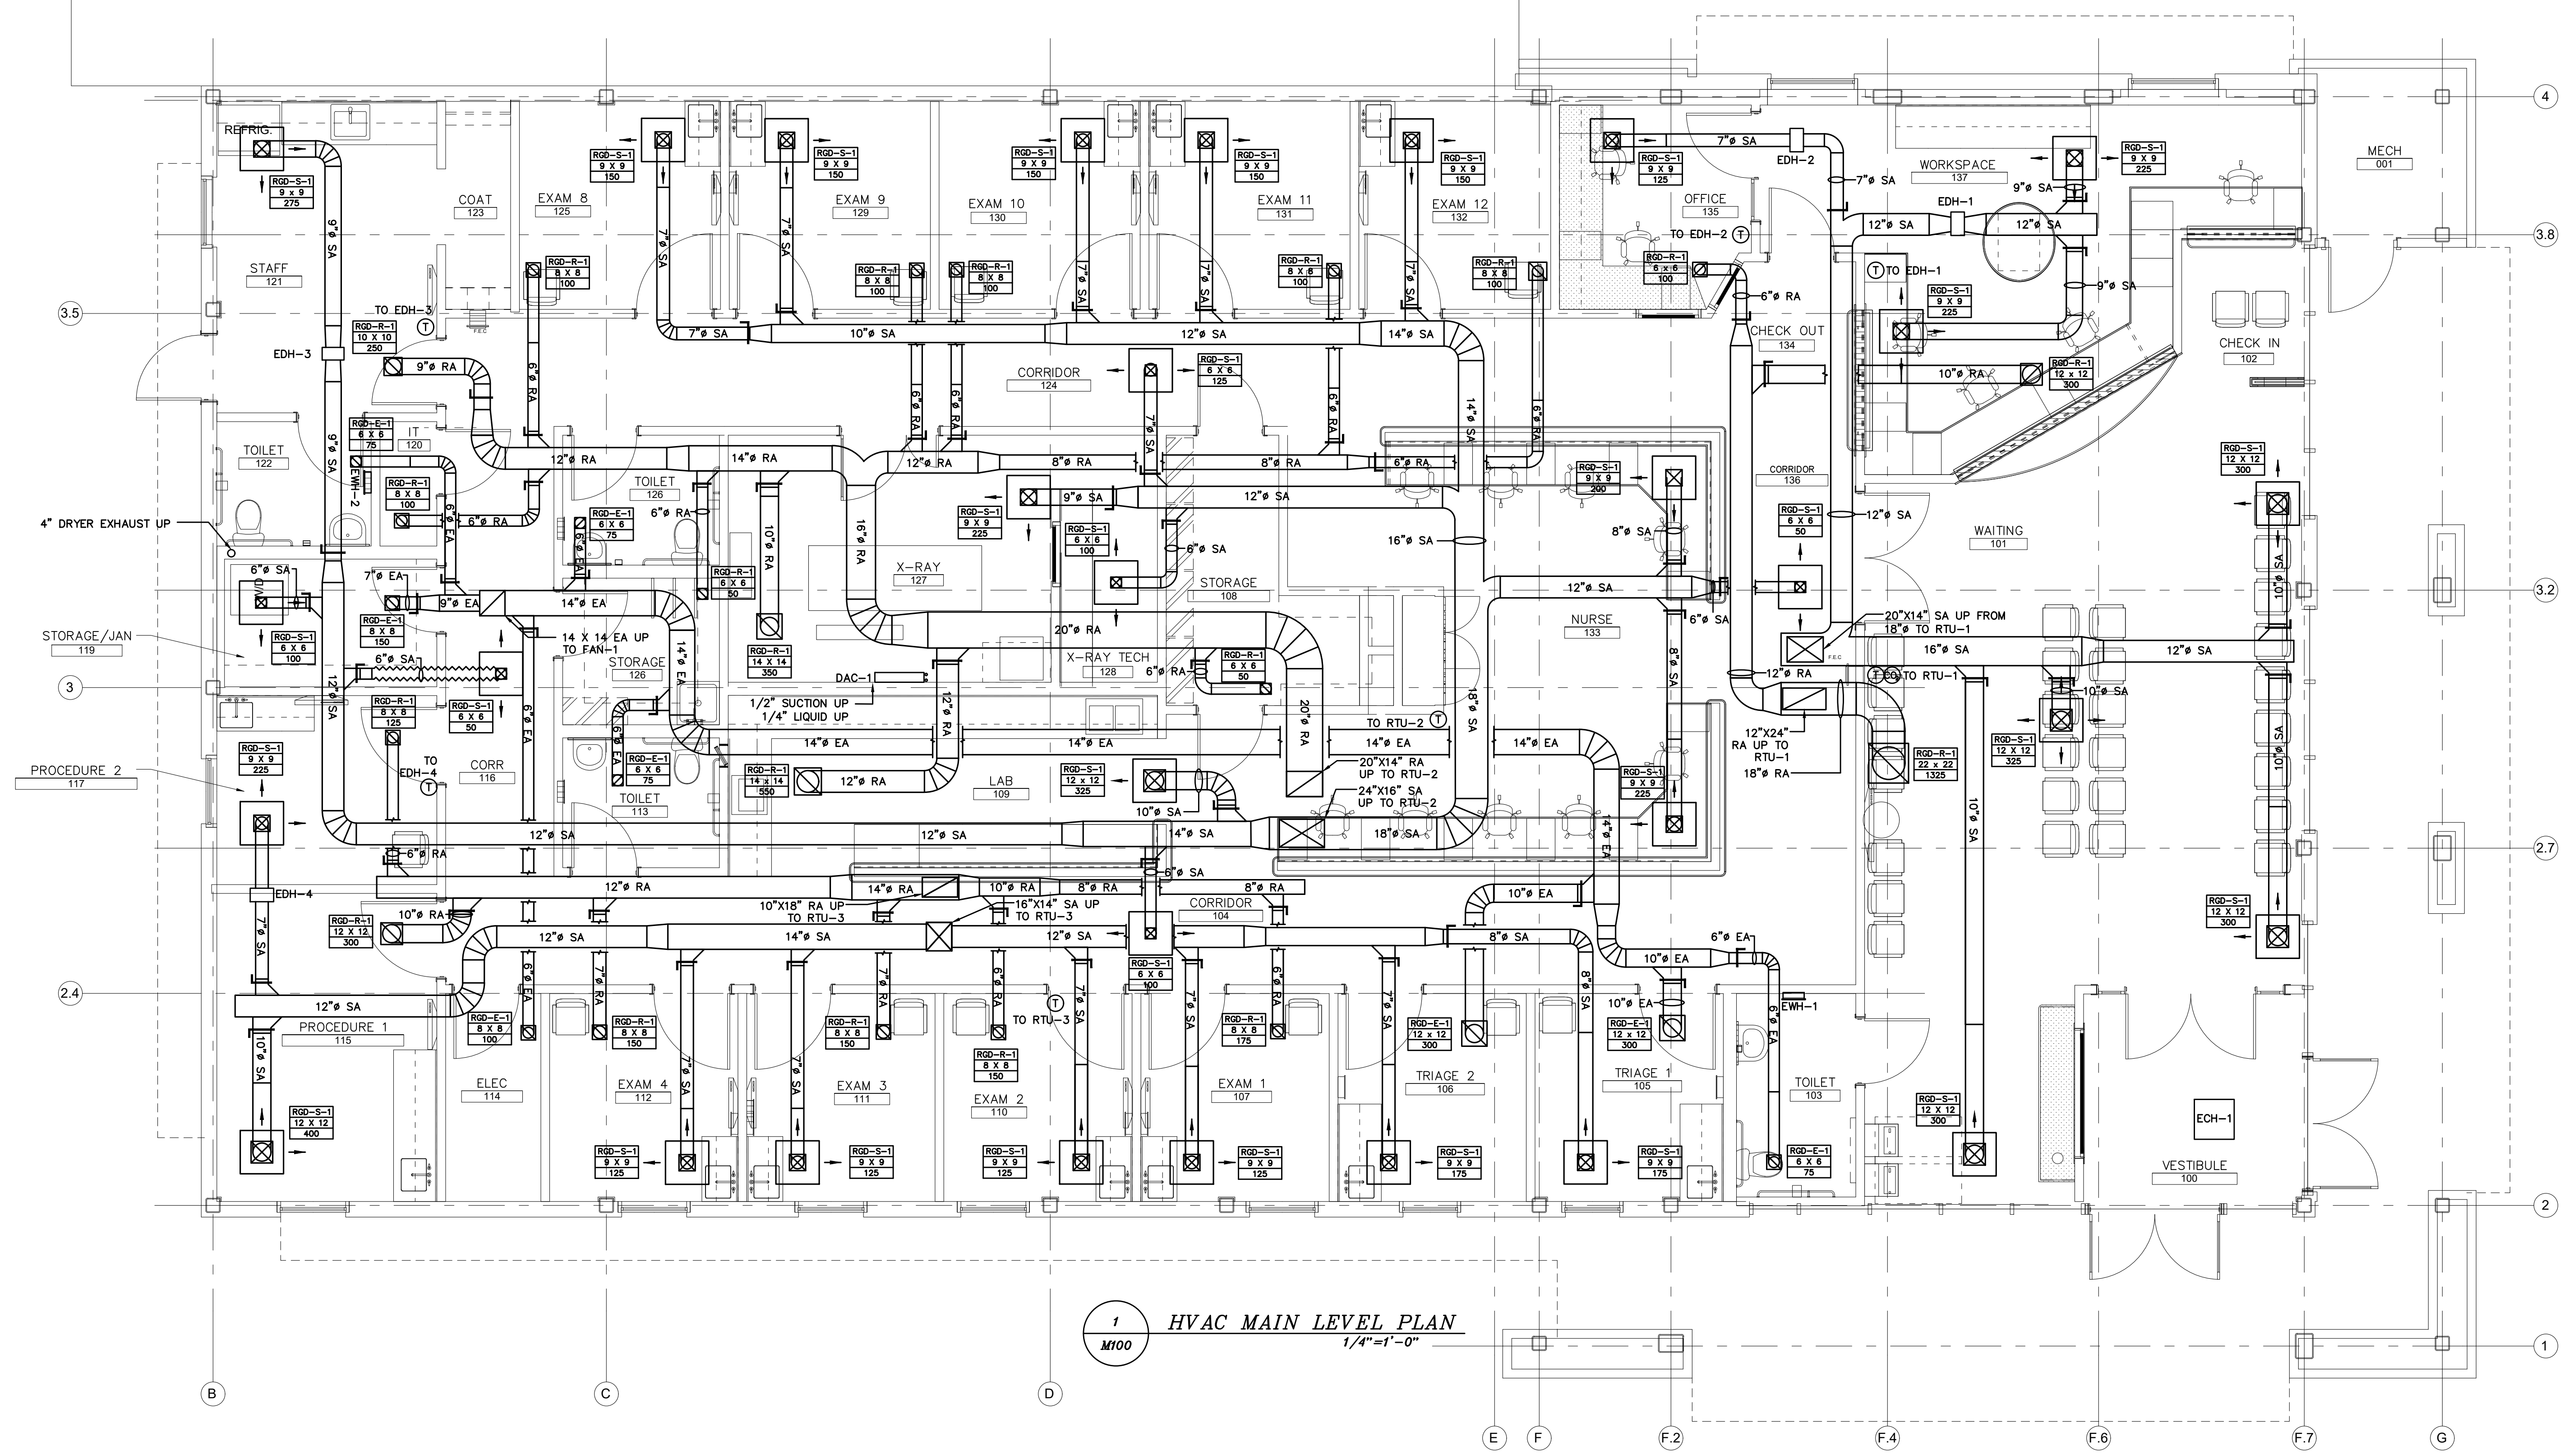

1 HVAC MAIN LEVEL PLAN
M100 1/4"=1'-0"