

HARRIMAN

AUBURN PORTLAND MANCHESTER




PUB DEVELOPMENT AND DEPARTMENT RELOCATIONS @ SOMERSET ST PORTLAND, ME

Harriman Project No. 15103

Key Plan

Proj. North

Issues and Revisions		
Mark	Date	Description
-	09-09-15	ISSUED FOR PERMITTING
-	10-08-15	CONSTRUCTION DOCUMENTS

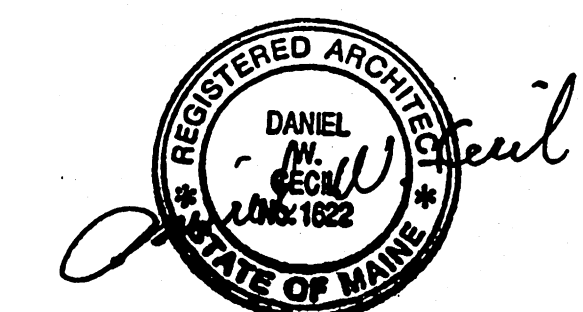


Drawing Scale: 1/8" = 1'-0"

PA/PE: DLJ © 2015 Harriman Associates
Drawn By: SJD

FLOOR PLAN PROPOSED

A10.1

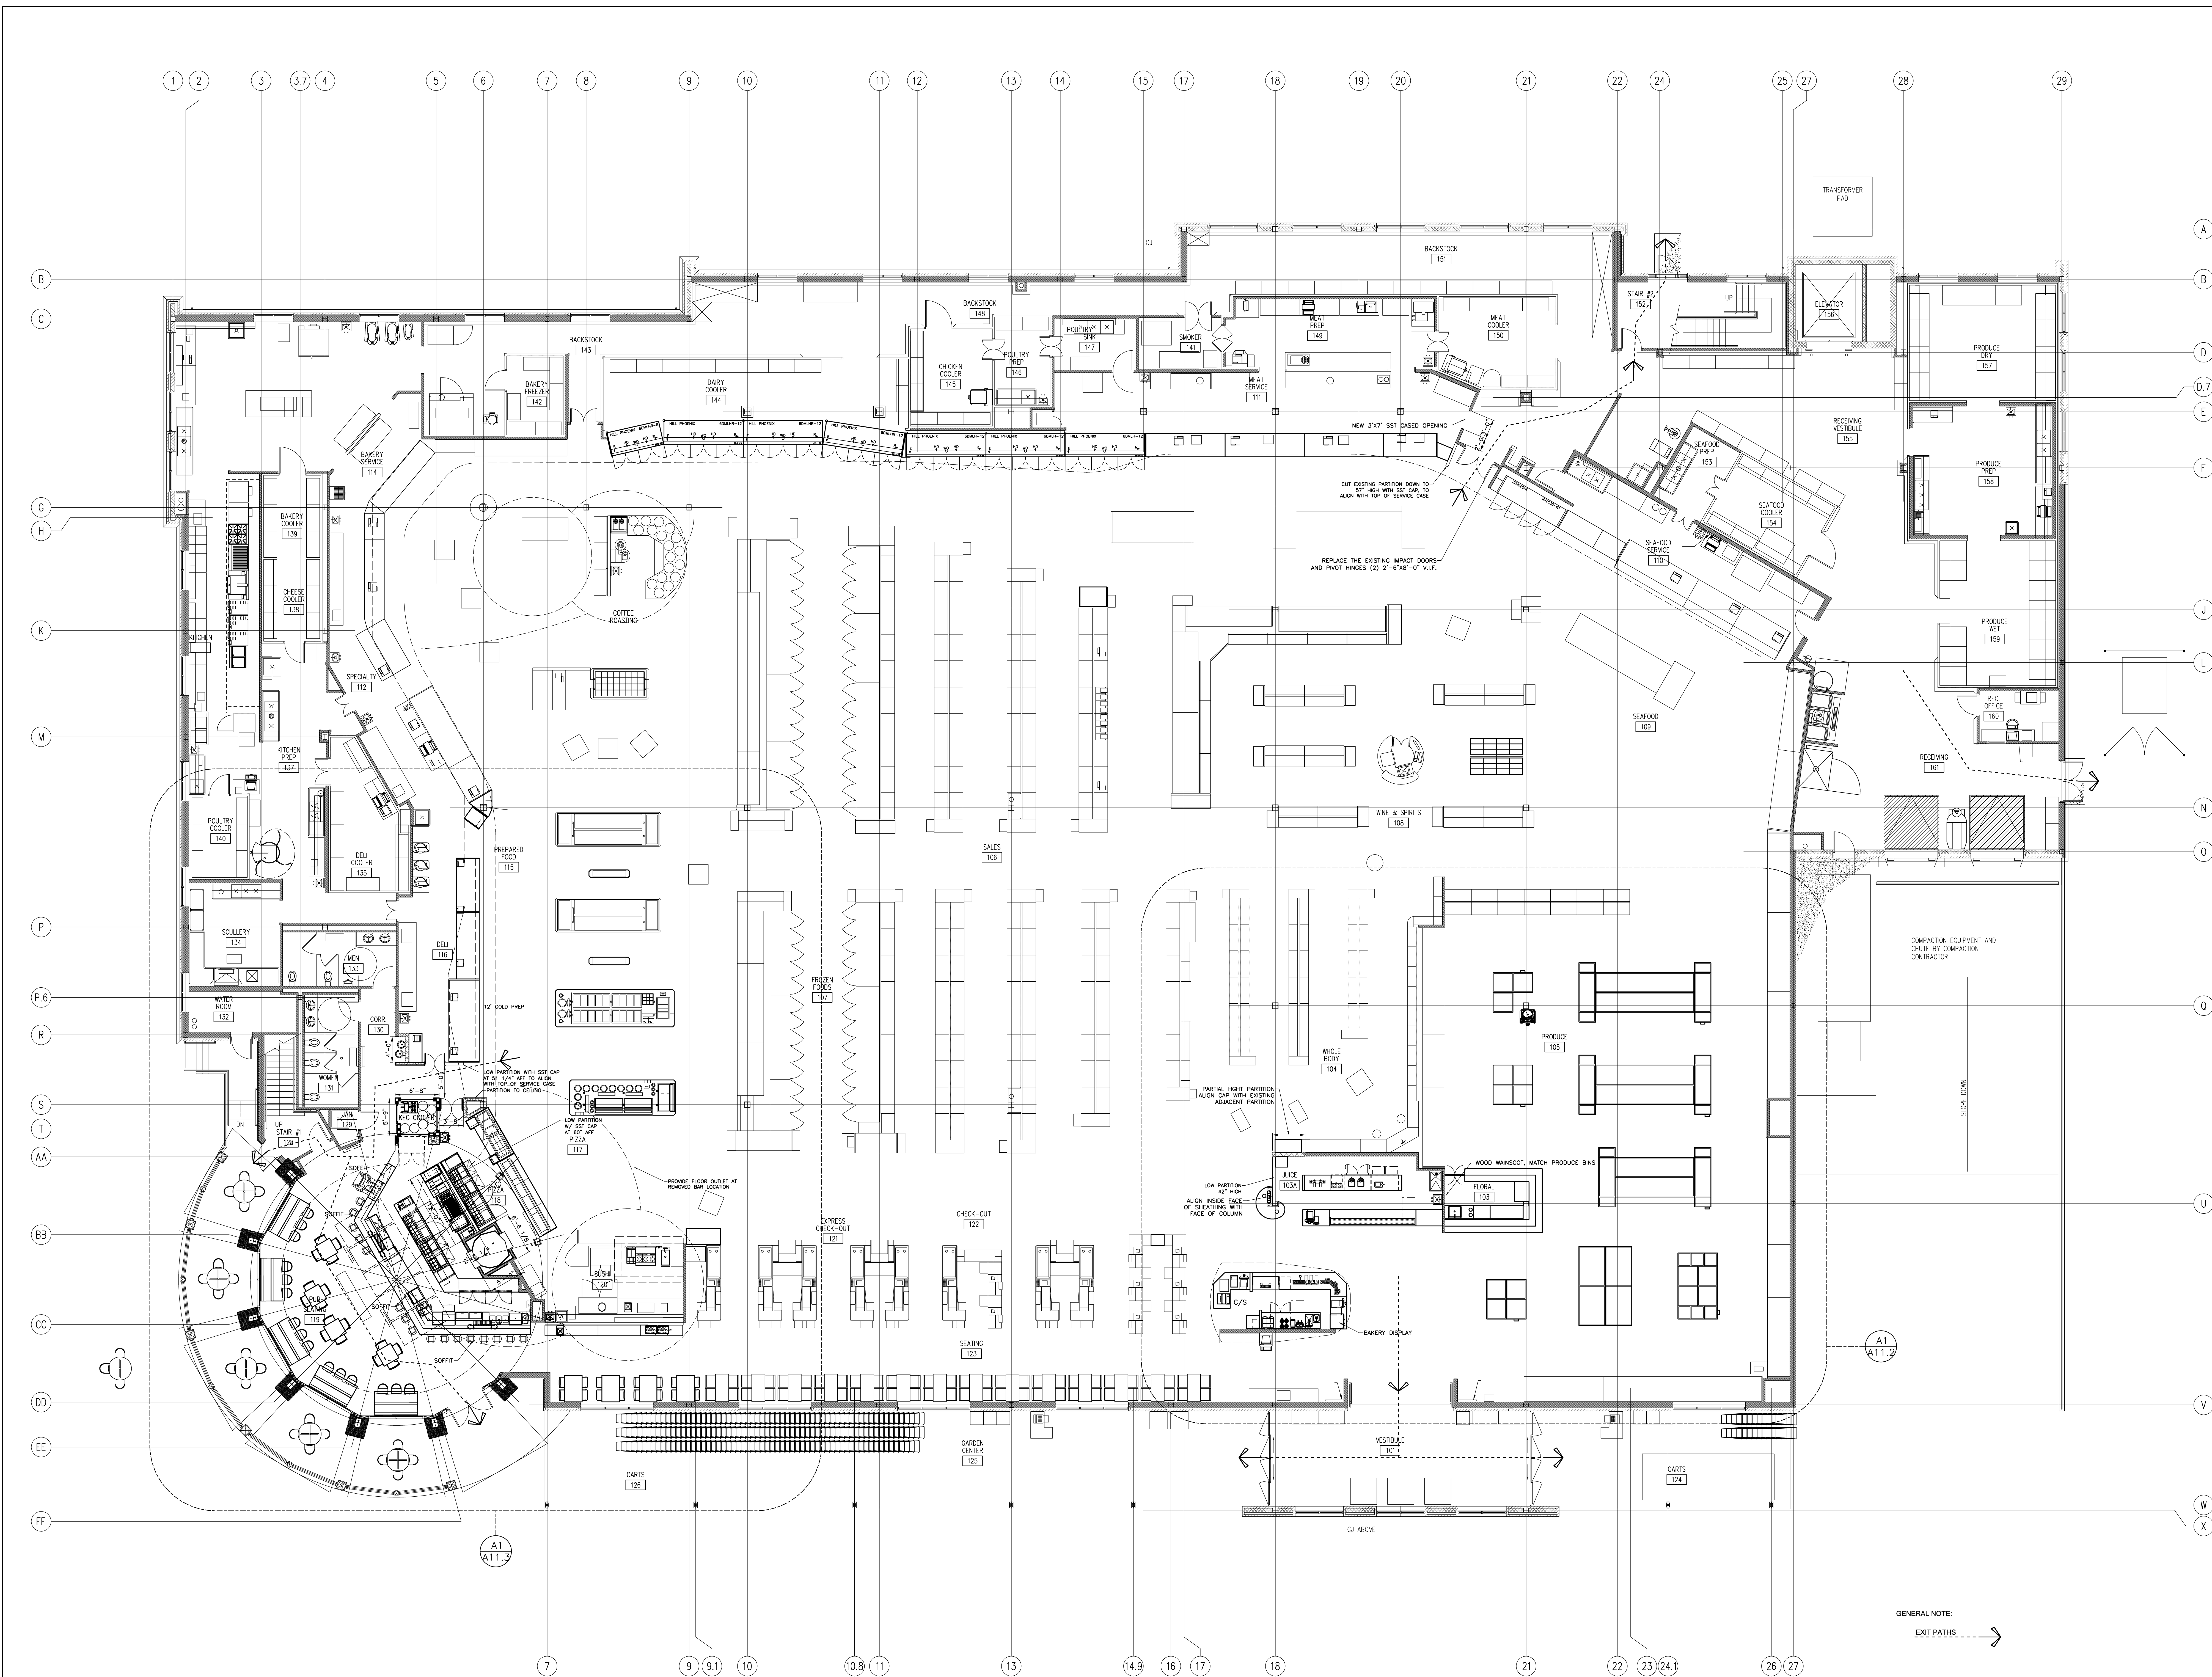

GENERAL NOTE:
EXIT PATHS →