

HARRIMAN

AUBURN PORTLAND MANCHESTER




PUB DEVELOPMENT AND DEPARTMENT RELOCATIONS 2 SOMERSET ST PORTLAND, ME

Harriman Project No. 15103


Key Plan

PHG NORTH

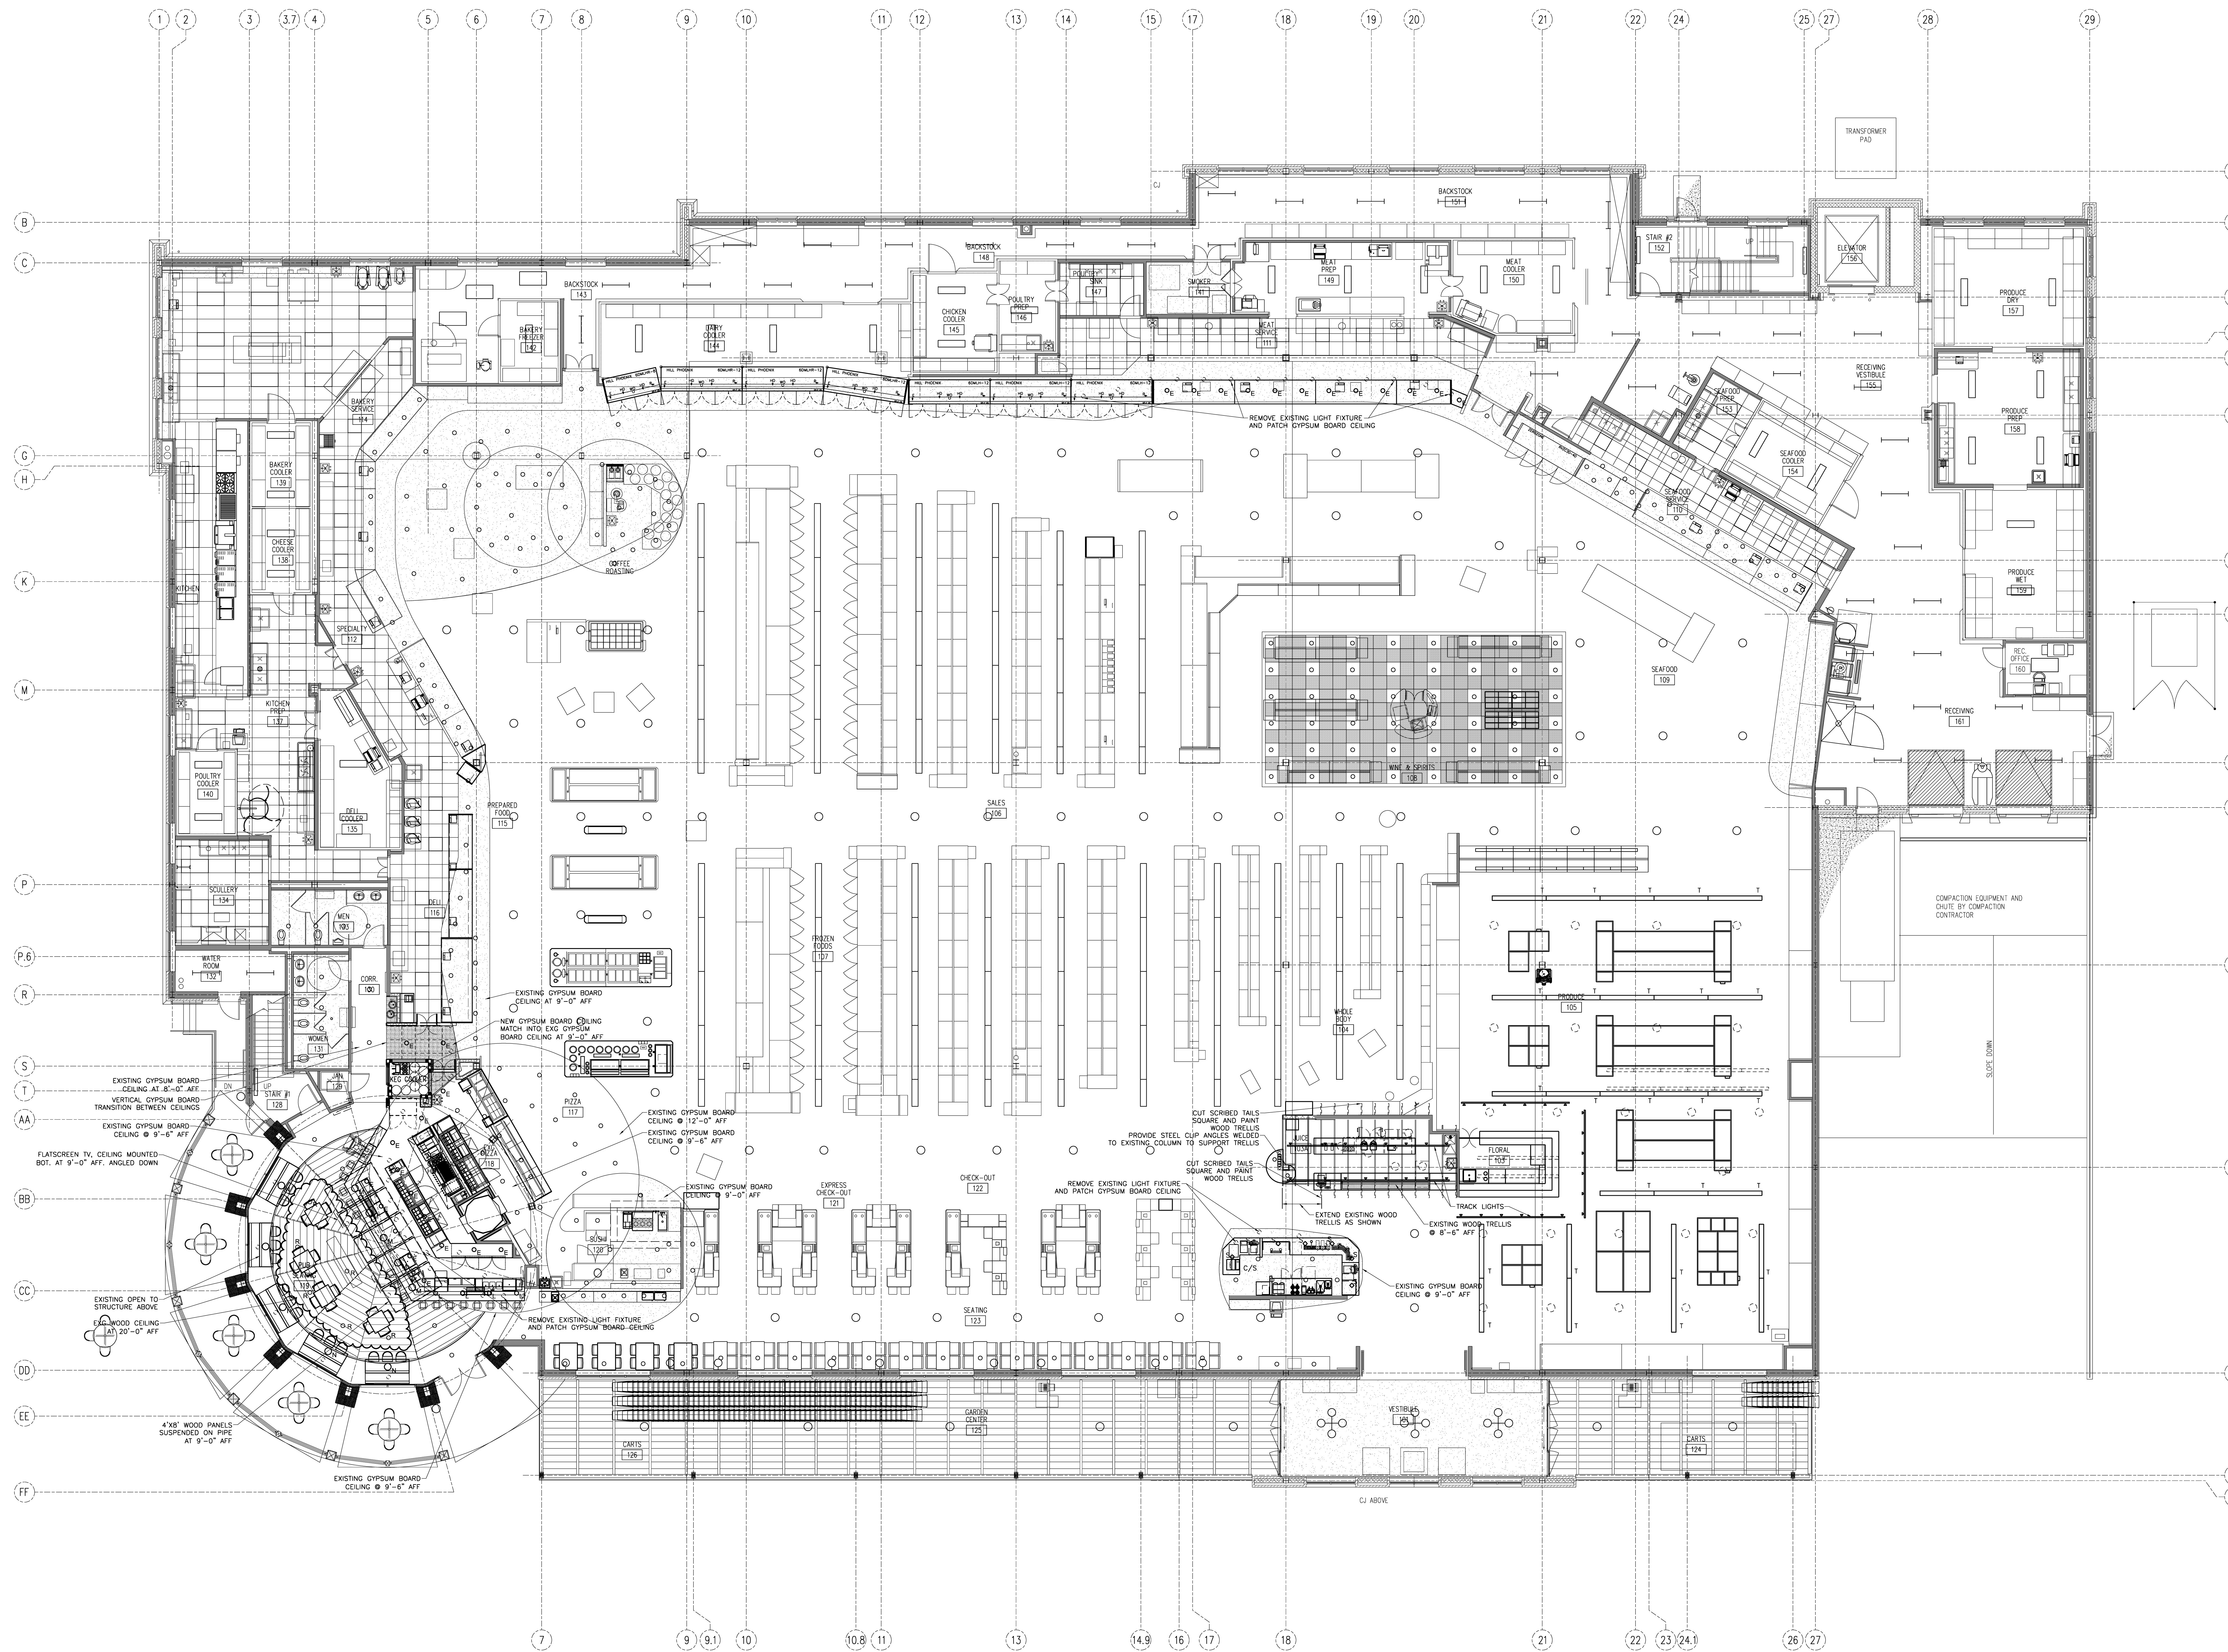

Issues and Revisions

Mark	Date	Description
--	07-01-15	ISSUED FOR PRICING
--	09-03-15	ISSUED FOR LIGHTING WALK THRU
--	09-09-15	ISSUED FOR PERMITTING
--	09-15-15	REVISED LIGHTING FOR REVIEW
--	10-08-15	CONSTRUCTION DOCUMENTS

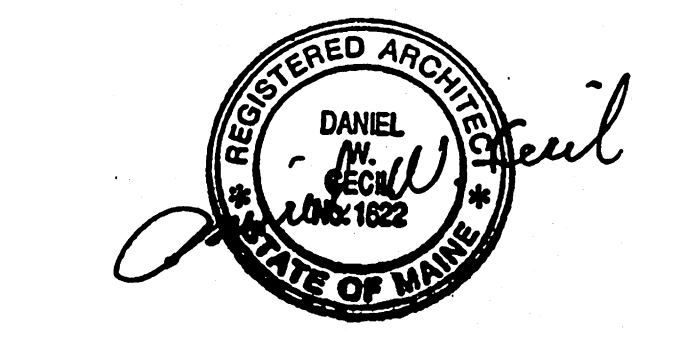

Drawing Scale: 1/8" = 1'-0"

PA/PE: DLJ © 2015 Harriman Associates
Drawn by: SJD

REFLECTED CEILING PLAN

A70.1