
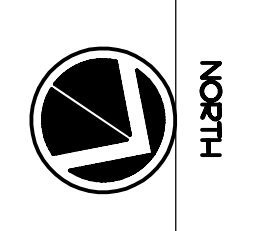


THIS DRAWING SHALL NOT BE USED BY ANY PERSON, FIRM OR CORPORATION WITHOUT THE SPECIFIC WRITTEN PERMISSION OF THE COMPANY.

1 FIRE SUPPRESSION FLOOR PLAN - MARKET LEVEL

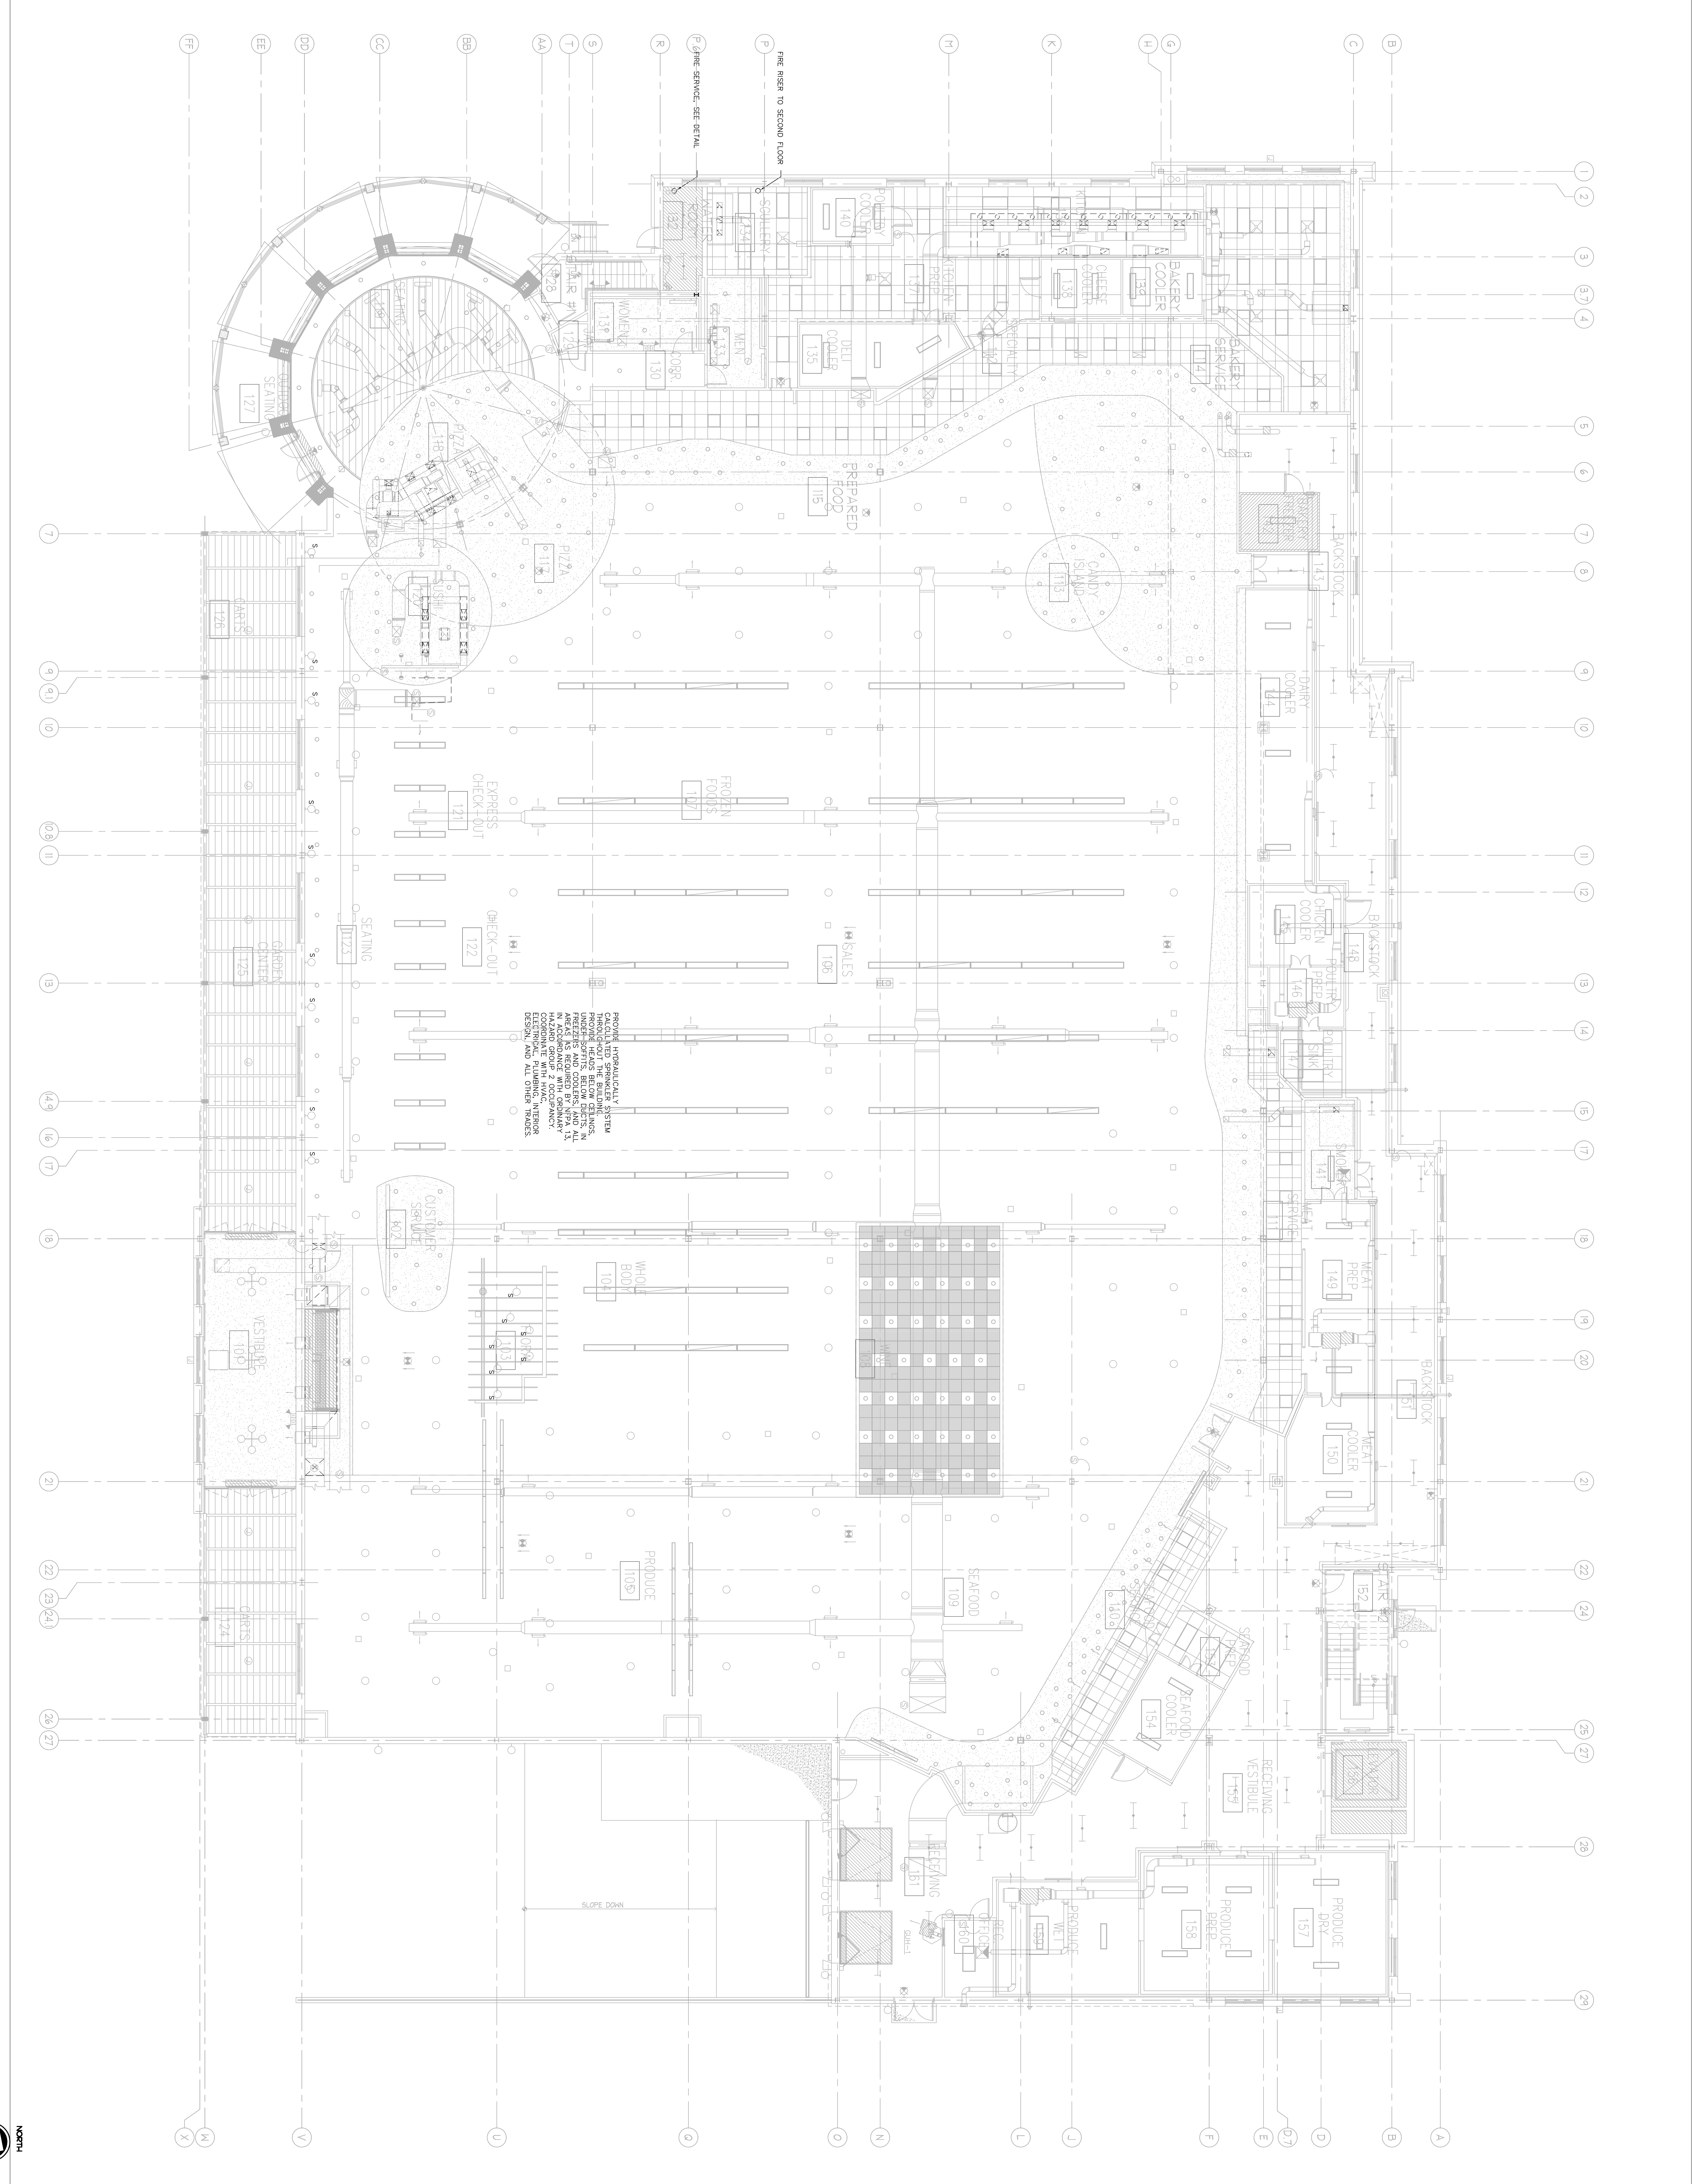

Sheet No.
FS101

Designed
Drawn
Checked
Approved
Scale No.
Date
CADD File

AS NOTED
04-24-06

REVISIONS
No. Date Desc.

ARCHITECT/OWNER SEAL

No.	Date	Desc.

PROPOSED GROCERY STORE
2 SOMERSET STREET
PORTLAND, CUMBERLAND COUNTY, MAINE

ISSUED FOR
CONSTRUCTION



3500 Market Street
Portland, ME 04103
Tel: 207.875.1111

COMPANIES
ARCHITECTURE
ENGINEERING
LAND SERVICES
ANALYTICAL SERVICES