
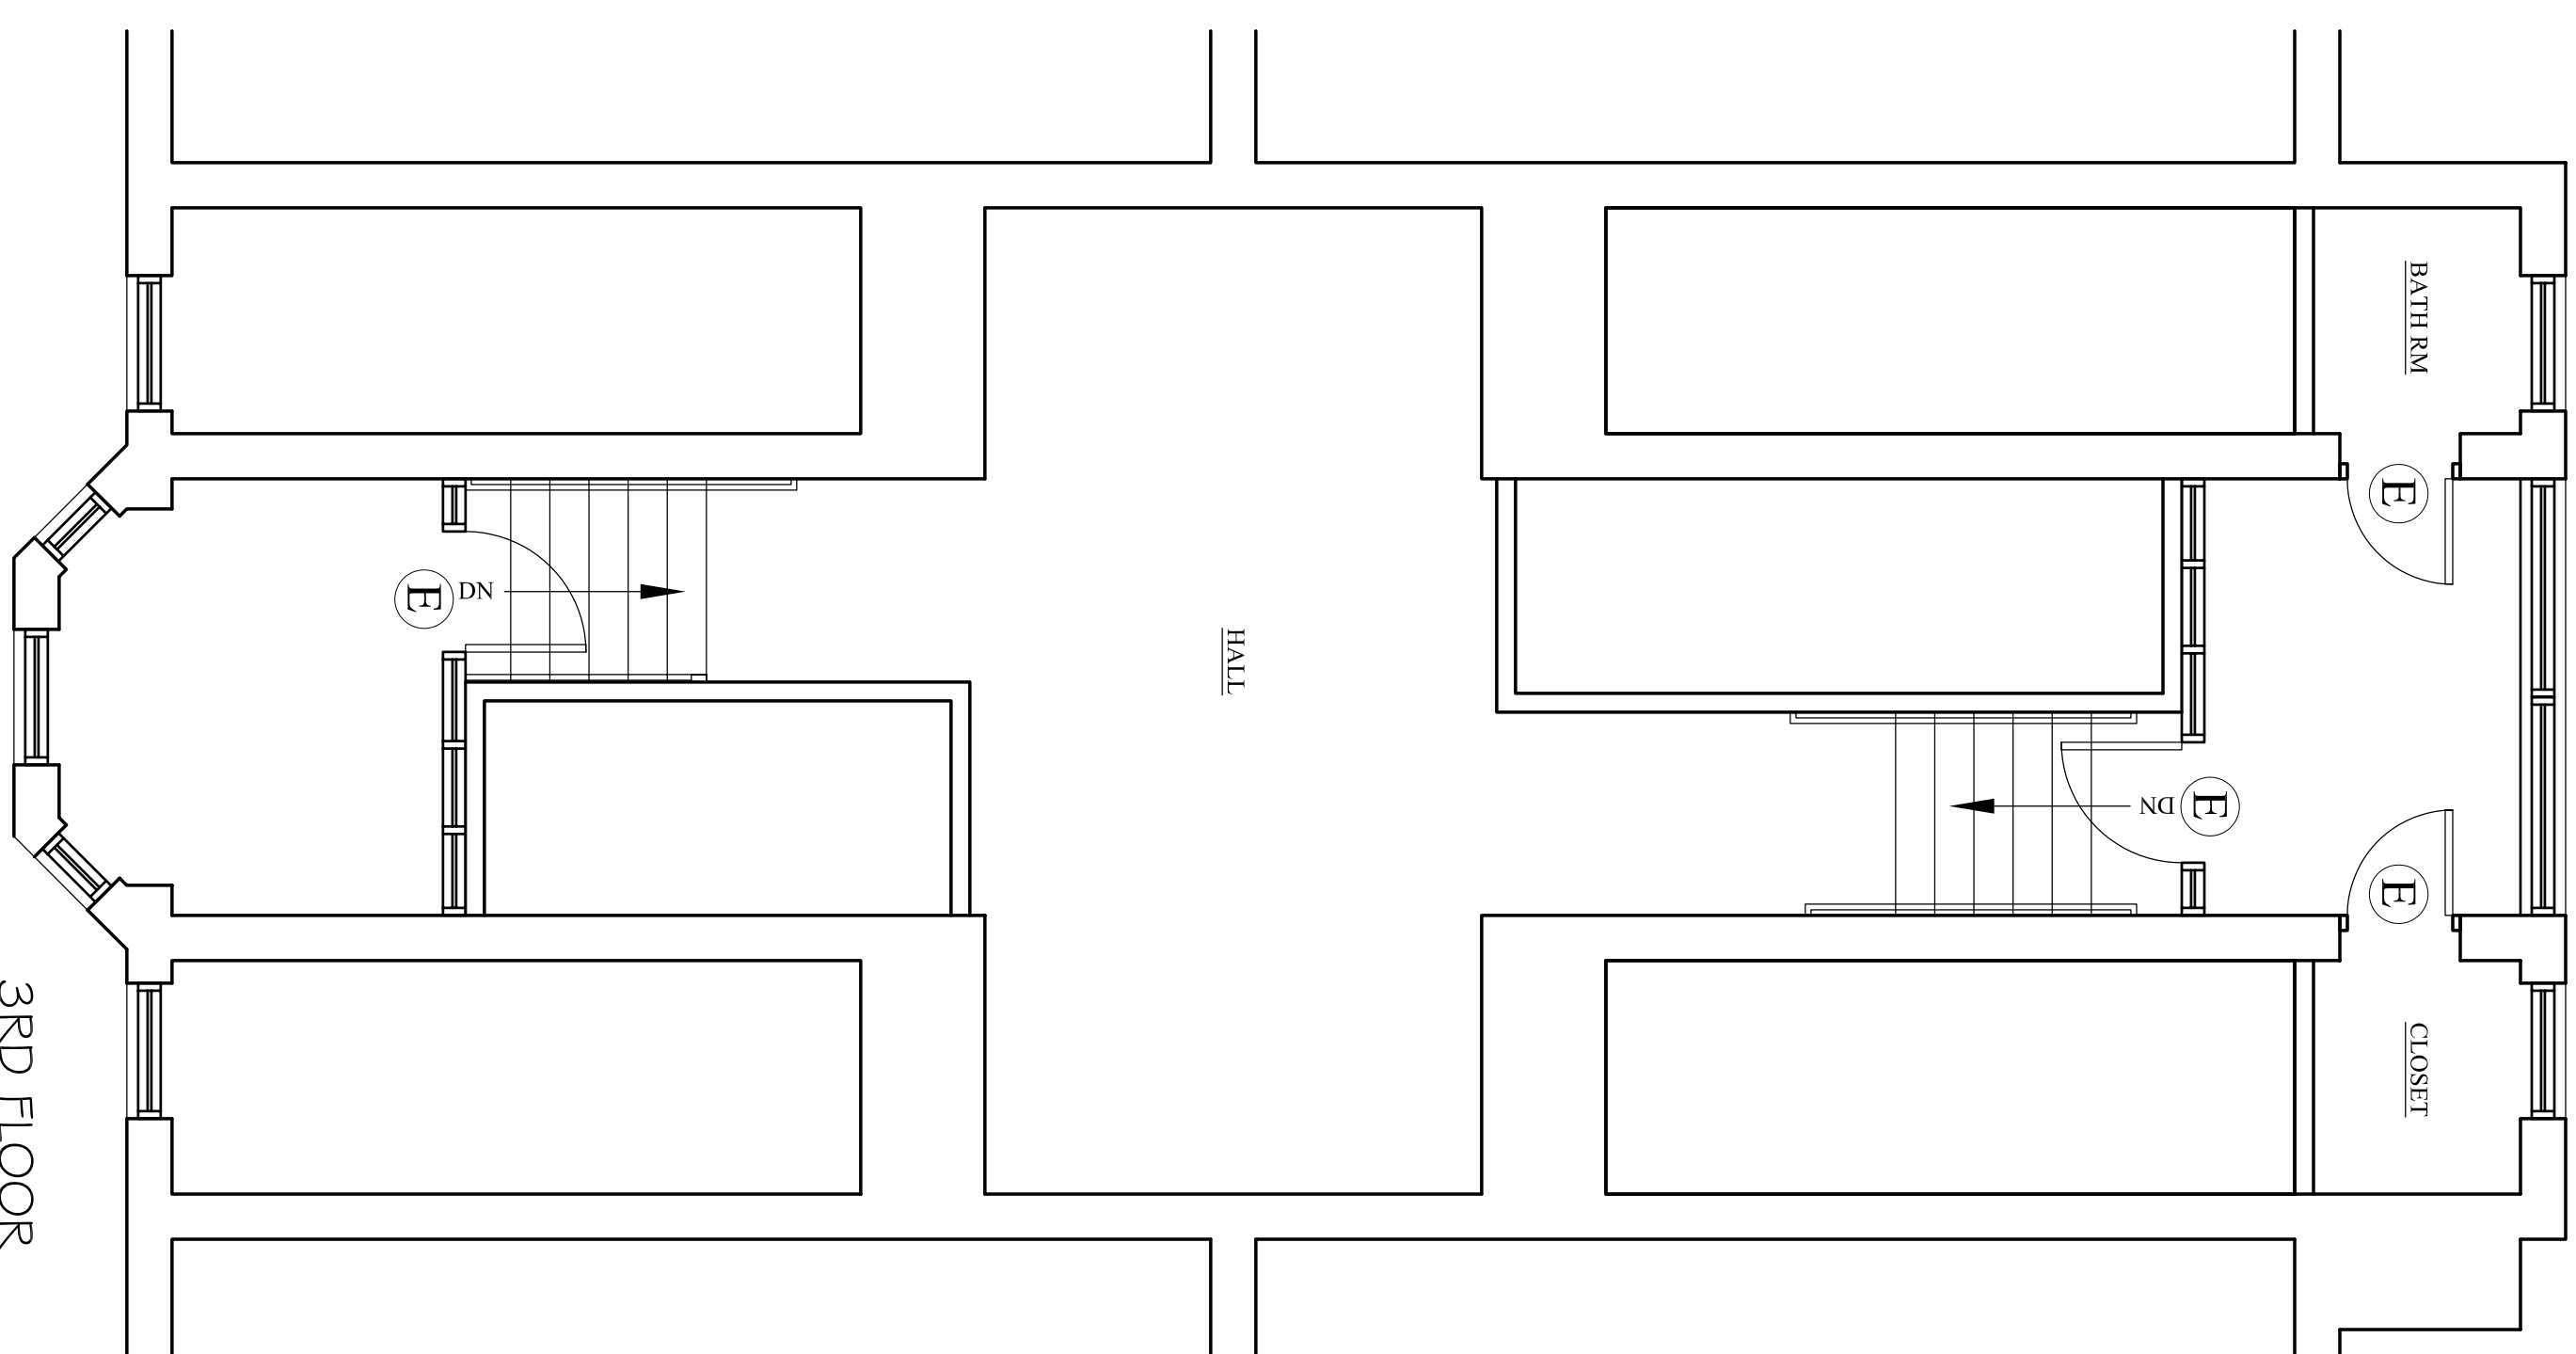
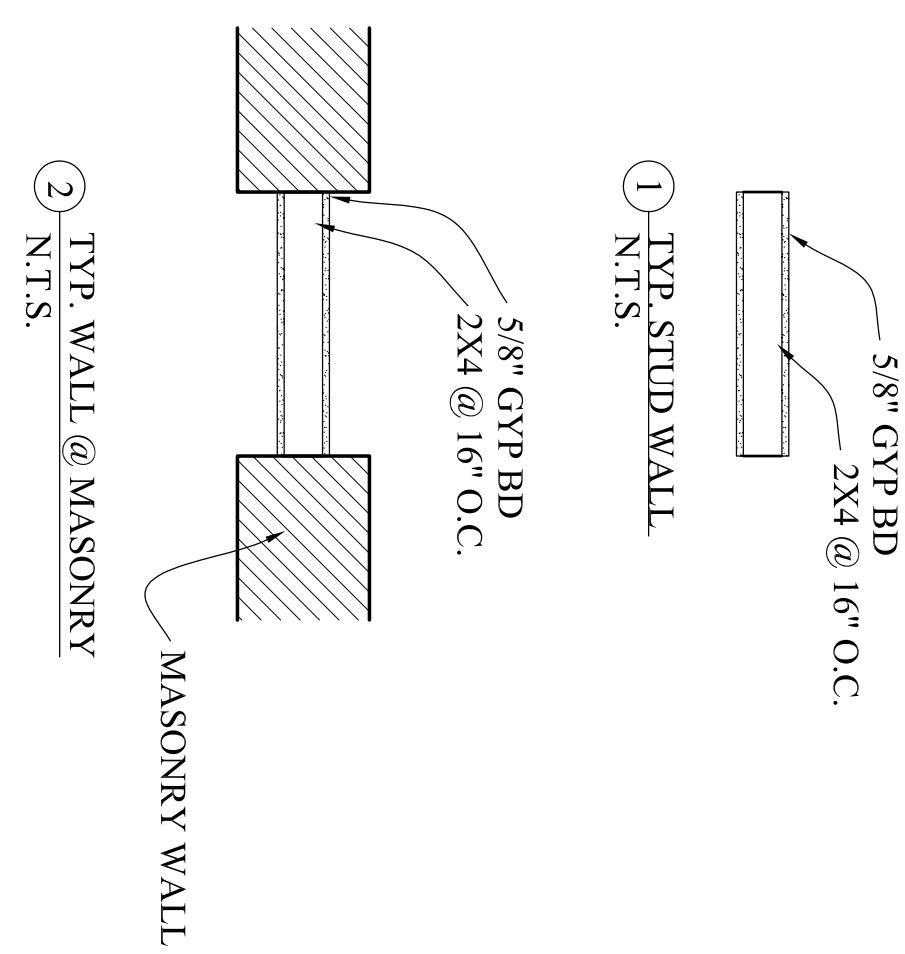
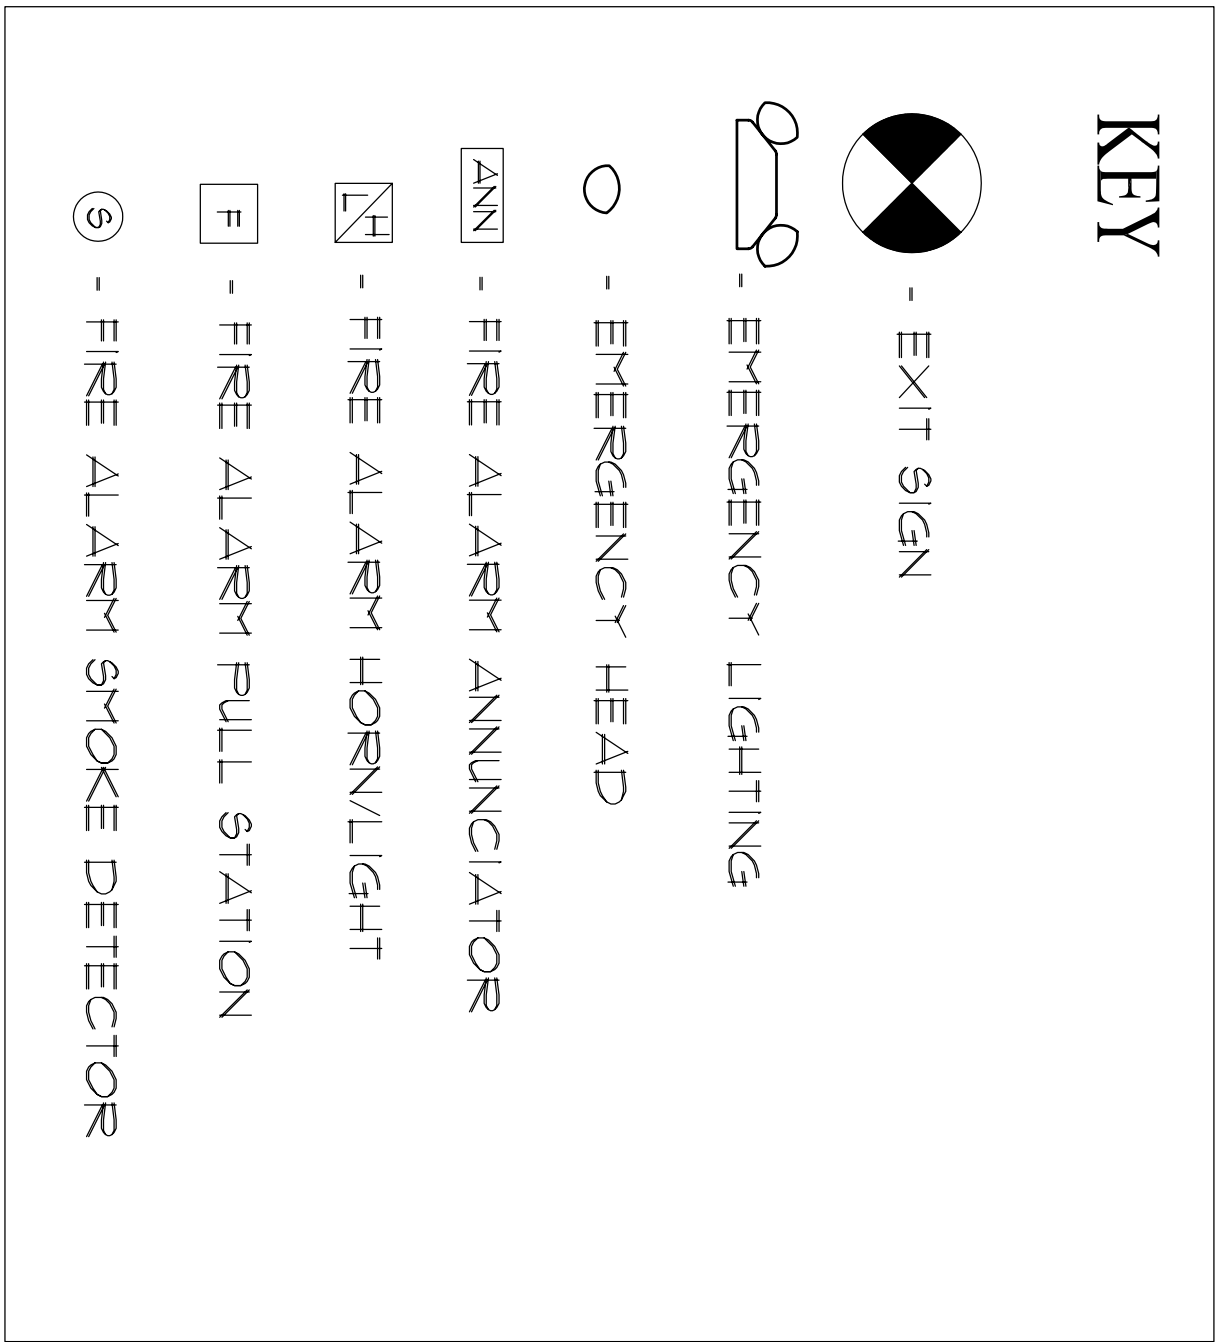


2ND FLOOR PLAN
SCALE 1/4"=1'
4391 GROSS SQ FT THIS FLOOR

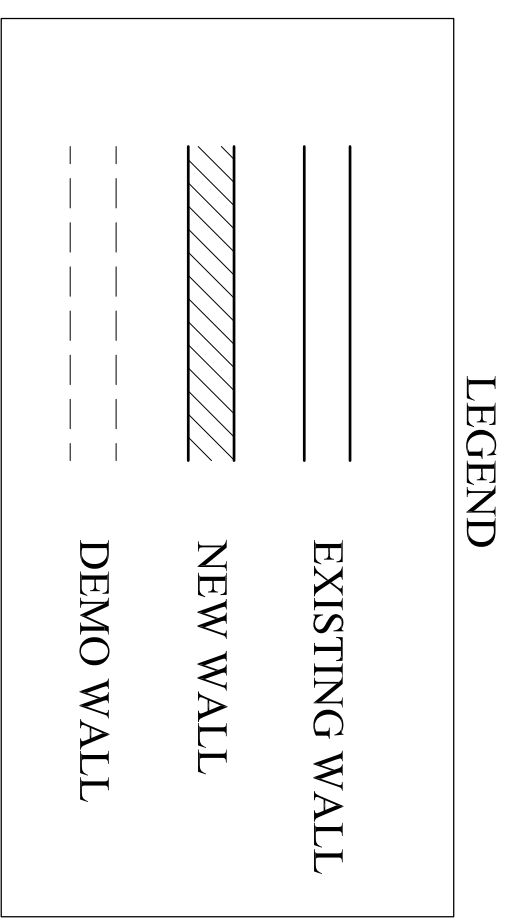

3RD FLOOR
SCALE 1/4"=1'
336 GROSS SQ FT THIS FLOOR

A-3	2ND & 3RD FLOOR PLAN	Date MAY 9, 2006	Scale 1/4" = 1'-0"	Project: PARKSIDE STUDIOS SHERMAN STREET PORTLAND, ME	ARCHETYPE, P.A. ARCHITECTS 48 Union Wharf Portland, Maine 04101 (207) 772-6022 Fax (207) 772-4056	OWNER: PETER BASS 70 MERRILL ST PORTLAND, ME 04101
	Revisions:					