

**MARK MUELLER ARCHITECTS**  
A.I.A.  
100 Commercial Street  
Suite 205  
Portland, Maine 04101  
Phone: 207.774.9057  
Email: rfi@muellerarchitects.com

© COPYRIGHT 2014  
MARK MUELLER ARCHITECTS


allspeed  
ALLSPEED CYCLERY & SNOW LLC  
127 MARGINAL WAY  
PORTLAND, MAINE 04101

Interior Tenant Renovations:


**ELEVATIONS & SECTIONS**

REVISIONS  
DATE  
OCT. 14, 2014  
PROJECT  
ALLSPEED  
DRAWN BY  
MLM  
CHECK BY  
MLM



A1.2

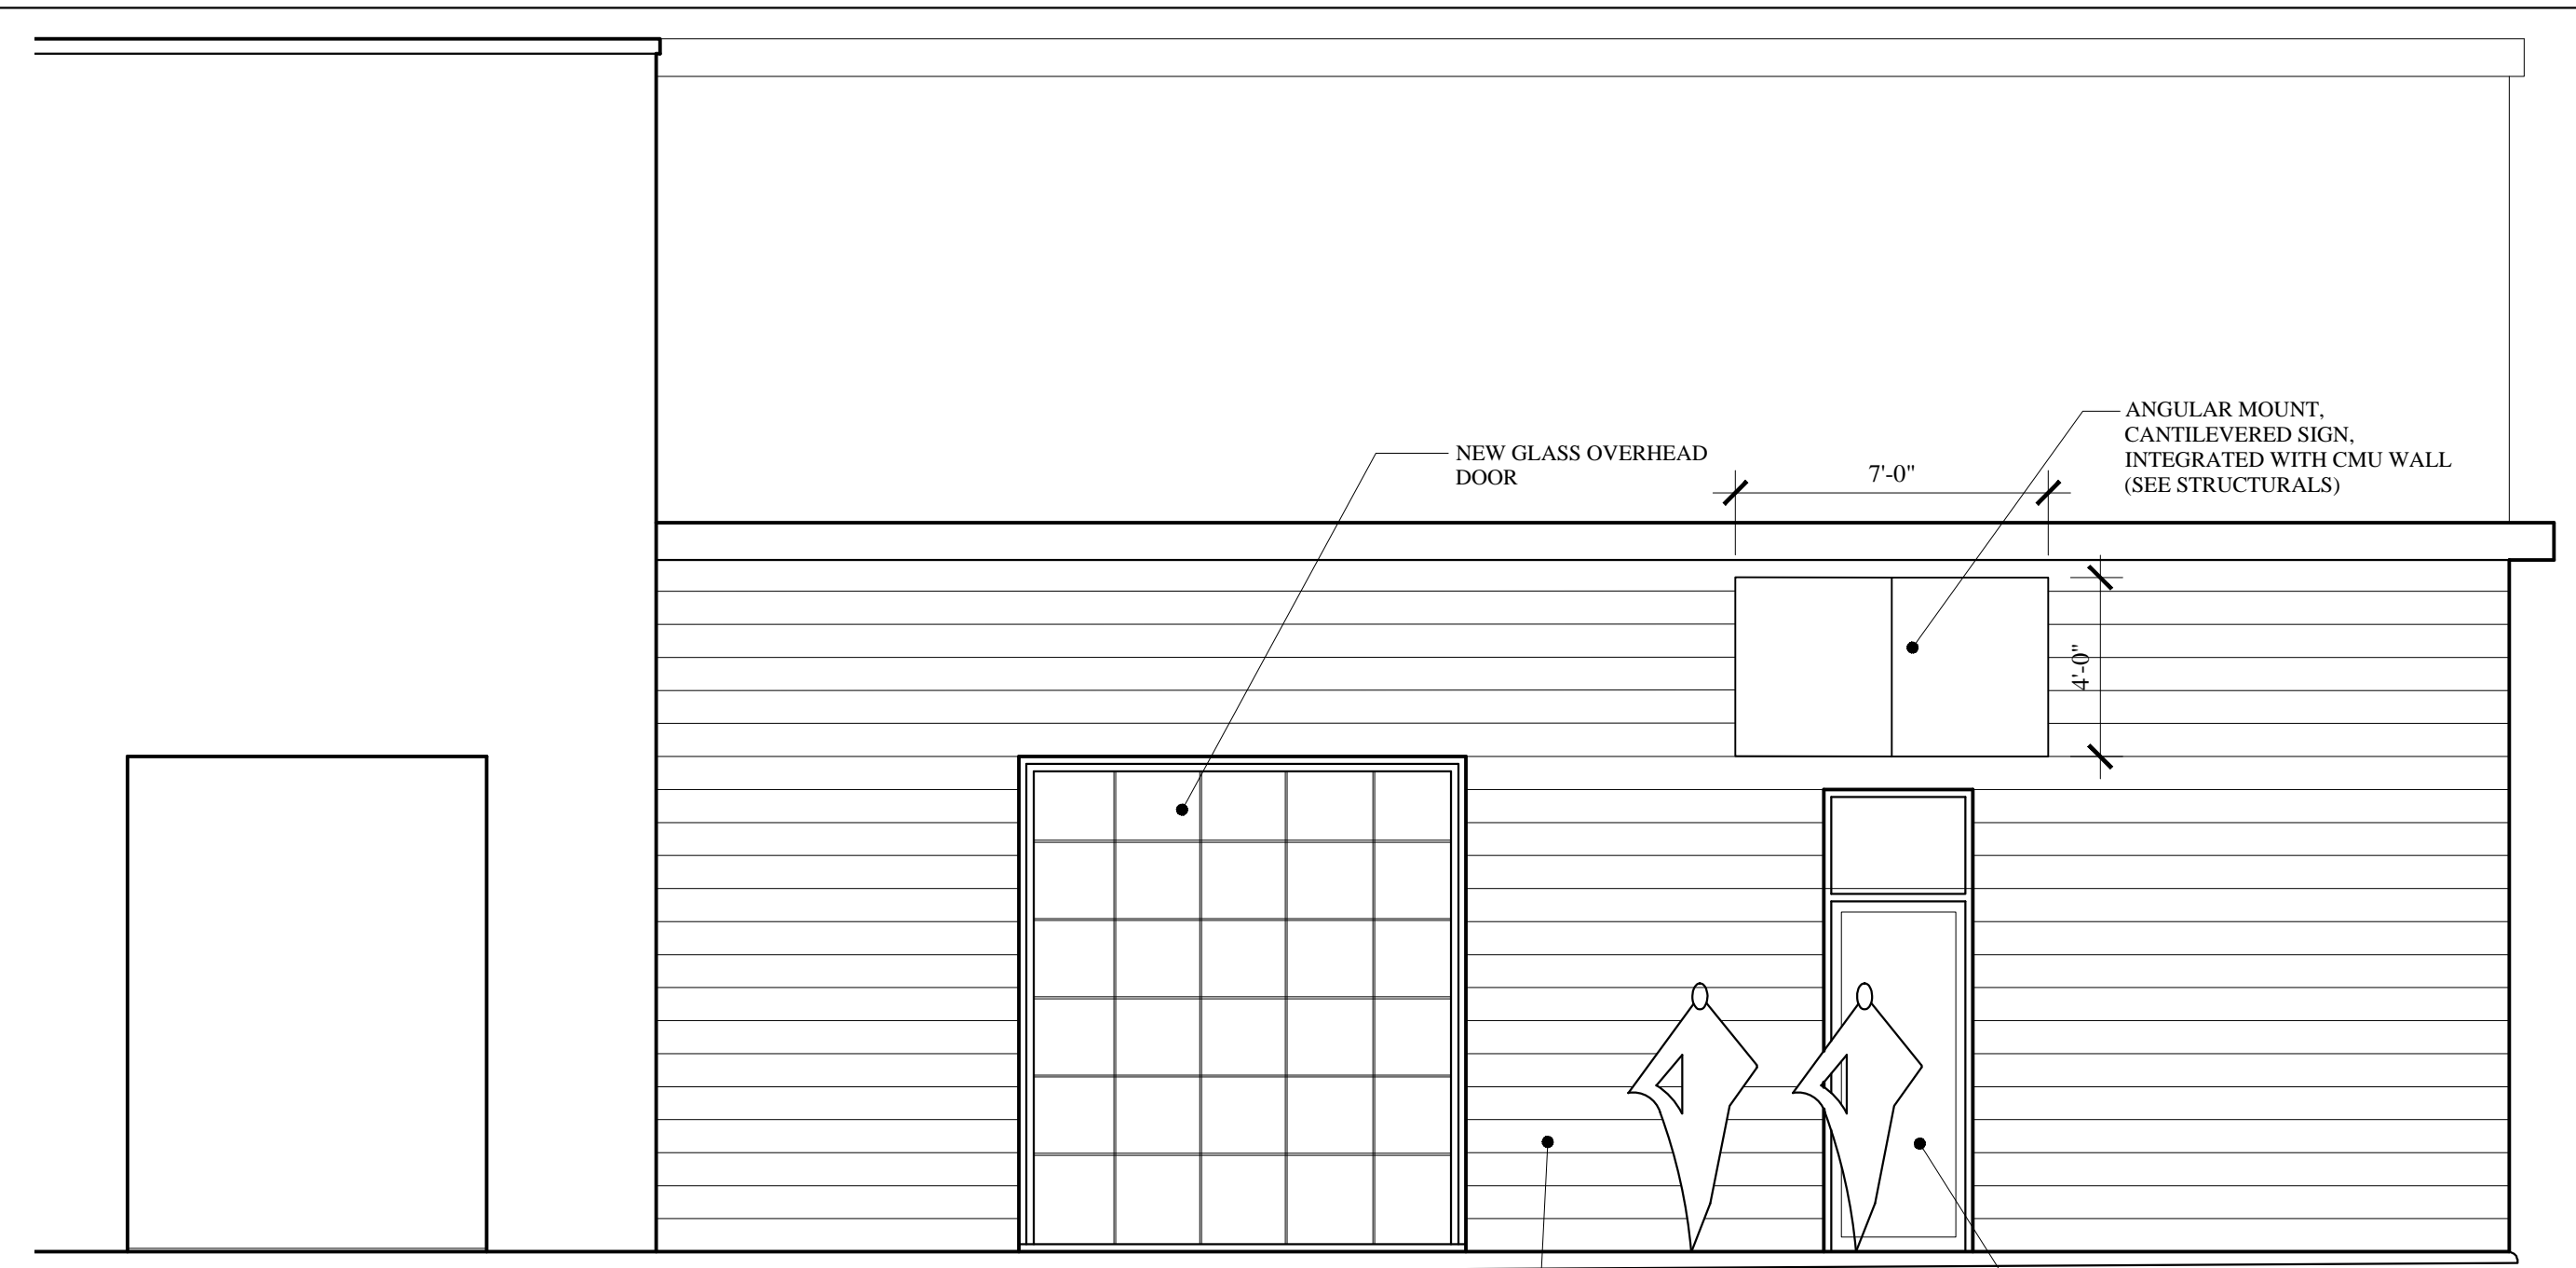


**SOUTH ELEVATION**  
1/4" = 1'-0"

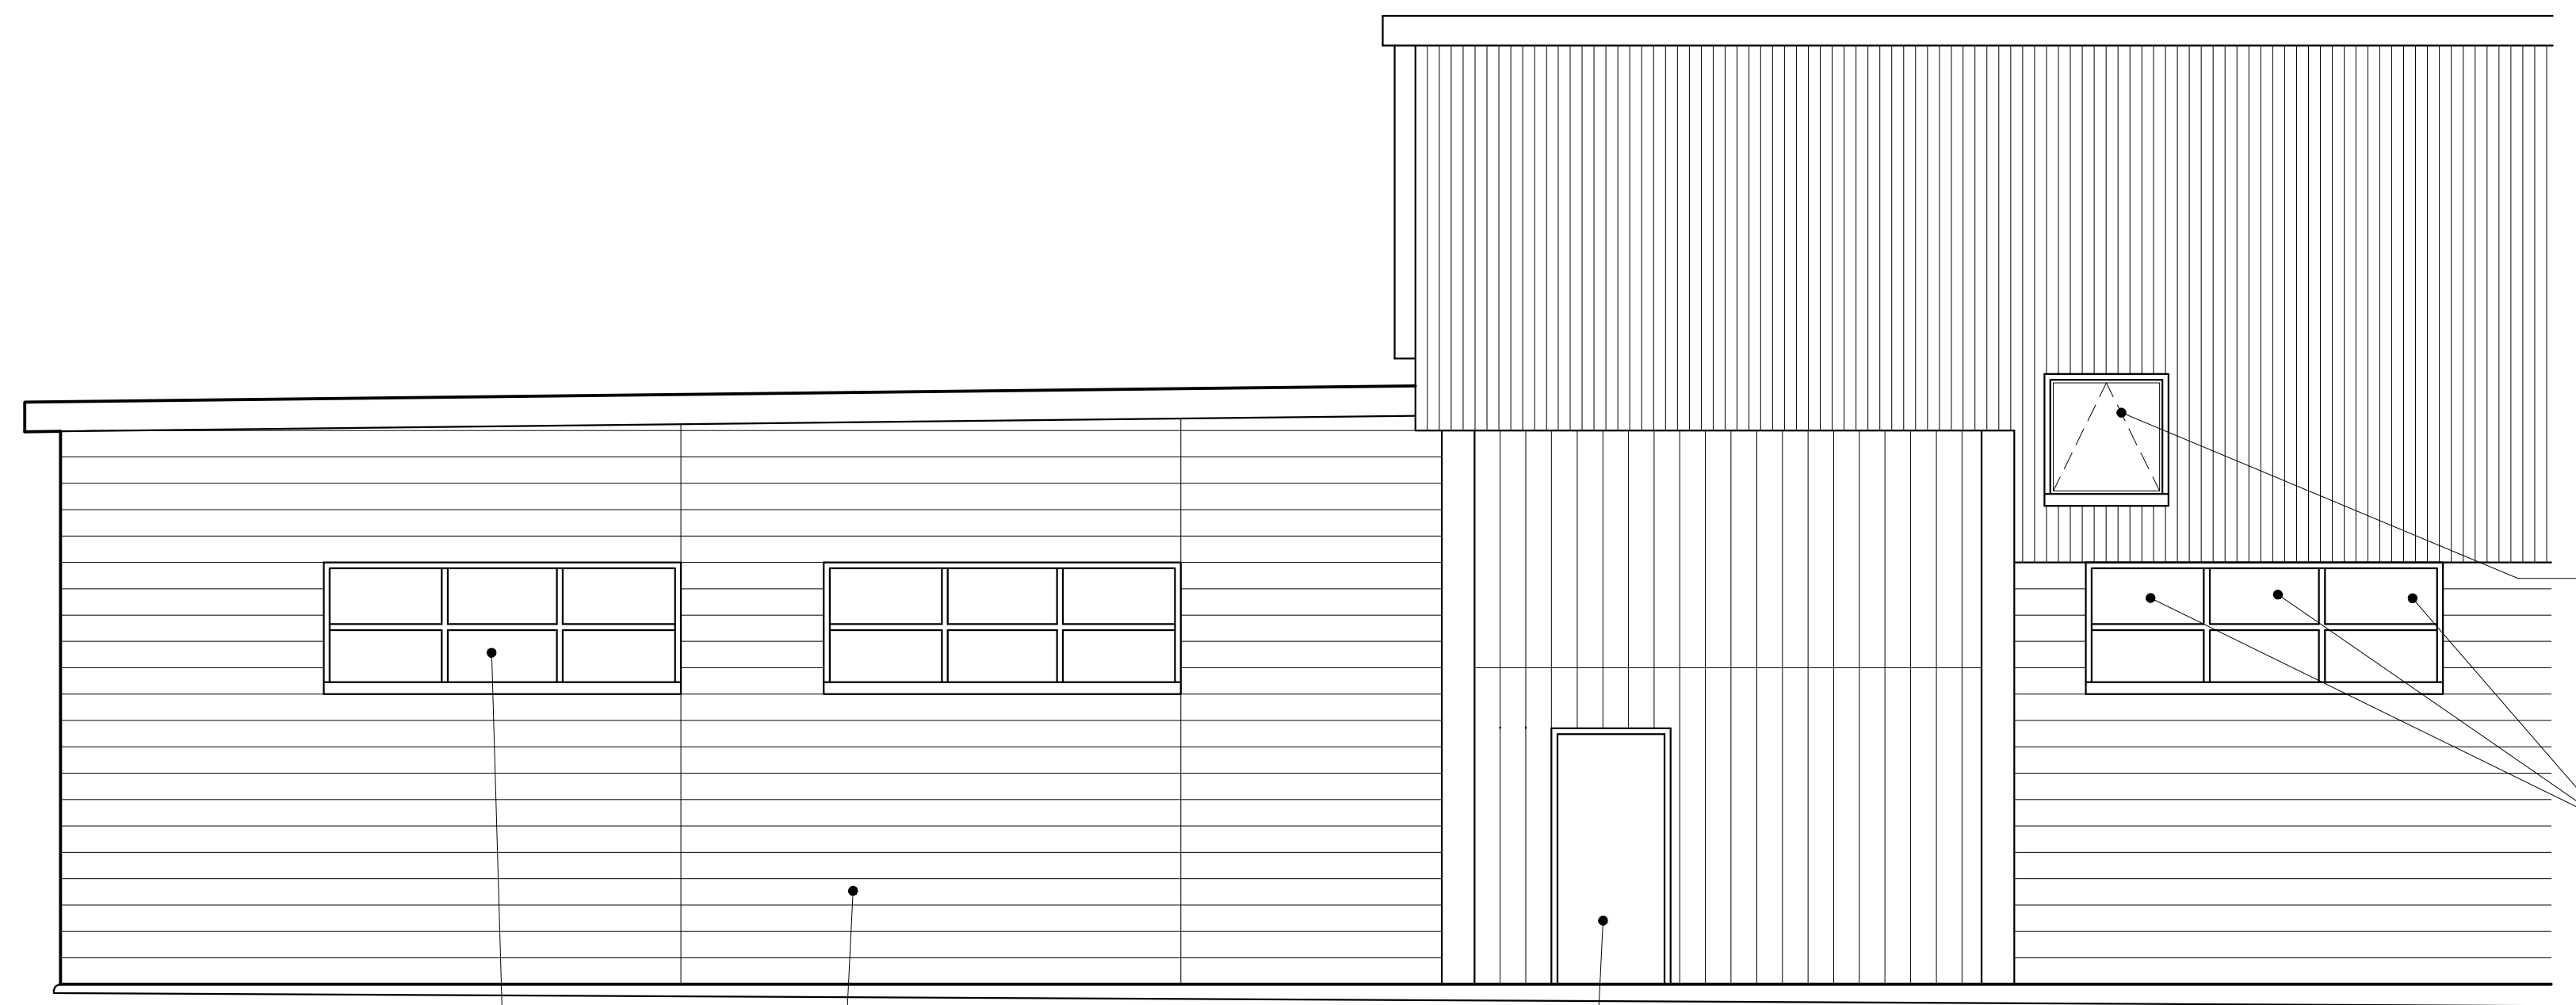

**EAST ELEVATION**  
1/4" = 1'-0"

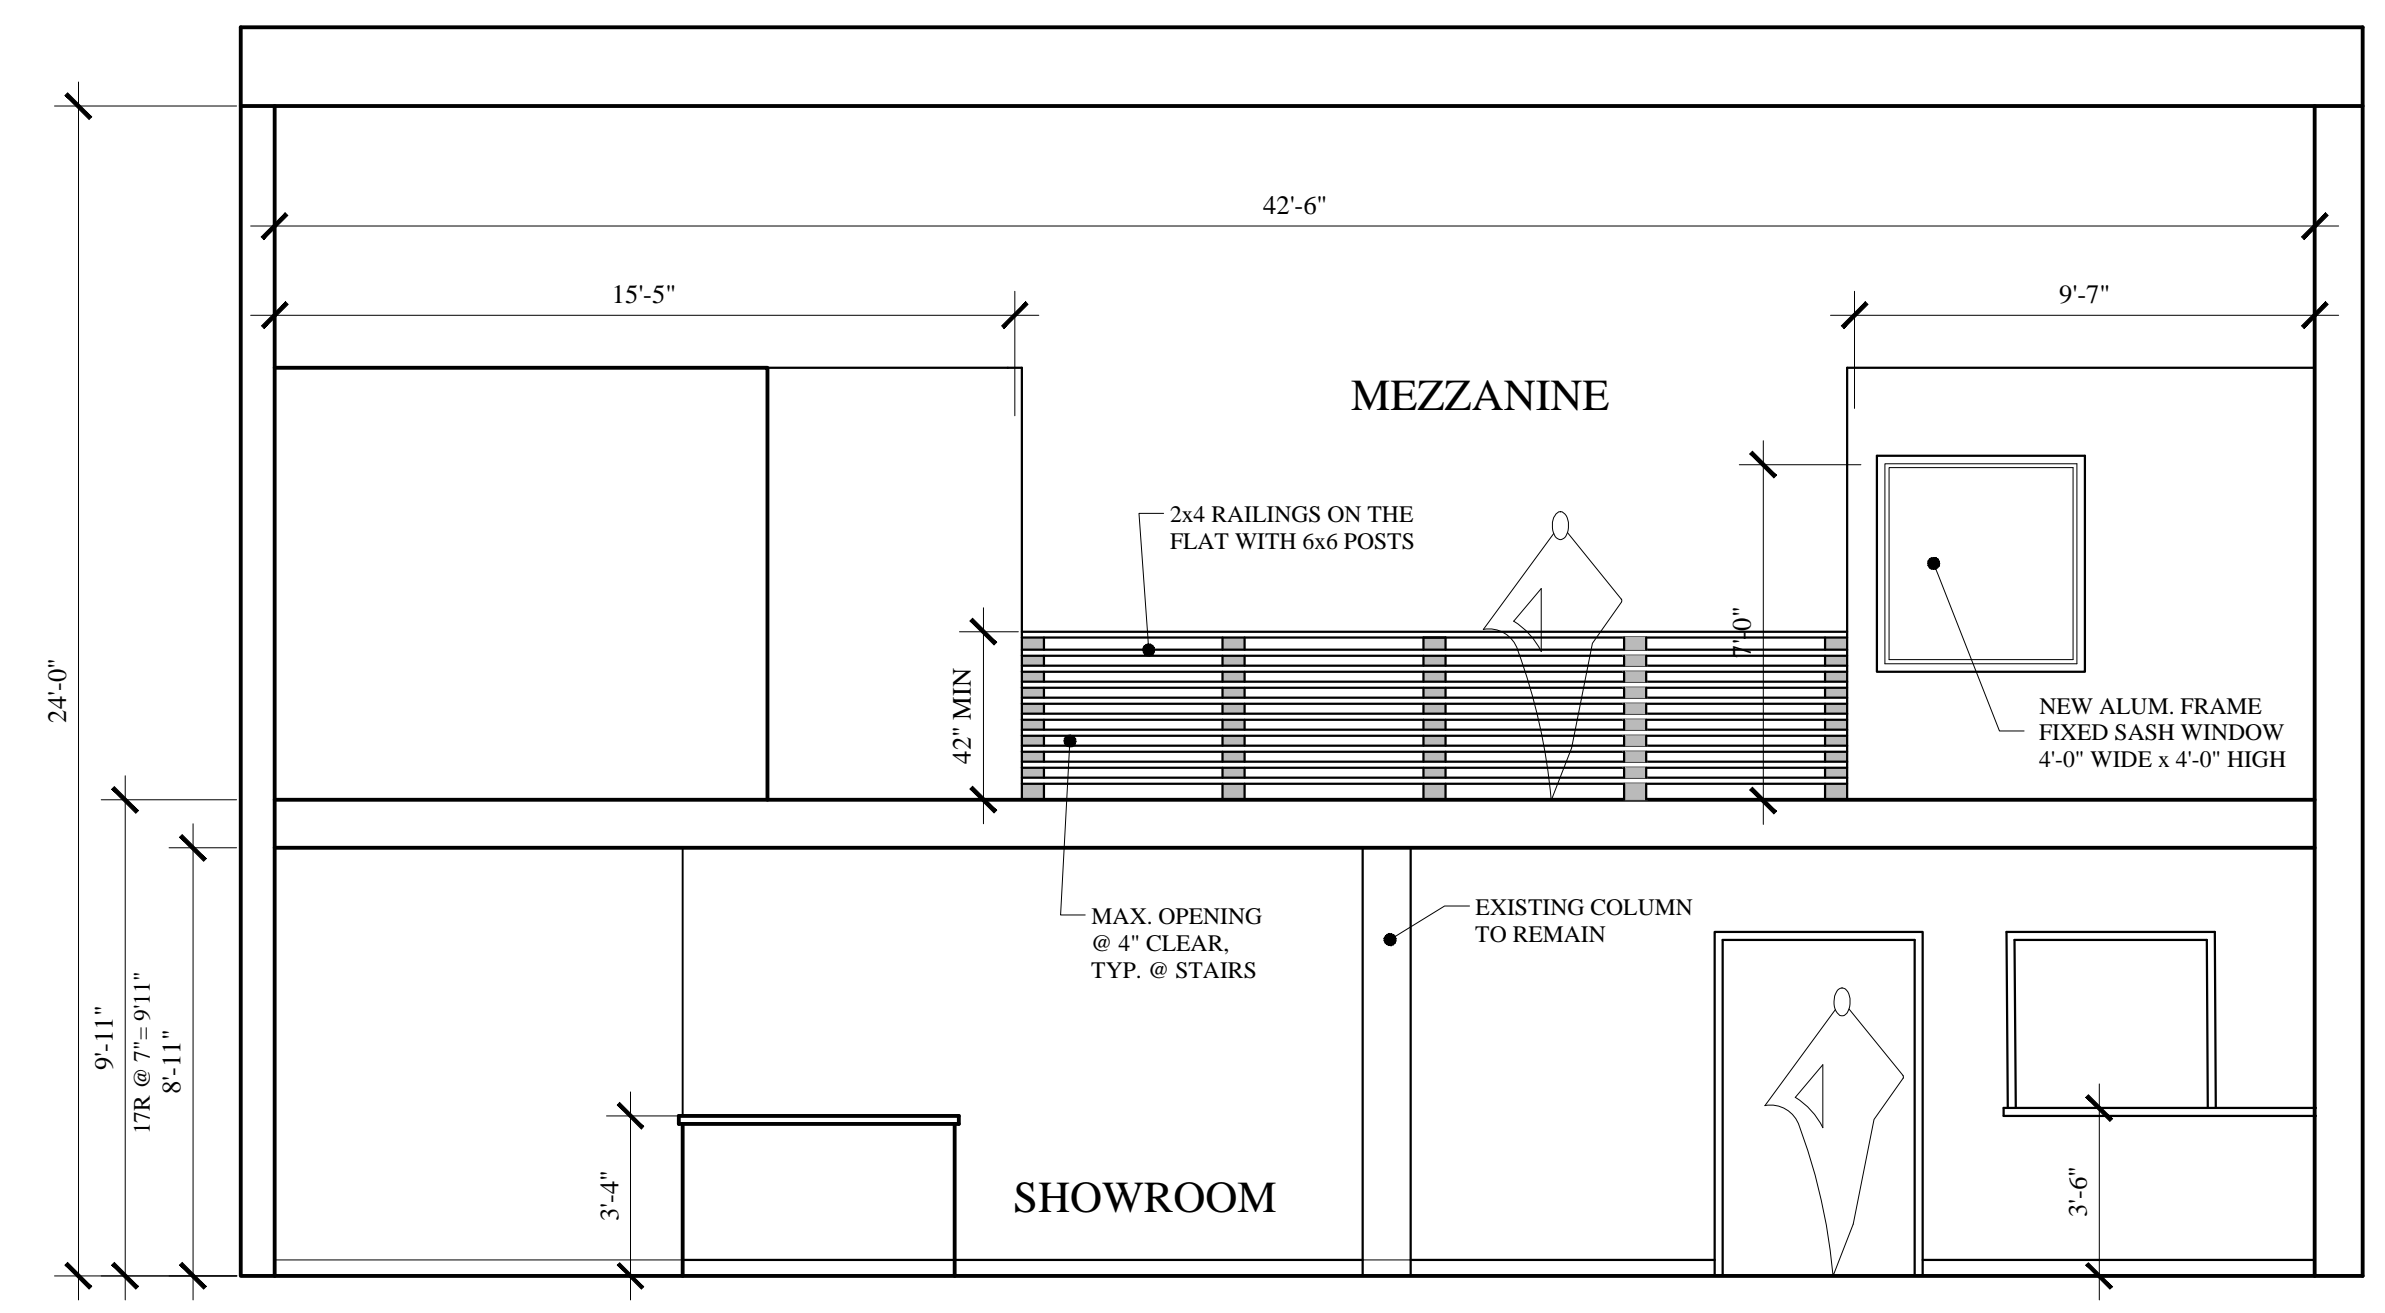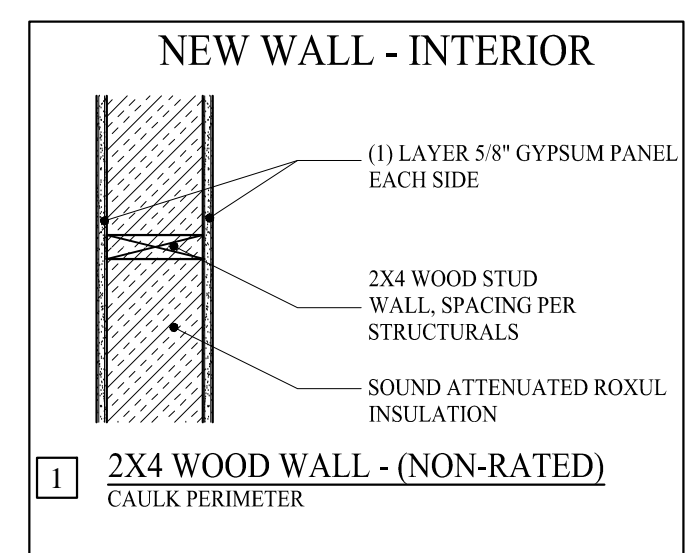

**INTERIOR SECTION-SOUTH**  
1/4" = 1'-0"

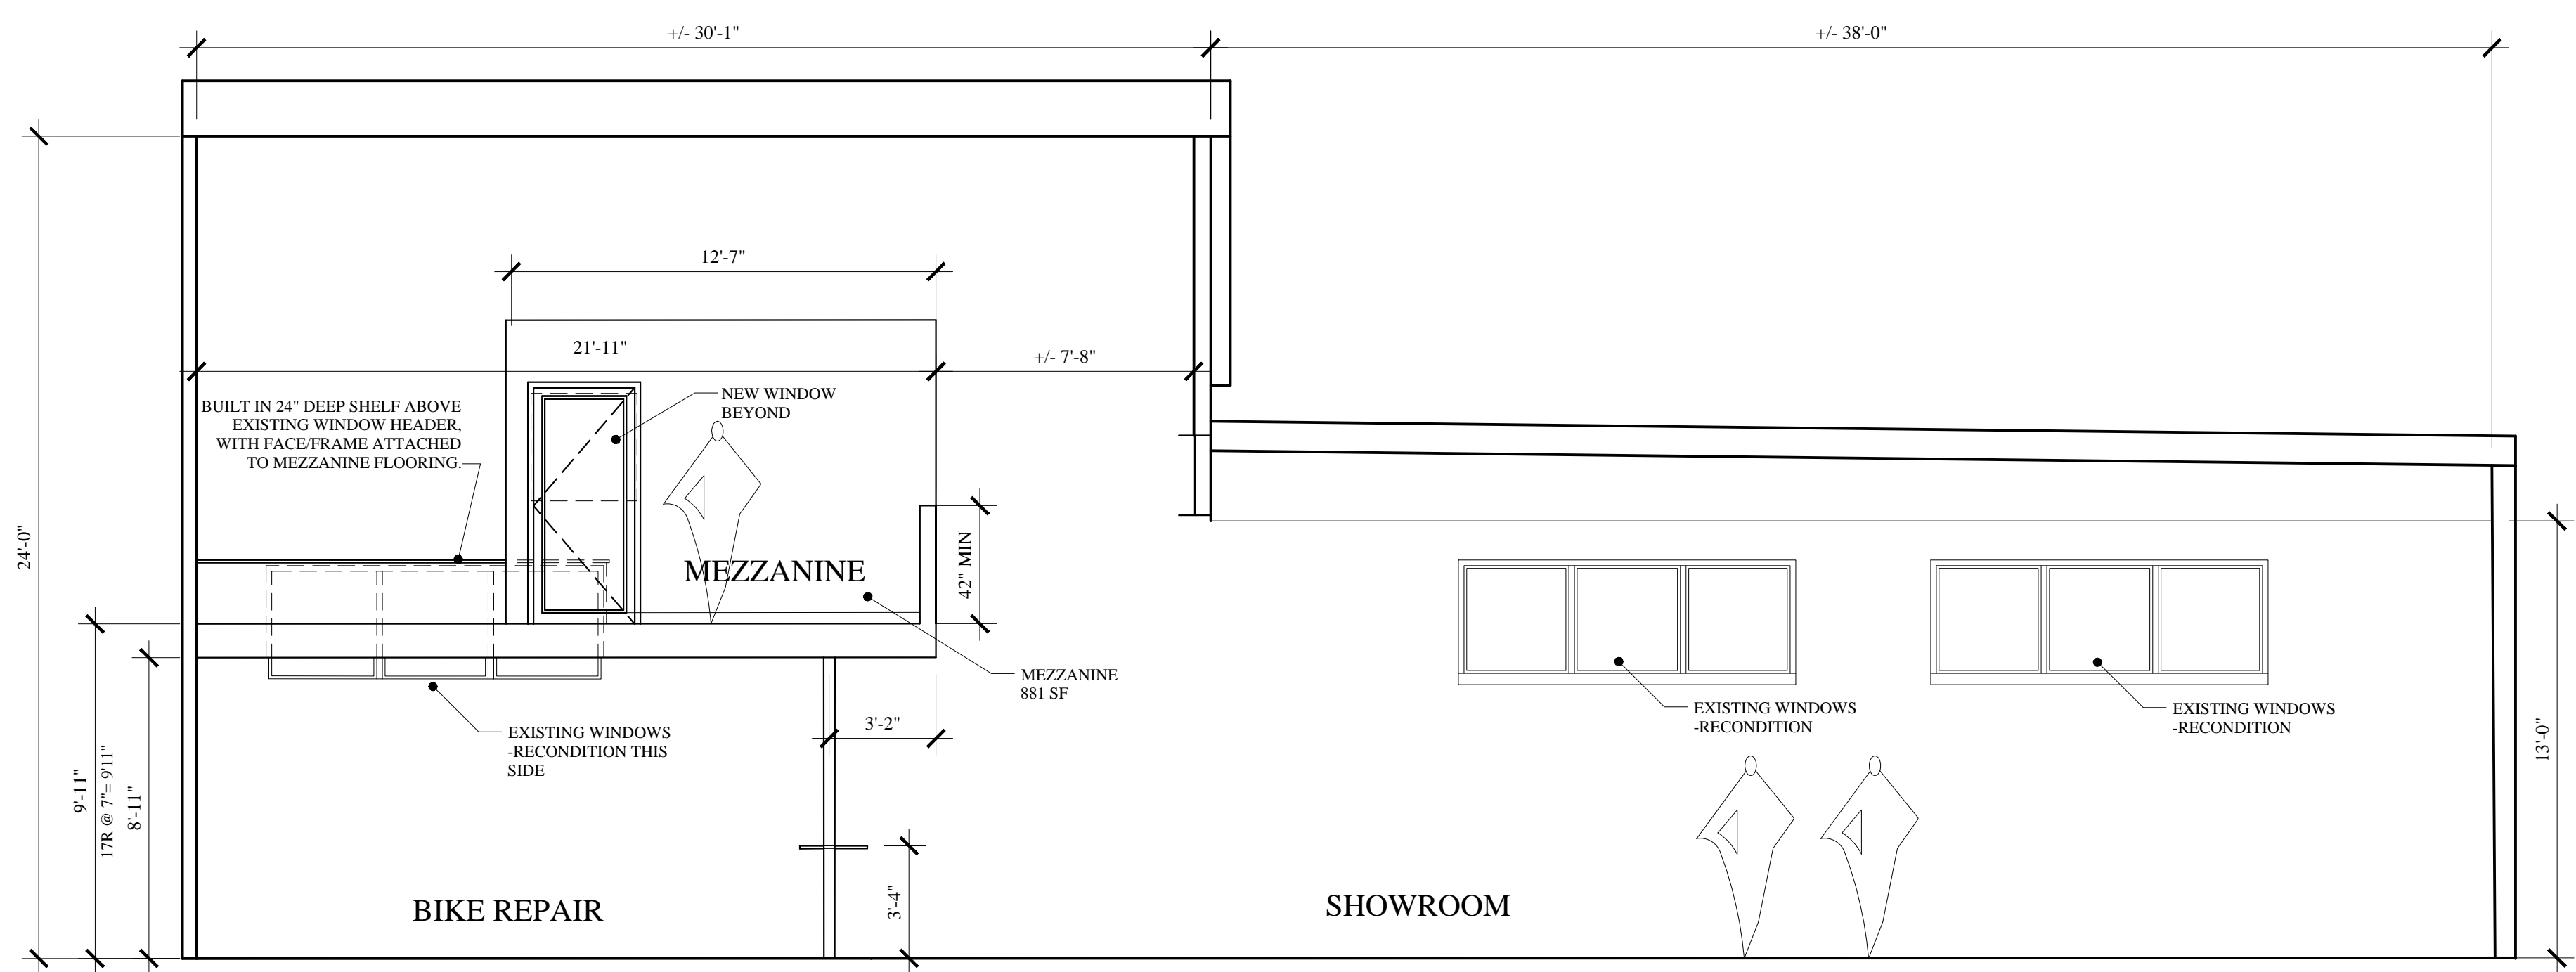

**INTERIOR SECTION-WEST**  
1/4" = 1'-0"

**PERMIT SET : DECEMBER 9, 2014**