


No.	Date	Description
Revision Schedule		

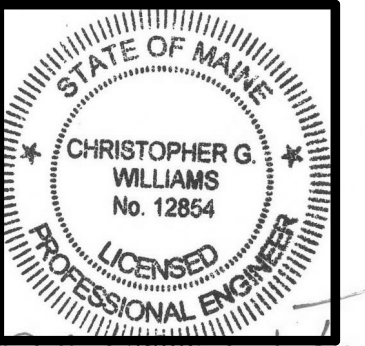

JOB NO. 3729





DRWN: CHK: MSK CGW

SCALE: AS NOTED

ISSUE: PERMIT SET-95% CONSTRUCTION DOCUMENTS  
 04.12.18

TITLE: FOUNDATION PLANS & SECTIONS

SHEET S1.1

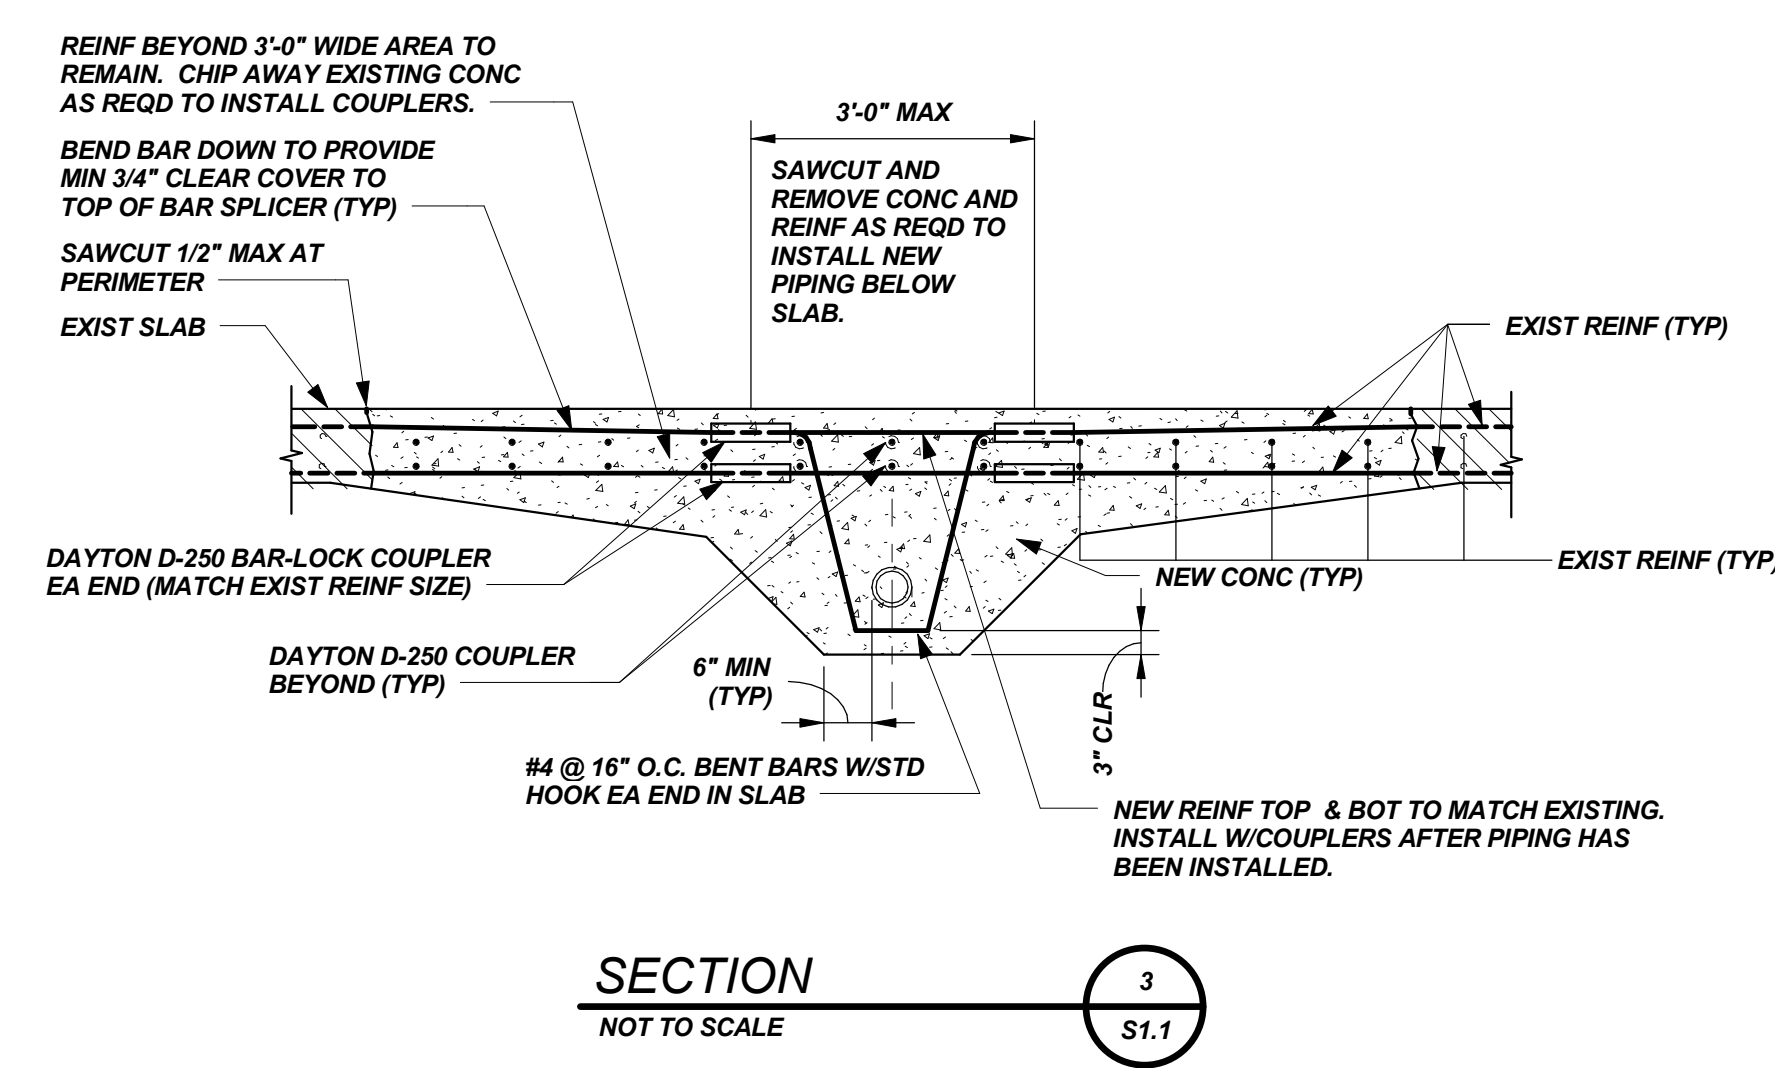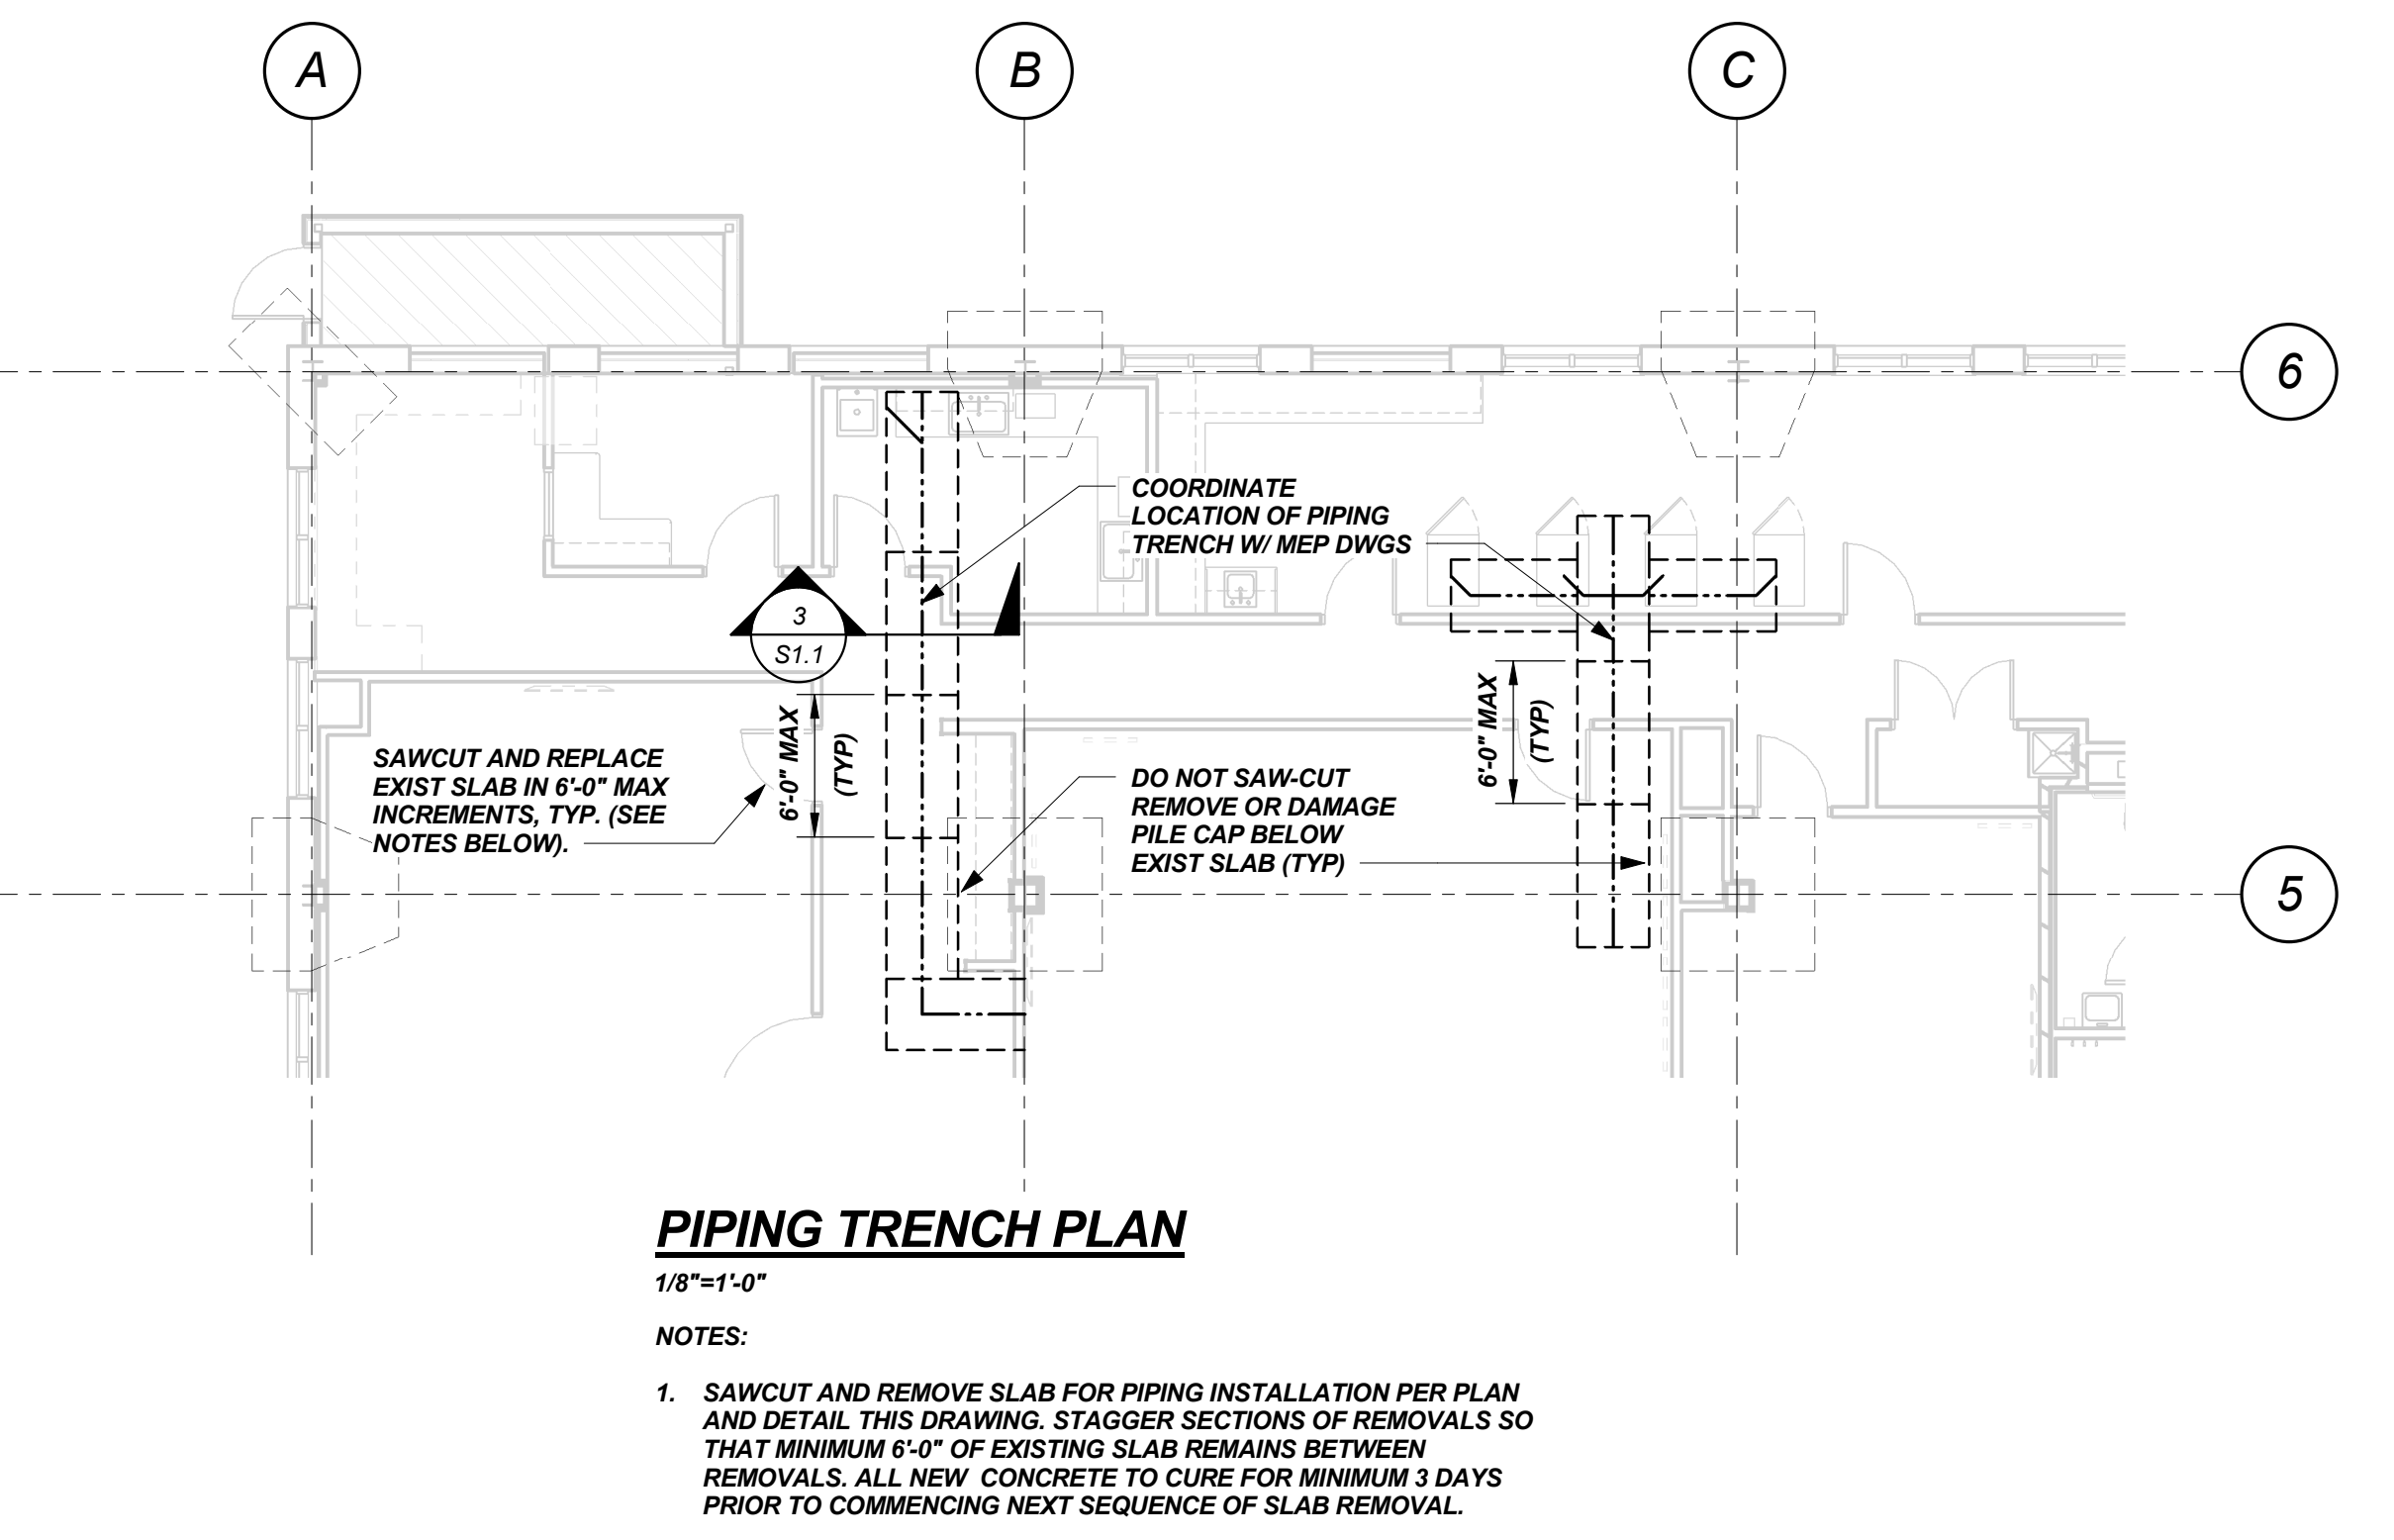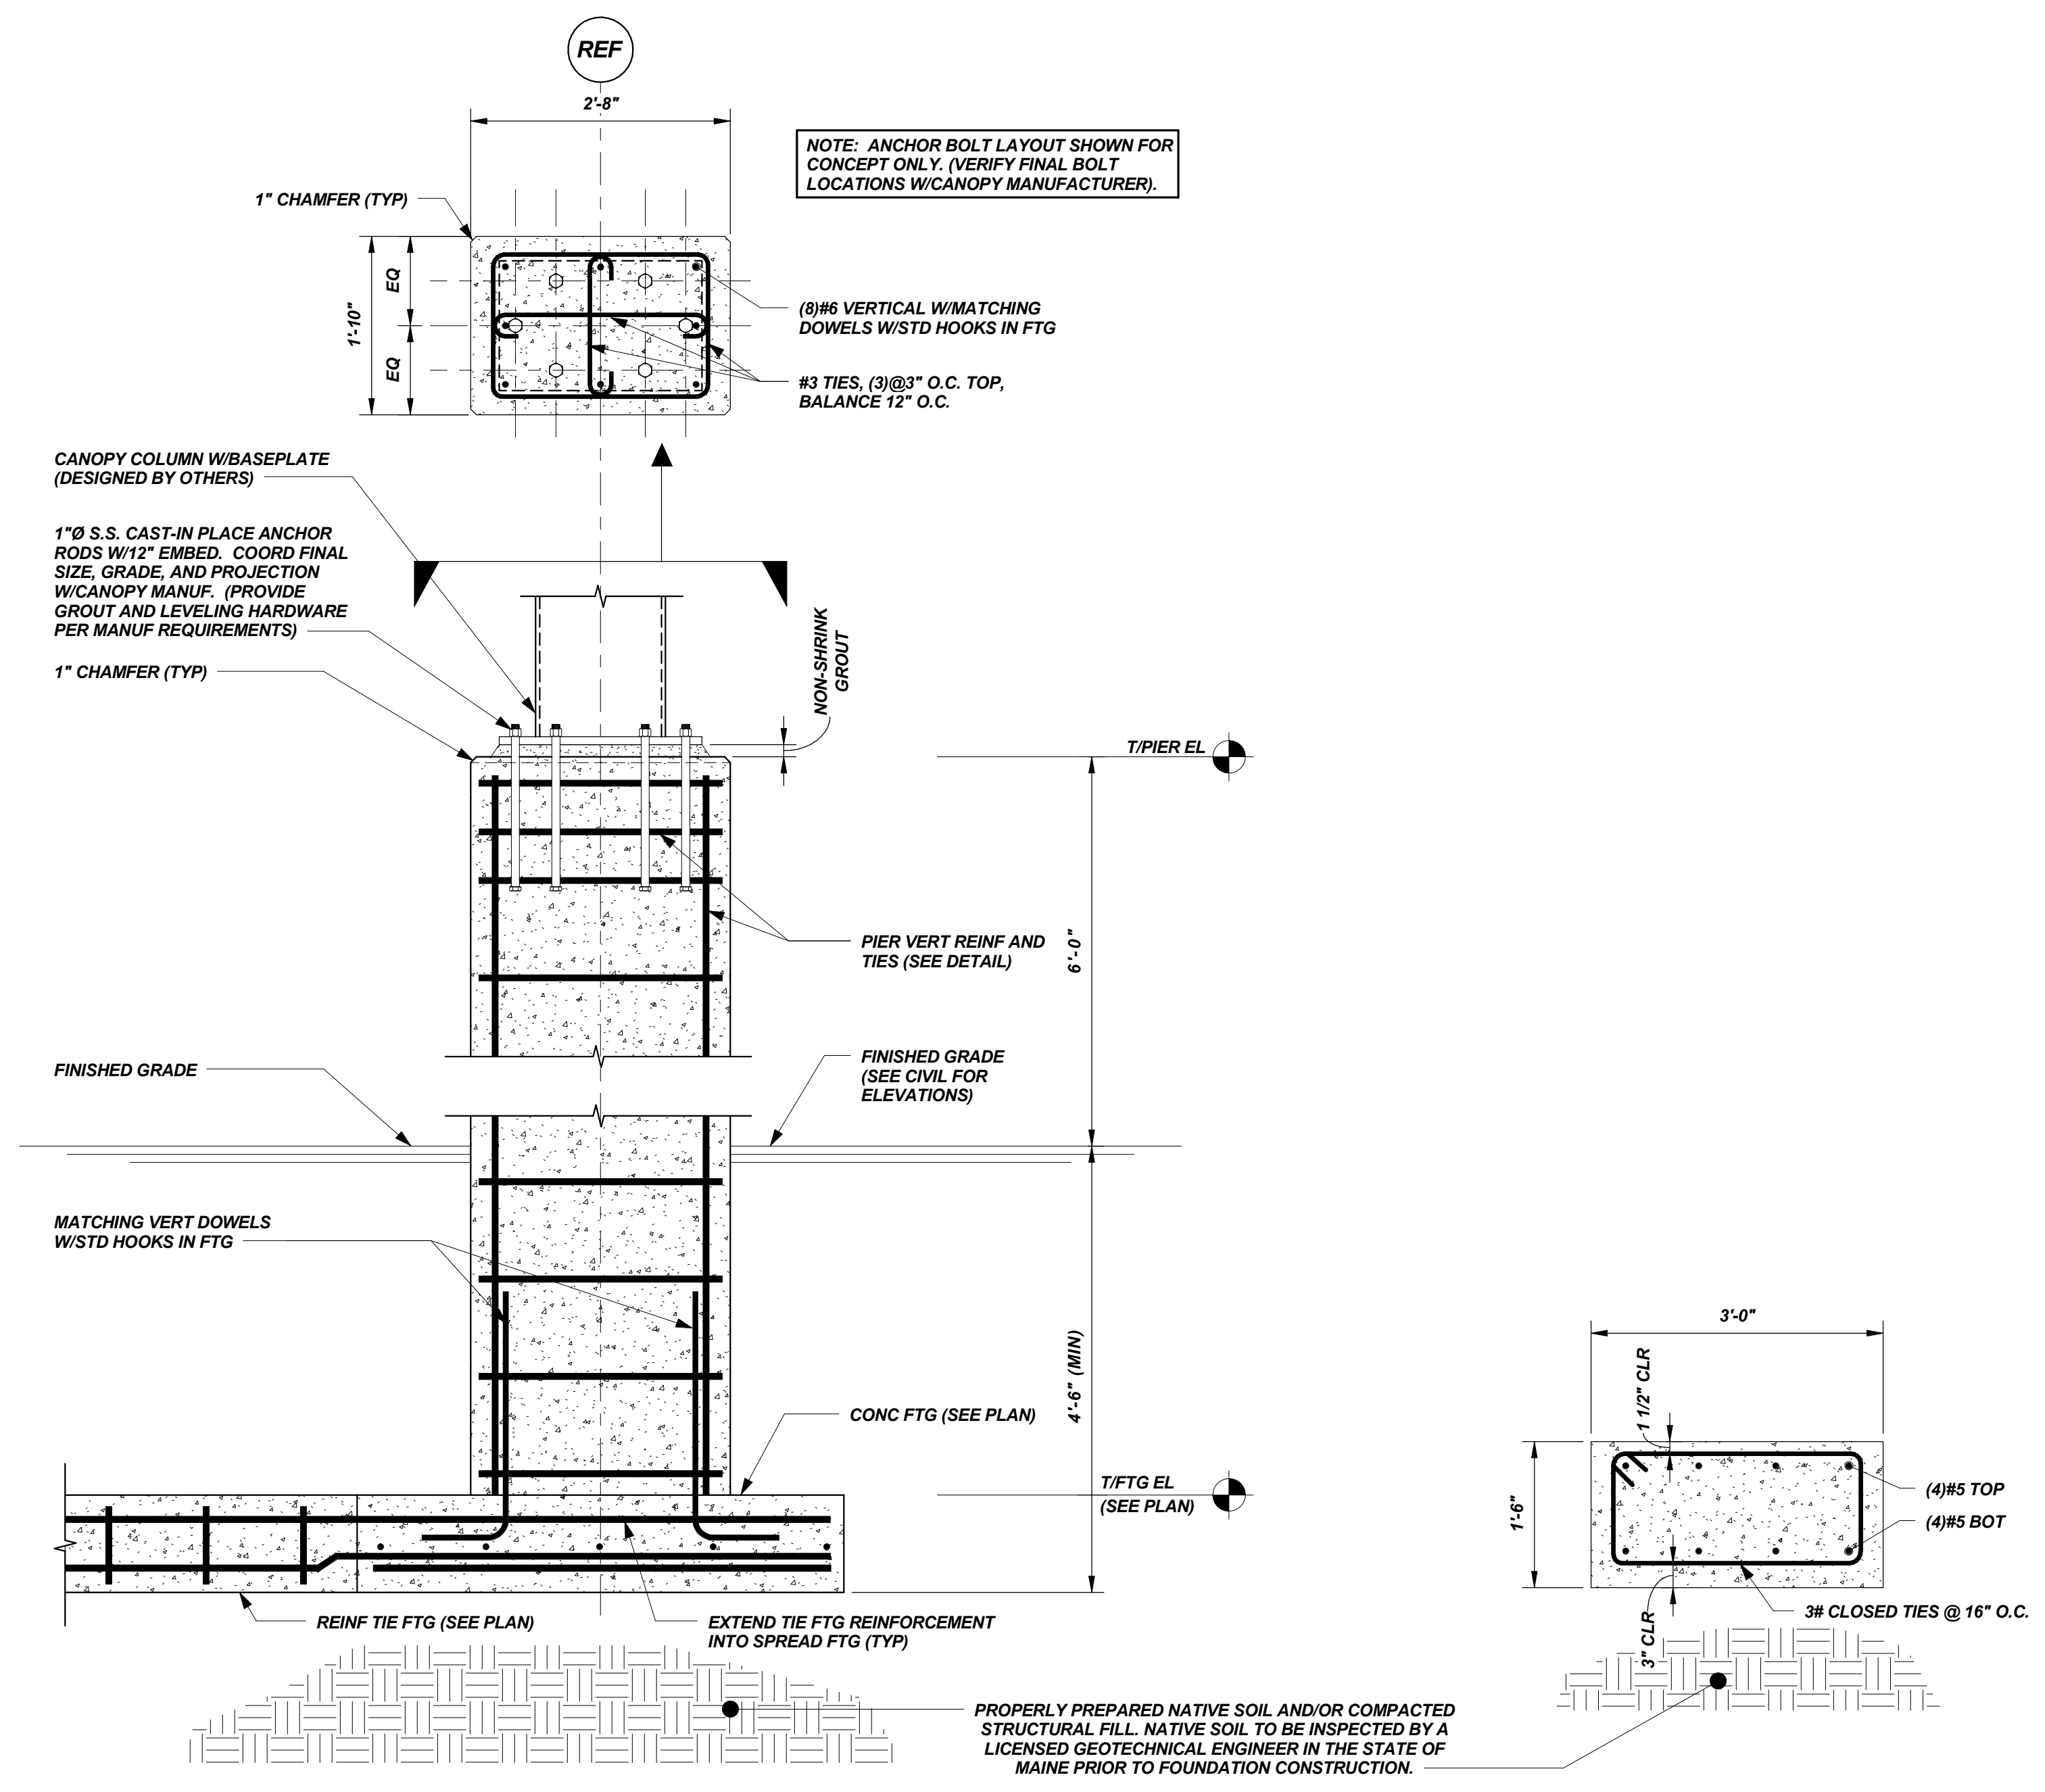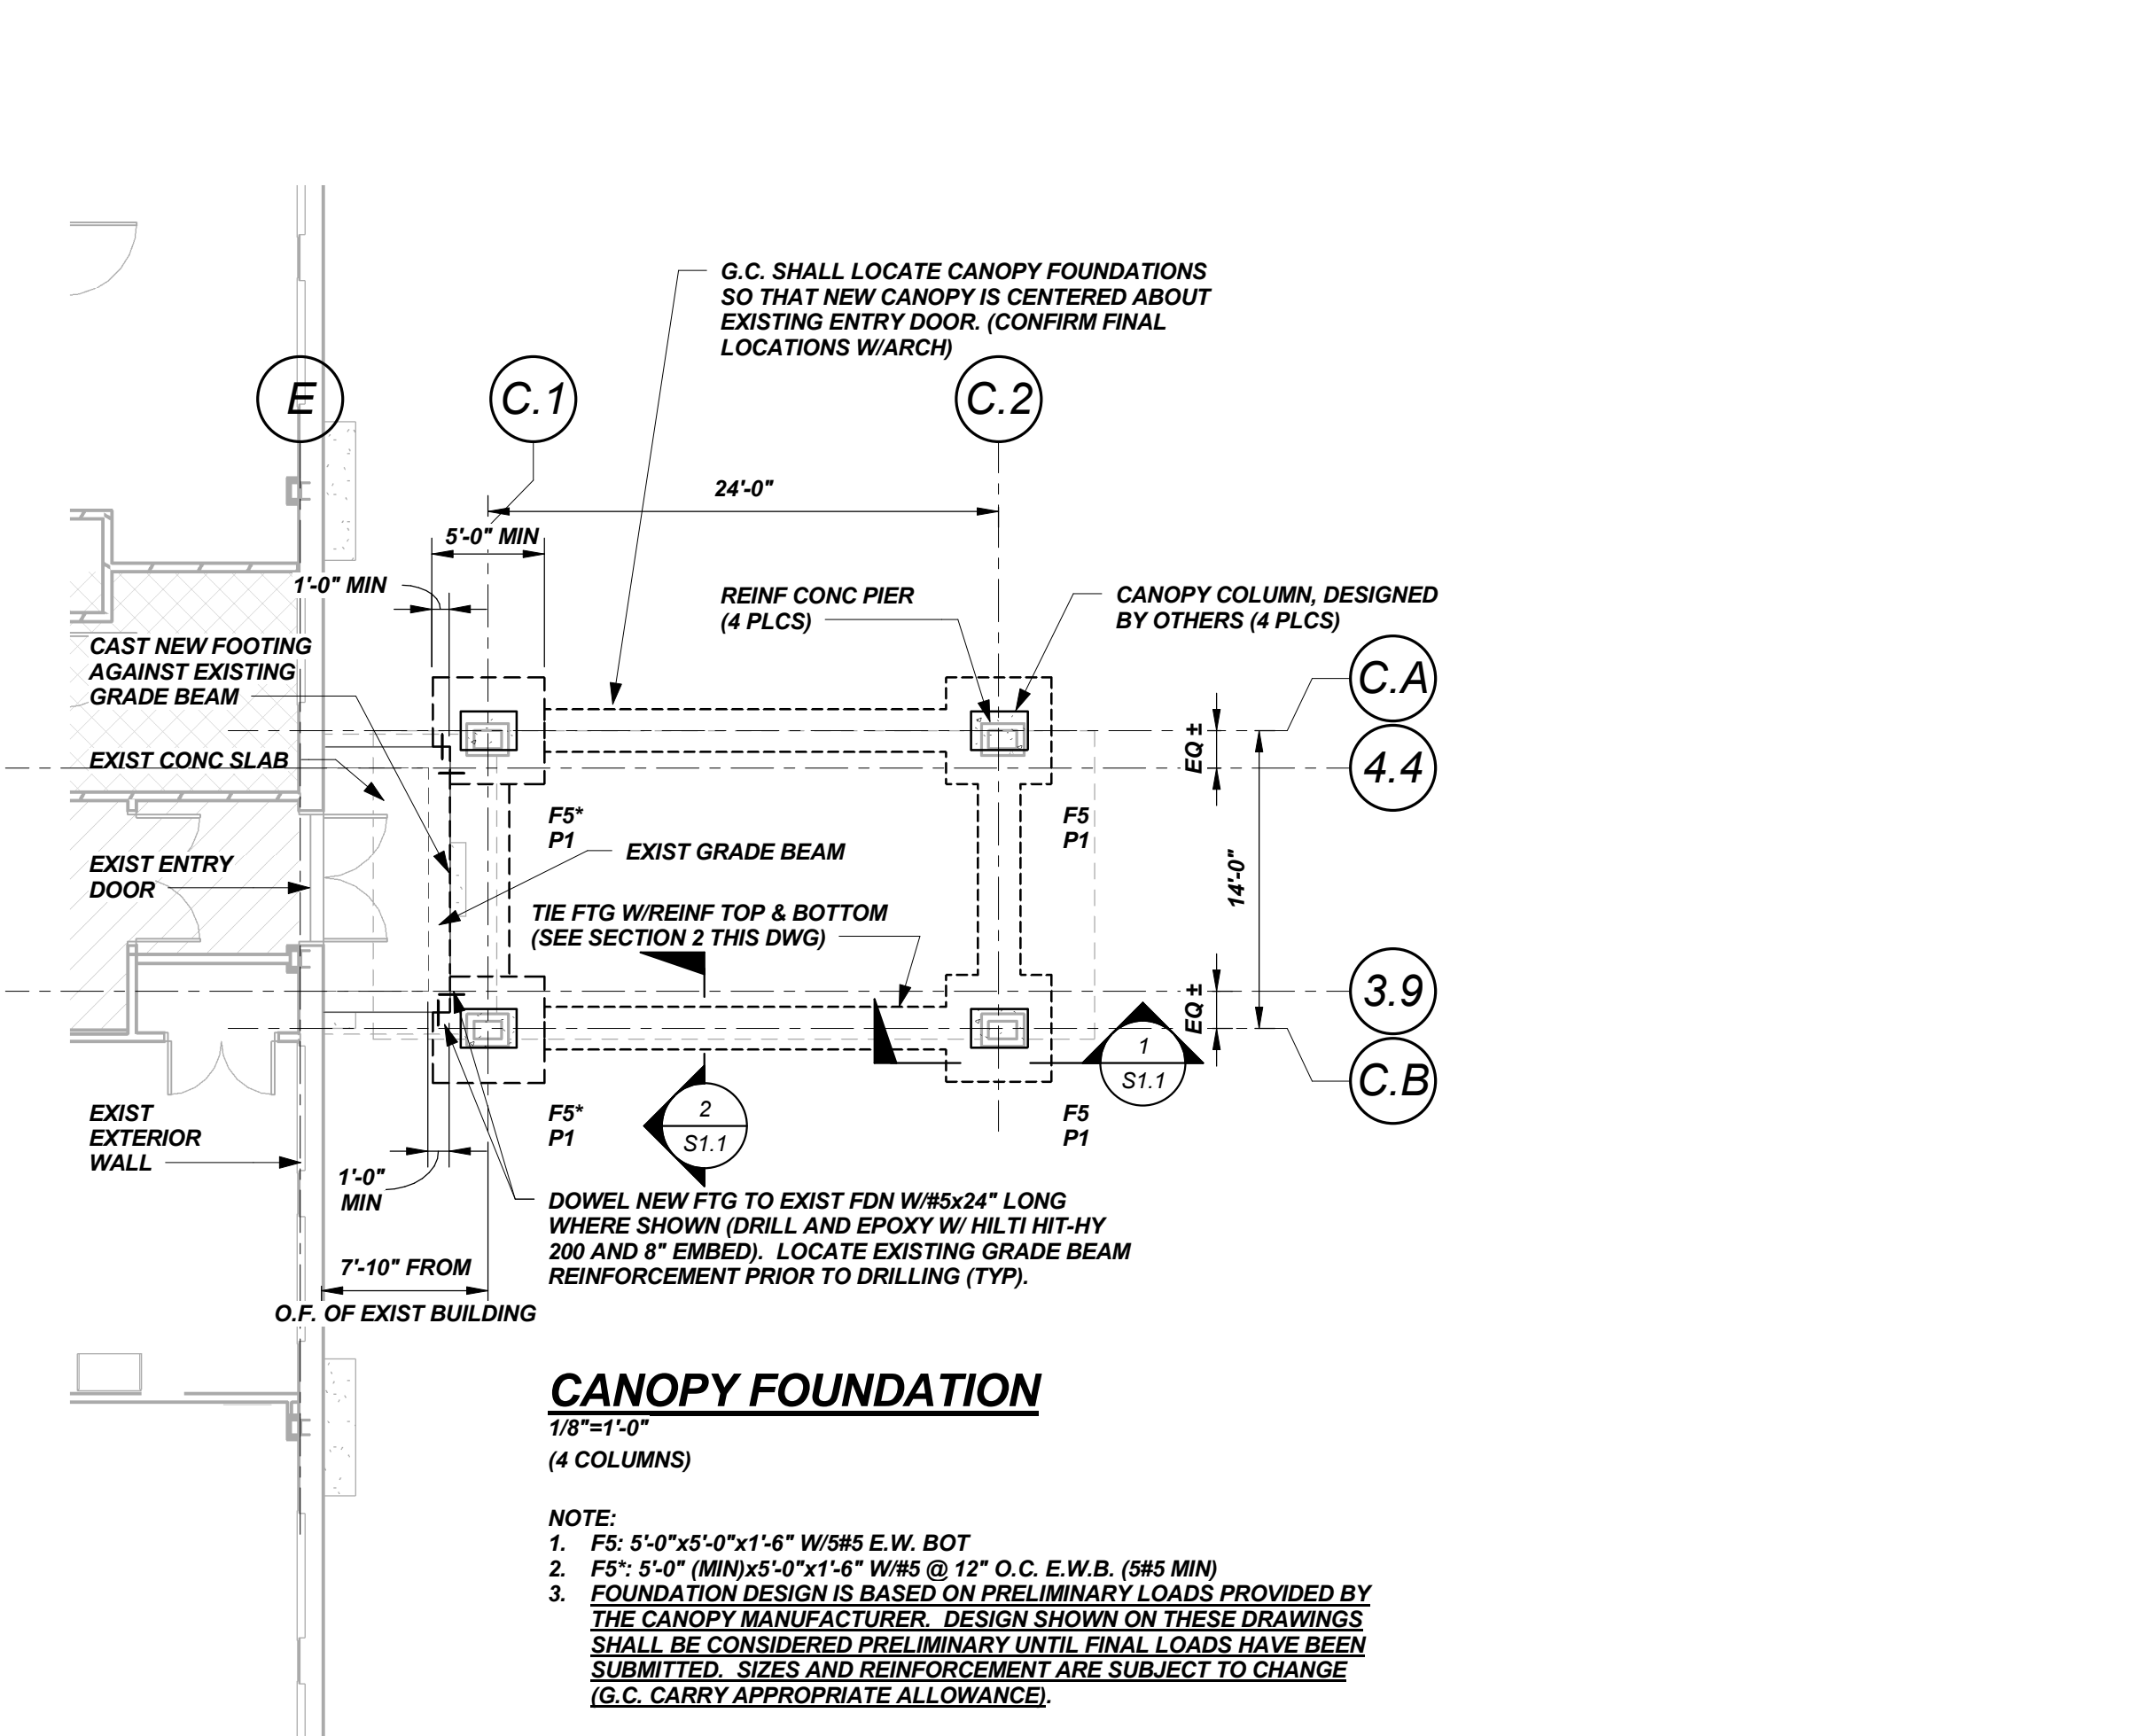

E  
D  
C  
B  
A

6  
5  
4  
3  
2  
1