

MAINE EYE-RETINA AND SURGERY CENTER

161 MARGINAL WAY
 PORTLAND, MAINE 04101

MARGINAL WAY

APPLICANT:
 MAINE EYE
 CENTER
 15 LOWELL STREET
 PORTLAND, ME 04102

ENGINEER/SURVEYOR:

SEBAGO
 TECHNICS



WWW.SEAGOTECHNICS.COM

75 John Roberts Rd. 250 Goddard Rd.
 Suite 1A Suite B
 South Portland, ME 04106 Lewiston, ME 04240
 Tel. 207-200-2100 Tel. 207-783-5656

PROJECT ARCHITECT:

PDT ARCHITECTS

49 DARTMOUTH STREET
 PORTLAND, MAINE 04101

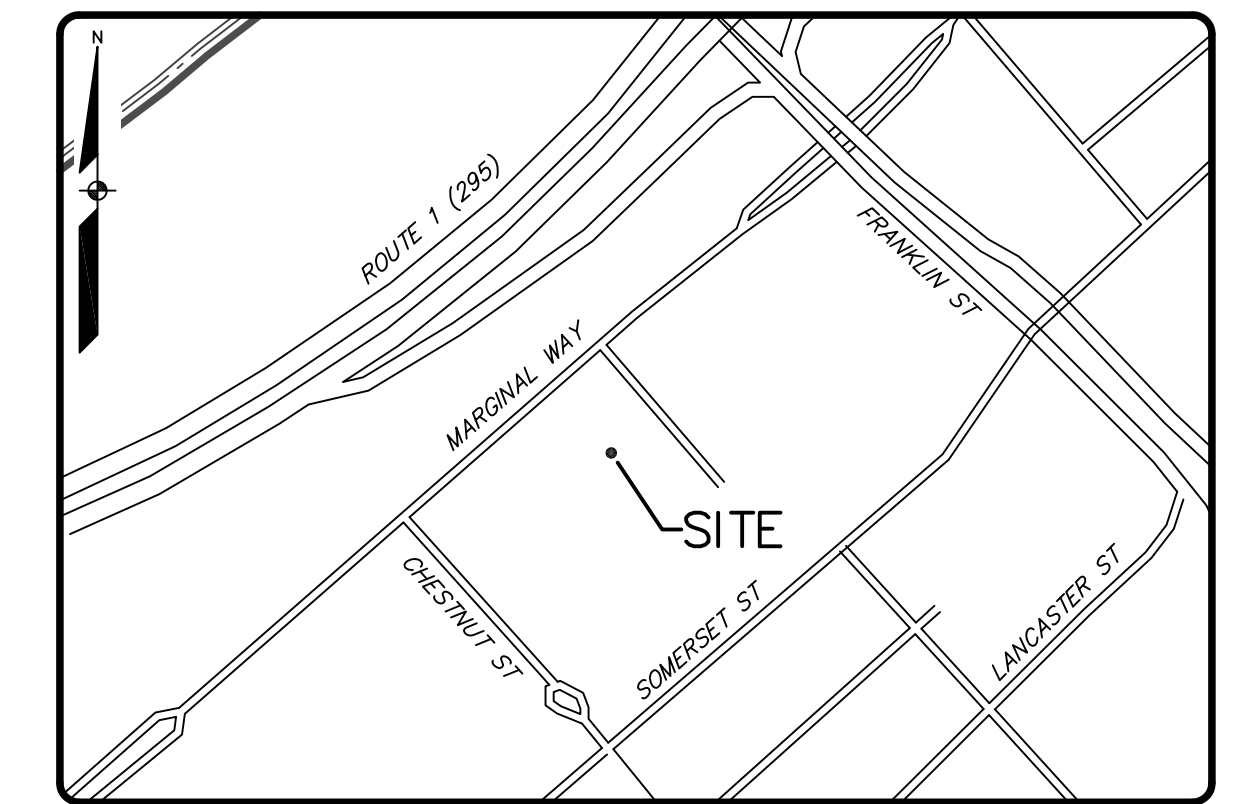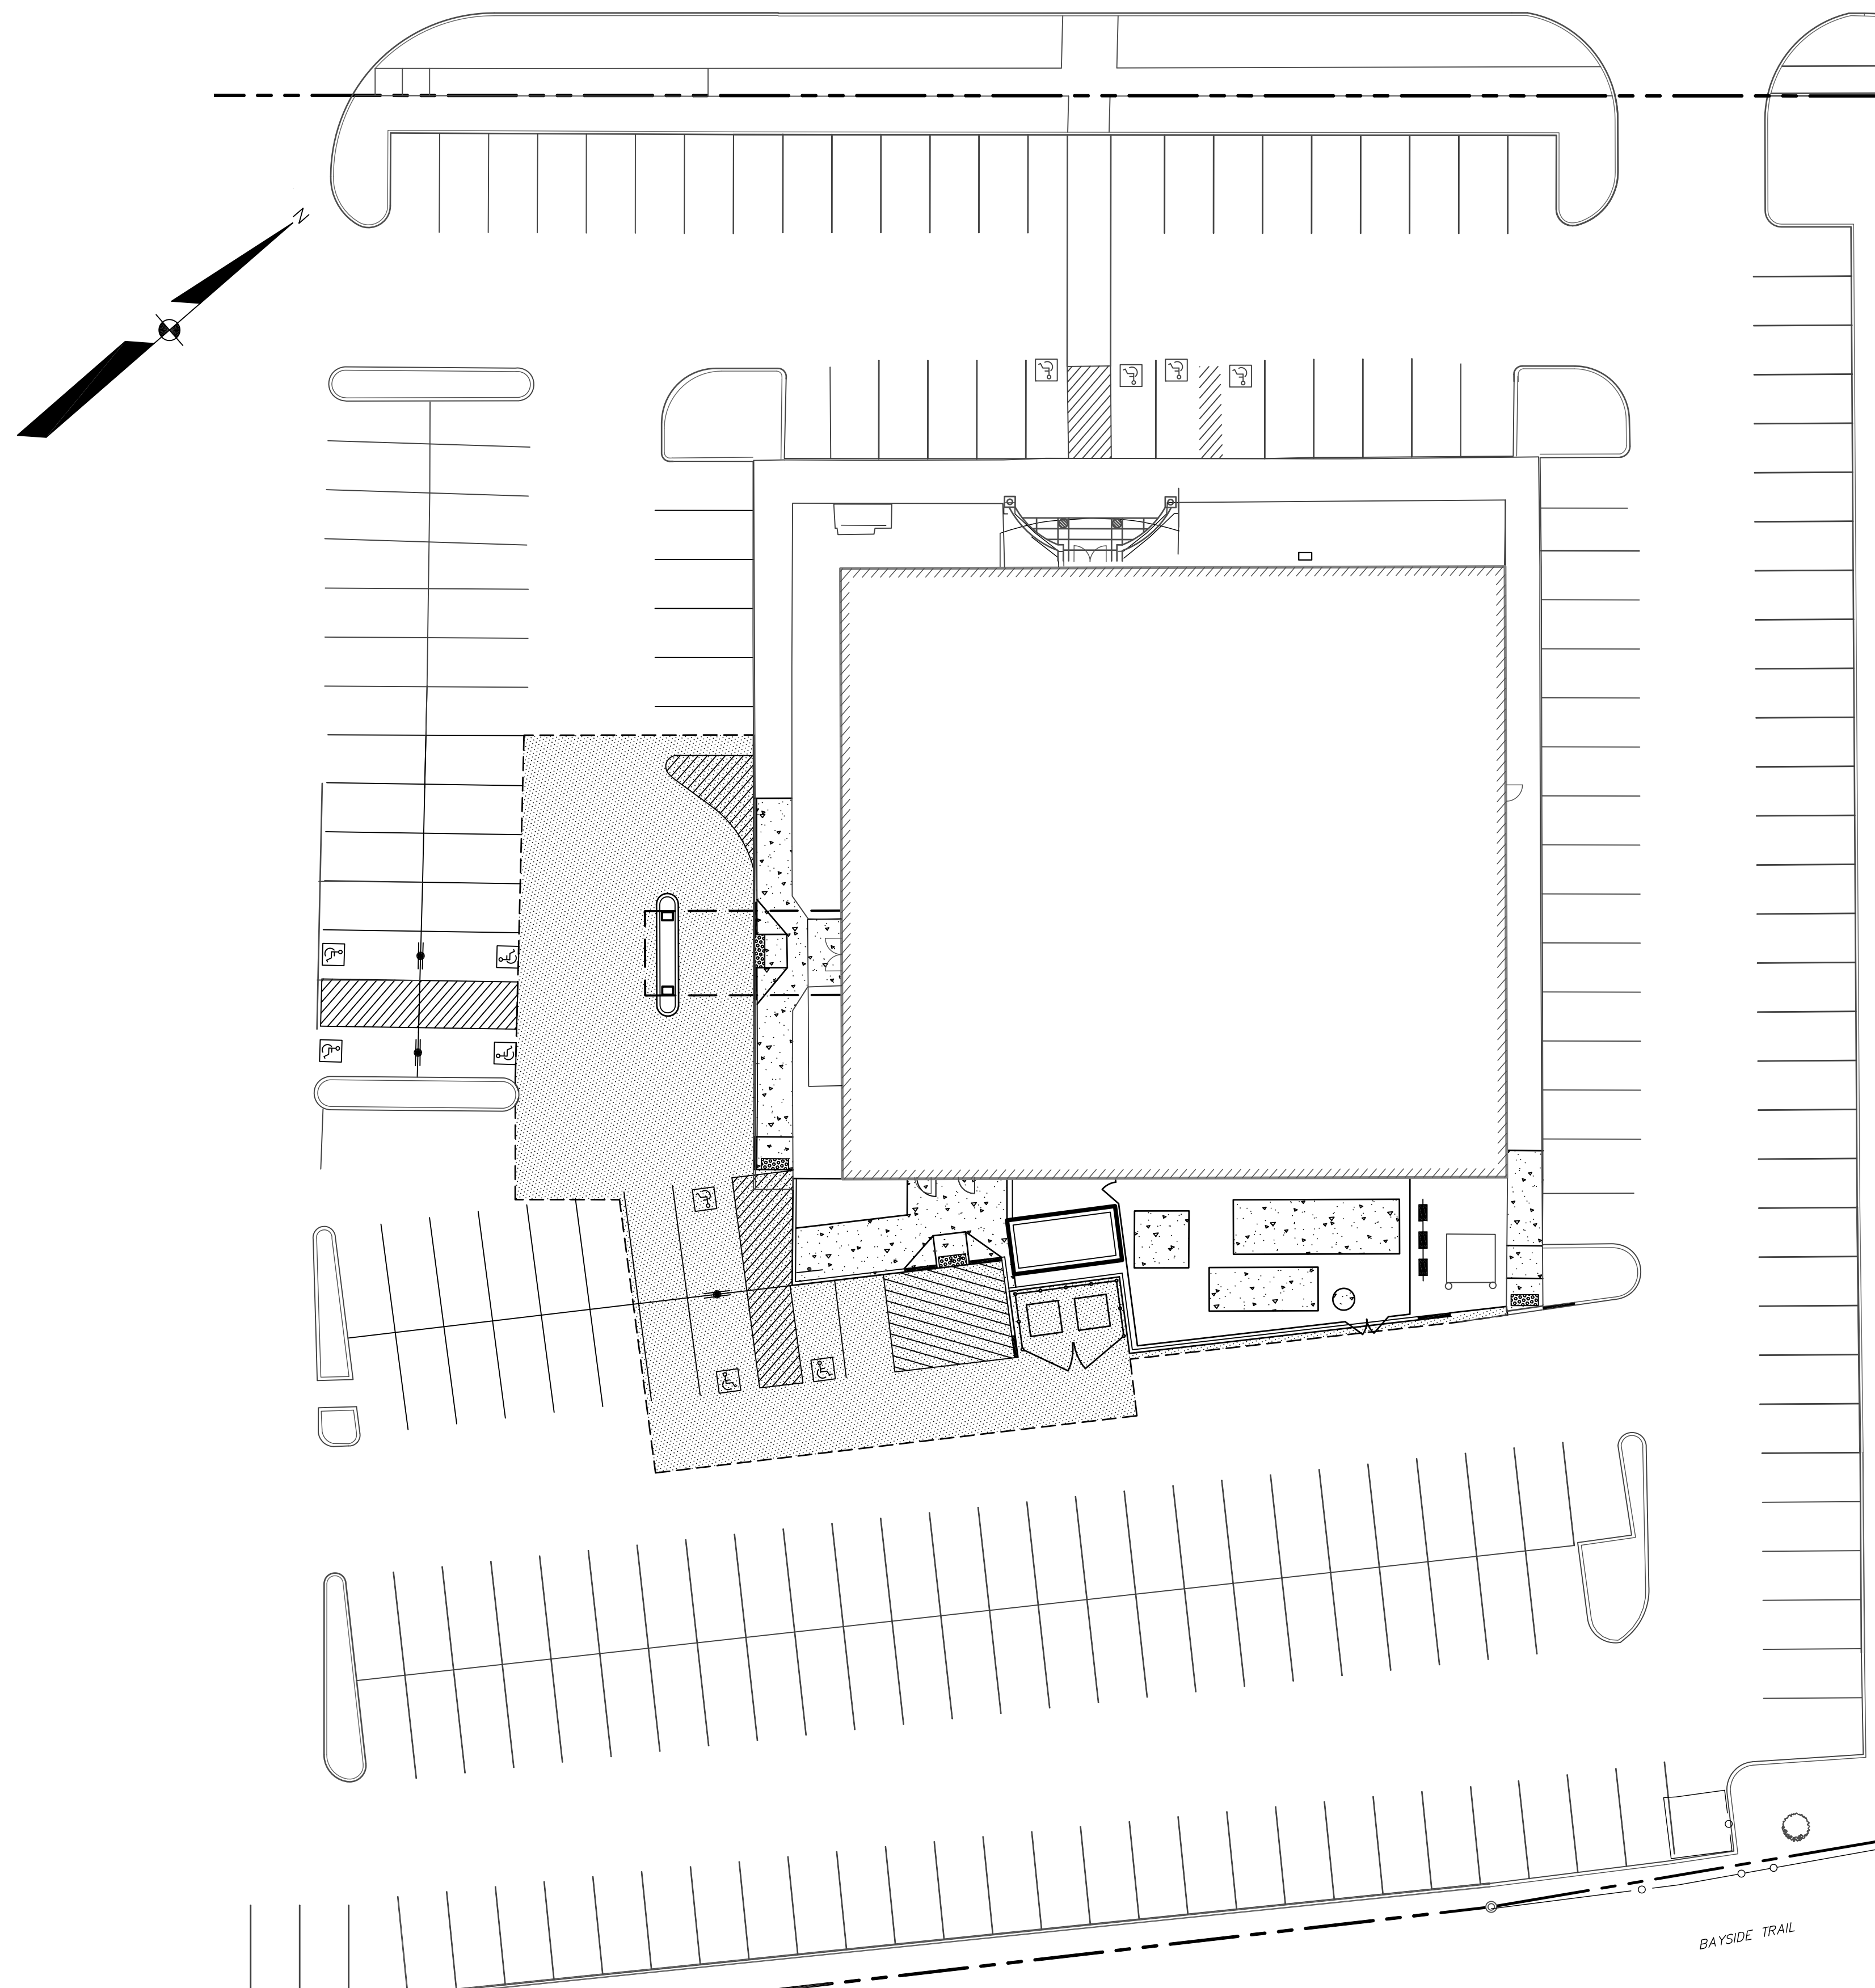

LOCATION MAP

NTS

SHEET INDEX

| SHEET TITLE | |
|-------------|------------------------|
| 1 | COVER SHEET |
| 2 | DEMOLITION PLAN |
| 3 | SITE PLAN |
| 4 | GRADING & UTILITY PLAN |
| 5 | DETAILS |
| 6 | DETAILS |

SCALE: 1"=20'

REVISED THROUGH 4/26/16