

# MAINE EYE-RETINA AND SURGERY CENTER

161 MARGINAL WAY  
 PORTLAND, MAINE 04101

MARGINAL WAY

APPLICANT:  
 MAINE EYE  
 CENTER  
 15 LOWELL STREET  
 PORTLAND, ME 04102

ENGINEER/SURVEYOR:

**SEBAGO**  
 TECHNICS


WWW.SEAGOTECHNICS.COM

75 John Roberts Rd. 250 Goddard Rd.  
 Suite 1A Suite B  
 South Portland, ME 04106 Lewiston, ME 04240  
 Tel. 207-200-2100 Tel. 207-783-5656


PROJECT ARCHITECT:

PDT ARCHITECTS

49 DARTMOUTH STREET  
 PORTLAND, MAINE 04101

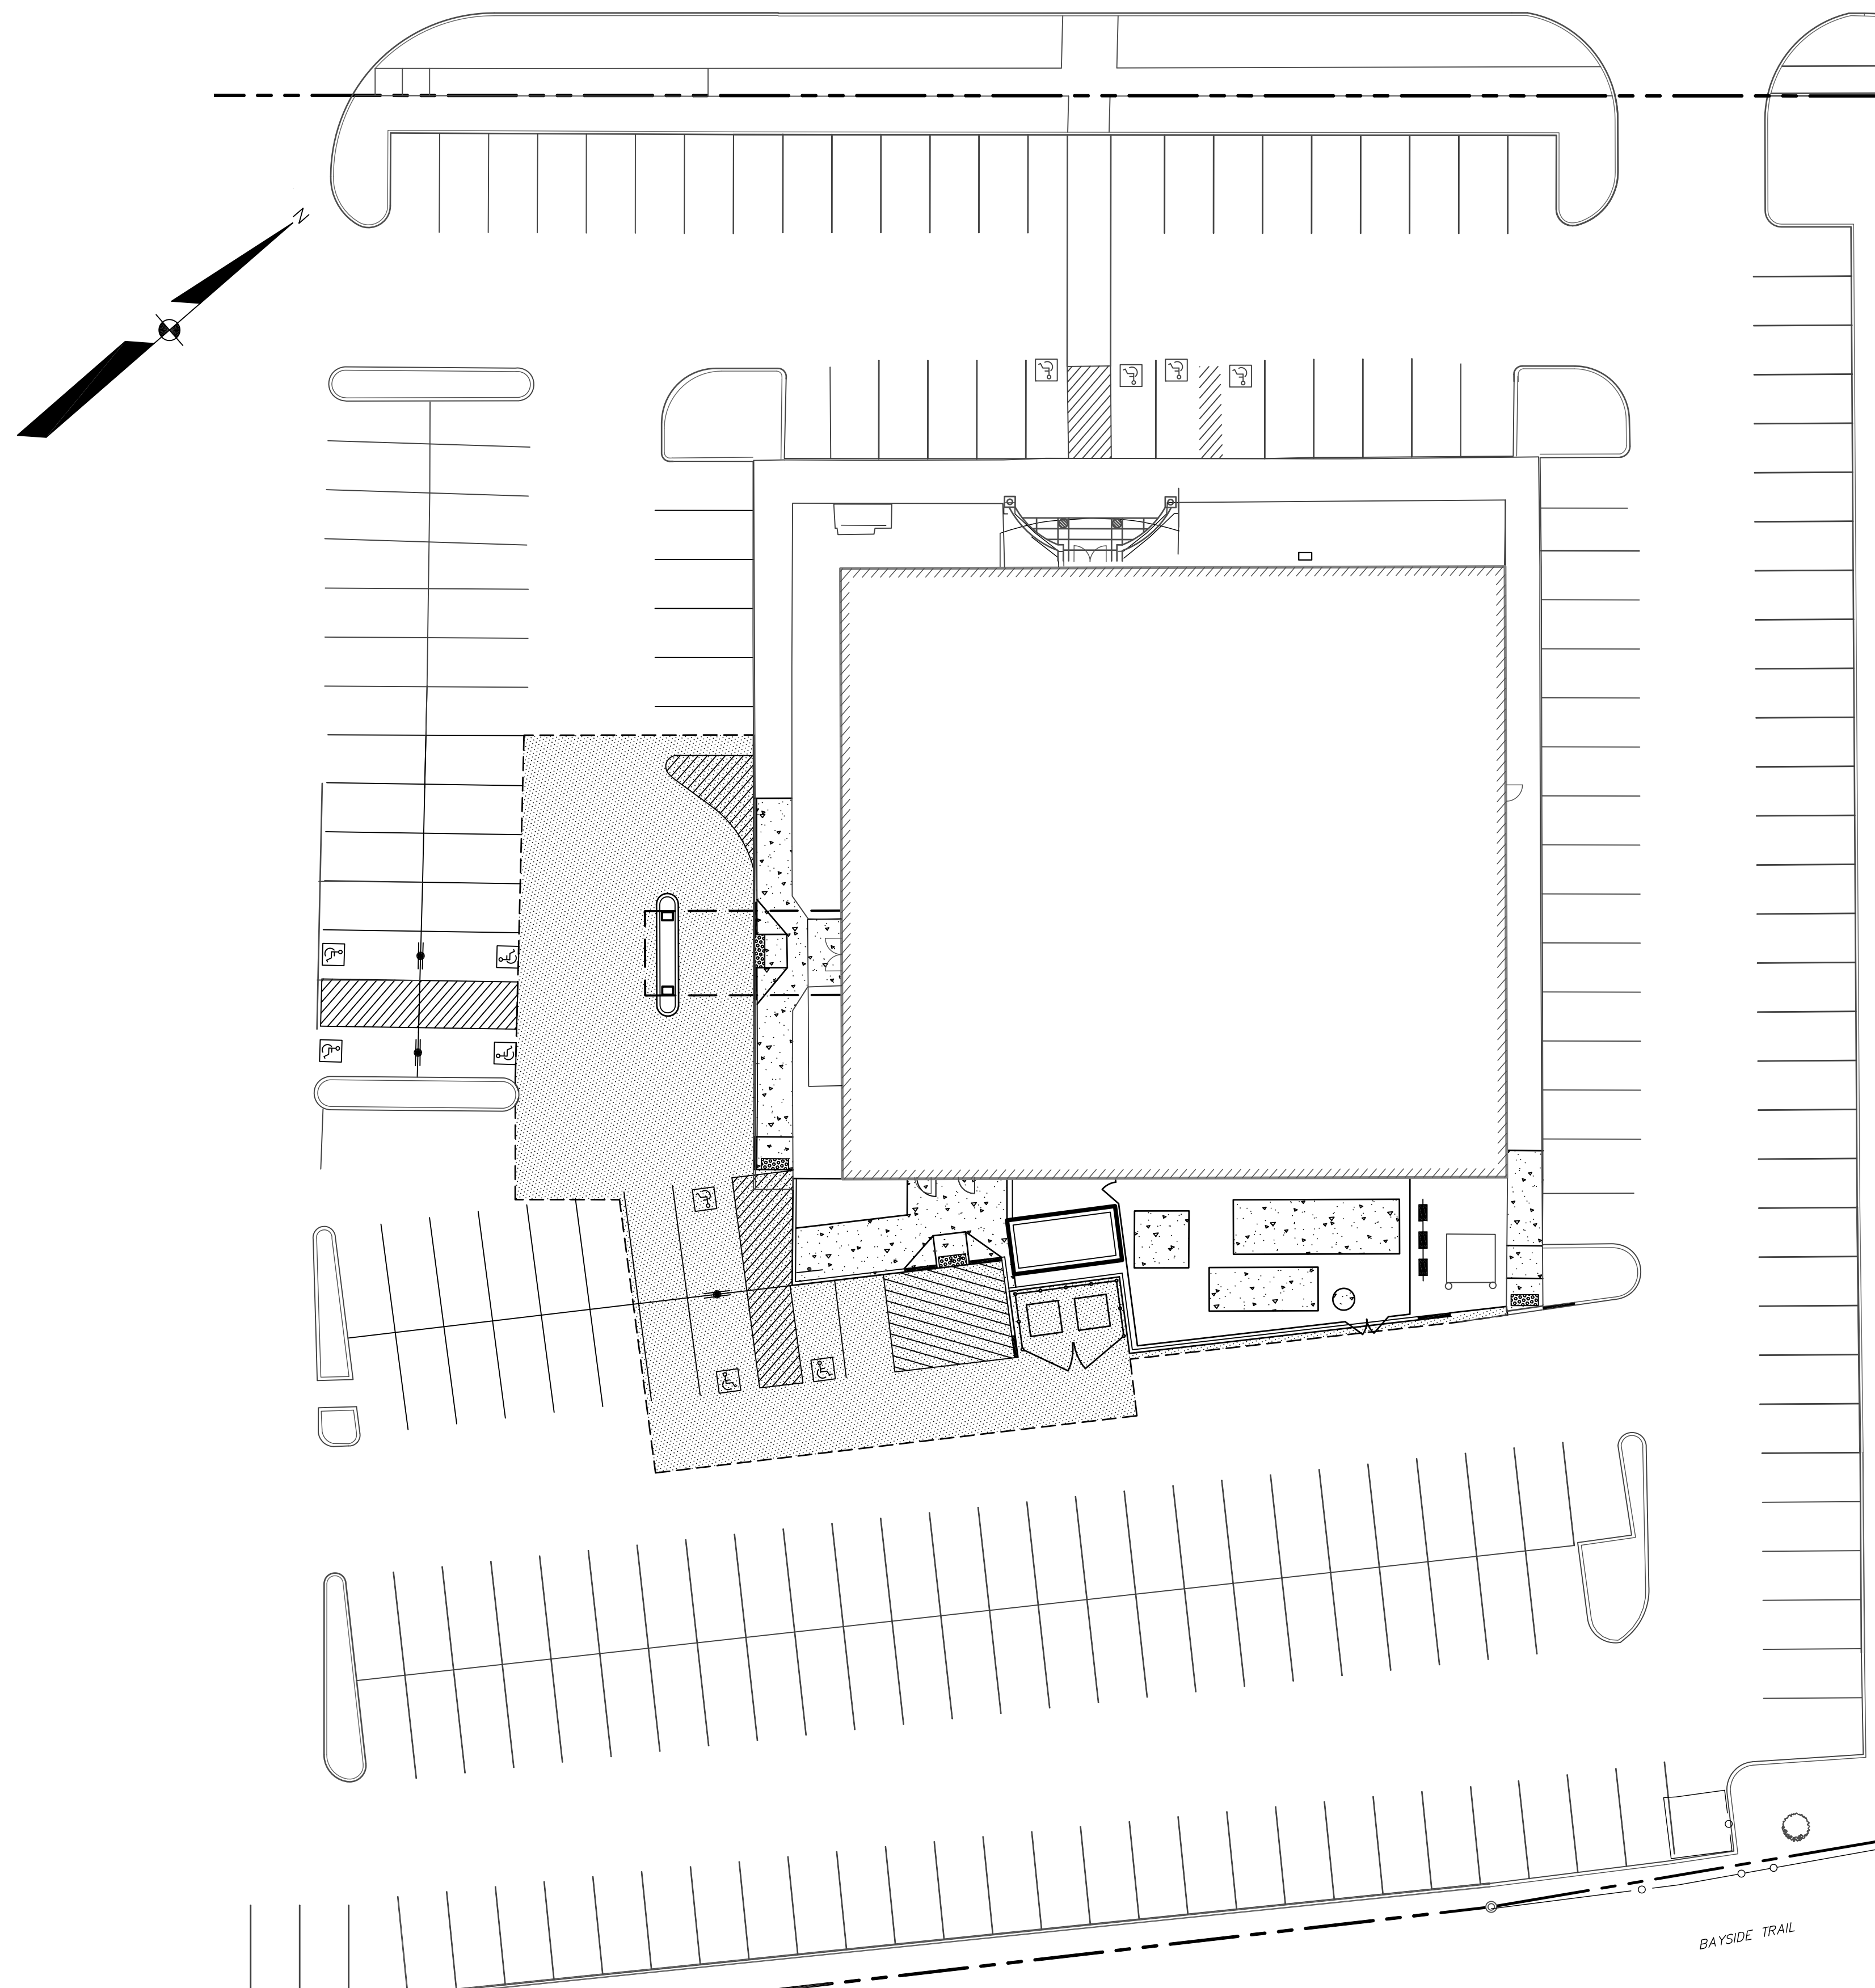

SCALE: 1"=20'

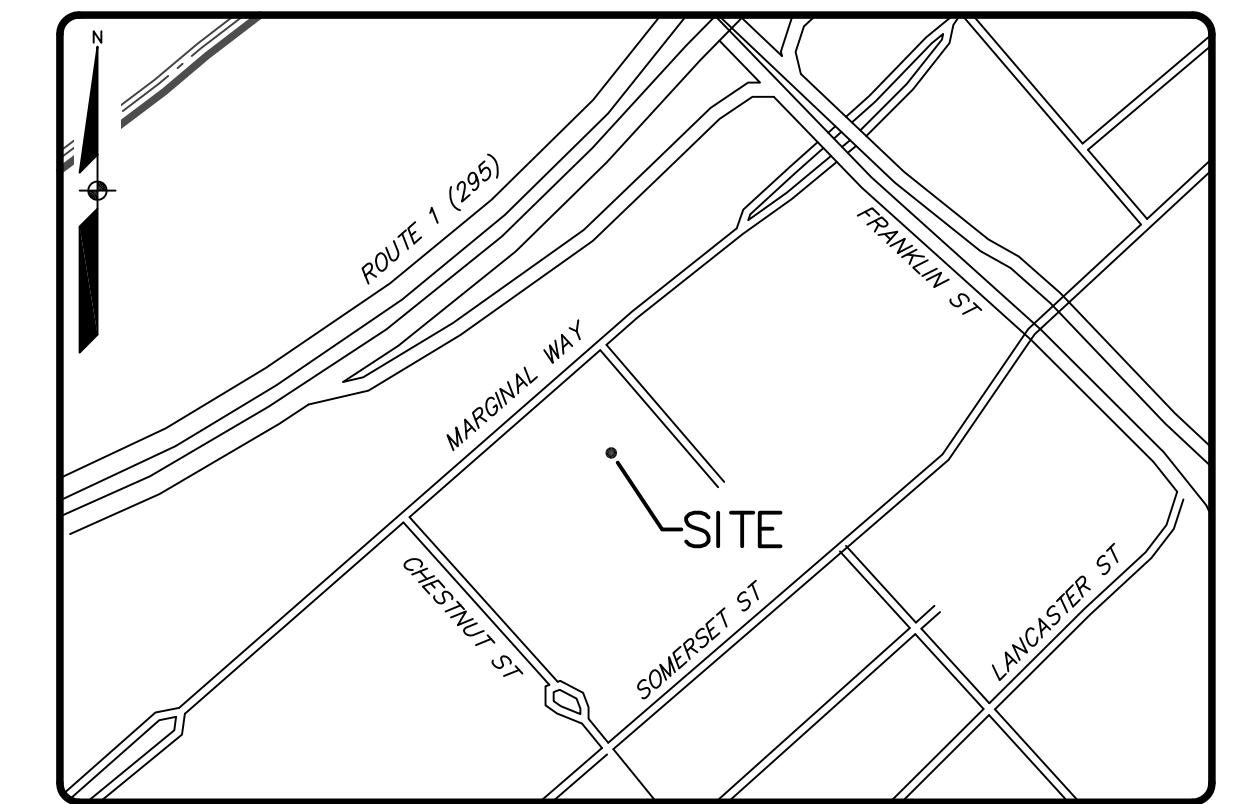

LOCATION MAP

NTS

## SHEET INDEX

### SHEET TITLE

- |   |                        |
|---|------------------------|
| 1 | COVER SHEET            |
| 2 | DEMOLITION PLAN        |
| 3 | SITE PLAN              |
| 4 | GRADING & UTILITY PLAN |
| 5 | DETAILS                |
| 6 | DETAILS                |