


WEST ELEVATION

10139.3: WEST ELEVATION SCALE: 1/16"=1'-0"

WALL ID FOR MAINE EYE CENTER
TO BE ADDRESSED ON A
SEPARATE APPLICATION

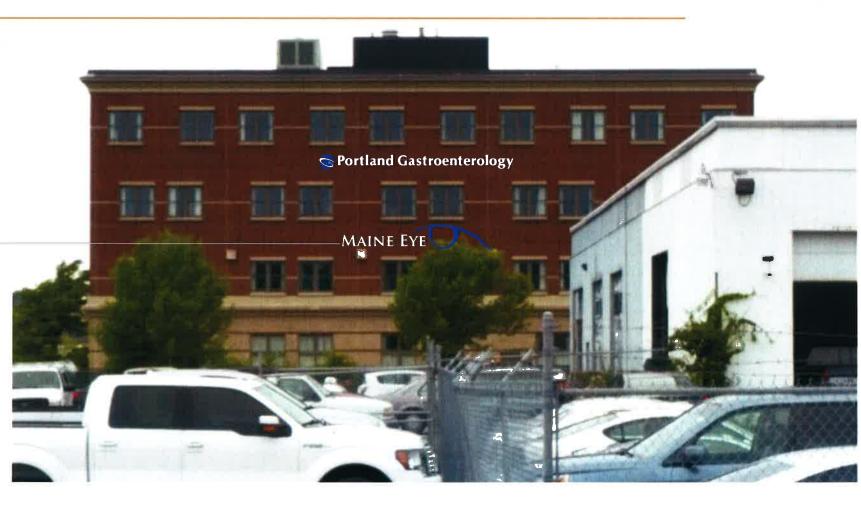



Neokraft Signs Inc. 686 Main Street

Lewiston, Maine 04240 Telephone: 207.782.9654 Facsimile: 207.782.0009 1.800.339.2258 http://www.neokraft.com

Custom Sign Fabrication

These plans are the exclusive property of Neokraft Signs, Inc. and are the result of the original work of its employees. They are submitted to Neokraft's client for the sole purpose of consideration of whether to purchase these plans or to purchase from Neokraft a sign manufactured according to these plans.

Distribution or exhibition of these plans to anyone other than employees of said client, or use of these plans to construct a sign similar to the one embodied herein, is expressly forbidden. In the event that such exhibition or construction occurs, Neokraft expects to be reimbursed \$1500 in compensation for time and effort entailed in creating these plans.

PERMIT

PORTLAND GASTROENTEROLOGY

10139.X

LOCATION: 161 MARGINAL WAY

PORTLAND, ME

DRAWING NO.:3 OF 3

DRAWN BY: DS REP.: PM

DATE: 09.26.2016

REVISED 10.05.2016

QUOTE: @1565|@1558|FL023296

GEN REF.: 2909 (2004)