



2'x13'-2" = 26.34 S.F.

10203.1: ADDRESS ID—LIT LETTERS ON OPAQUE BACKGROUND

SCALE: 1/2" = 1'-0" (1) REQUIRED

ALUMINUM EXTRUSION, ROUTED
 ALUMINUM FACE, BLEED RETAINER

PAINT TO MATCH GSP TRANS DELFT
 BLUE [230-97]

1/4" WHITE ACRYLIC PUSH-THRU COPY
 (FLUSH)

+ (2) 3/8" STAINLESS STEEL SCREWS ON
 EACH END OF CABINET TO BOLT INTO
 EXISTING COLUMNS



Neokraft Signs Inc.
 686 Main Street
 Lewiston, Maine 04240
 Telephone: 207.782.9654
 Facsimile: 207.782.0009
 1.800.339.2258
<http://www.neokraft.com>

Custom Sign Fabrication

These plans are the exclusive property of Neokraft Signs, Inc. and are the result of the original work of its employees. They are submitted to Neokraft's client for the sole purpose of consideration of whether to purchase these plans or to purchase from Neokraft a sign manufactured according to these plans.

Distribution or exhibition of these plans to anyone other than employees of said client, or use of these plans to construct a sign similar to the one embodied herein, is expressly forbidden. In the event that such exhibition or construction occurs, Neokraft expects to be reimbursed \$1500 in compensation for time and effort entailed in creating these plans.

PERMIT

161 MARGINAL WAY
10203.X

LOCATION: 161 MARGINAL WAY
 PORTLAND, ME

DRAWING NO.: 1 OF 2


DRAWN BY: DS REP: PM

DATE: 09.26.2016


REVISED 10.05.2016

QUOTE: @1567

GEN REF.:

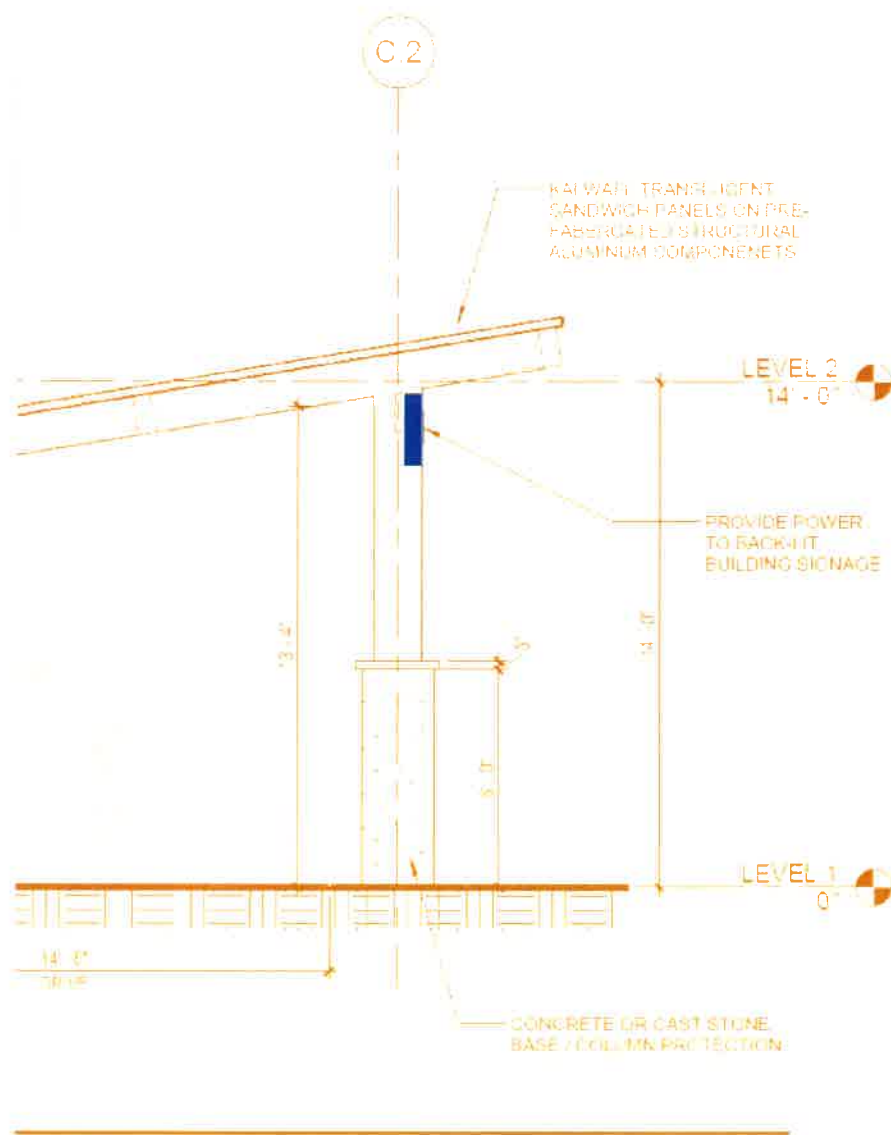

VERIFY
 DIMENSIONS,
 ATTACHMENTS,
 CLEARANCES

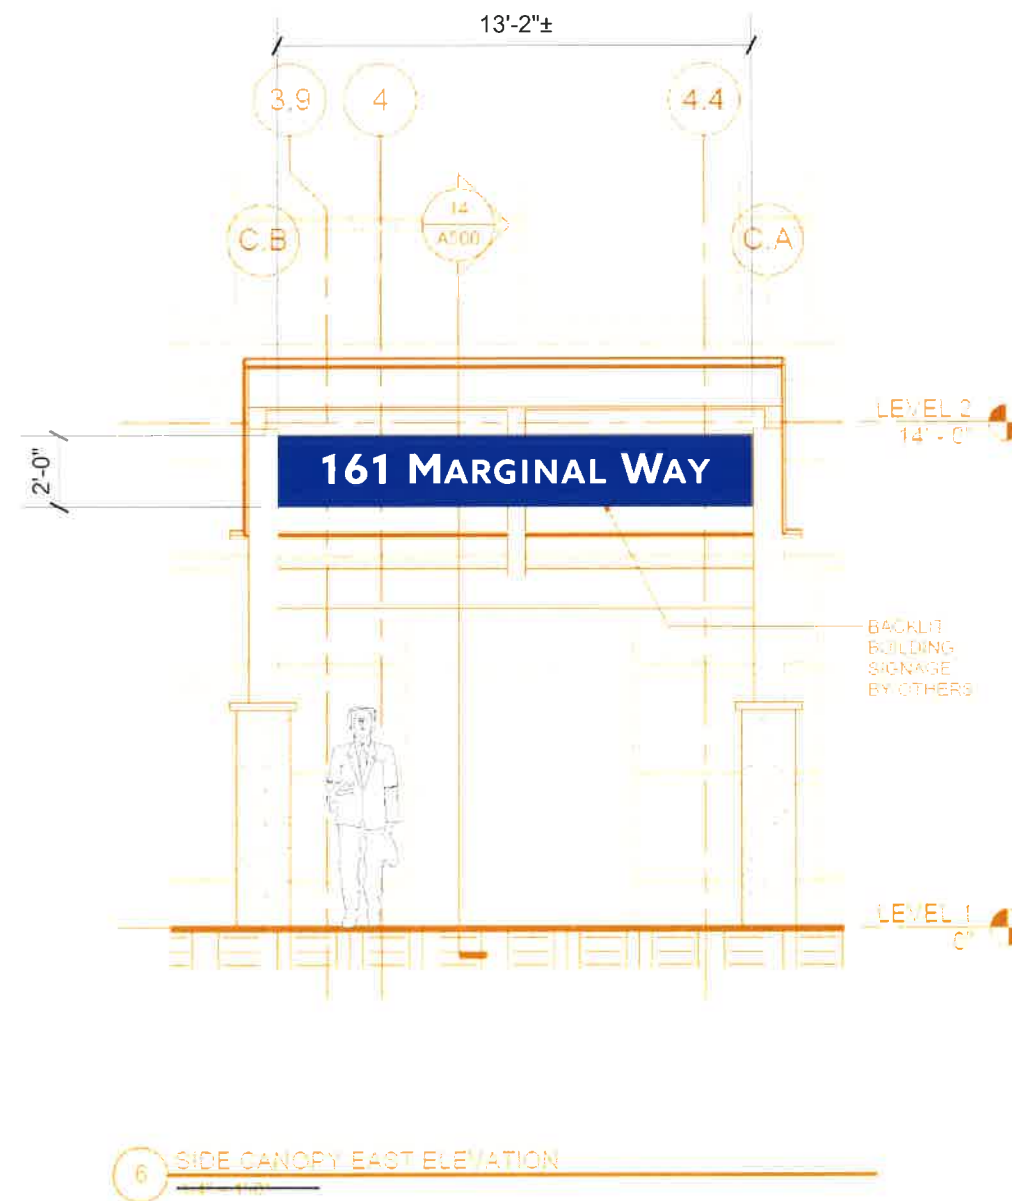

6 SIDE CANOPY EAST ELEVATION

CANOPY ELEVATION

SCALE: 3/16" = 1'-0"



Neokraft Signs Inc.
686 Main Street
Lewiston, Maine 04240
Telephone: 207.782.9654
Facsimile: 207.782.0009
1.800.339.2258
<http://www.neokraft.com>

Custom Sign Fabrication

These plans are the exclusive property of Neokraft Signs, Inc. and are the result of the original work of its employees. They are submitted to Neokraft's client for the sole purpose of consideration of whether to purchase these plans or to purchase from Neokraft a sign manufactured according to these plans.

Distribution or exhibition of these plans to anyone other than employees of said client, or use of these plans to construct a sign similar to the one embodied herein, is expressly forbidden. In the event that such exhibition or construction occurs, Neokraft expects to be reimbursed \$1500 in compensation for time and effort entailed in creating these plans.

PERMIT

**161 MARGINAL WAY
10203.X**

LOCATION: 161 MARGINAL WAY
PORTLAND, ME

DRAWING NO.: 2 OF 2


DRAWN BY: DS REP: PM

DATE: 09.26.2016

REVISED 10.05.2016

QUOTE: @1567

GEN REF.:

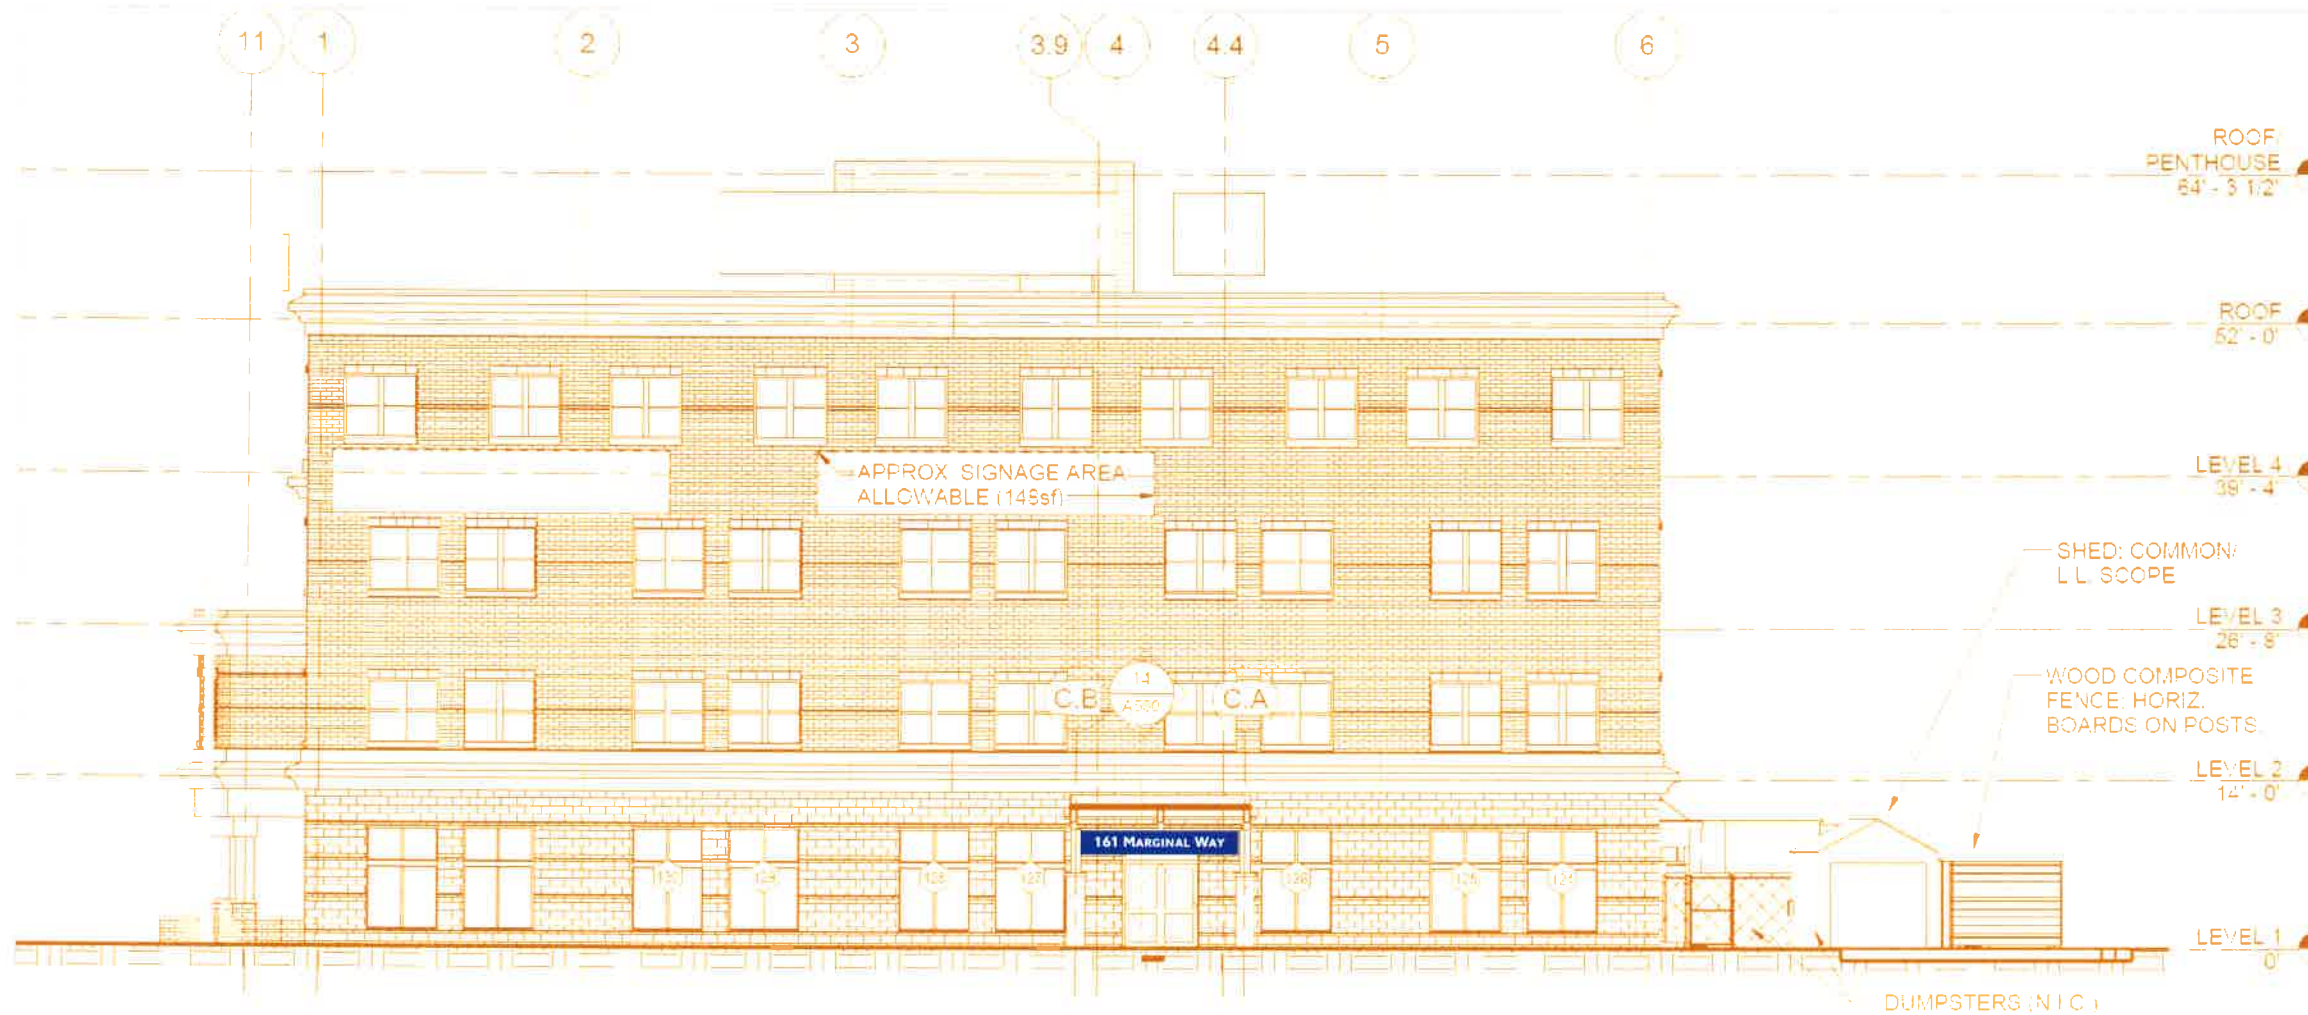

2 EAST ELEVATION

NOT FOR CONSTRUCTION

EAST ELEVATION

SCALE: 1/16" = 1'-0"