


THA
ARCHITECTS, LLC
 ARCHITECTURE DESIGN PLANNING INTERIOR DESIGN
 105 WILLOW BROOK AVENUE
 STRATHAM, NEW HAMPSHIRE 03885
 Tel: (603) 770-2491 Fax: (603) 773-0288
 www.thaarc.com

These drawings and specifications were prepared for use at the location indicated. Publication and use in any other project, location, or jurisdiction or in part, is prohibited without the written permission of THA Architects, LLC.
 © 2016 THA Architects, LLC.

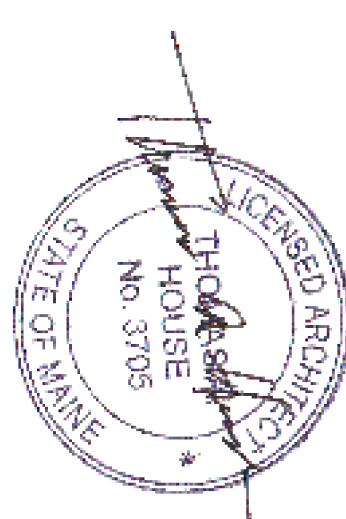

midtown Portland

Somerset Street
 Elm Street
 Portland, ME


Building 2
 Level Seven
 Partial
 Floor Plan

Structural Engineer
 Becker Engineering
 MEP Engineer
 McCabe & Associates
 FP Engineer
 McCabe & Associates


SCALE:
 ISSUED / DRAWN BY
 February 8, 2016
 © THA Architects, LLC
 REVISED / REVISED BY
 April 13, 2016

JOB NO.: 15001
 SHEET NUMBER

A-2.7

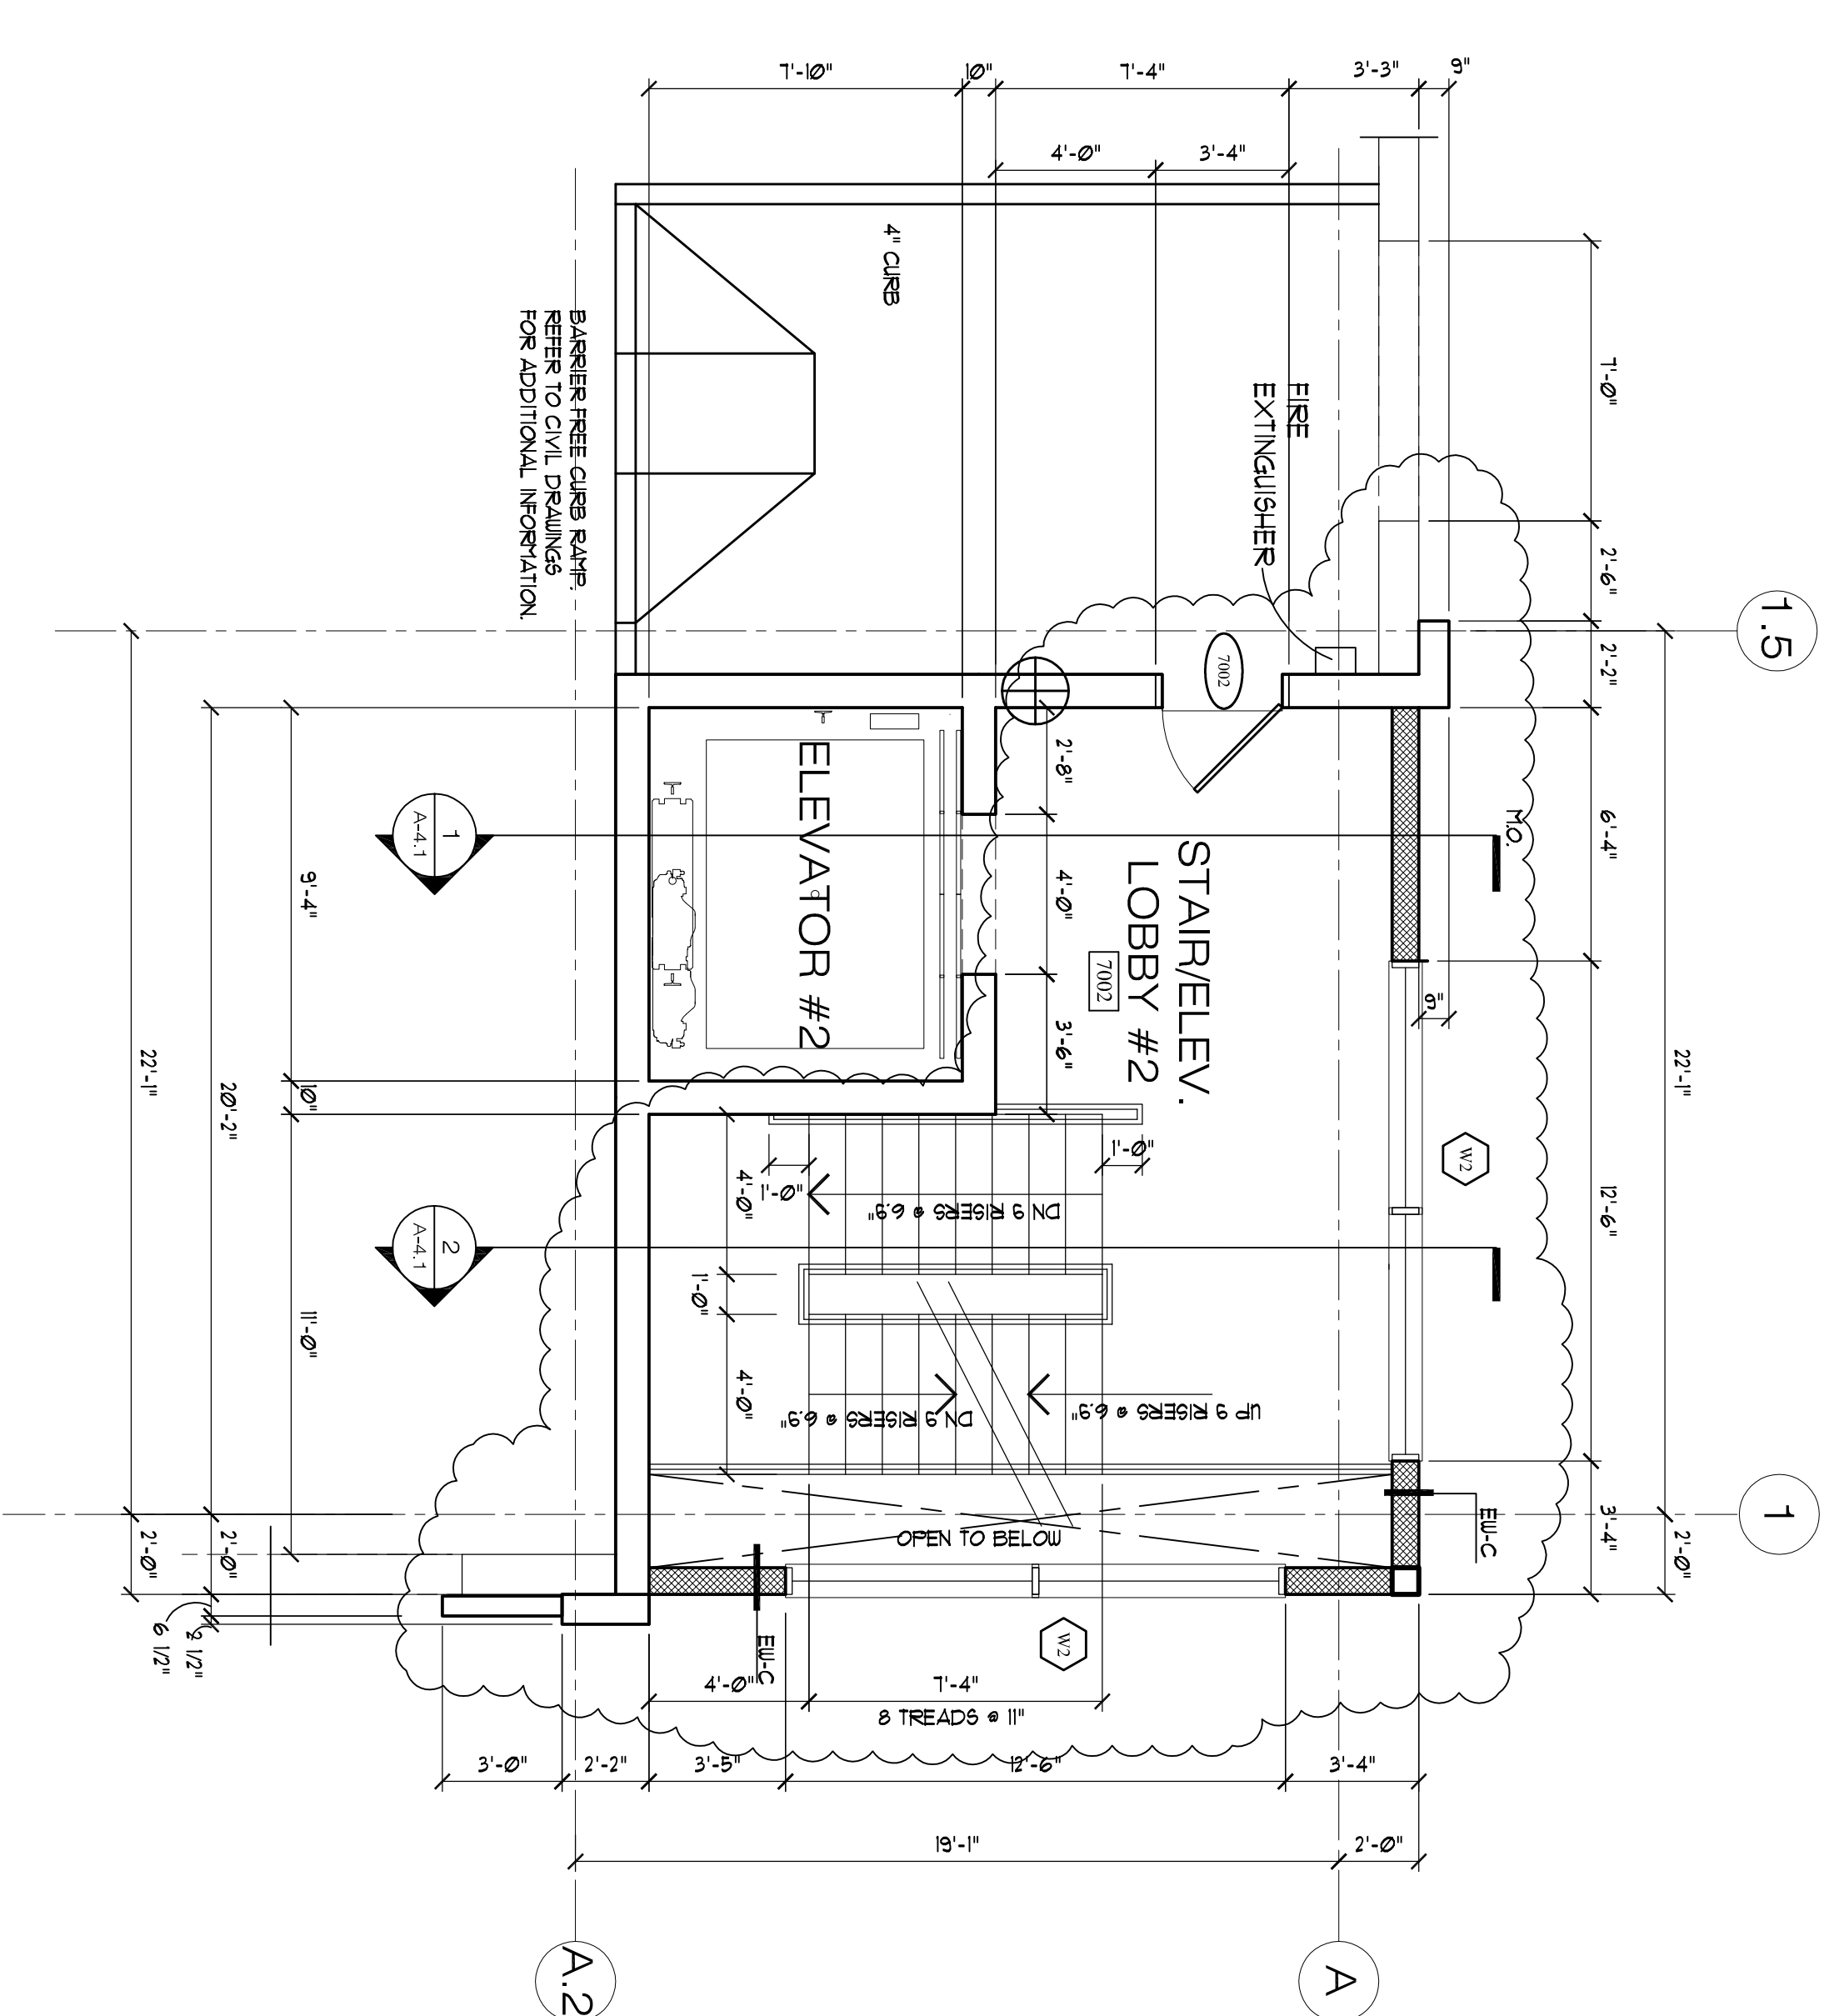

2 Partial Seventh Floor Plan
 1/4"=1'-0"

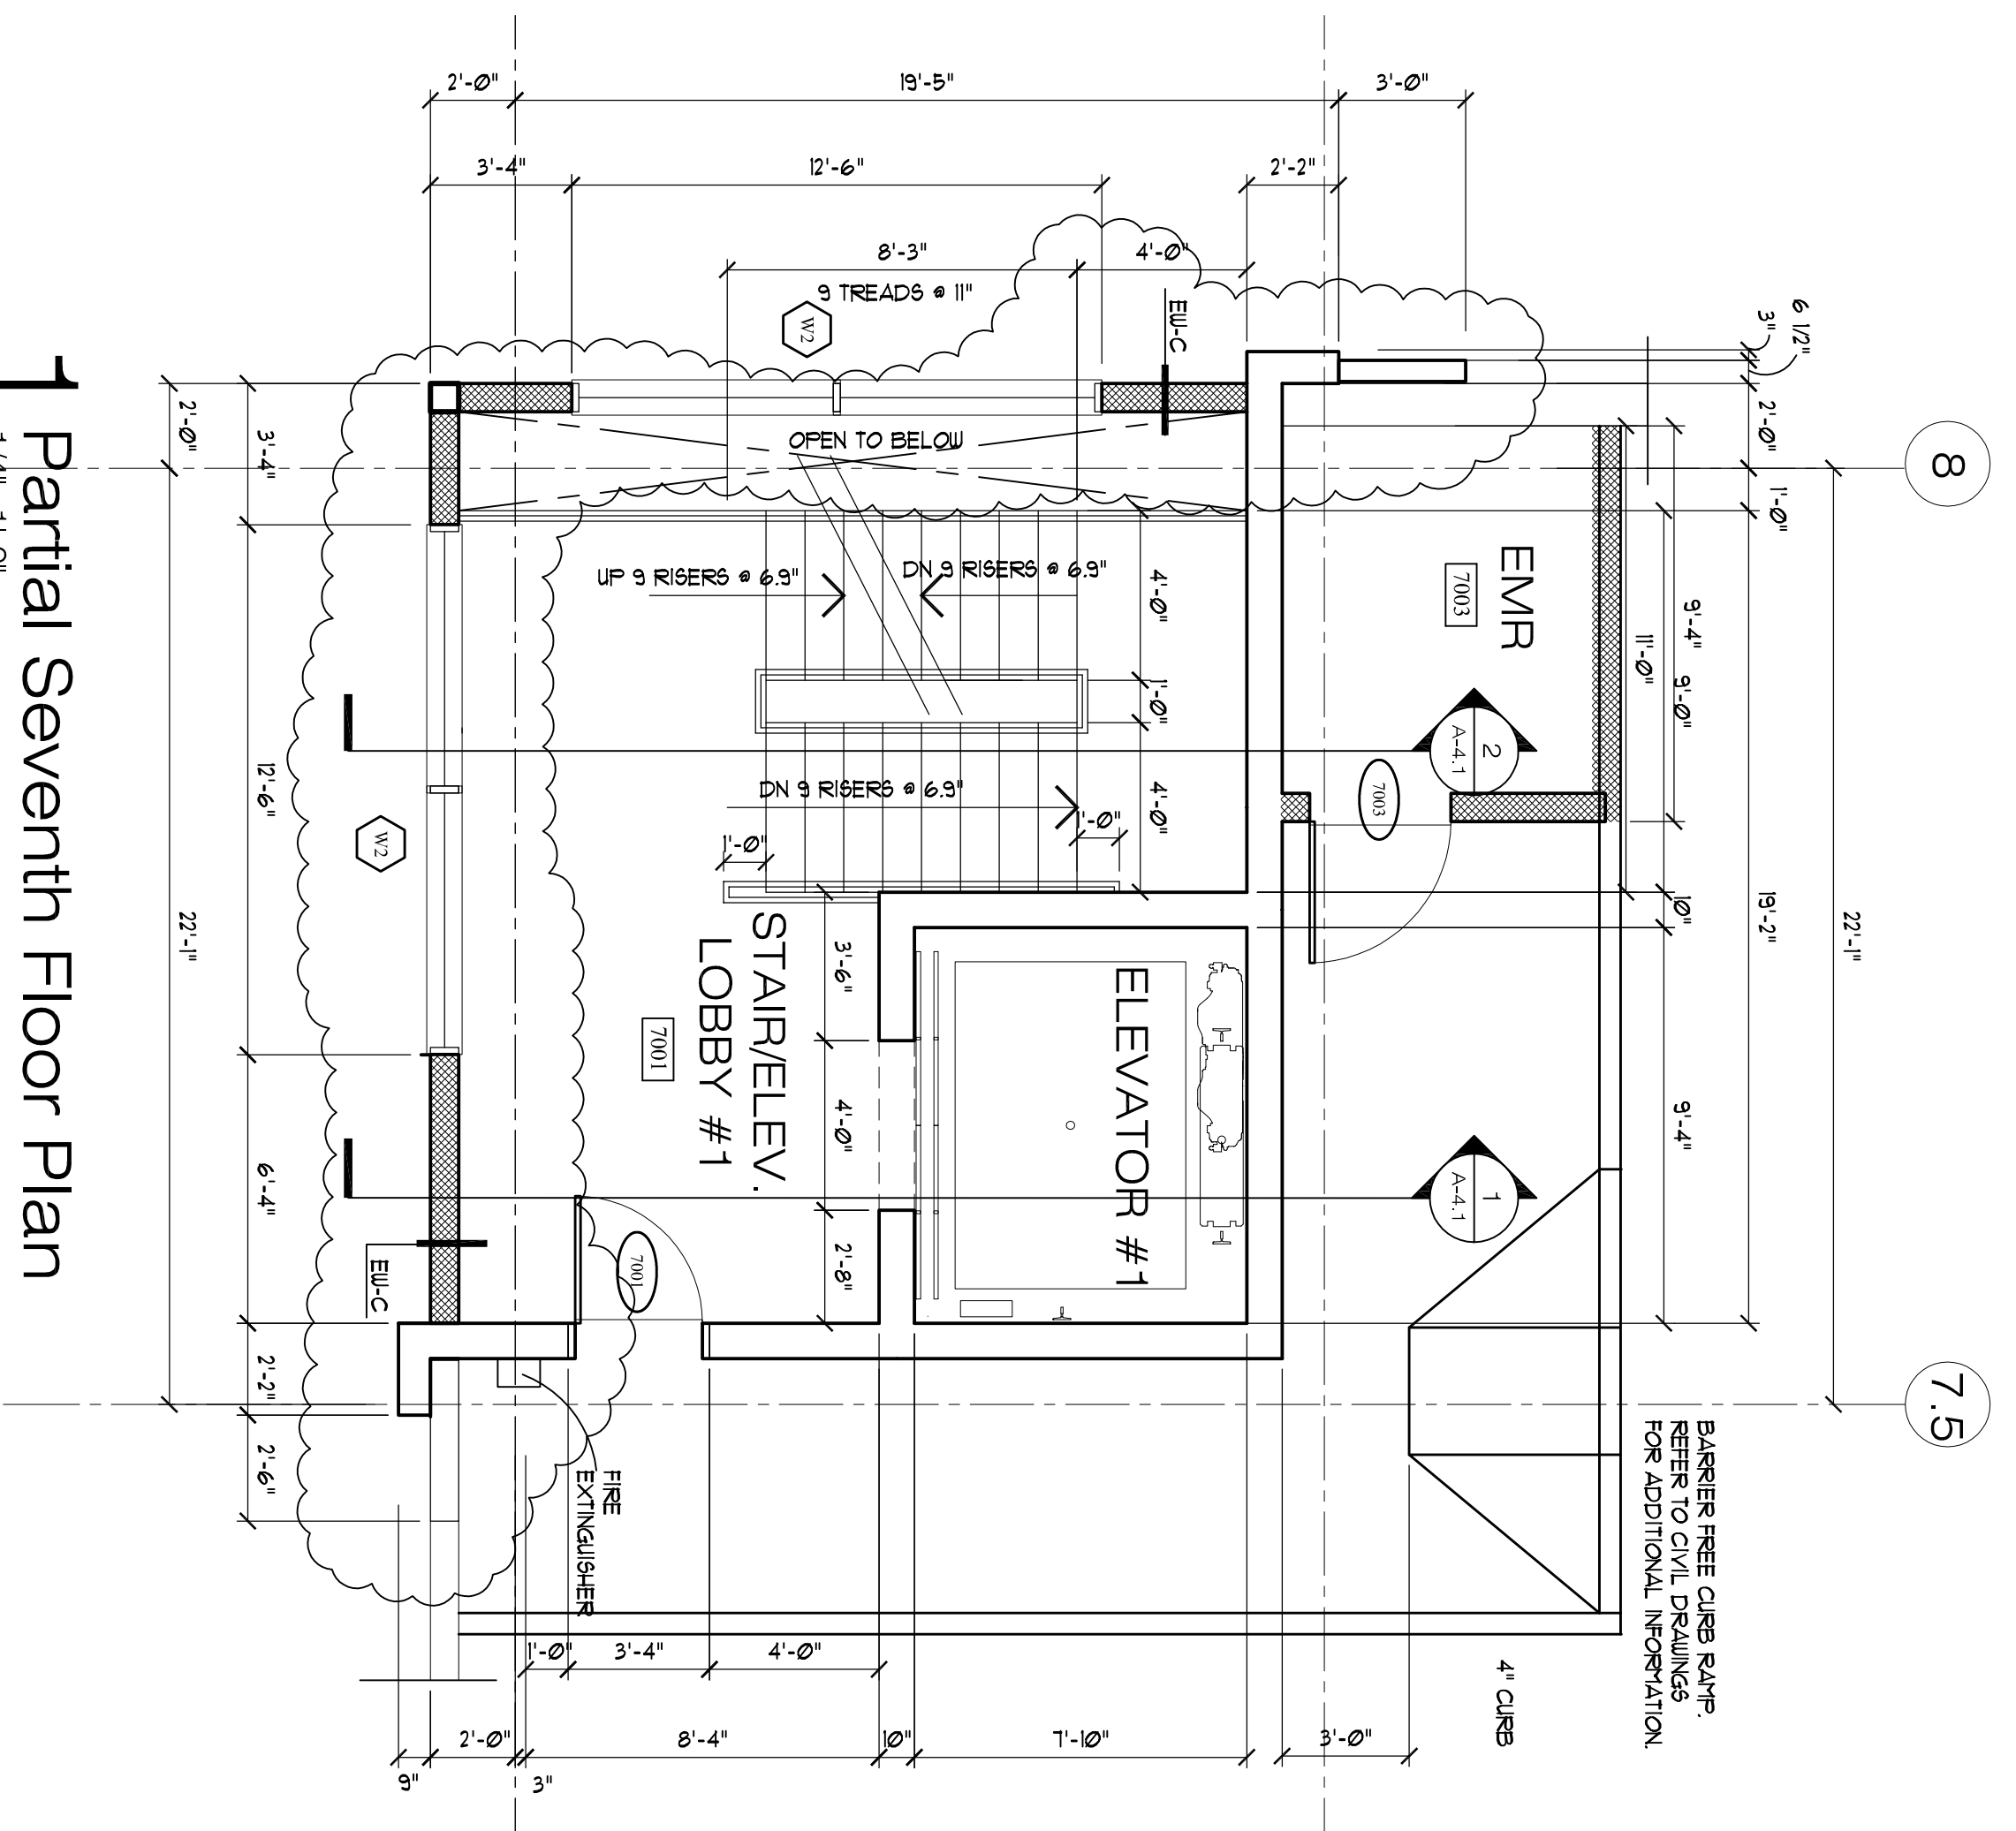

1 Partial Seventh Floor Plan
 1/4"=1'-0"