

THA
ARCHITECTS, LLC

ARCHITECTURE DESIGN/PLANNING/INTERIOR DESIGN
105 WILLOW BROOK AVENUE
SFRATHAM, NEW HAMPSHIRE 03885
Tel: (603) 770-2491 Fax: (603) 773-0288
www.thaarc.com

These drawings and specifications were prepared for use at the location indicated. Publication and use in any other project, location, or in part, is prohibited without the written permission of THA Architects, LLC.
© 2016 THA Architects, LLC.



midtown Portland

Somerset Street
Elm Street
Portland, ME


Building 2
Level Five
Partial
Floor Plan

Structural Engineer
Becker Engineering
MEP Engineer
McCabe & Associates
FP Engineer
McCabe & Associates


SCALE:
ISSUED/DRAWN BY
February 8, 2016
© THA Architects, LLC
REVISED/REVISED BY
April 15, 2016

JOB NO.: 15001
SHEET NUMBER

A-2.5

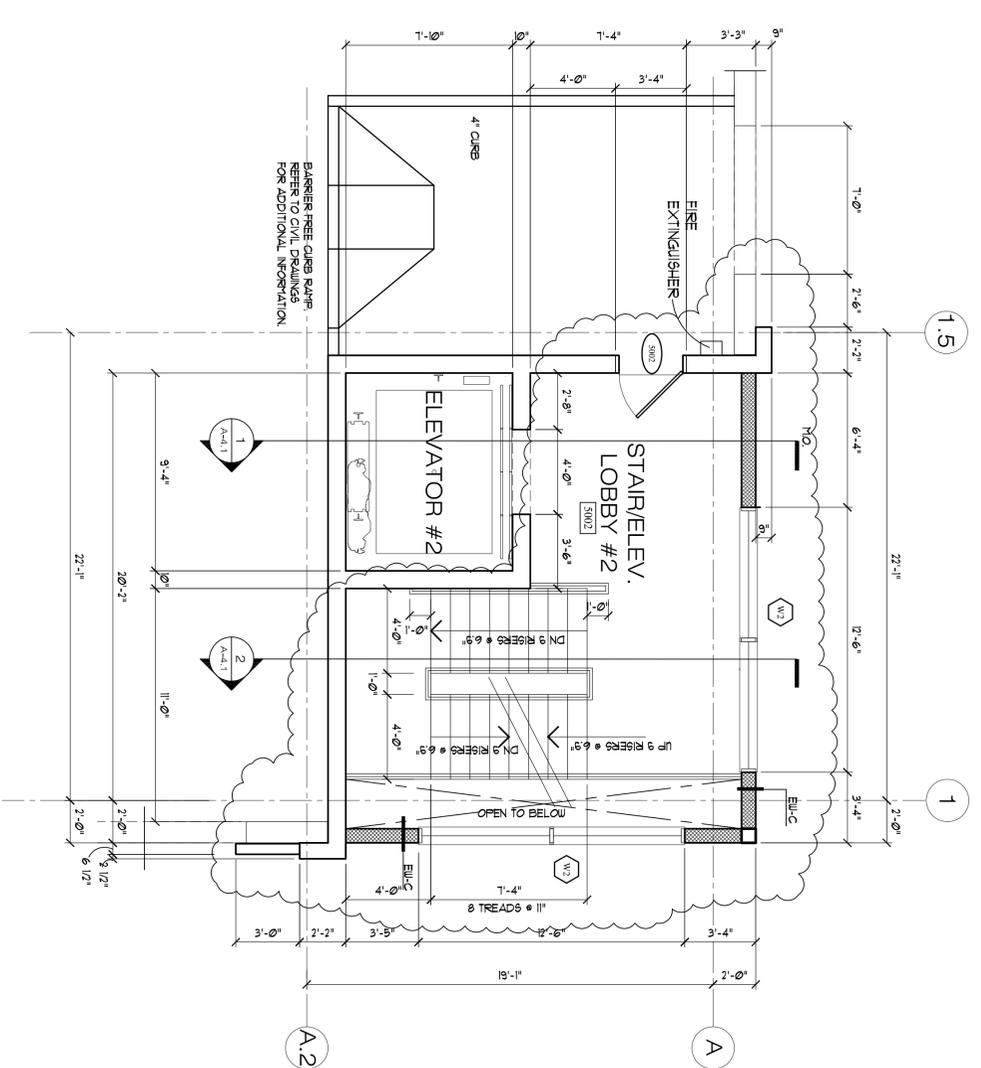

2 Partial Fifth Floor Plan
1/4"=1'-0"

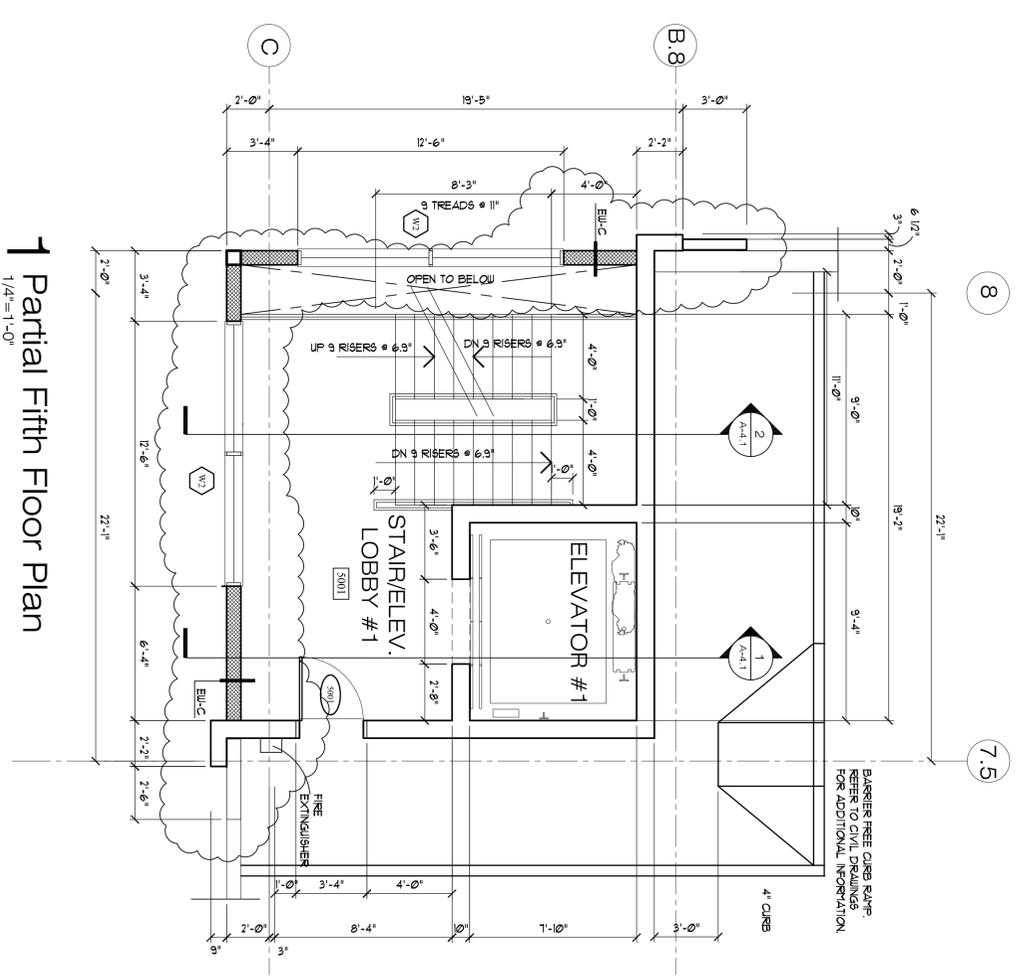

1 Partial Fifth Floor Plan
1/4"=1'-0"