


**THA ARCHITECTS, LLC**  
 ARCHITECTURE • PLANNING • INTERIOR DESIGN  
 105 WILL LOW / BROOK AVENUE  
 STRATHAM, NEW HAMPSHIRE 03885  
 Tel: (603) 770-2491 Fax: (603) 773-0288  
 www.thaarch.com

These drawings and specifications were prepared for use at the location indicated. Publication and use in other projects, in whole or in part, without the written permission of THA Architects, LLC.  
 © 2016 THA Architects, LLC.

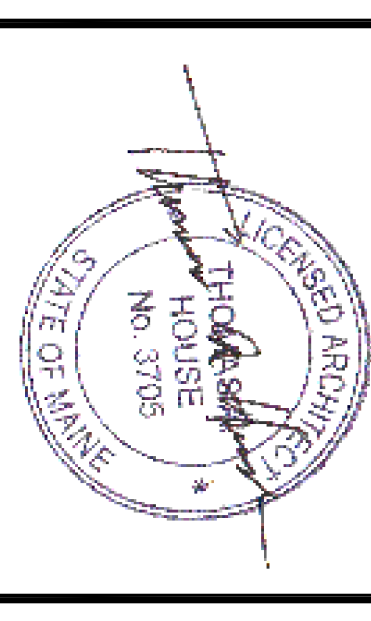

midtown Portland

Somerset Street  
 Elm Street  
 Portland, ME

Building 2  
 Exterior  
 Elevations

Structural Engineer  
 Becker Structural Engineering, Inc.  
 MEP Engineer  
 McCabe & Associates  
 FP Engineer  
 McCabe & Associates


SCALE:  
 ISSUED / DRAWN BY  
 FEBRUARY 8, 2016  
 C.T.H. ARCHITECTS, LLC  
 REVISED / REVISED BY  
 APRIL 15, 2016

JOB NO.: 15001  
 SHEET NUMBER


A-3.1



1 SOUTH ELEVATION - SOMERSET STREET  
 1/16"=1'-0"

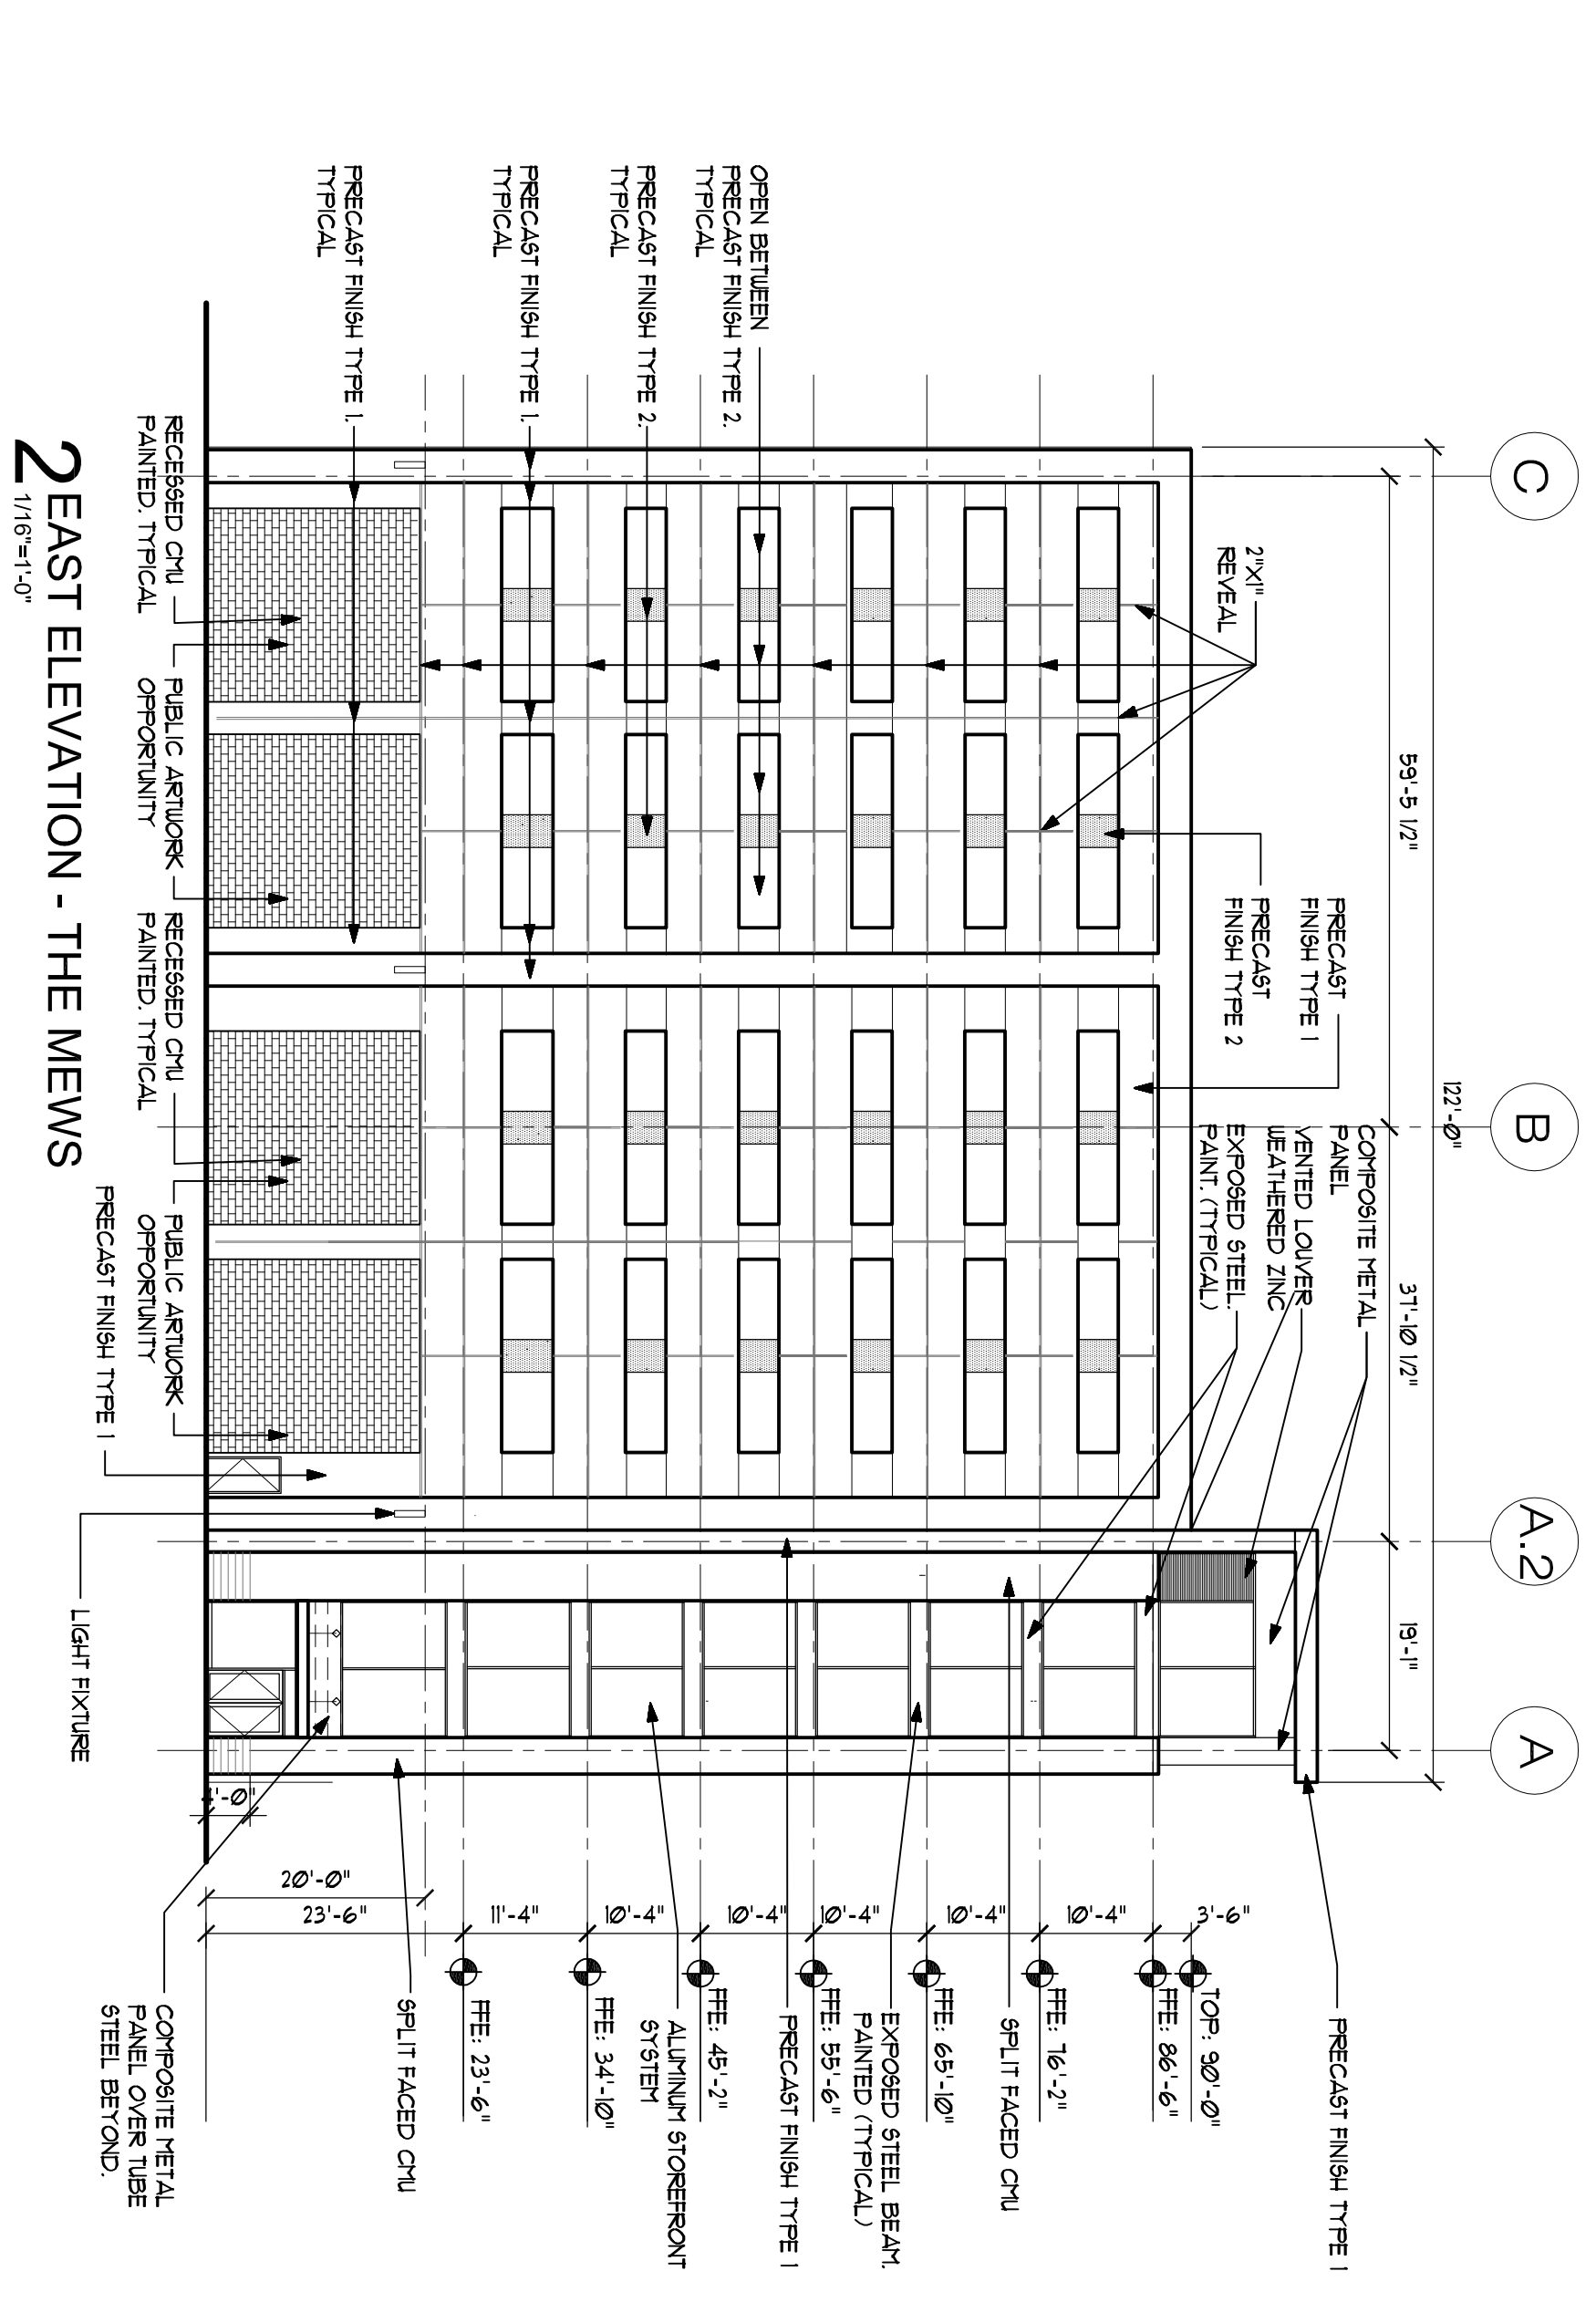

2 EAST ELEVATION - THE MEWS  
 1/16"=1'-0"

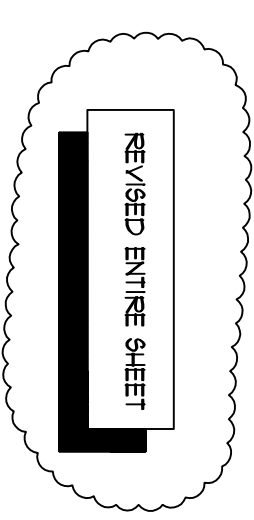

Permit Set