



Second Floor Plan
Scale: 1/16"=1'-0"

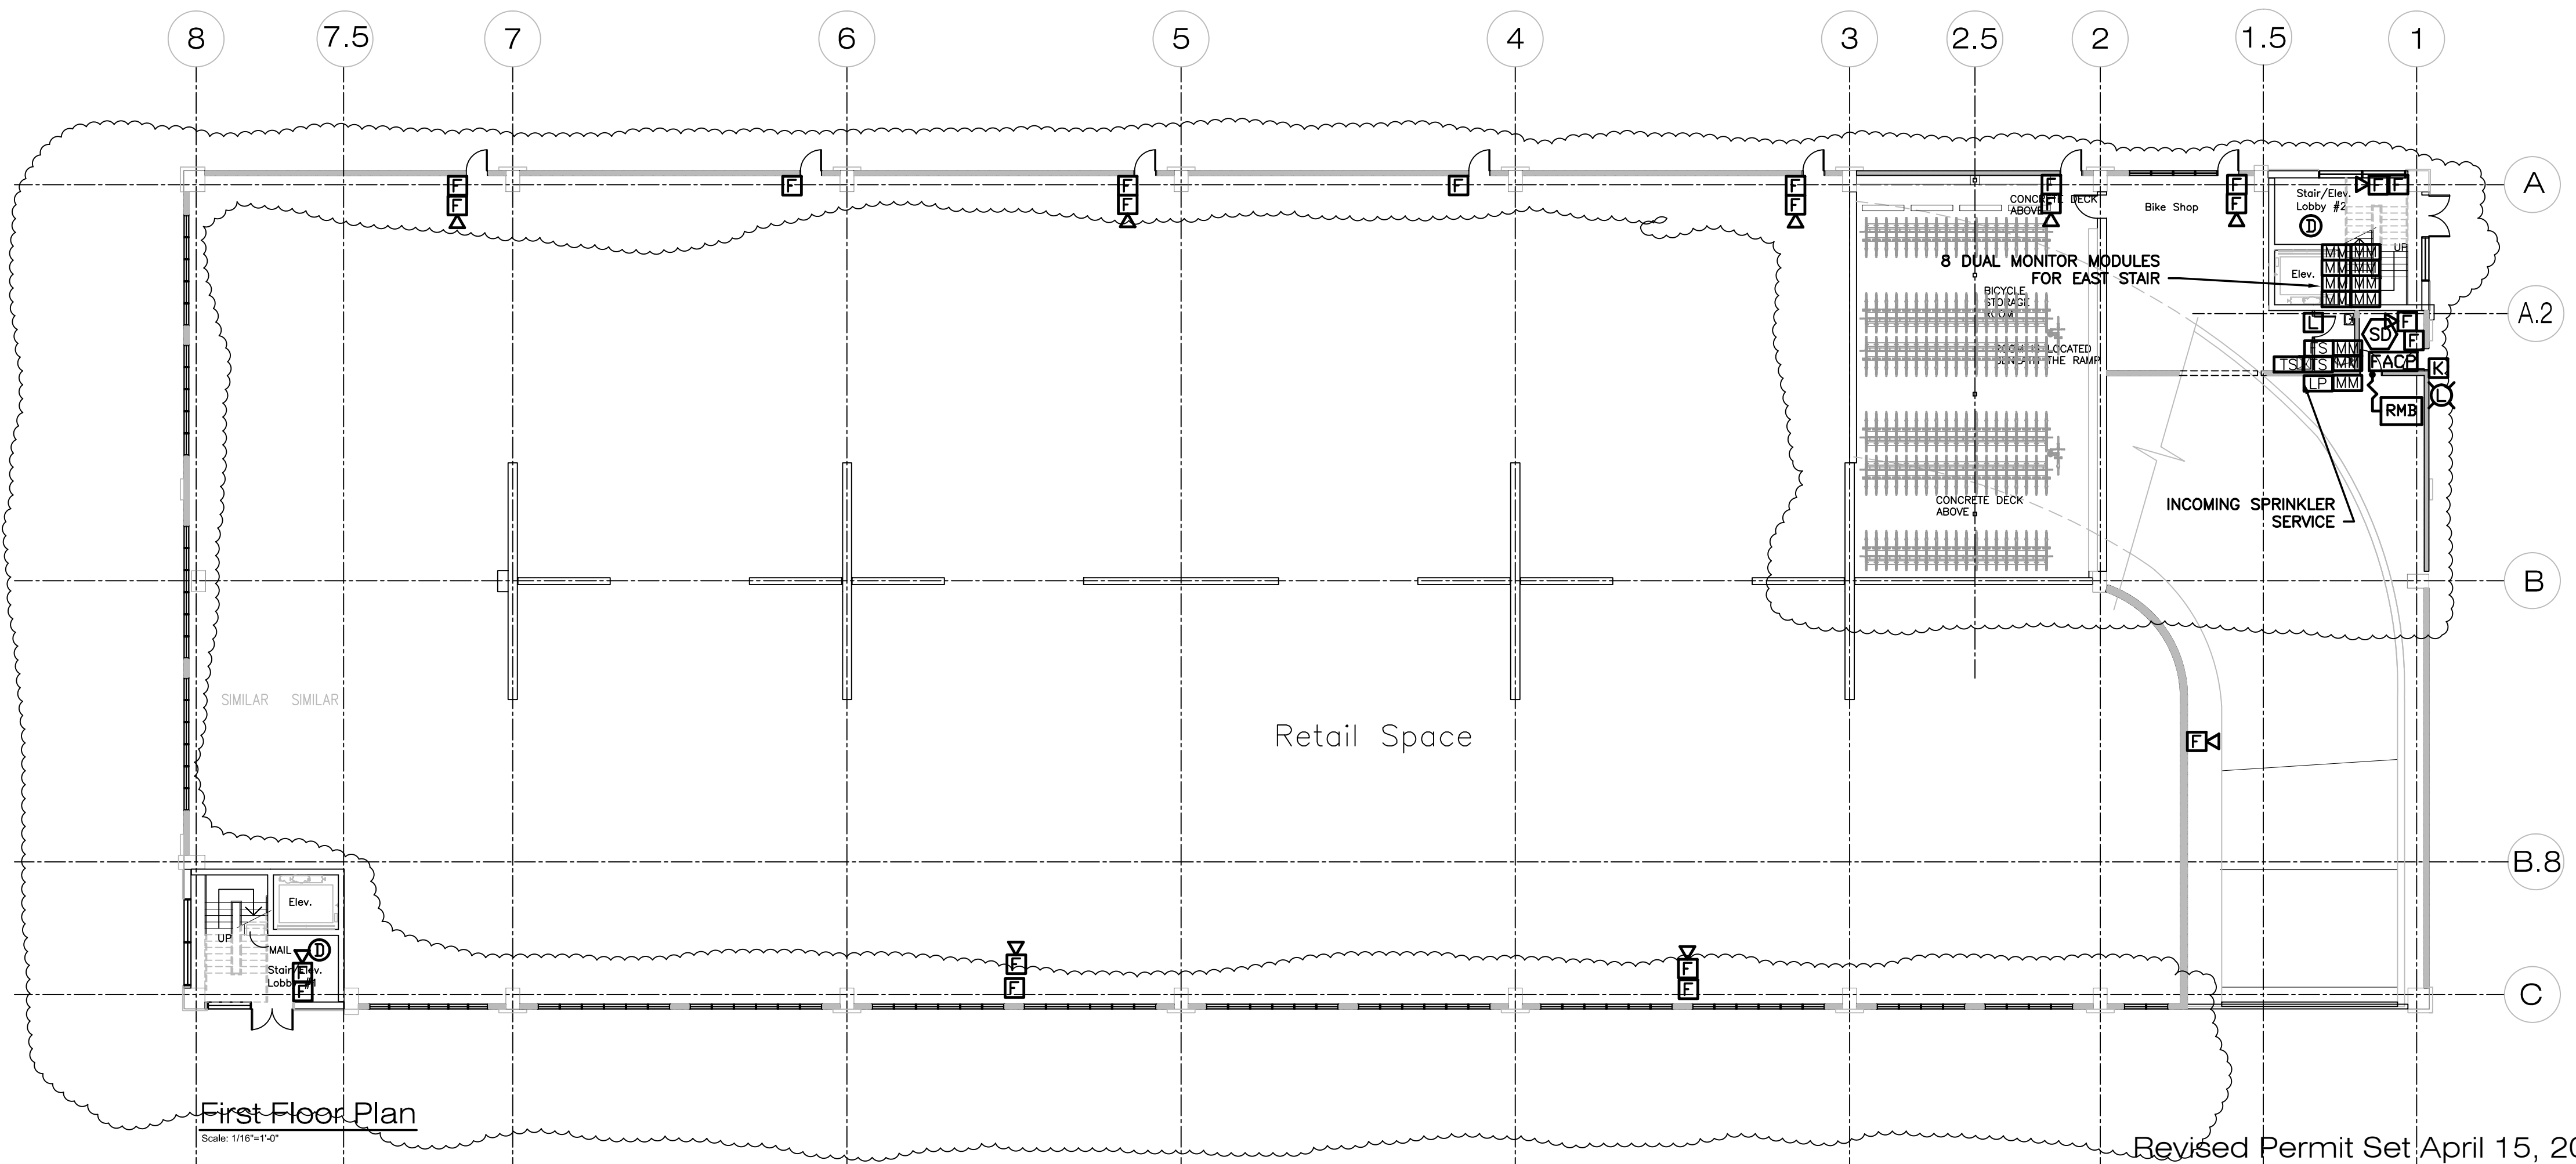

First Floor Plan
Scale: 1/16"=1'-0"

Revised Permit Set April 15, 2016
Permit Set February 8, 2016

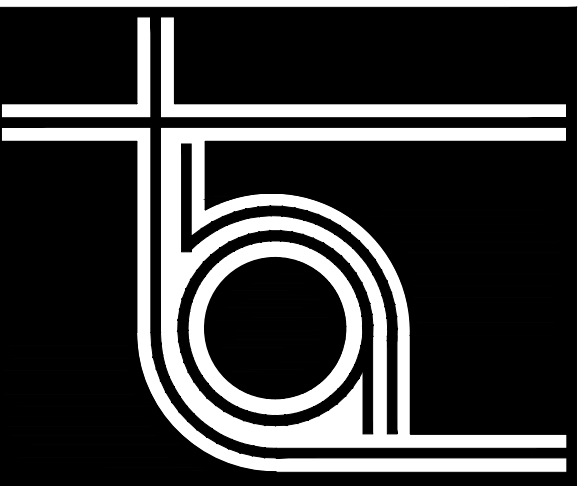

THA ARCHITECTS, LLC

ARCHITECTURE • DESIGN • PLANNING • INTERIOR DESIGN

105 WILLOW BROOK AVENUE
STRATHAM, NEW HAMPSHIRE 03885

Tel: (603) 770-2491 Fax: (603) 773-0238
www.thaarc.com

These drawings and specifications were prepared for use at the location indicated. Publication and use is expressly limited to the identified location. Reuse or reproduction by any method, in whole or in part, is prohibited without the written permission of THA Architects, LLC.
© THA Architects, LLC.



midtown Portland

Somerset Street
Elm Street
Portland, ME

Building 2
First floor
2nd - 6th Floor
Fire Alarm

Structural Engineer
Becker Engineering
MEP ENGINEER
McCabe Associates
FP Engineer
McCabe Associates

SCALE: 1/16"=1'-0"

ISSUED / DRAWN BY _____
2/8/16

REVISOR / REVISOR BY _____

JOB NO: 15001

SHEET NUMBER
FA-1.1