


THA ARCHITECTS, LLC
 ARCHITECTURE • DESIGN • PLANNING • INTERIOR DESIGN
 105 WILLOW BROOK AVENUE
 STRATHAM, NEW HAMPSHIRE 03885
 Tel: (603) 770-2491 Fax: (603) 773-0238
 WWW.THAFC.COM

These drawings and specifications were prepared for use at the location indicated. Publication and reuse of these drawings and specifications without the written permission of THA Architects, LLC.
 © 2015 THA Architects, LLC.

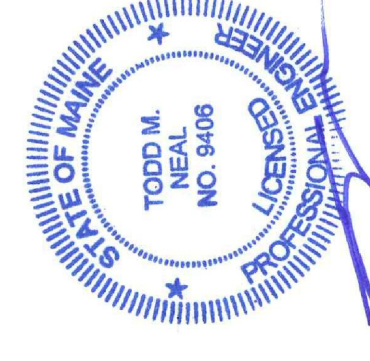

midtown Portland

Somerset Street
 Elm Street
 Portland, ME

Building 2
 STRUCTURAL ELEVATIONS

Structural Engineer
BECKER
 STRUCTURAL ENGINEERS
 75 York Street, Portland, Maine 04101
 207.679.1838 • beckerstructural.com


MEP Engineer
McCabe & Associates
 FP Engineer
McCabe & Associates

SCALE: AS NOTED
 ISSUED / DRAWN BY _____
 REVISED / REVISED BY _____
 APRIL 15, 2016

JOB NO: 15001


SHEET NUMBER
S-3.1

NOT FOR CONSTRUCTION
 REVISED PERMIT SET
 4/15/16

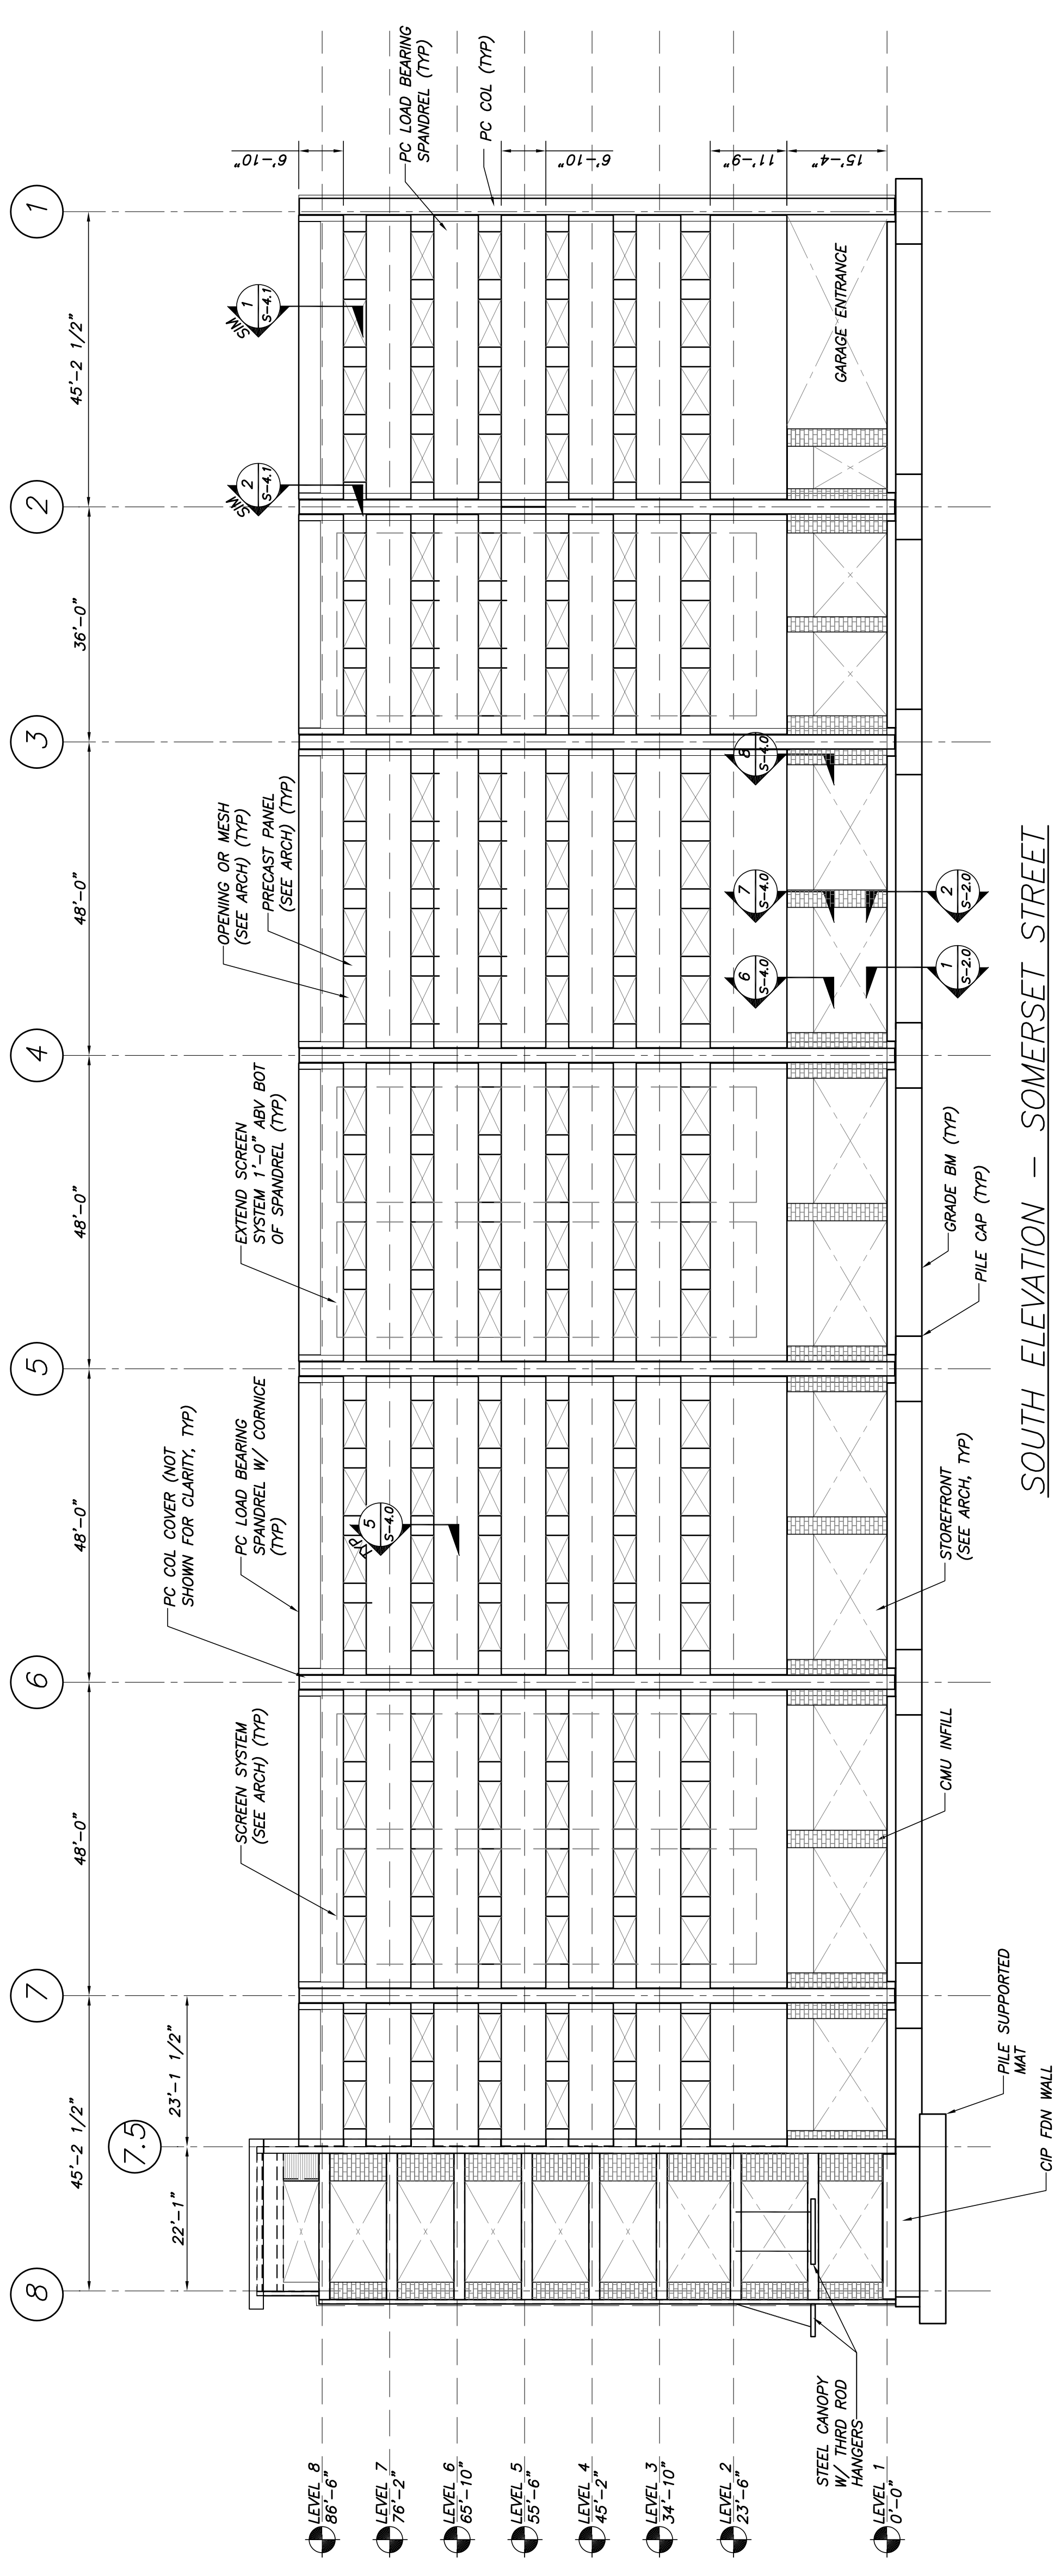

SOUTH ELEVATION - SOMERSET STREET
 1/16"=1'-0"

- ELEVATION NOTES:**
1. REFERENCE ARCHITECTURAL DRAWINGS FOR ALL CONCRETE FINISHES, COLORS AND REVEALS
 2. REFERENCE ELECTRICAL DRAWINGS FOR ALL RECESSED LIGHTING OR OUTLETS REQUIRING CAST-IN CONDUIT
 3. SCREEN SYSTEM
 4. SYSTEM AND CONNECTIONS ARE A PERFORMANCE BASED DESIGN. SEE DMG 50.0 FOR DESIGN CRITERIA
 5. SYSTEM & CONNECTIONS SHALL BE DESIGN BY LICENSED ENGINEER WITH THE NECESSARY INSURANCE REQUIRED
 6. WITH THE PRECAST MANUFACTURER
 7. REFERENCE ARCHITECTURAL DRAWINGS FOR SIGNAGE

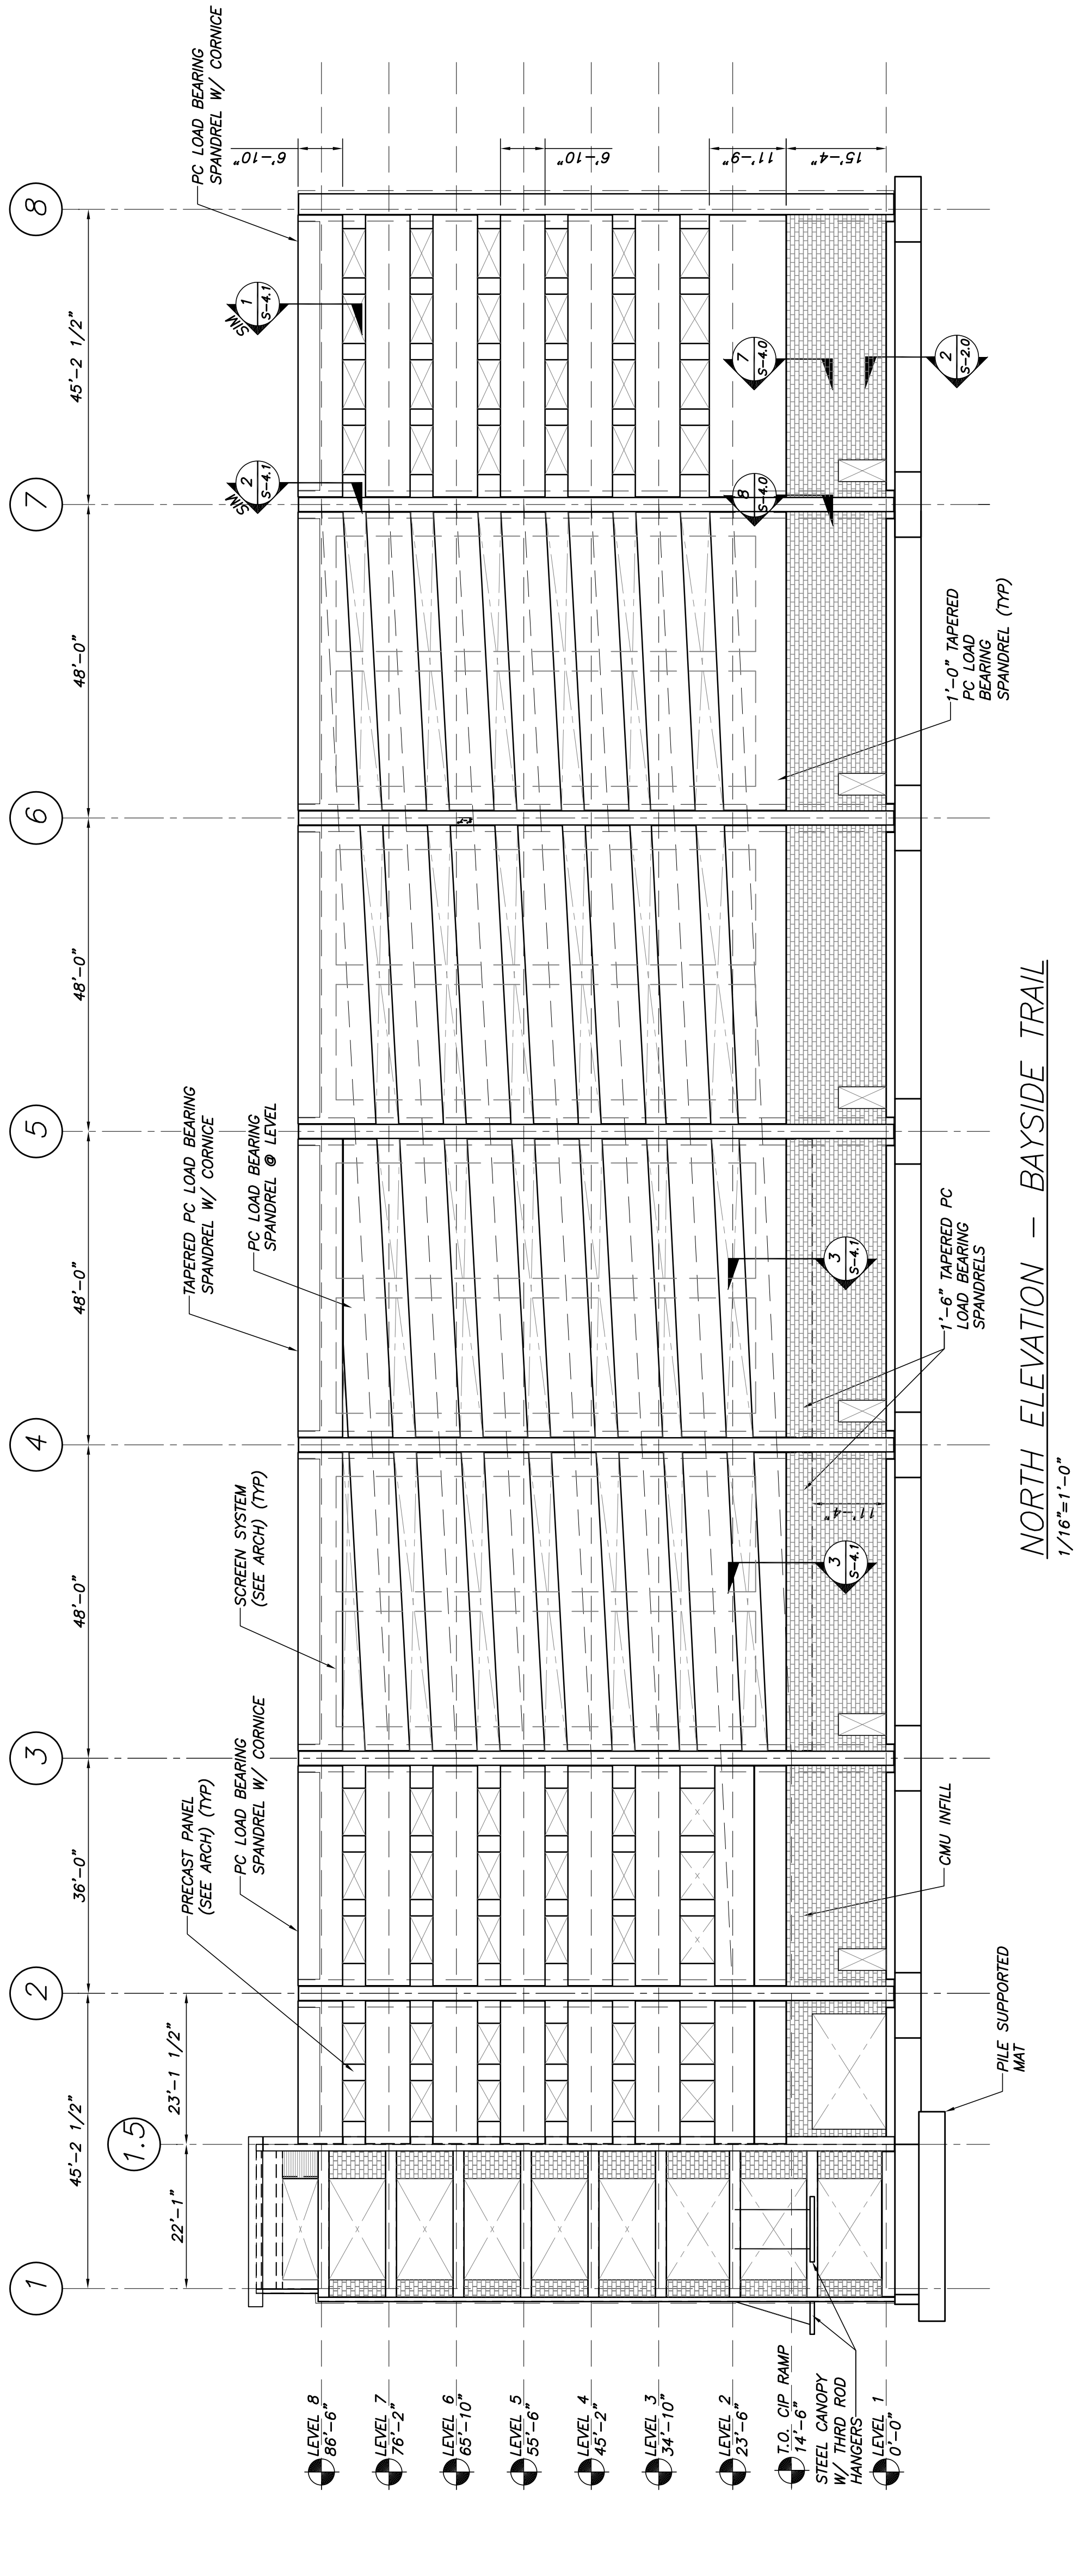

NORTH ELEVATION - BAYSIDE TRAIL
 1/16"=1'-0"