


OWNER
FEDCO DV001
P.O. Box 370008
Miami, Florida 33137
Tel: (305) 974-1454
Attn: Jonathan Cox

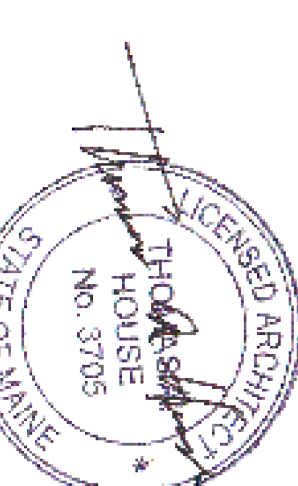

ARCHITECT
THA Architects, LLC
105 Willow Brook Avenue
Sherburne, New Hampshire 03885
Tel: (603) 770-2491
Attn: Thomas A. House, AIA

CIVIL ENGINEER
Stantec
482 Payne Road
Scarborough, ME 04074-8929
Tel: (207) 887-3406
Attn: Bo Kennedy, PE


LANDSCAPE ARCHITECT
Mitchell & Associates
The Staples School
70 Center Street
Portland, ME 04101
Tel: (207) 774-4427
Attn: Robert Metcalf, RLA

STRUCTURAL ENGINEER
Becker Structural Engineers
75 York Street
Portland, ME 04101
Tel: (207) 879-1838
Attn: Todd Neal, PE

MECHANICAL ENGINEER
McCabe Associates
75 Goodhue Road
Derry, New Hampshire 03038
Tel: (603) 437-2002
Attn: Steven Houle, PE

ELECTRICAL ENGINEER
McCabe Associates
75 Goodhue Road
Derry, New Hampshire 03038
Tel: (603) 437-2002
Attn: Steven Houle, PE

SOUTH ELEVATION - SOMERSET STREET

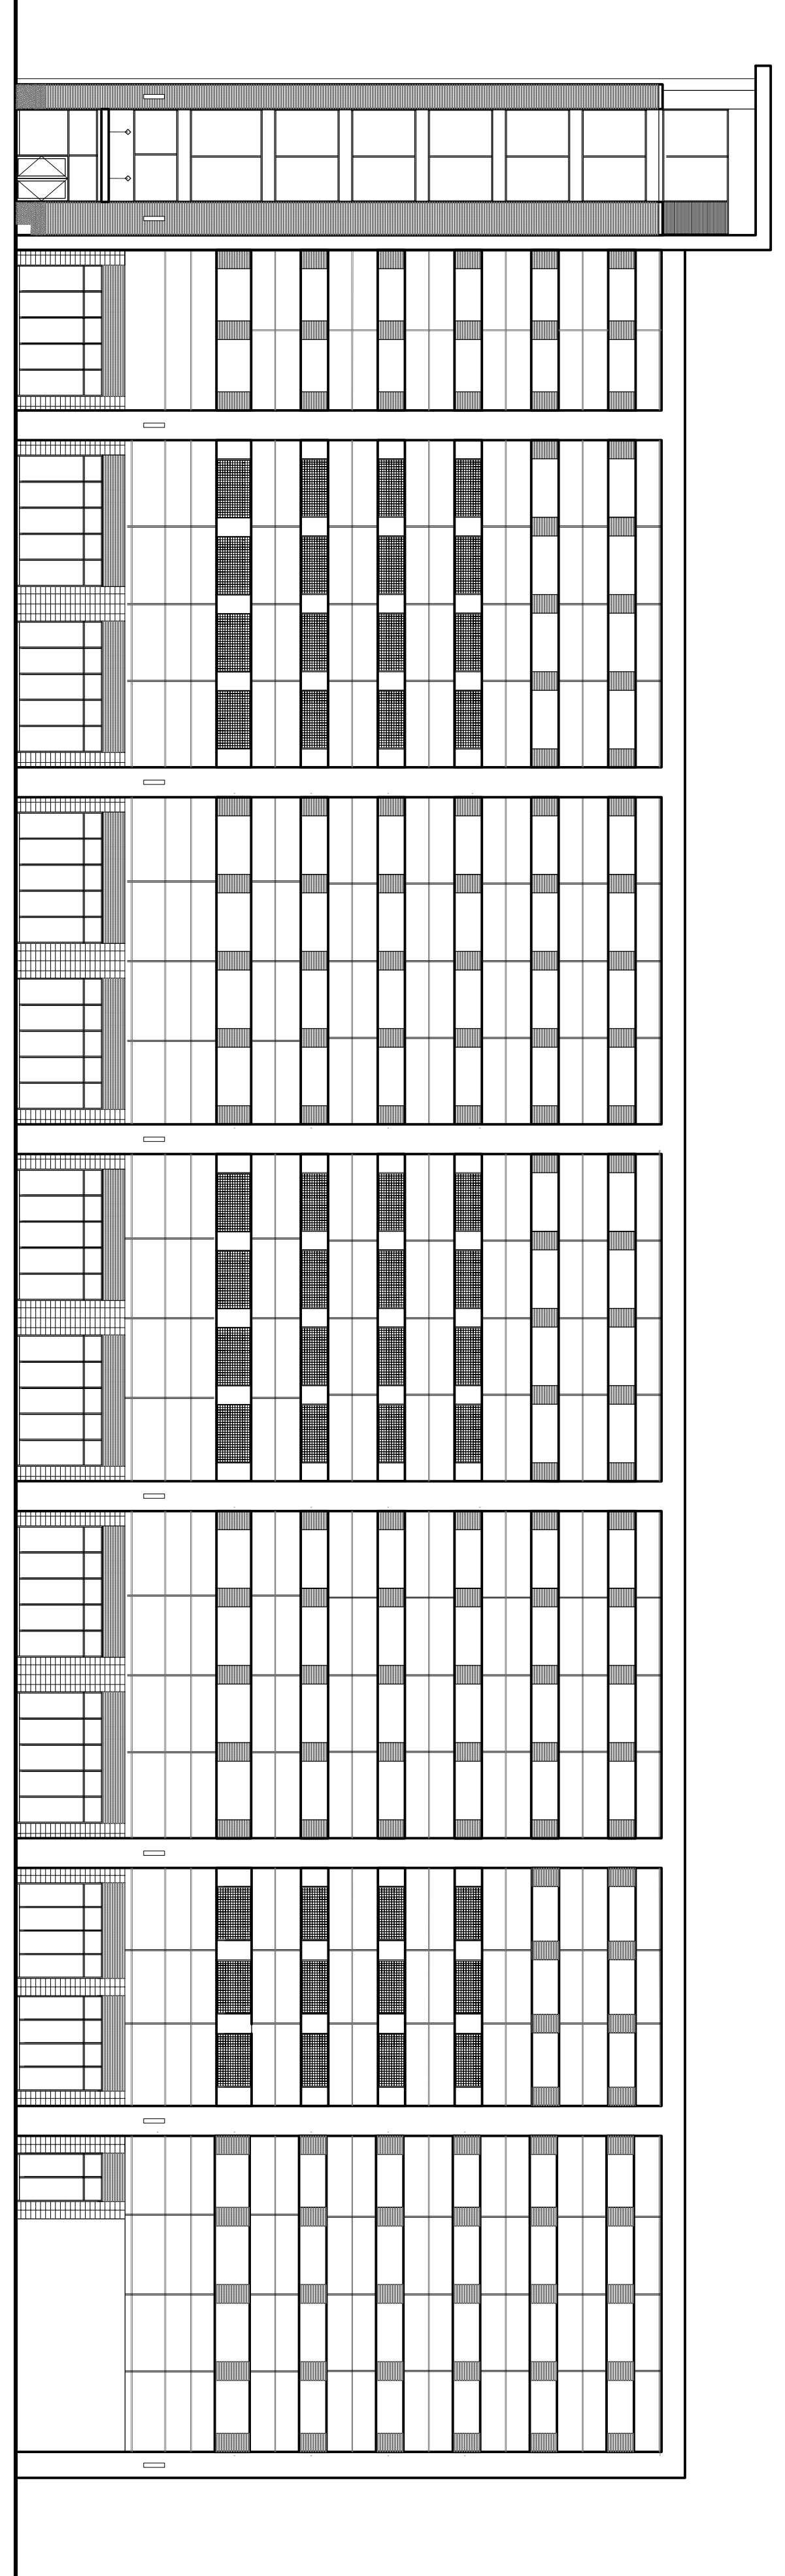

midtown Portland
A Mixed-Use Retail Parking Garage
City of Portland, Maine

DRAWING LIST

Sheet No.	Scale	Title	Latest Issue Date
A-01	----	Life Safety & Code Analysis Specifications	15 April 2016
A-02	----	Level One Floor Plan	2 June 2016
A-1.1	1/16"=1'-0"	Level One Rerected Ceiling Plan	15 April 2016
A-1.1RCP	1/16"=1'-0"	Level Two Floor Plan	15 April 2016
A-1.2	1/16"=1'-0"	Level Two Rerected Ceiling Plan	15 April 2016
A-1.2RCP	1/16"=1'-0"	Level Three Floor Plan	15 April 2016
A-1.3	1/16"=1'-0"	Level Three Rerected Ceiling Plan	15 April 2016
A-1.3RCP	1/16"=1'-0"	Level Four Floor Plan	15 April 2016
A-1.4	1/16"=1'-0"	Level Four Rerected Ceiling Plan	15 April 2016
A-1.4RCP	1/16"=1'-0"	Level Five Floor Plan	15 April 2016
A-1.5	1/16"=1'-0"	Level Five Rerected Ceiling Plan	15 April 2016
A-1.5RCP	1/16"=1'-0"	Level Six Floor Plan	15 April 2016
A-1.6	1/16"=1'-0"	Level Six Rerected Ceiling Plan	15 April 2016
A-1.6RCP	1/16"=1'-0"	Level Seven Floor Plan	15 April 2016
A-1.7	1/16"=1'-0"	Level Seven Rerected Ceiling Plan	15 April 2016
A-1.7RCP	1/16"=1'-0"	Level Eight Floor Plan/Roof Plan	15 April 2016
A-1.8	1/16"=1'-0"	Level Eight Rerected Ceiling Plan	15 April 2016
A-2.1a	1/4"=1'-0"	Partial Level One Floor Plan	2 June 2016
A-2.1b	1/4"=1'-0"	Partial Level Two Floor Plan	2 June 2016
A-2.2	1/4"=1'-0"	Partial Level Three Floor Plan	15 April 2016
A-2.3	1/4"=1'-0"	Partial Level Four Floor Plan	15 April 2016
A-2.4	1/4"=1'-0"	Partial Level Five Floor Plan	15 April 2016
A-2.5	1/4"=1'-0"	Partial Level Six Floor Plan	15 April 2016
A-2.6	1/4"=1'-0"	Partial Level Seven Floor Plan	15 April 2016
A-2.7	1/4"=1'-0"	Partial Level Eight Floor/Roof Plan	15 April 2016
A-2.8	1/4"=1'-0"	Exterior Elevations	15 April 2016
A-3.1	1/16"=1'-0"	Exterior Elevations	15 April 2016
A-3.2	1/16"=1'-0"	Exterior Elevations	15 April 2016
A-4.1	Varies	Stair/Elevator Sections/Details	15 April 2016
A-4.2	1/8"=1'-0"	Building Section	15 April 2016
A-5.1	Varies	Details	15 April 2016
A-5.2	Varies	Details	15 April 2016
A-6.1	Varies	Wall/Floor & Roof Ceiling Assemblies/ Door Schedule/ Door & Frame Types/ Window Types/ Toilet Plan & Elevations/ Door Hardware Sets and Schedules	2 June 2016
A-6.2	----	Door Hardware Sets and Schedules	2 June 2016

Revised Permit Set June 2, 2016
Revised Permit Set April 15, 2016
Permit Set February 8, 2016