

THA
ARCHITECTS, LLC

ARCHITECTURE DESIGN PLANNING INTERIOR DESIGN
105 WILL LOW BROOK AVENUE
SOUTHAMPTON, NEW HAMPSHIRE 03885
Tel: (603) 770-2491 Fax: (603) 773-0288
www.thaarc.com

These drawings and specifications were prepared for use at the location indicated. Publication and use in any other project, in whole or in part, is prohibited without the written permission of THA Architects, LLC.
© 2015 THA Architects, LLC.

midtown Portland

Somerset Street
Elm Street
Portland, ME

Building 2
Level Two
Reflected
Ceiling Plan


Structural Engineer
Becker Engineering
MEP Engineer
McCabe & Associates
FP Engineer
McCabe & Associates

SCALE:
ISSUED / DRAWN BY _____

THA ARCHITECTS, LLC
REVISION / REVISION BY

JOB NO: **15001**
SHEET NUMBER

A-1.2RCP

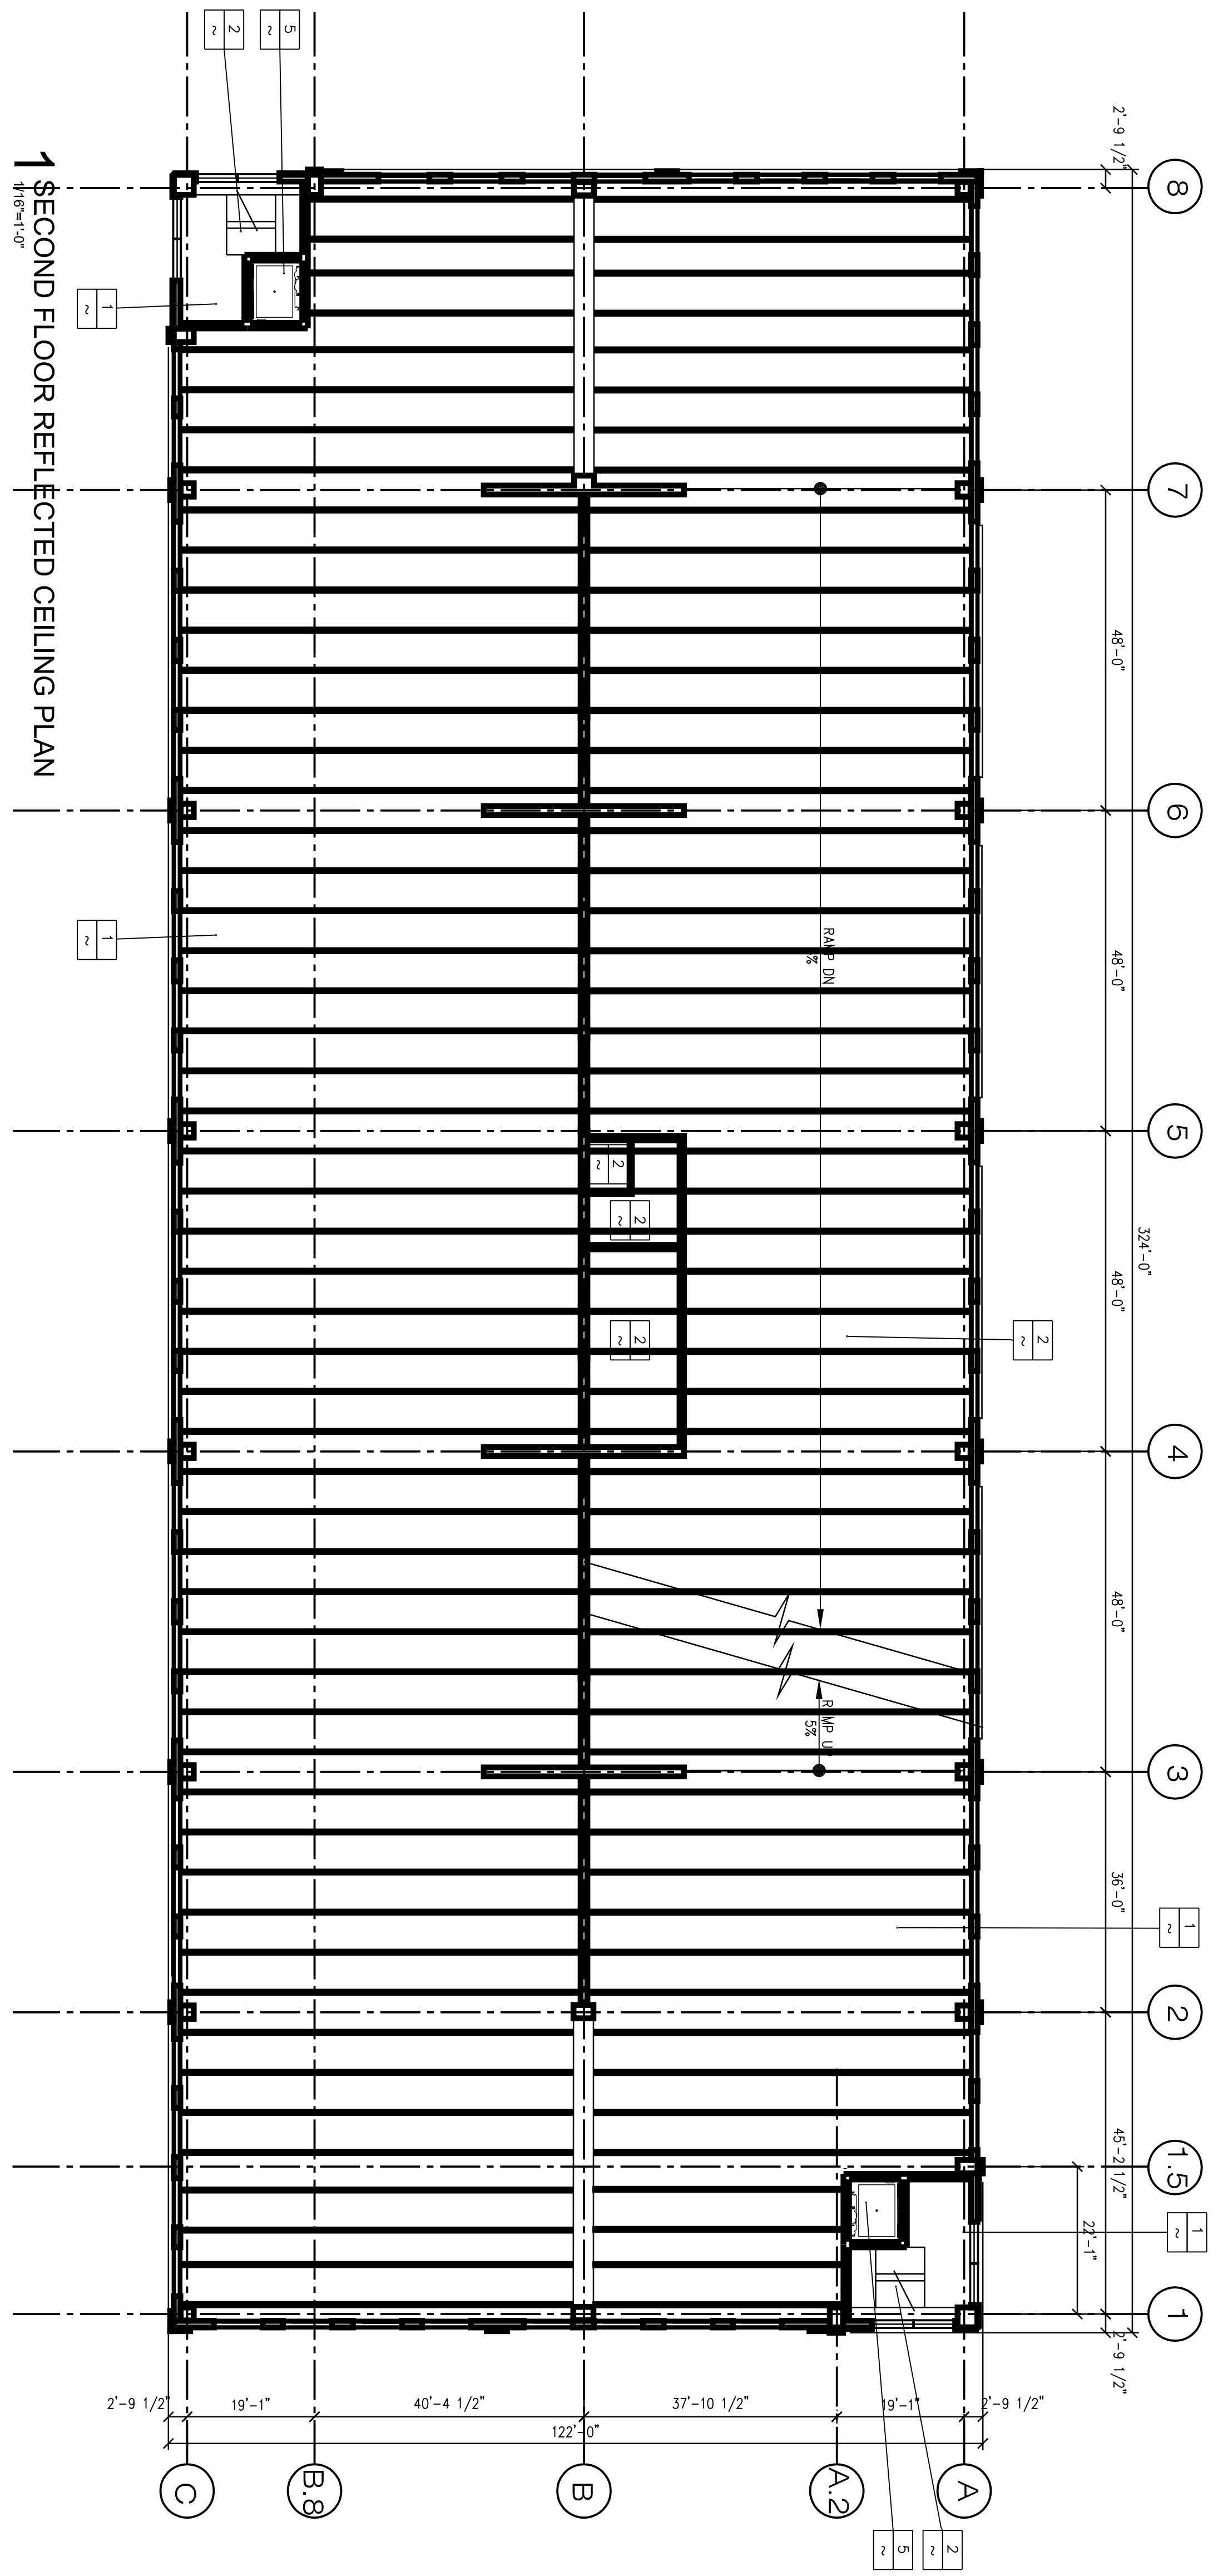

SECOND FLOOR REFLECTED CEILING PLAN

LEGEND	
1	PRECAST CONCRETE UNIT
2	SLOPED PRECAST CONCRETE
3	ACOUSTICAL CEILING TILE
4	ALUMINUM SPIFF SYSTEM
5	OPEN TO ABOVE
6	STEEL DECKING ABOVE

Permit Set