


**THA**  
**ARCHITECTS, LLC**

ARCHITECTURE DESIGN PLANNING INTERIOR DESIGN  
105 WILLOW BROOK AVENUE  
SOUTHAM, NEW HAMPSHIRE 03885  
Tel: (603) 770-2491 Fax: (603) 773-0288  
[www.thaarc.com](http://www.thaarc.com)

These drawings and specifications were prepared for use at the location indicated. Publication and use in any other project, location, or jurisdiction without the written permission of THA Architects, LLC.  
© 2016 THA Architects, LLC.

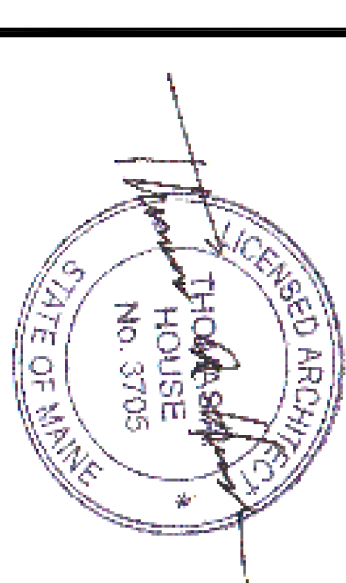

midtown Portland

Somerset Street  
Elm Street  
Portland, ME



Building 2  
Level Six  
Partial  
Floor Plan

Structural Engineer  
Becker Engineering  
MEP Engineer  
McCabe & Associates  
FP Engineer  
McCabe & Associates

SCALE:  
ISSUED / DRAWN BY  
February 8, 2016  
© THA Architects, LLC  
REVISED / REVISED BY  
April 15, 2016

JOB NO.: 15001  
SHEET NUMBER

A-2.6

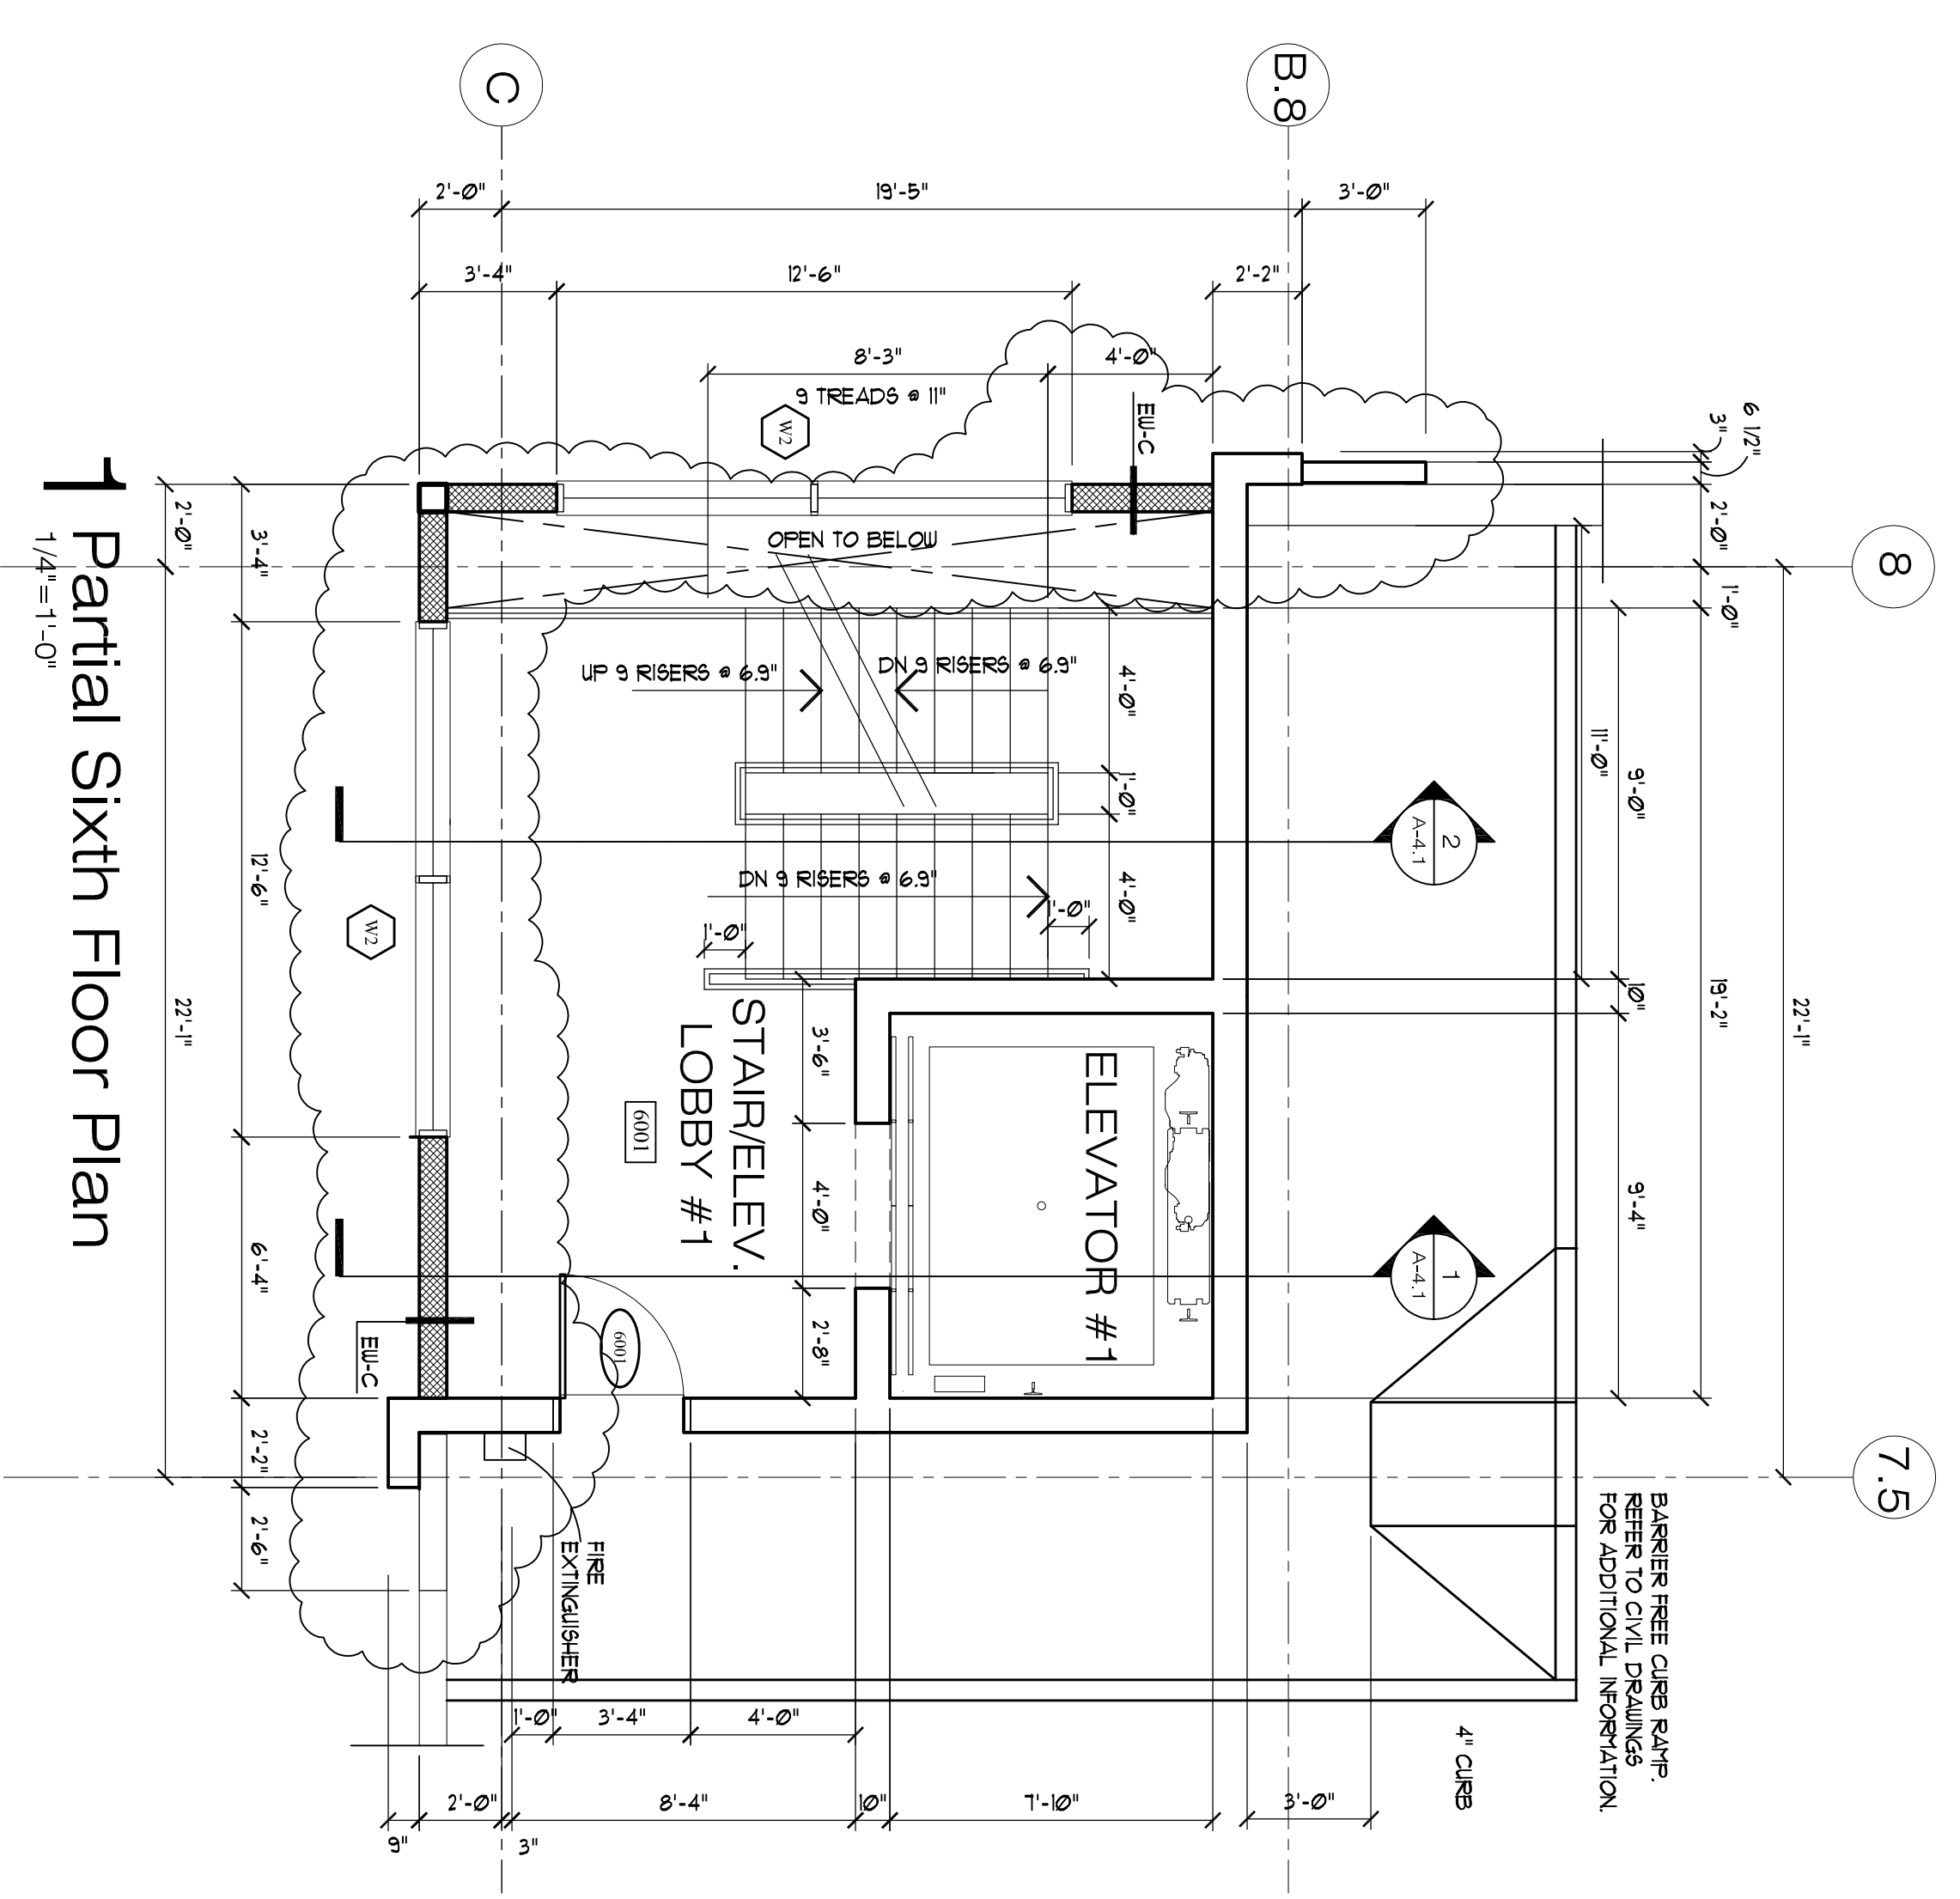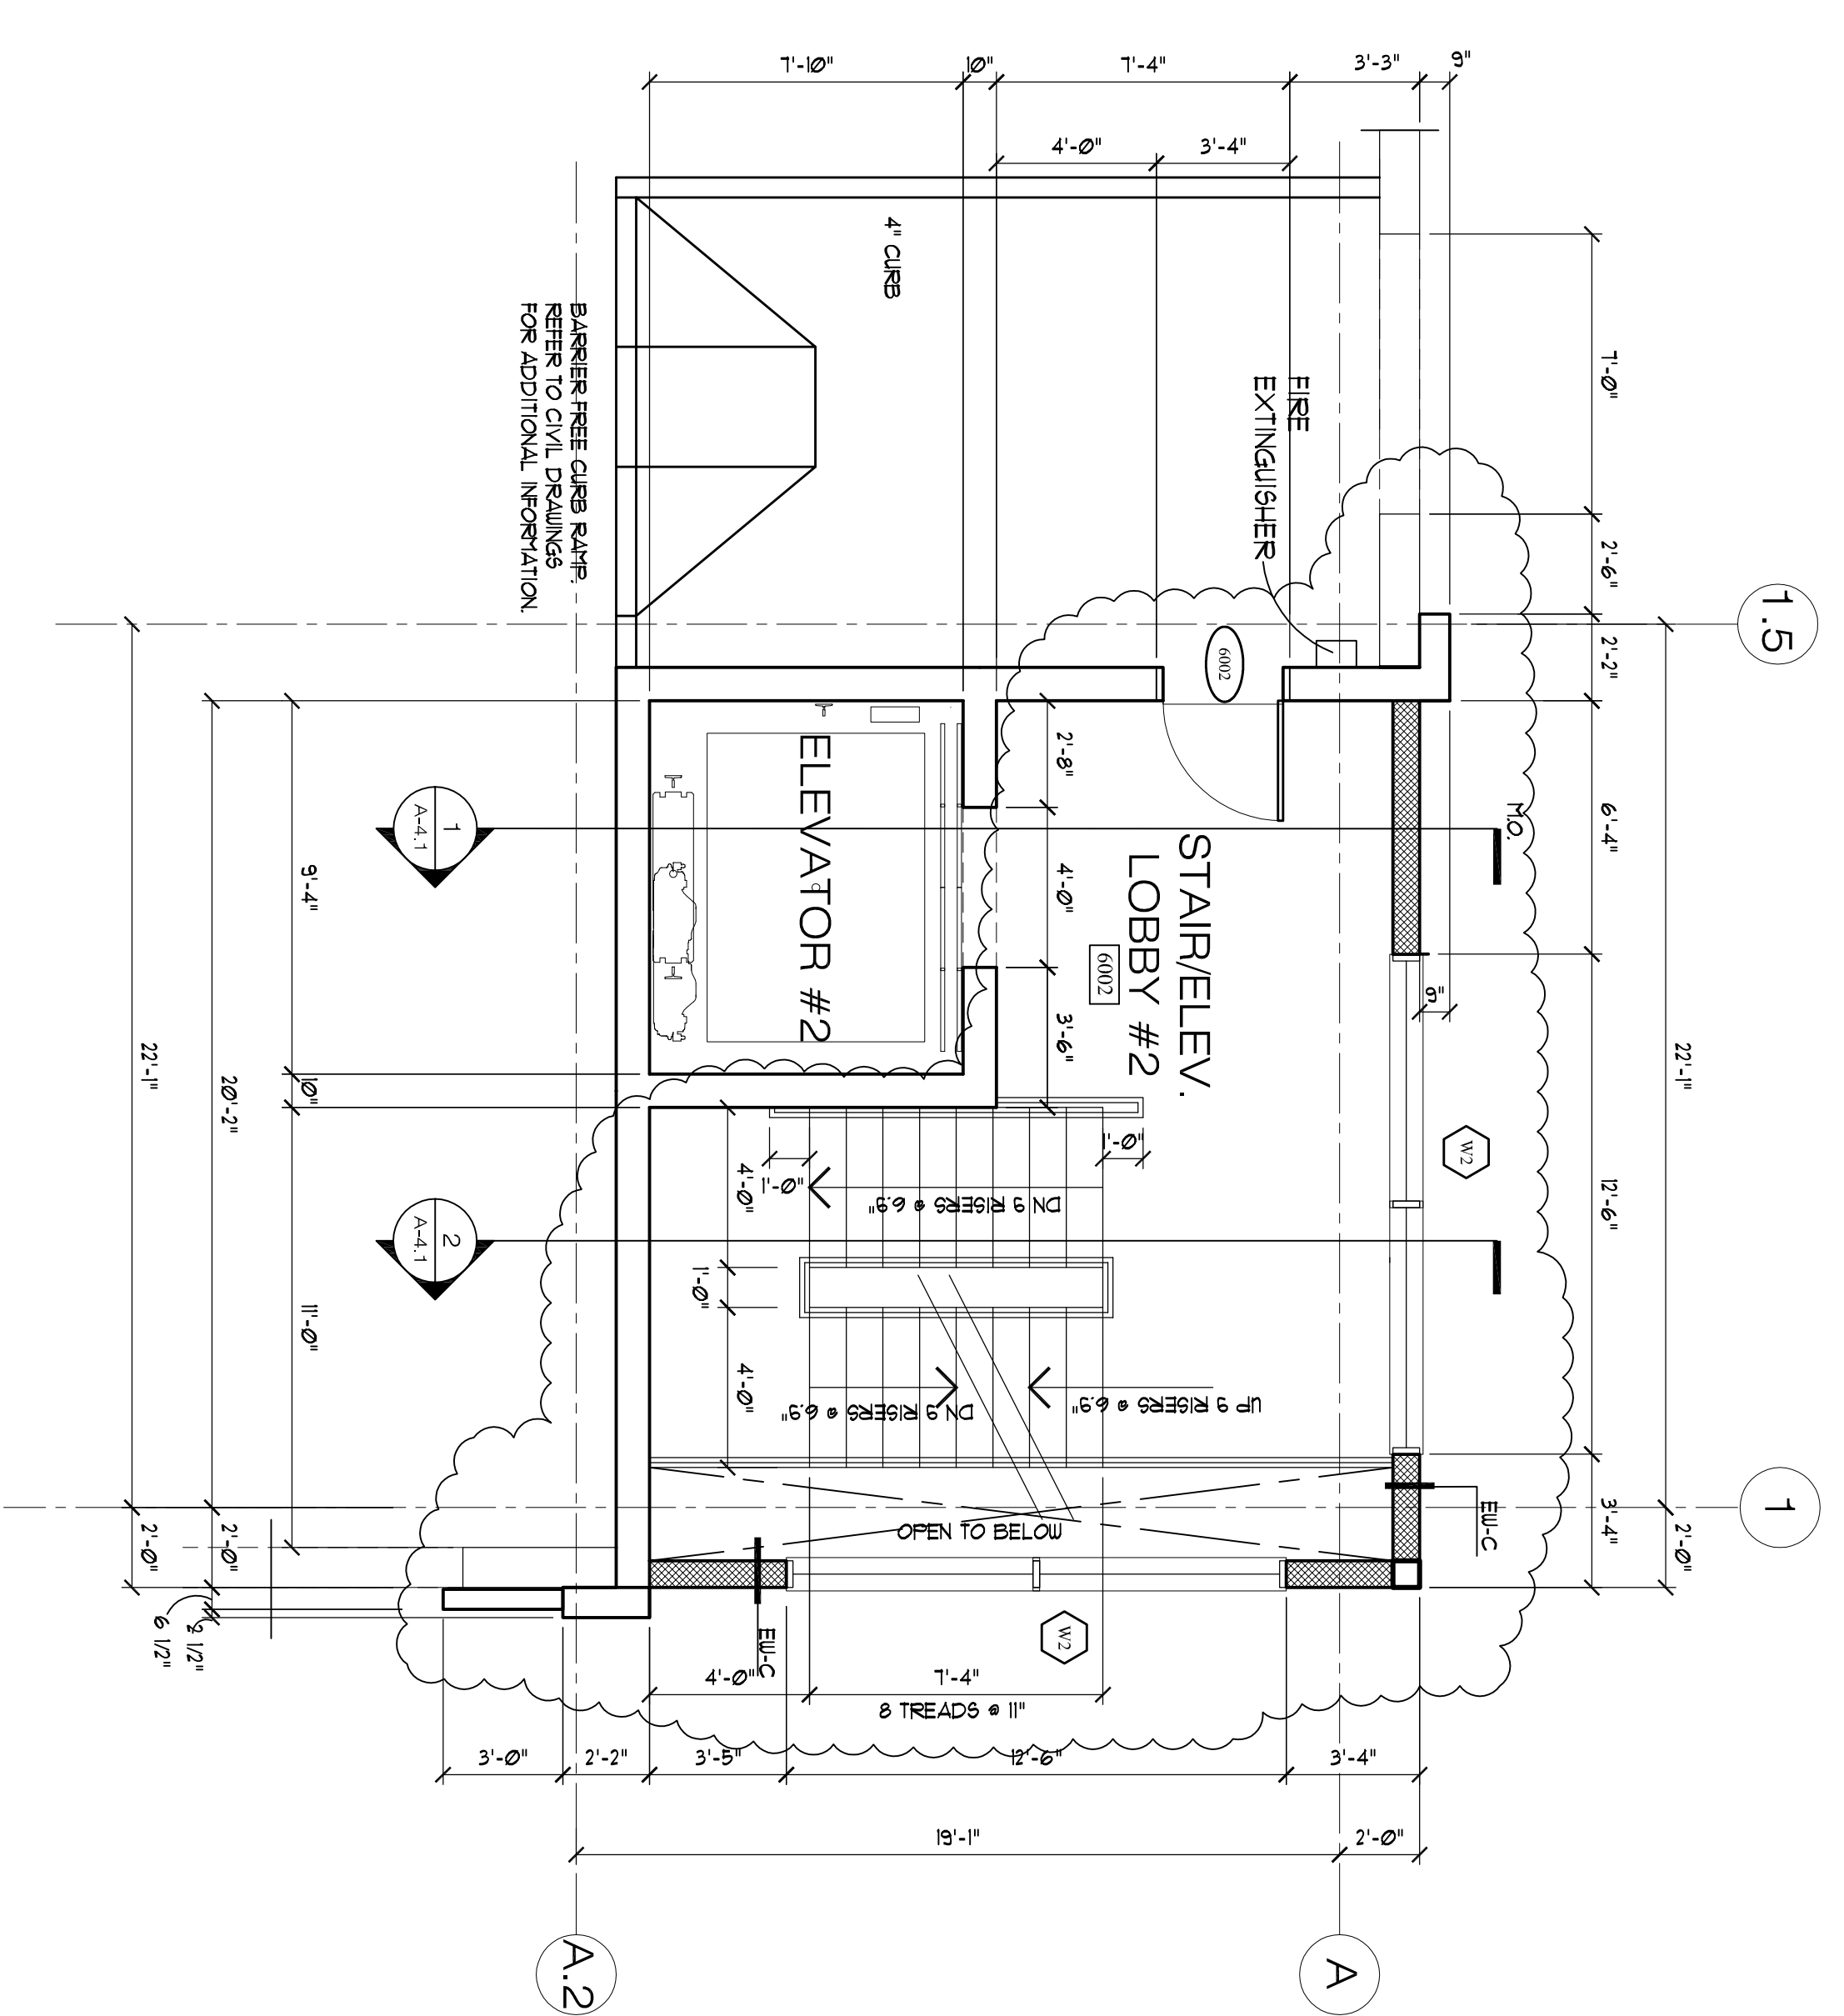

Permit Set