


CROSS SECTION AT STATION 7+00

SCALE: H 1" = 10'
V 1" = 5'

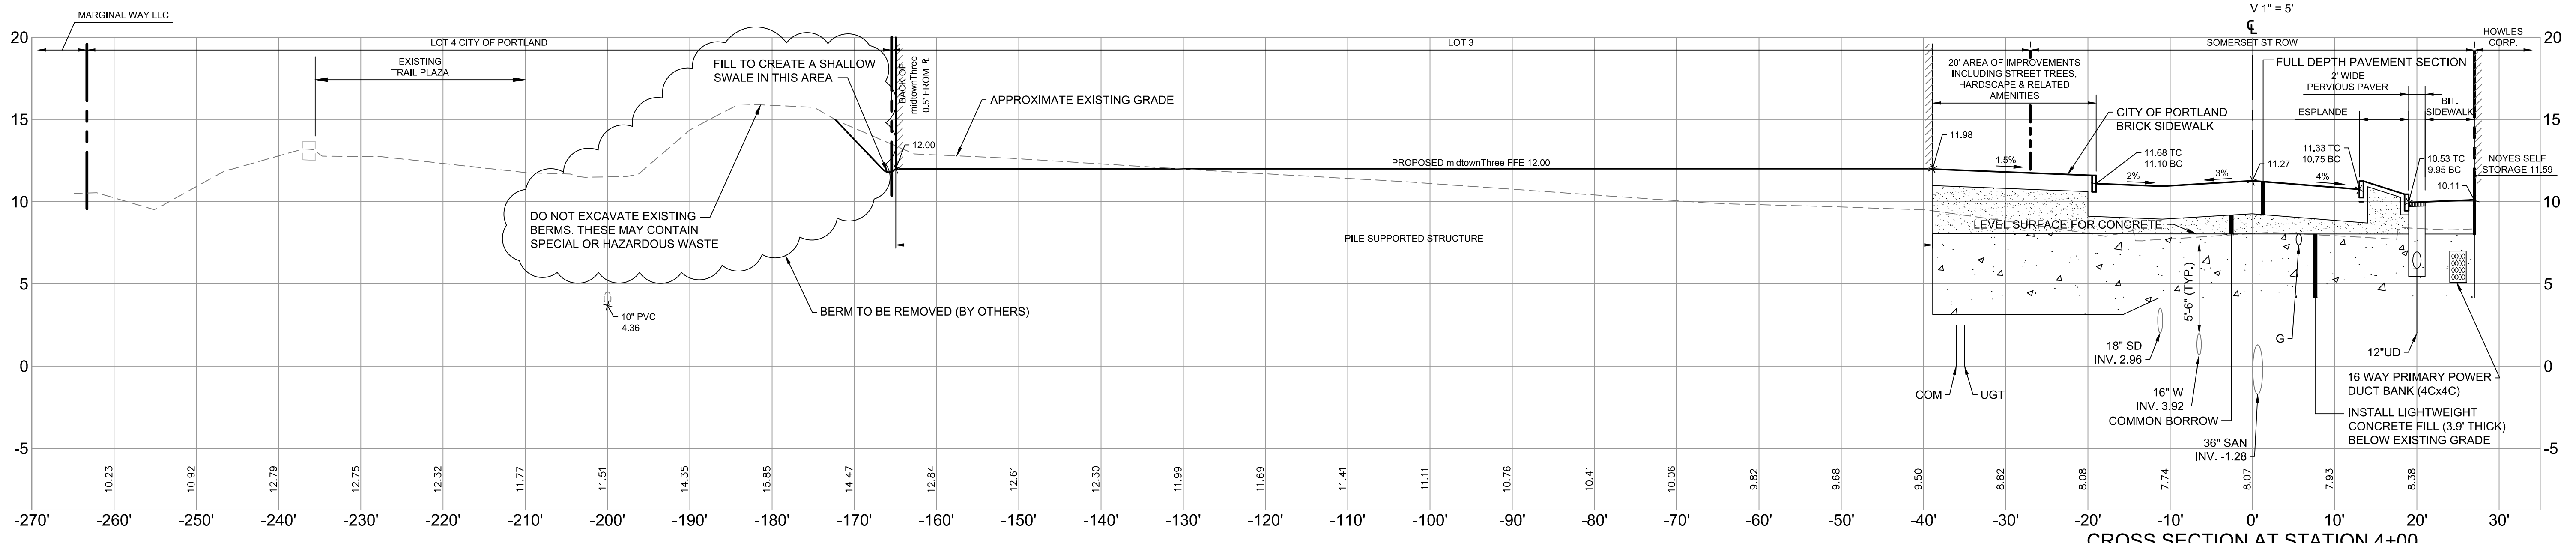

CROSS SECTION AT STATION 4+00

SCALE: H 1" = 10'
V 1" = 5'

PRELIMINARY - NOT FOR CONSTRUCTION

		PROJECT midtown PORTLAND, MAINE	FAY, SPOFFORD & THORNDIKE ENGINEERS • PLANNERS • SCIENTISTS 778 MAIN ST., SUITE 8, SOUTH PORTLAND, ME 04106 FORMERLY DELUCA-HOFFMAN ASSOCIATES
SHEET TITLE SOMERSET STREET CROSS SECTIONS		CLIENT FEDEQ DV001, LLC	DRAWN: DED DESIGNED: BEK CHECKED: SRB FILE NAME: 3062-SECTIONS SHEET: C-10.0
REVISIONS 2 02.17.16 FINAL SITE PLANS WITH CONDITIONS OF APPROVAL 1 11.14.14 FINAL LEVEL III SUBMISSION TO CITY OF PORTLAND		DATE: OCTOBER 2014 SCALE: 1"=10' H, 1"=5' V JOB NO. 195350127	