


CROSS SECTION AT STATION 13+00

SCALE: H 1" = 10'  
V 1" = 5'

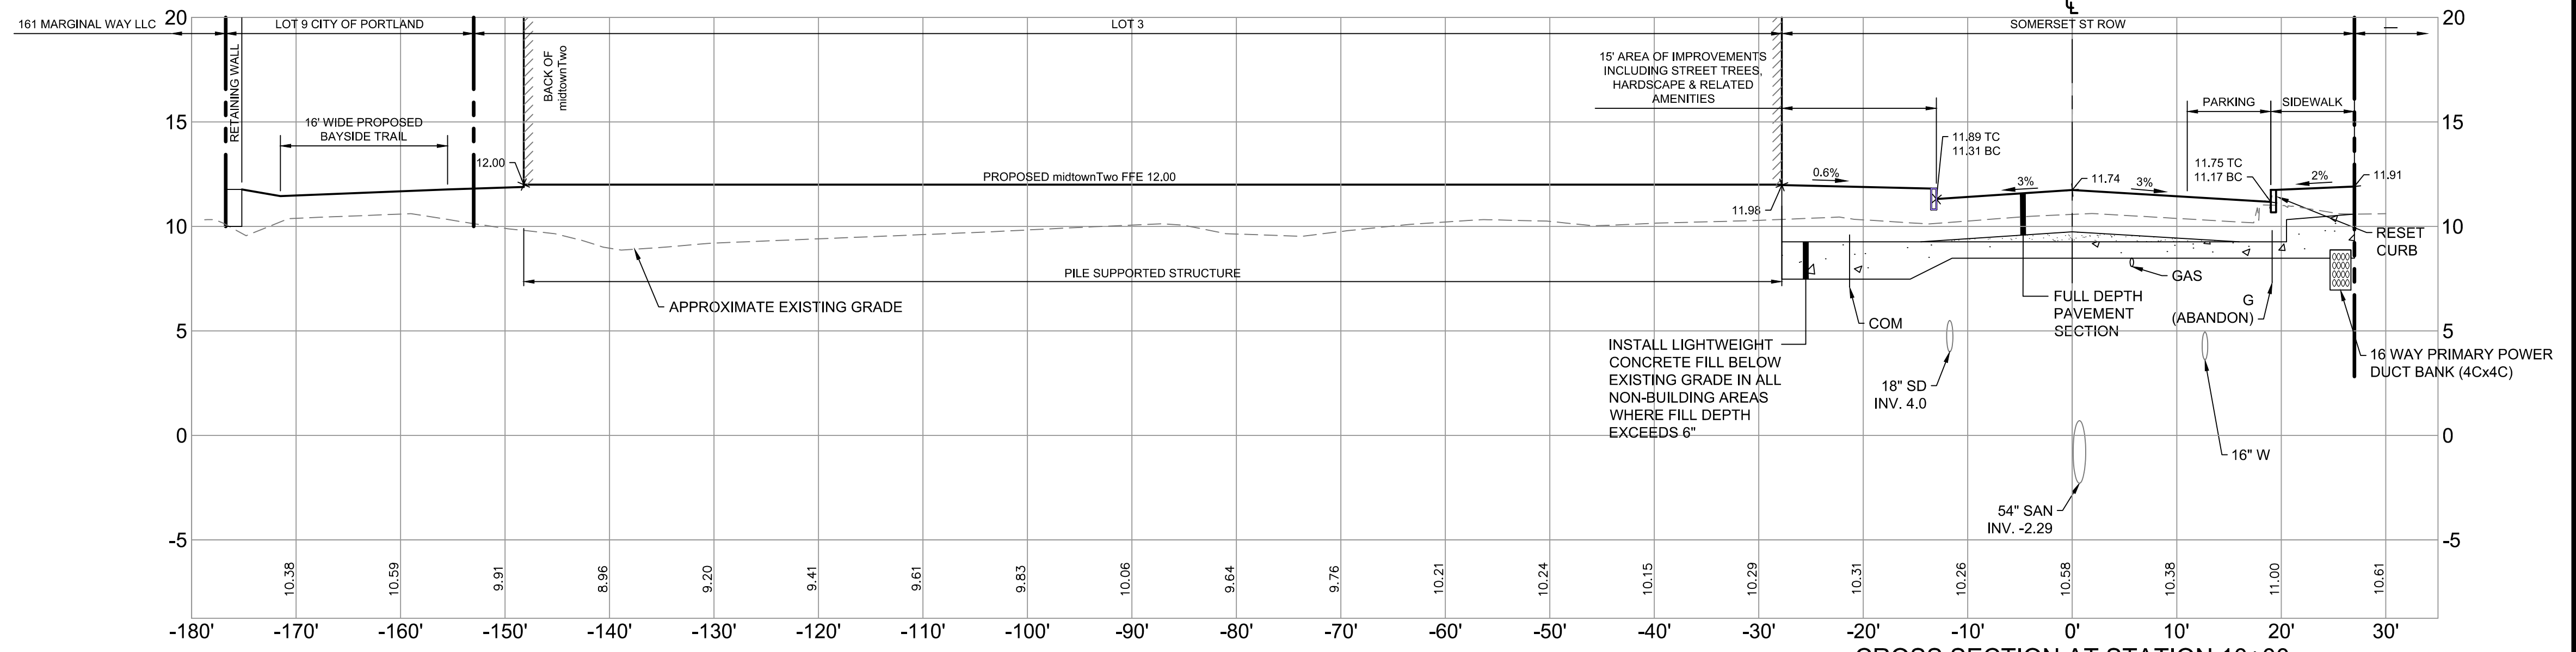

CROSS SECTION AT STATION 10+00

SCALE: H 1" = 10'  
V 1" = 5'

PRELIMINARY - NOT FOR CONSTRUCTION

PROJECT <b>midtown</b> PORTLAND, MAINE			PROJECT <b>midtown</b> PORTLAND, MAINE	
SHEET TITLE <b>SOMERSET STREET CROSS SECTIONS</b>			CLIENT <b>FEDEQ DV001, LLC</b>	
REVISIONS 2 02.17.16 FINAL SITE PLANS WITH CONDITIONS OF APPROVAL 1 11.14.14 FINAL LEVEL III SUBMISSION TO CITY OF PORTLAND		DRAWN: DED DATE: OCTOBER 2014 DESIGNED: BEK SCALE: 1"=10' H, 1"=5' V CHECKED: SRB JOB NO. 195350127 FILE NAME: 3062-SECTIONS SHEET C-10.1		