


MARITIME LANDING PREDEVELOPMENT CONDITIONS

SYSTEM	TD	AREA (ACRES)	ELEVATION				DISTANCE (FT)		
			A	B	C	D	AB	BC	CD
EAST SIDE DRAINAGE	A-1	1.30	10.80	9.20	9	8.10	105	86	225
	A-2	0.56	10.10	9.80	8.50	8.30	54	76	50
	A-3	0.24	10.90	9.30	9	7.63	85	61	23
WEST SIDE DRAINAGE	B-1	1.37	12.50	10.40	9.20	5.90	114	99	116
	B-2	0.16	12	9.65			86		
	B-3	0.43	9	7.50			121		
CHESTNUT	C-1	0.38	10.40	9.10	8.50		121	82	

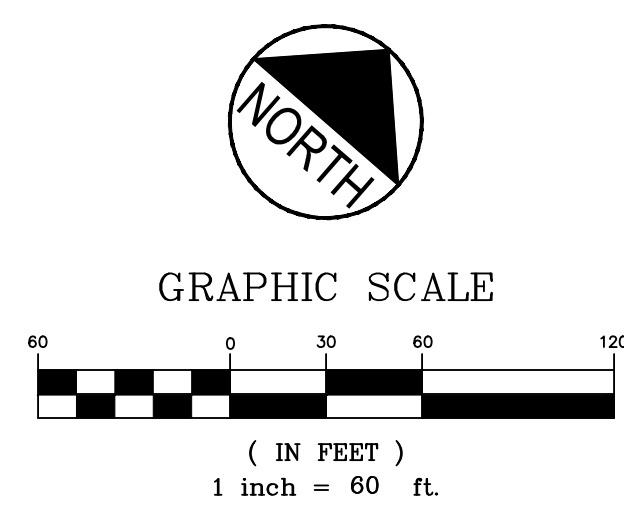

REV	DATE	DESCRIPTION
2	02.17.16	FINAL SITE PLANS WITH CONDITIONS OF APPROVAL
1	11.14.14	FINAL LEVEL III SUBMISSION TO CITY OF PORTLAND

P.E. STEPHEN R. BUSHEY
 LIC # 7429

PROJECT
midtown
PORTLAND, MAINE

SHEET TITLE
PREDEVELOPMENT WATERSHED MAP

CLIENT
FEDQ DV001, LLC

FST 100 YEARS

FAY, SPOFFORD & THORNDIKE
ENGINEERS • PLANNERS • SCIENTISTS
778 MAIN ST, SUITE 8, SOUTH PORTLAND, ME 04106
FORMERLY DELUCA-HOFFMAN ASSOCIATES

DRAWN: LA DATE: OCTOBER 2014
DESIGNED: BEK SCALE: 1"=60'
CHECKED: SRB JOB NO. SP-M037B
FILE NAME: 3062-WSHED
SHEET **C-14.0**

PRELIMINARY - NOT FOR CONSTRUCTION