



THIS DRAWING IS INTENDED TO BE PLOTTED AND VIEWED IN COLOR.
 BLACK AND WHITE PLAN IS NOT SUITABLE FOR REVIEW

PRELIMINARY - NOT FOR CONSTRUCTION

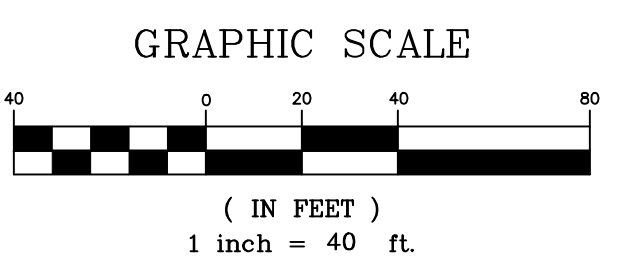

REV	DATE	DESCRIPTION	REVISIONS
4	04.25.16	FINAL SITE PLANS WITH CONDITIONS OF APPROVAL	
3	02.17.16	FINAL SITE PLANS WITH CONDITIONS OF APPROVAL	
2	11.09.15	SUBMITTED TO CITY IN COMPLIANCE WITH CONDITION OF APPROVAL	
1	11.14.14	FINAL LEVEL III SUBMISSION TO CITY OF PORTLAND	

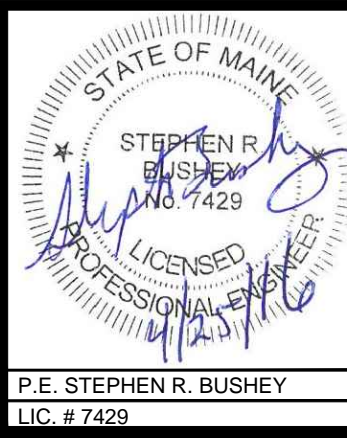

PROJECT	midtown PORTLAND, MAINE
SHEET TITLE	ACCESSIBLE ROUTE PLAN
CLIENT	FEDEQ DV001, LLC

FAY, SPOFFORD & THORNDIKE ENGINEERS · PLANNERS · SCIENTISTS 778 MAIN ST., SUITE 8, SOUTH PORTLAND, ME 04106 FORMERLY DELUCA-HOFFMAN ASSOCIATES	DRAWN: LA DESIGNED: BEK CHECKED: SRB FILE NAME: 3062-SITE SHEET: C-2.0B	DATE: OCTOBER 2014 SCALE: 1" = 40' JOB NO.: 195350127
--	---	---