



**EXPANDED VIEW OF MARGINAL WAY / ELM STREET**  
N.T.S.

NOTE: SEWERS TO BE SDR 35 WITH WATERTIGHT JOINTS

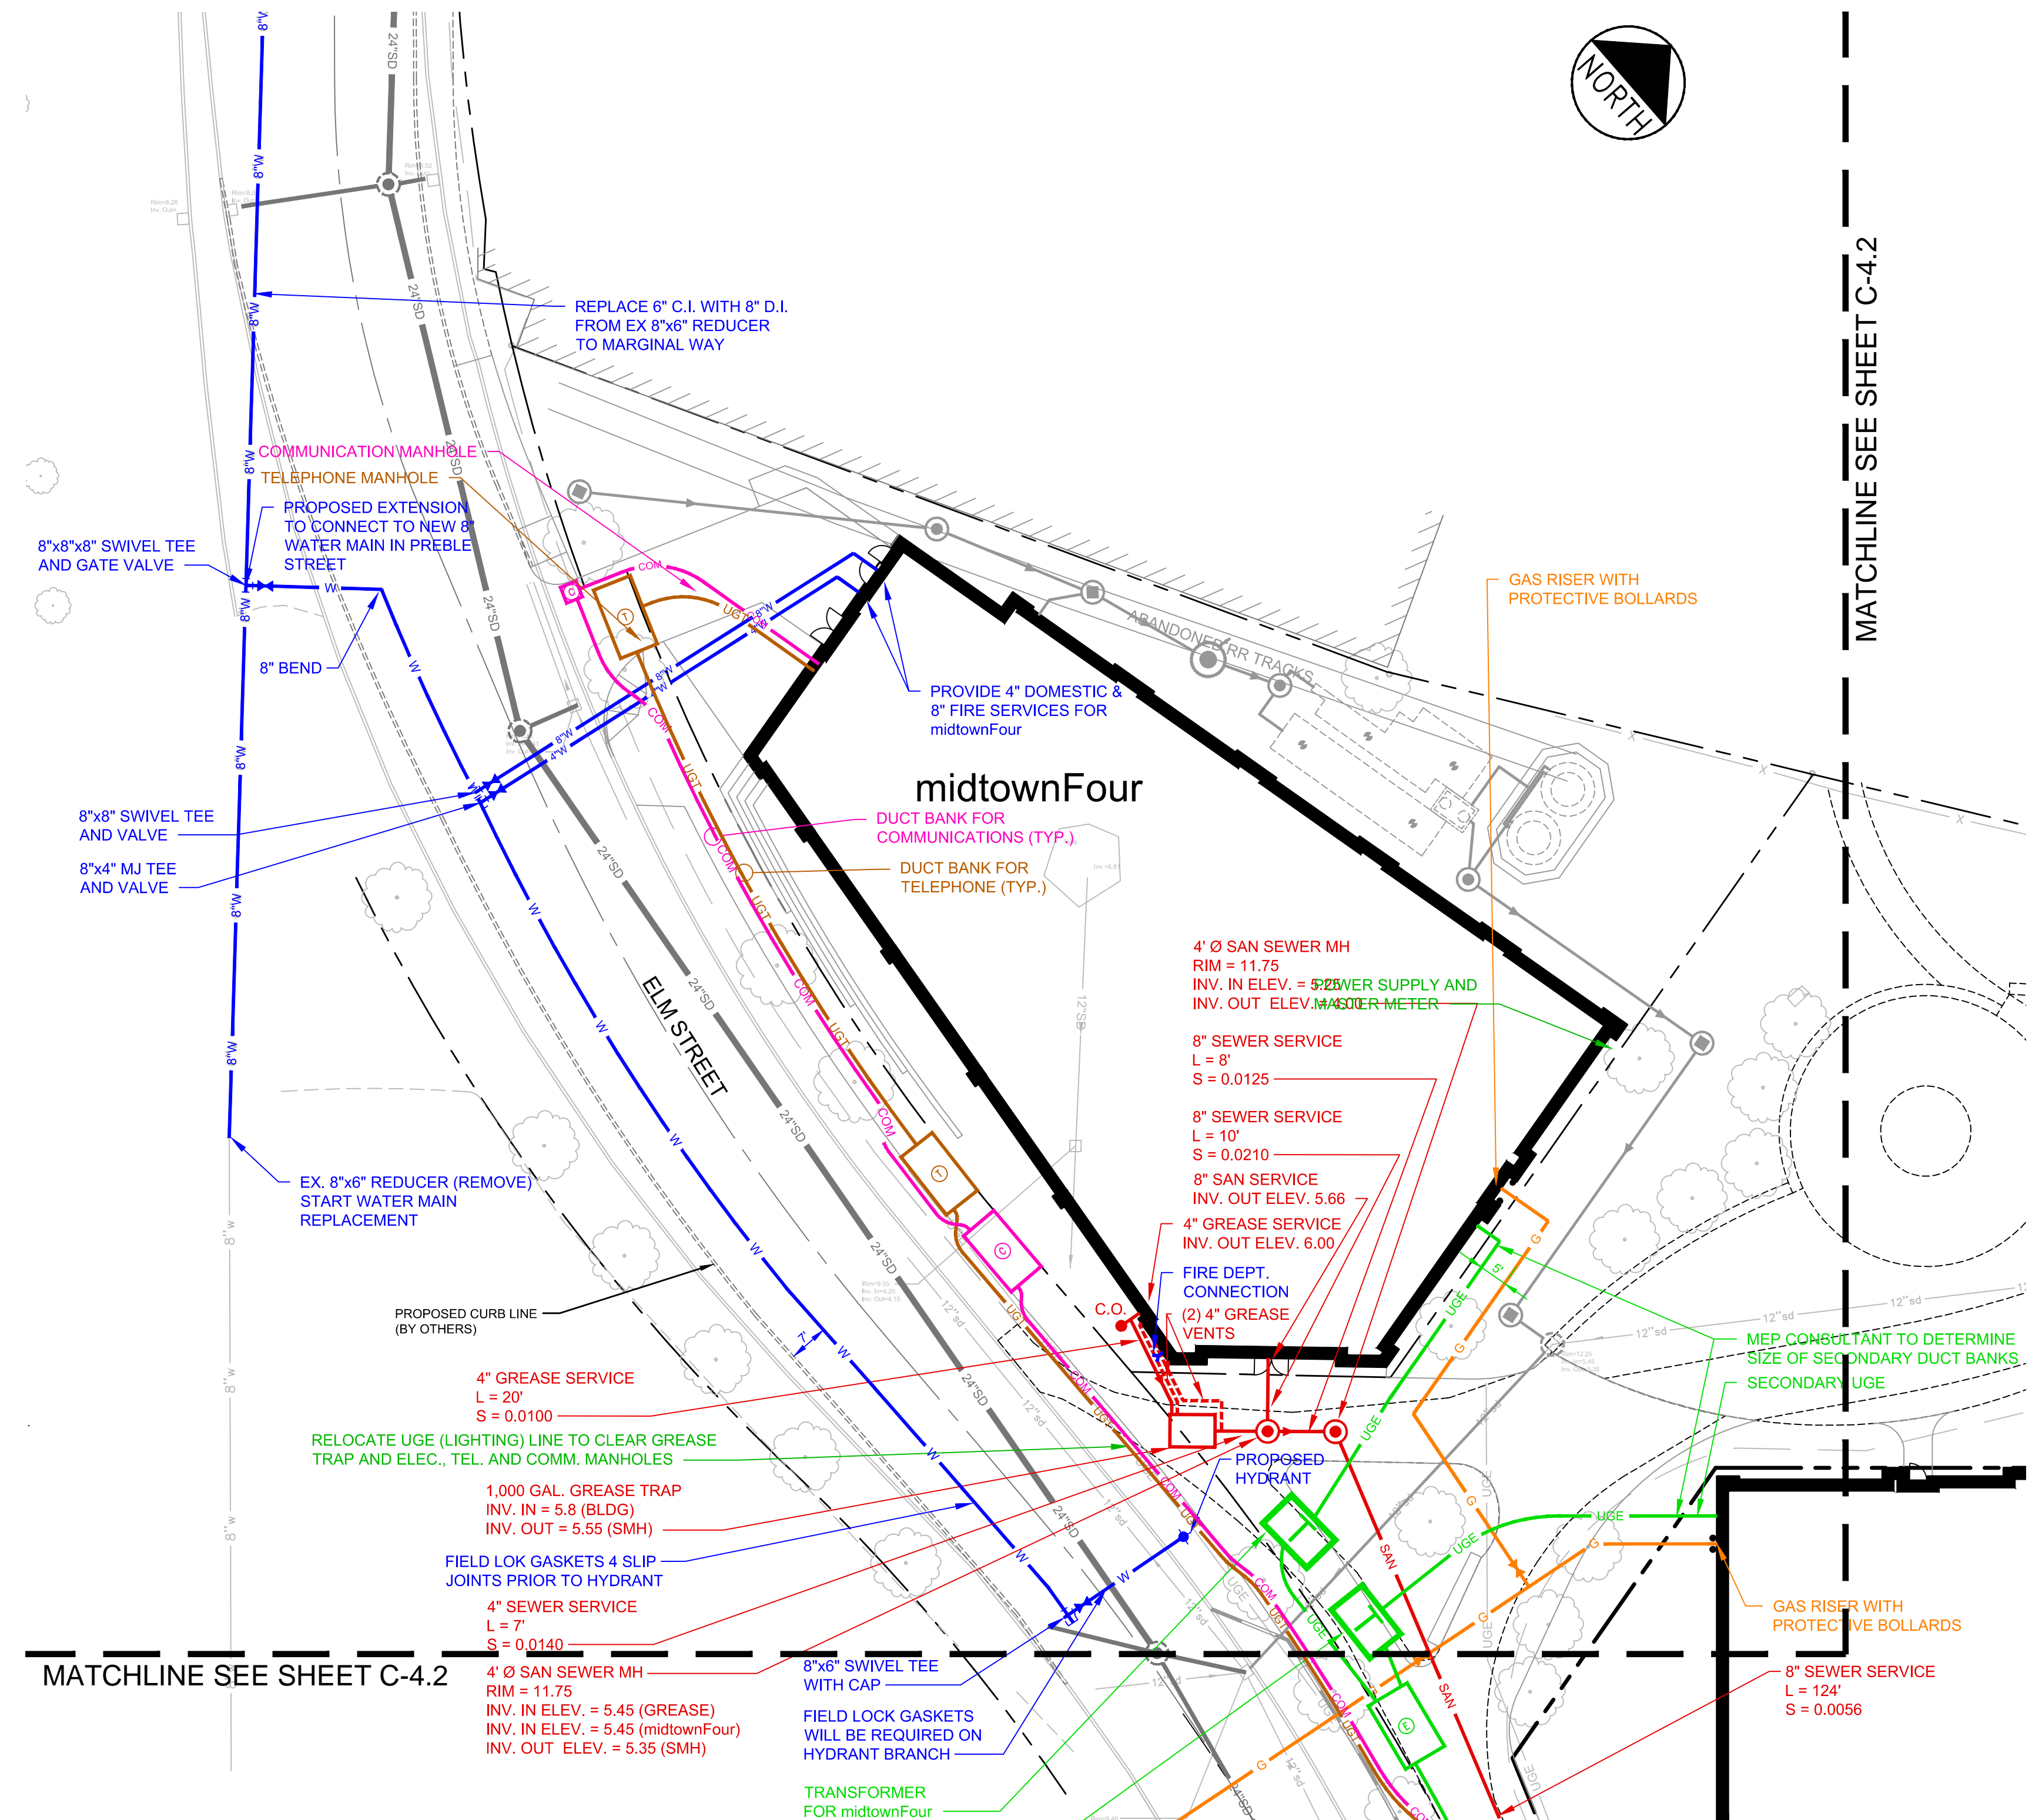


**THIS DRAWING IS INTENDED TO BE PLOTTED AND VIEWED IN COLOR.**  
BLACK AND WHITE PLAN NOT SUITABLE FOR REVIEW

**PRELIMINARY - NOT FOR CONSTRUCTION**

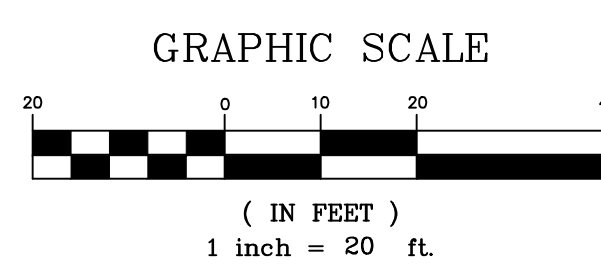

REV	DATE	DESCRIPTION	REVISIONS
6	04.25.16	FINAL SITE PLANS WITH CONDITIONS OF APPROVAL	
5	02.17.16	FINAL SITE PLANS WITH CONDITIONS OF APPROVAL	
4	01.21.16	REVISED PER PWD COMMENT AND FIRE DEPT CONCURRENCE	
3	12.08.15	PROGRESS PLANS PER COORDINATION WITH BUILDING, MECHANICAL AND UTILITY COMPANIES	
2	01.21.15	REVISED PER PWD/CMP COMMENTS; SUBMITTED TO CITY	
1	11.14.14	FINAL LEVEL III SUBMISSION TO CITY OF PORTLAND	
		DATE	

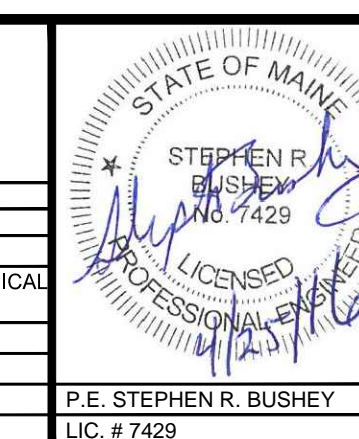

PROJECT	midtown PORTLAND, MAINE
SHEET TITLE	UTILITY PLAN - midtownFour
CLIENT	FEDEQ DV001, LLC

<b>FAY, SPOFFORD &amp; THORNDIKE</b> ENGINEERS - PLANNERS - SCIENTISTS 778 MAIN ST., SUITE 8, SOUTH PORTLAND, ME 04106 FORMERLY DELUCA-HOFFMAN ASSOCIATES	
DRAWN: LA	DATE: OCTOBER 2014
DESIGNED: BEK	SCALE: 1" = 20'
CHECKED: SRB	JOB NO. 195350127
FILE NAME: 3062-UTIL	
SHEET	C-4.3