


NOTE:
SEE MANUFACTURER'S SPECIFICATIONS
AND INSTALLATION MANUAL

PAVEDRAIN
 STANDARD DETAIL
 SCALED BLOCK
 DIMENSIONS
WWW.PAVEDRAINDETAIL.COM
TEL: (800) 448-3036
WWW.PAVEDRAINDETAIL.COM
EMAIL: SALES@PAVEDRAIN.COM

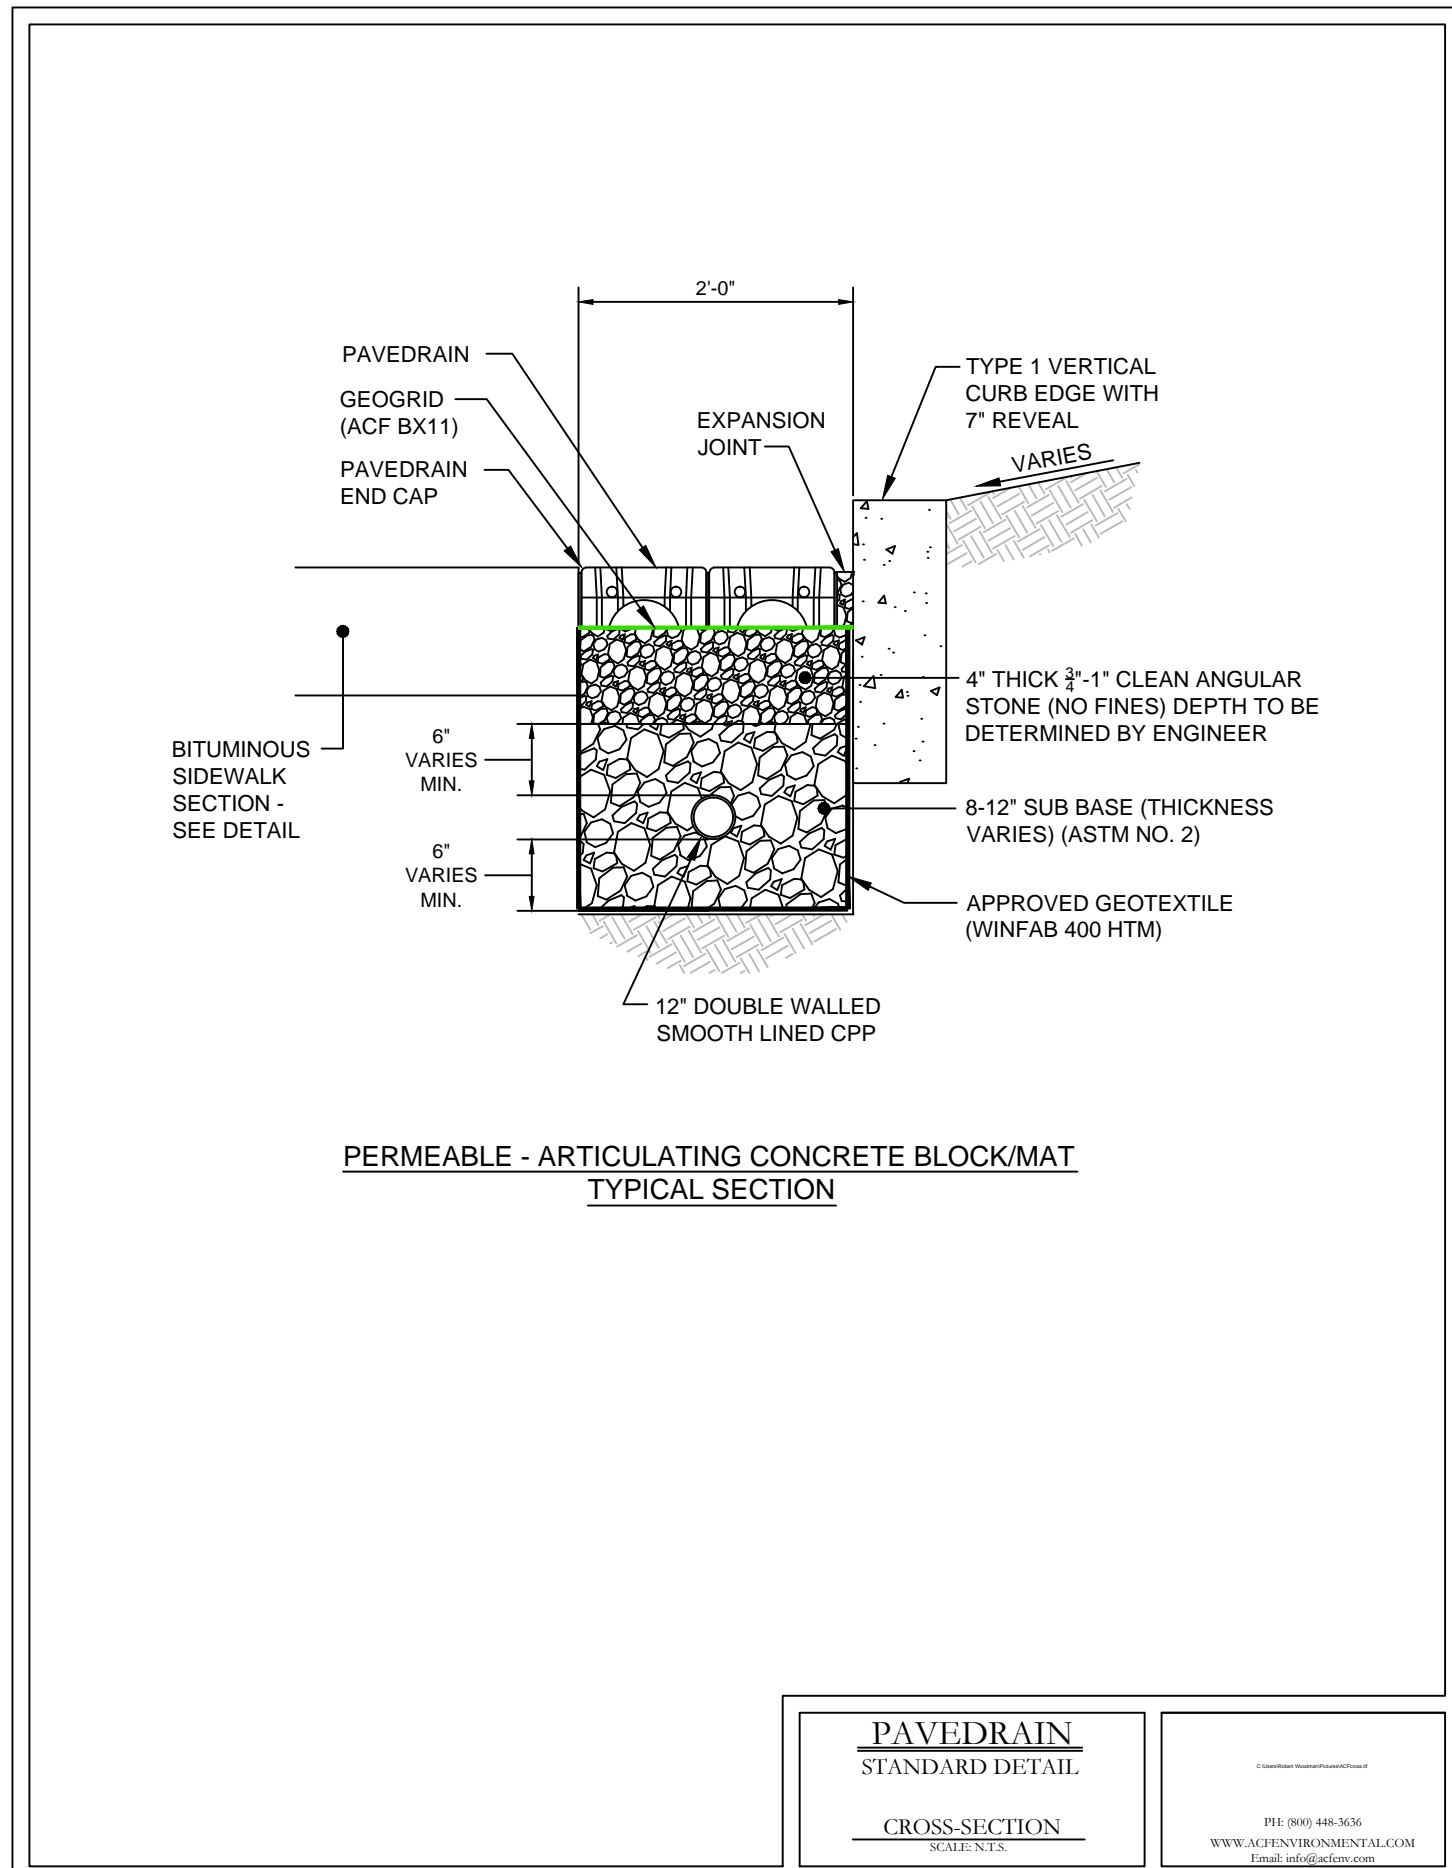


NOTE:
SEE MANUFACTURER'S SPECIFICATIONS
AND INSTALLATION MANUAL

PAVEDRAIN
 STANDARD DETAIL
 CROSS-SECTION
WWW.PAVEDRAINDETAIL.COM
TEL: (800) 448-3036
WWW.PAVEDRAINDETAIL.COM
EMAIL: SALES@PAVEDRAIN.COM

PRELIMINARY - NOT FOR CONSTRUCTION

REV	DATE	DESCRIPTION	REVISIONS
1	02.17.16	FINAL SITE PLANS WITH CONDITIONS OF APPROVAL	

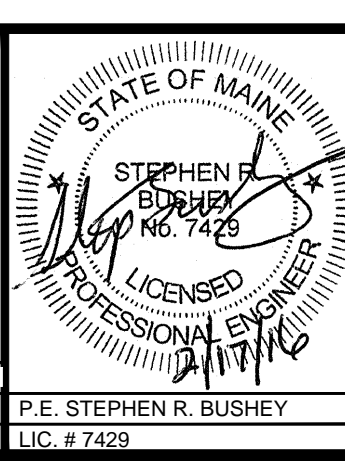

PROJECT	midtown PORTLAND, MAINE
SHEET TITLE	PERVIOUS PAVER DETAILS
CLIENT	FEDQ DV001, LLC

FAY, SPOFFORD & THORNDIKE ENGINEERS • PLANNERS • SCIENTISTS 778 MAIN ST., SUITE 8, SOUTH PORTLAND, ME 04106 FORMERLY DELUCA-HOFFMAN ASSOCIATES	
DRAWN: DED	DATE: OCTOBER 2014
DESIGNED: BEK	SCALE: NTS
CHECKED: SRB	JOB NO. SP-M037B
FILE NAME: 3062-DETAIL SHEETS	
SHEET	C-7.14