



CHESTNUT STREET PROFILE
SCALE: 1"=4' VERT.; 1"=20' HORIZ.

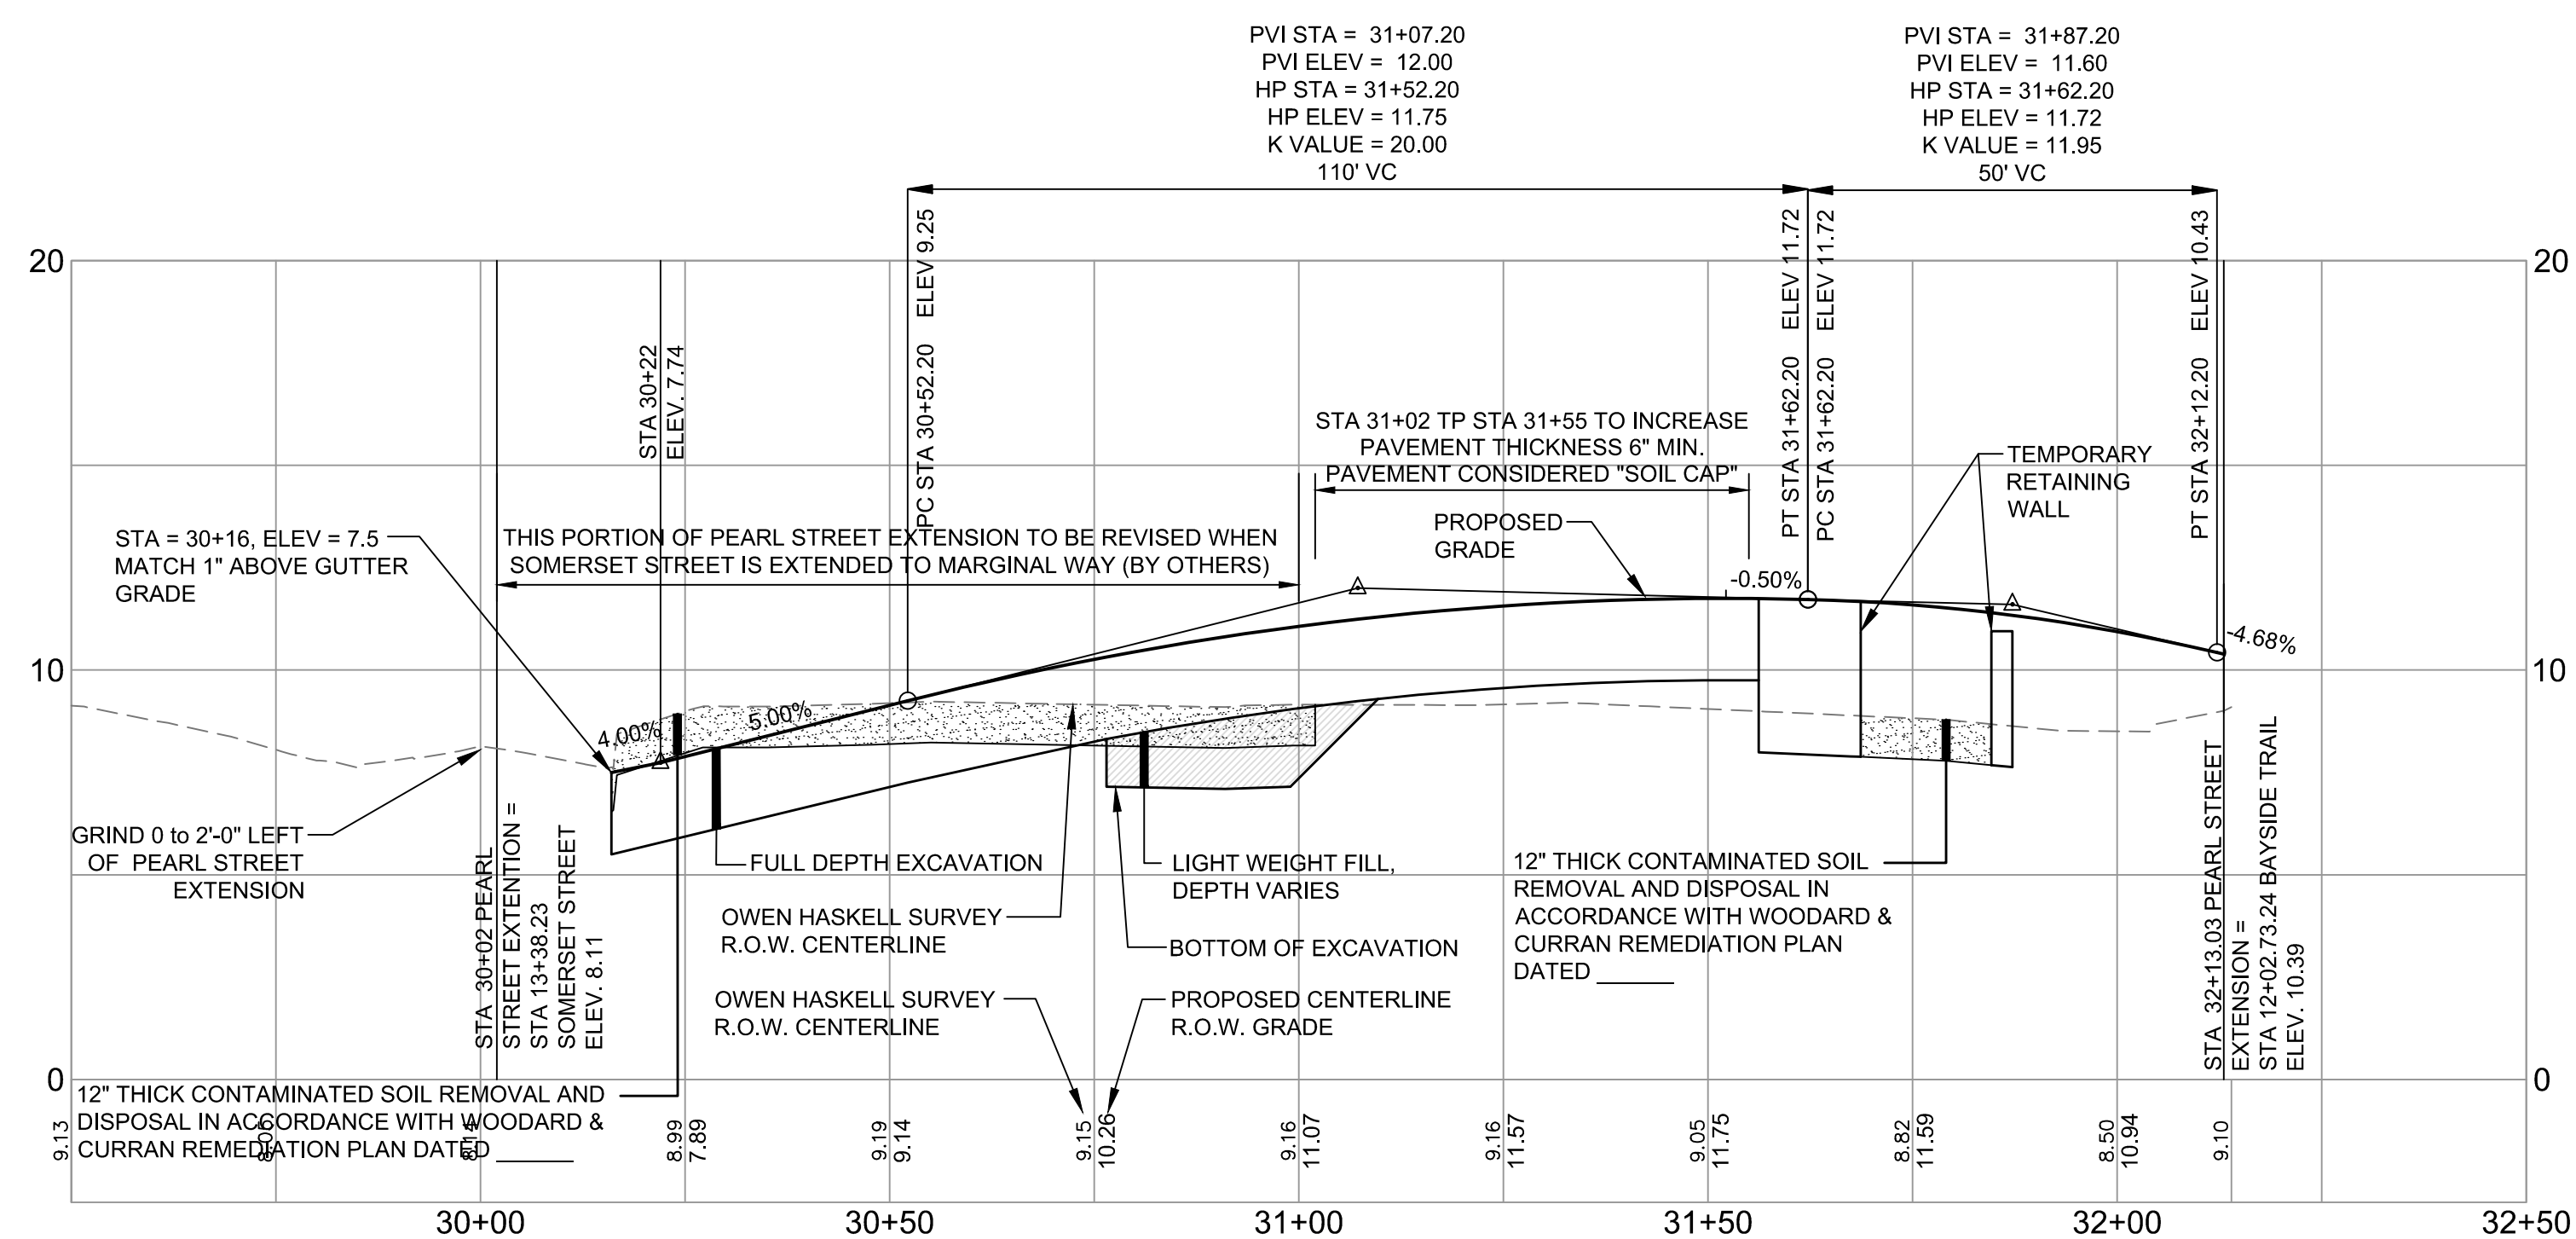

PEARL STREET EXTENSION PROFILE
SCALE: 1"=4' VERT.; 1"=20' HORIZ.

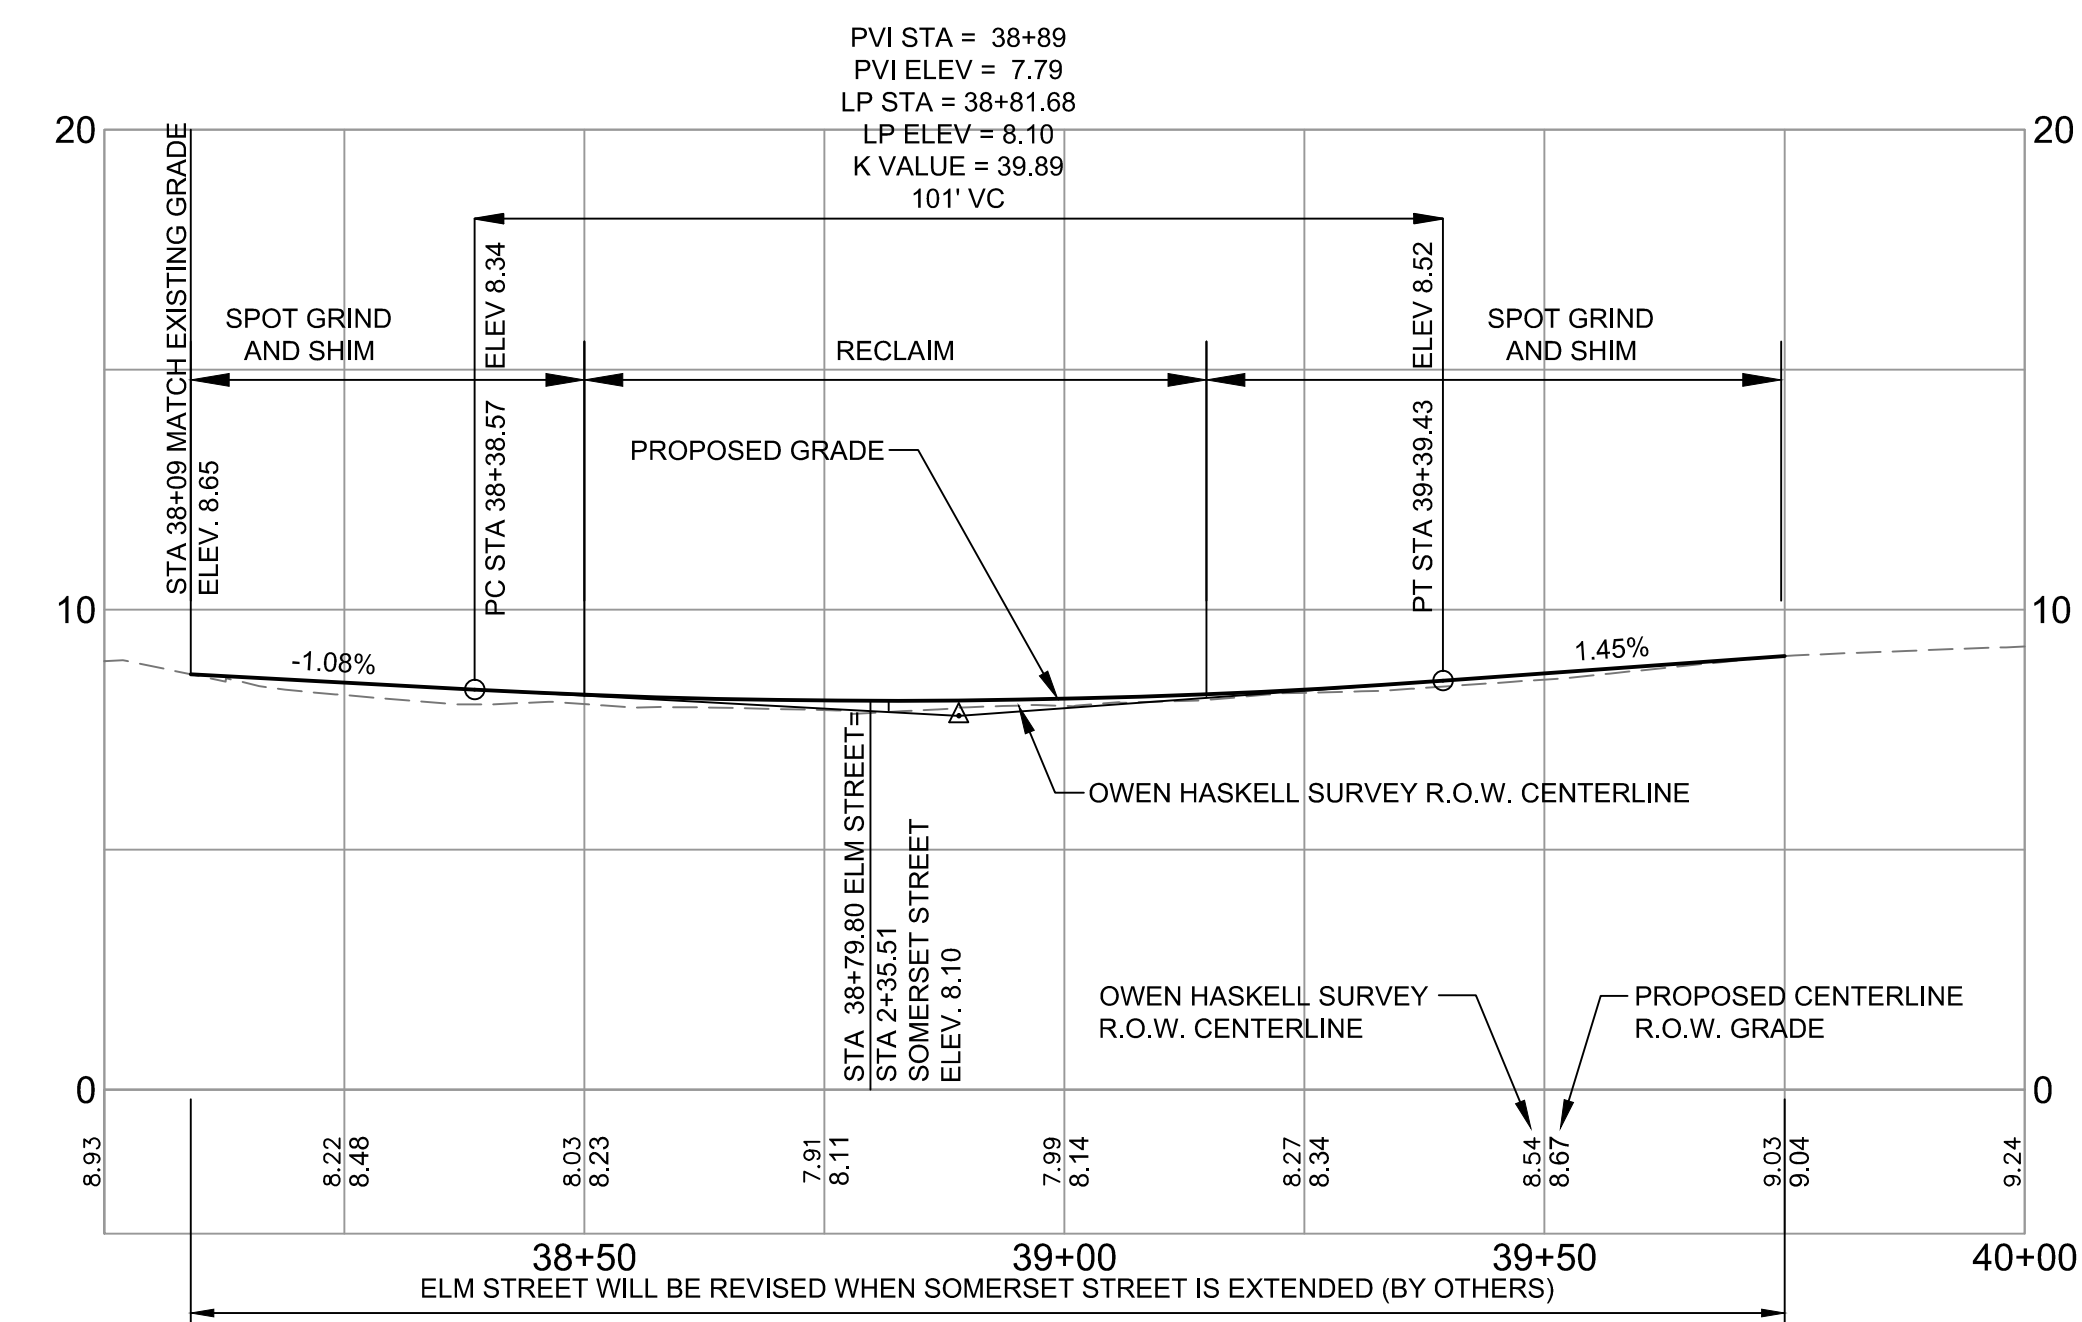

ELM STREET PROFILE
SCALE: 1"=4' VERT.; 1"=20' HORIZ.

PRELIMINARY - NOT FOR CONSTRUCTION

PROJECT midtown PORTLAND, MAINE			FST FAY, SPOFFORD & THORNDIKE ENGINEERS - PLANNERS - SCIENTISTS 778 MAIN ST., SUITE 8, SOUTH PORTLAND, ME 04106 FORMERLY DELUCA-HOFFMAN ASSOCIATES
SHEET TITLE ELM STREET, CHESTNUT STREET AND PEARL STREET EXTENSION PROFILES			
CLIENT FEDEQ DV001, LLC		DRAWN: DED DESIGNED: BEK CHECKED: SRB FILE NAME: 3062-PROFILE-ROADWAY	DATE: OCTOBER 2014 SCALE: AS NOTED JOB NO. 195350127
3 04.25.16 FINAL SITE PLANS WITH CONDITIONS OF APPROVAL 2 02.17.16 FINAL SITE PLANS WITH CONDITIONS OF APPROVAL 1 11.14.14 FINAL LEVEL III SUBMISSION TO CITY OF PORTLAND		SHEET C-8.1	