


BAYSIDE TRAIL PROFILE
SCALE: 1"=4' VERT.; 1"=20' HORIZ.

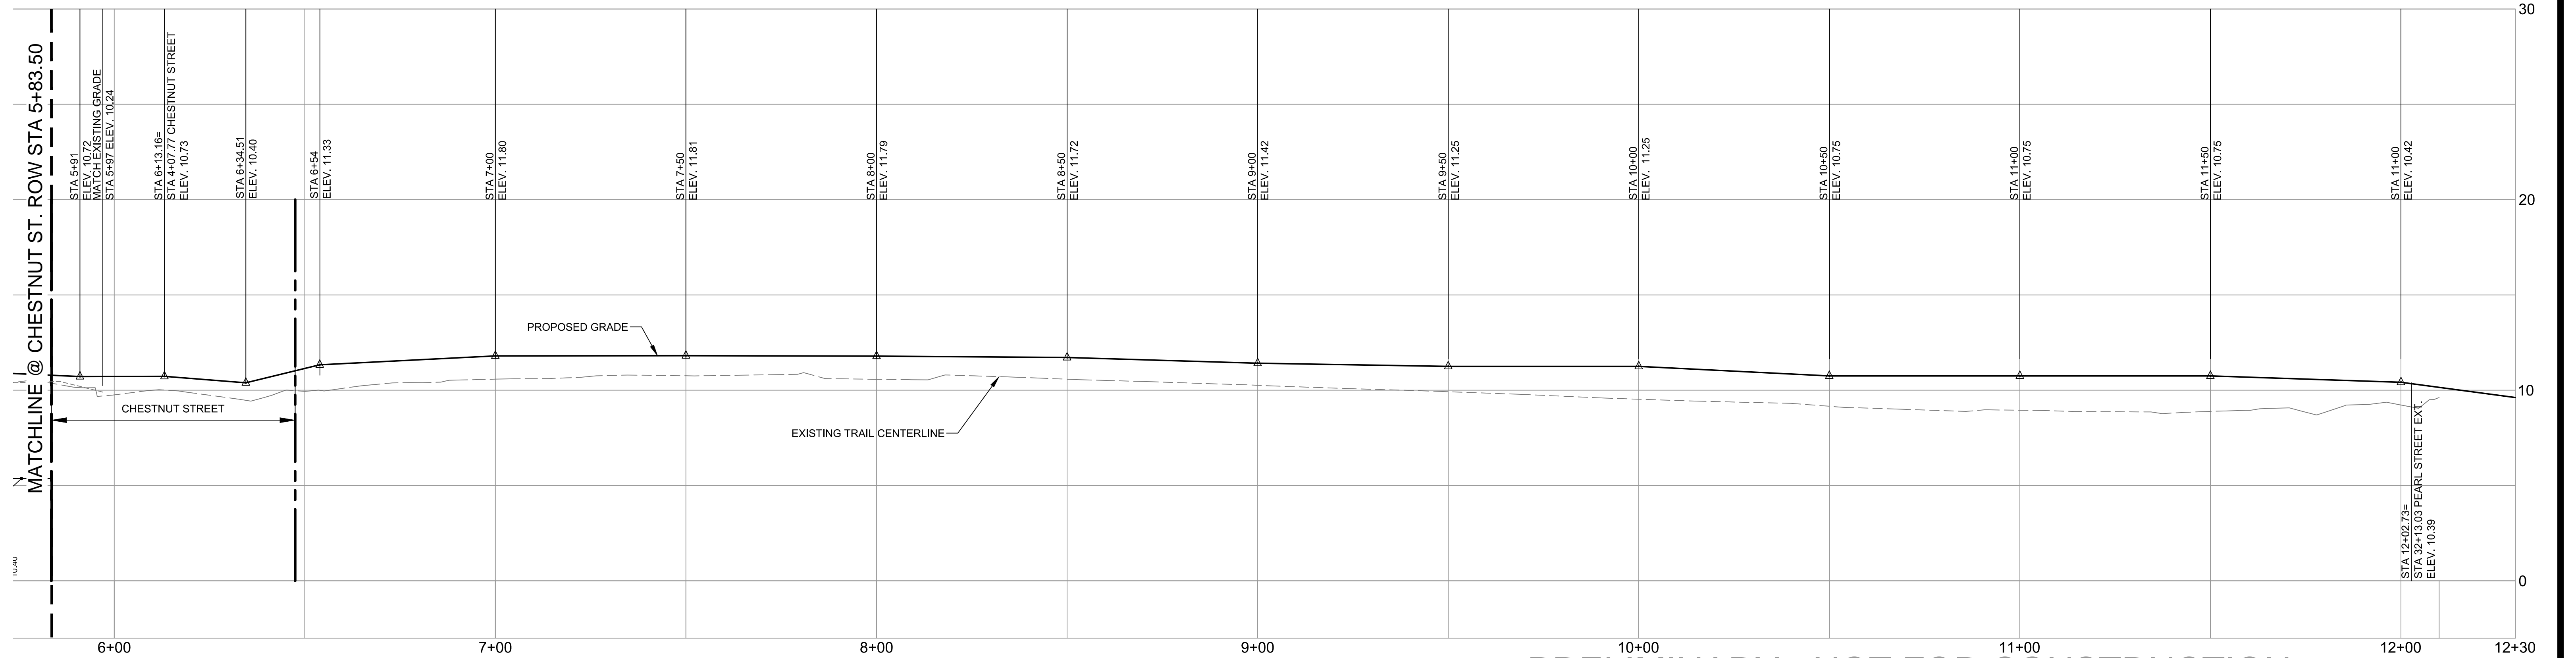

BAYSIDE TRAIL PROFILE
SCALE: 1"=4' VERT.; 1"=20' HORIZ.

PRELIMINARY - NOT FOR CONSTRUCTION

REV	DATE	DESCRIPTION	REVISIONS
3	02.17.16	FINAL SITE PLANS WITH CONDITIONS OF APPROVAL	
2	01.21.2015	REVISED PROFILE ON CHESTNUT ST. & SUBMITTED TO CITY FOR REVIEW	
1	11.14.14	FINAL LEVEL III SUBMISSION TO CITY OF PORTLAND	

		PROJECT midtown PORTLAND, MAINE	FAY, SPOFFORD & THORNDIKE ENGINEERS • PLANNERS • SCIENTISTS 778 MAIN ST., SUITE 8, SOUTH PORTLAND, ME 04106 FORMERLY DELUCA-HOFFMAN ASSOCIATES
SHEET TITLE BAYSIDE TRAIL PROFILE		CLIENT FEDQ DV001, LLC	DRAWN: DED DATE: OCTOBER 2014 DESIGNED: BEK SCALE: AS NOTED CHECKED: SRB JOB NO. SP-M037B FILE NAME: 3062-PROFILE_TRAIL SHEET C-8.2