

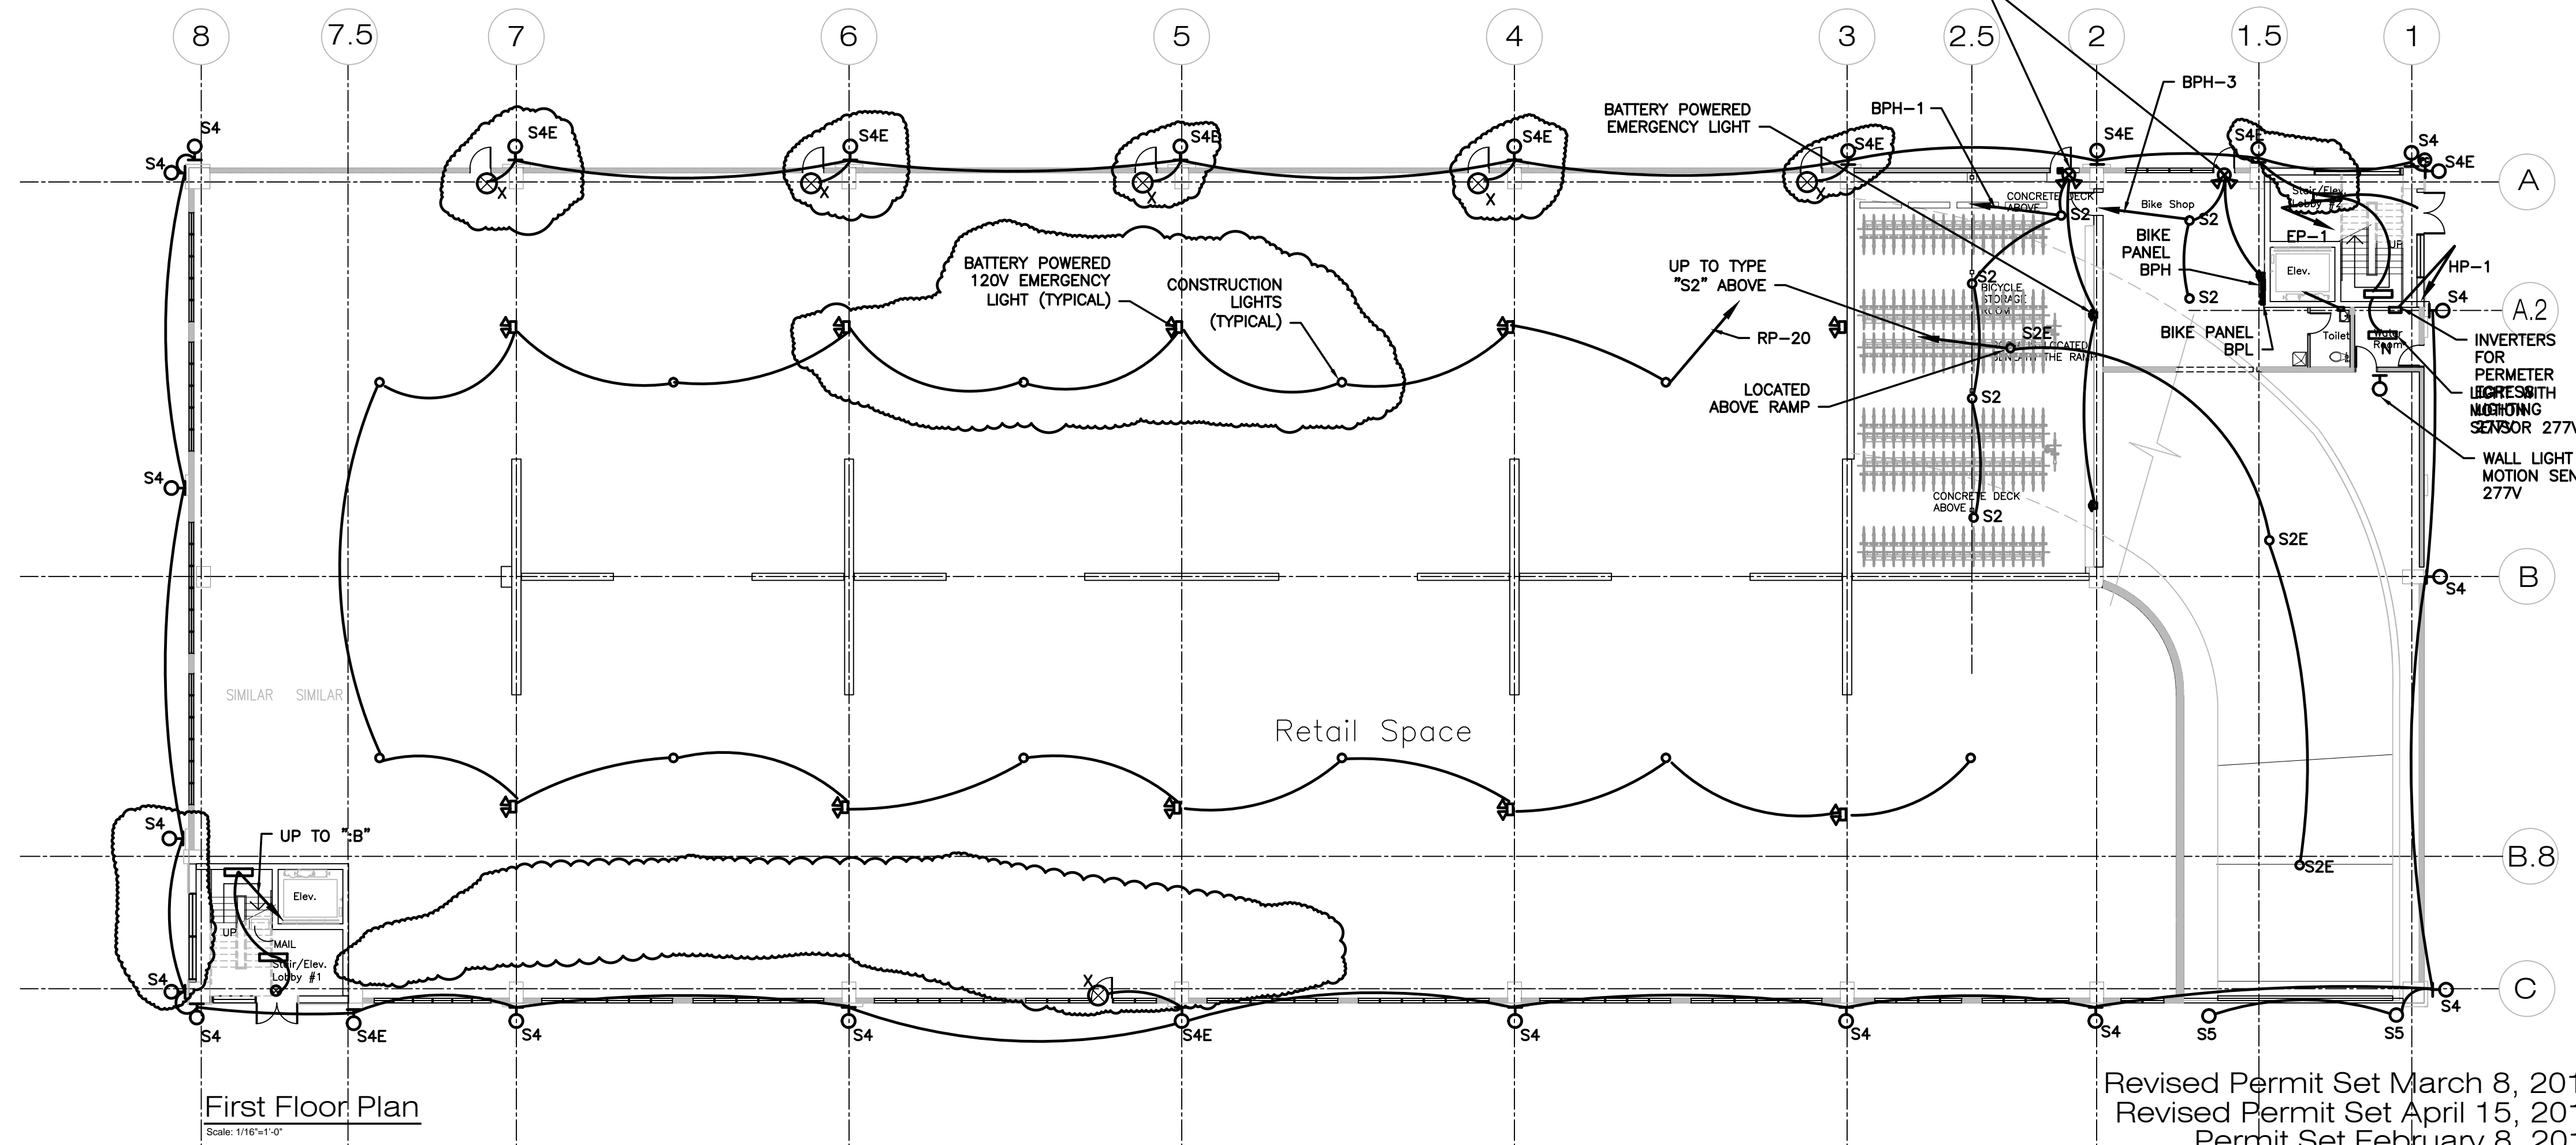


Second Floor Plan
Scale: 1/16"=1'-0"

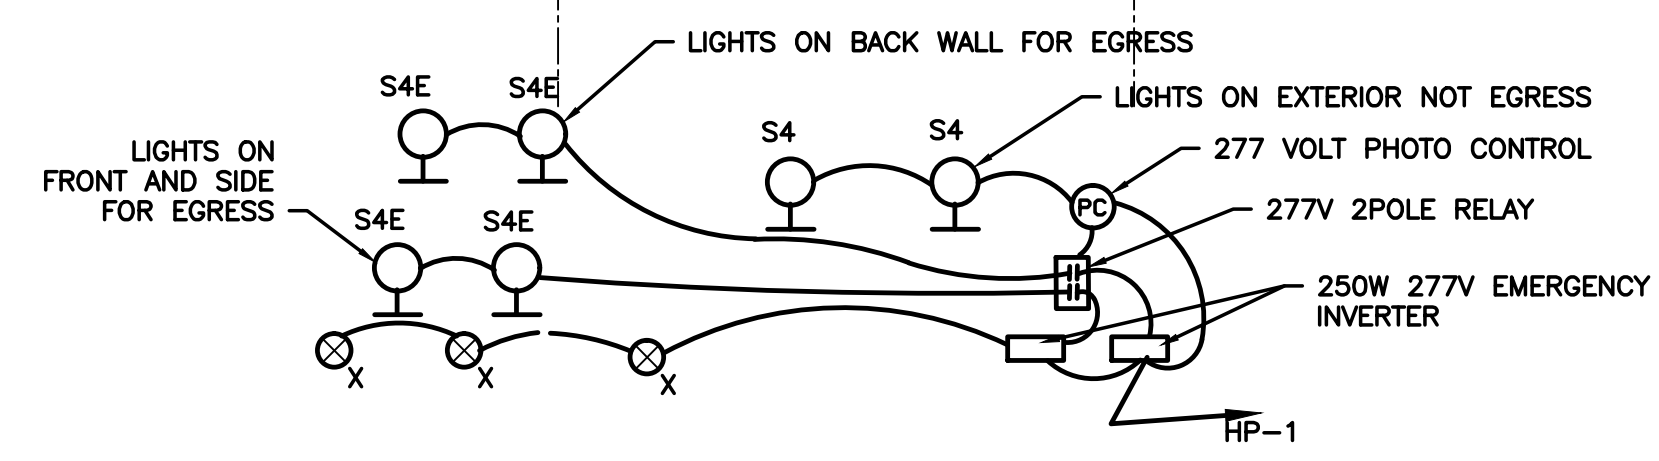

First Floor Plan
Scale: 1/16"=1'-0"


Revised Permit Set March 8, 2018
 Revised Permit Set April 15, 2016
 Permit Set February 8, 2016

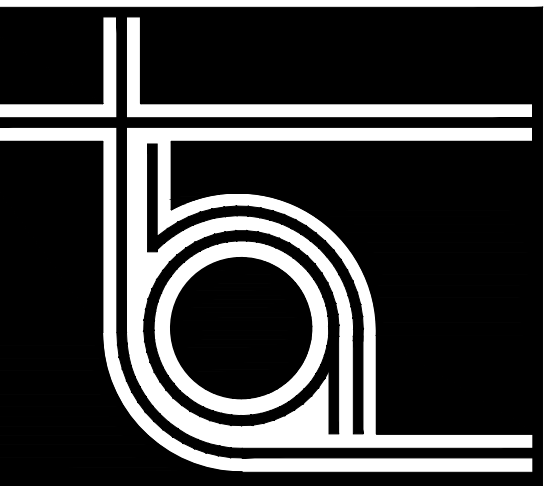

THA ARCHITECTS, LLC

ARCHITECTURE • DESIGN • PLANNING • INTERIOR DESIGN
 105 WILLOW BROOK AVENUE
 STRATHAM, NEW HAMPSHIRE 03885

Tel: (603) 770-2491 Fax: (603) 773-0238
 www.thaarc.com

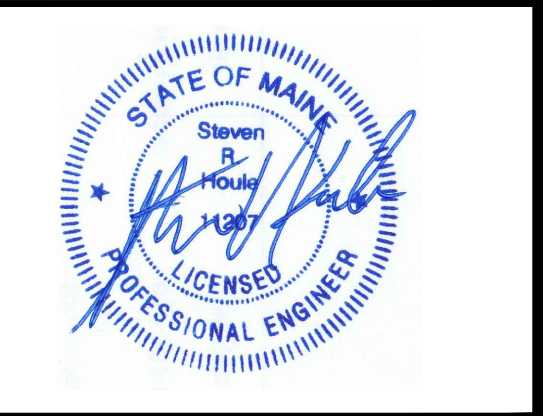

midtown Portland

Somerset Street
 Elm Street
 Portland, ME

Building 2
 First floor
 SECOND FLOOR
 LIGHTING

Structural Engineer
 Becker Engineering
 MEP ENGINEER
 McCabe Associates
 FP Engineer
 McCabe Associates

SCALE: 1/16"=1'-0"
 ISSUED / DRAWN BY
 2/8/16
 © THA Architects, LLC
 REVISED / REVISED BY

JOB NO: 15001

SHEET NUMBER
E-1.2