


**THA ARCHITECTS, LLC**  
 ARCHITECTURE DESIGN PLANNING INTERIOR DESIGN  
 105 WILLOW BROOK AVENUE  
 STRATHAM, NEW HAMPSHIRE 03885  
 Tel: (603) 770-2491 Fax: (603) 773-0238  
 WWW.THAFC.COM  
 These drawings and specifications were prepared for use at the location indicated. Publication and reproduction in any form without the written permission of THA Architects, LLC.  
 © 2015 THA Architects, LLC.

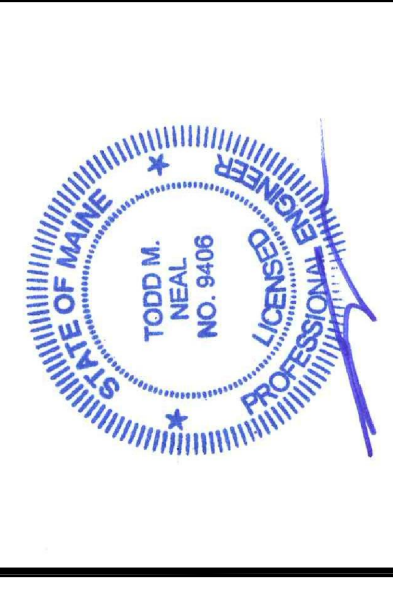


midtown Portland  
 Somerset Street  
 Elm Street  
 Portland, ME

Building 2  
 LEVEL 8  
 FRAMING PLAN

Structural Engineer  
**BECKER**  
 STRUCTURAL ENGINEERS  
 75 York Street, Portland, Maine 04101  
 207.879.1838 • beckerstructural.com  
 MEP Engineer  
 McCabe & Associates  
 FP Engineer  
 McCabe & Associates

SCALE: AS NOTED  
 ISSUED / DRAWN BY \_\_\_\_\_  
 REVISED / REVISED BY \_\_\_\_\_  
 APRIL 15, 2016

JOB NO: 15001  
 SHEET NUMBER  
**S-1.5**

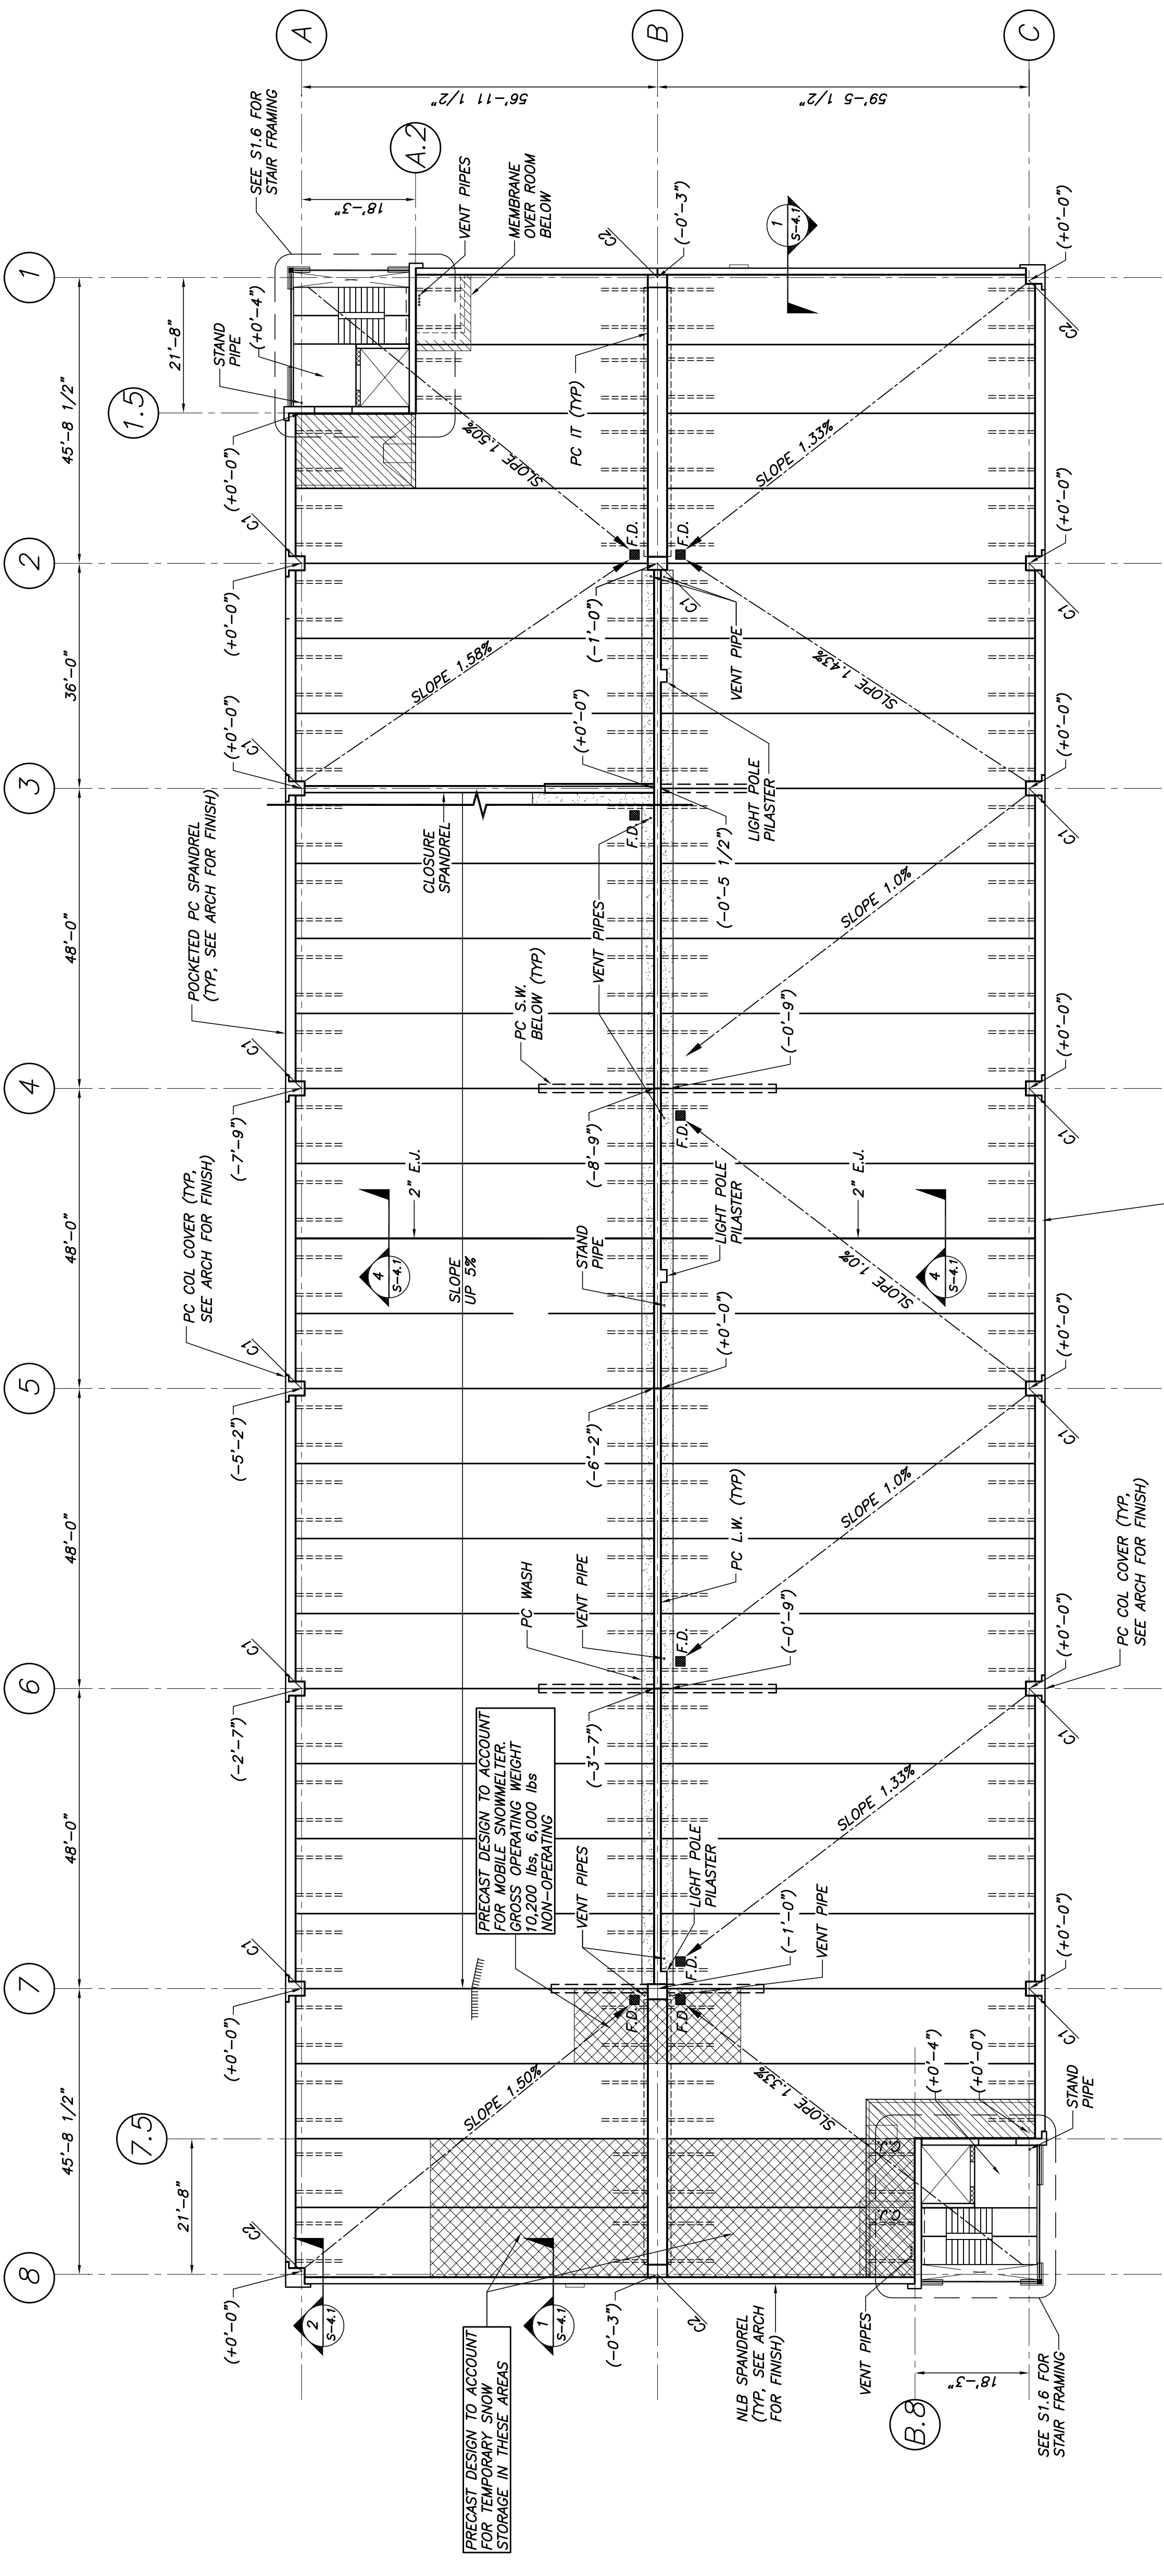

**LEVEL 8 FRAMING PLAN**  
 1/16"=1'-0"

- NOTES:
- (4' X XX") INDICATES TOP OF DECK ELEVATION RELATIVE TO REFERENCE ELEVATION (88'-6" U.I.C.O. DETAIL DWG. S-4.1).
  - INDICATES TOP OF PRECAST WASH.
  - ALL STAIR LANDINGS, STRINGERS AND SUBS SHALL BE DESIGNED AND FABRICATED AS PRECAST CONCRETE.
  - PRECAST LAYOUT IS CONCEPTUAL ONLY. FINAL LAYOUT IS TO BE DETERMINED BY THE PRECAST SUPPLIER.
  - PRECAST COLUMNS INDICATED BY C. ARE:  
 C1: 24" X 36"  
 C2: 36" X 36"  
 C3: 36" X 36"  
  - INDICATED PRECAST WASH
  - INDICATES CIP TOPPING
  - REFERENCE ARCHITECTURAL DRAWINGS FOR PRECAST FINISH
  - REFERENCE DWG S4.2 FOR TYP JOINT DETAIL.
  - PRECASTER NOTE: DT TO BE DELIVERED TO SITE WITH RADIUS EDGES
  - TOP OF COLUMN ELEVATION (90'-0") U.I.C.O.

NOT FOR CONSTRUCTION  
 REVISED PERMIT SET  
 4/15/16