


025B003001

Somerset st,

Bayside Subdivision


City of Portland

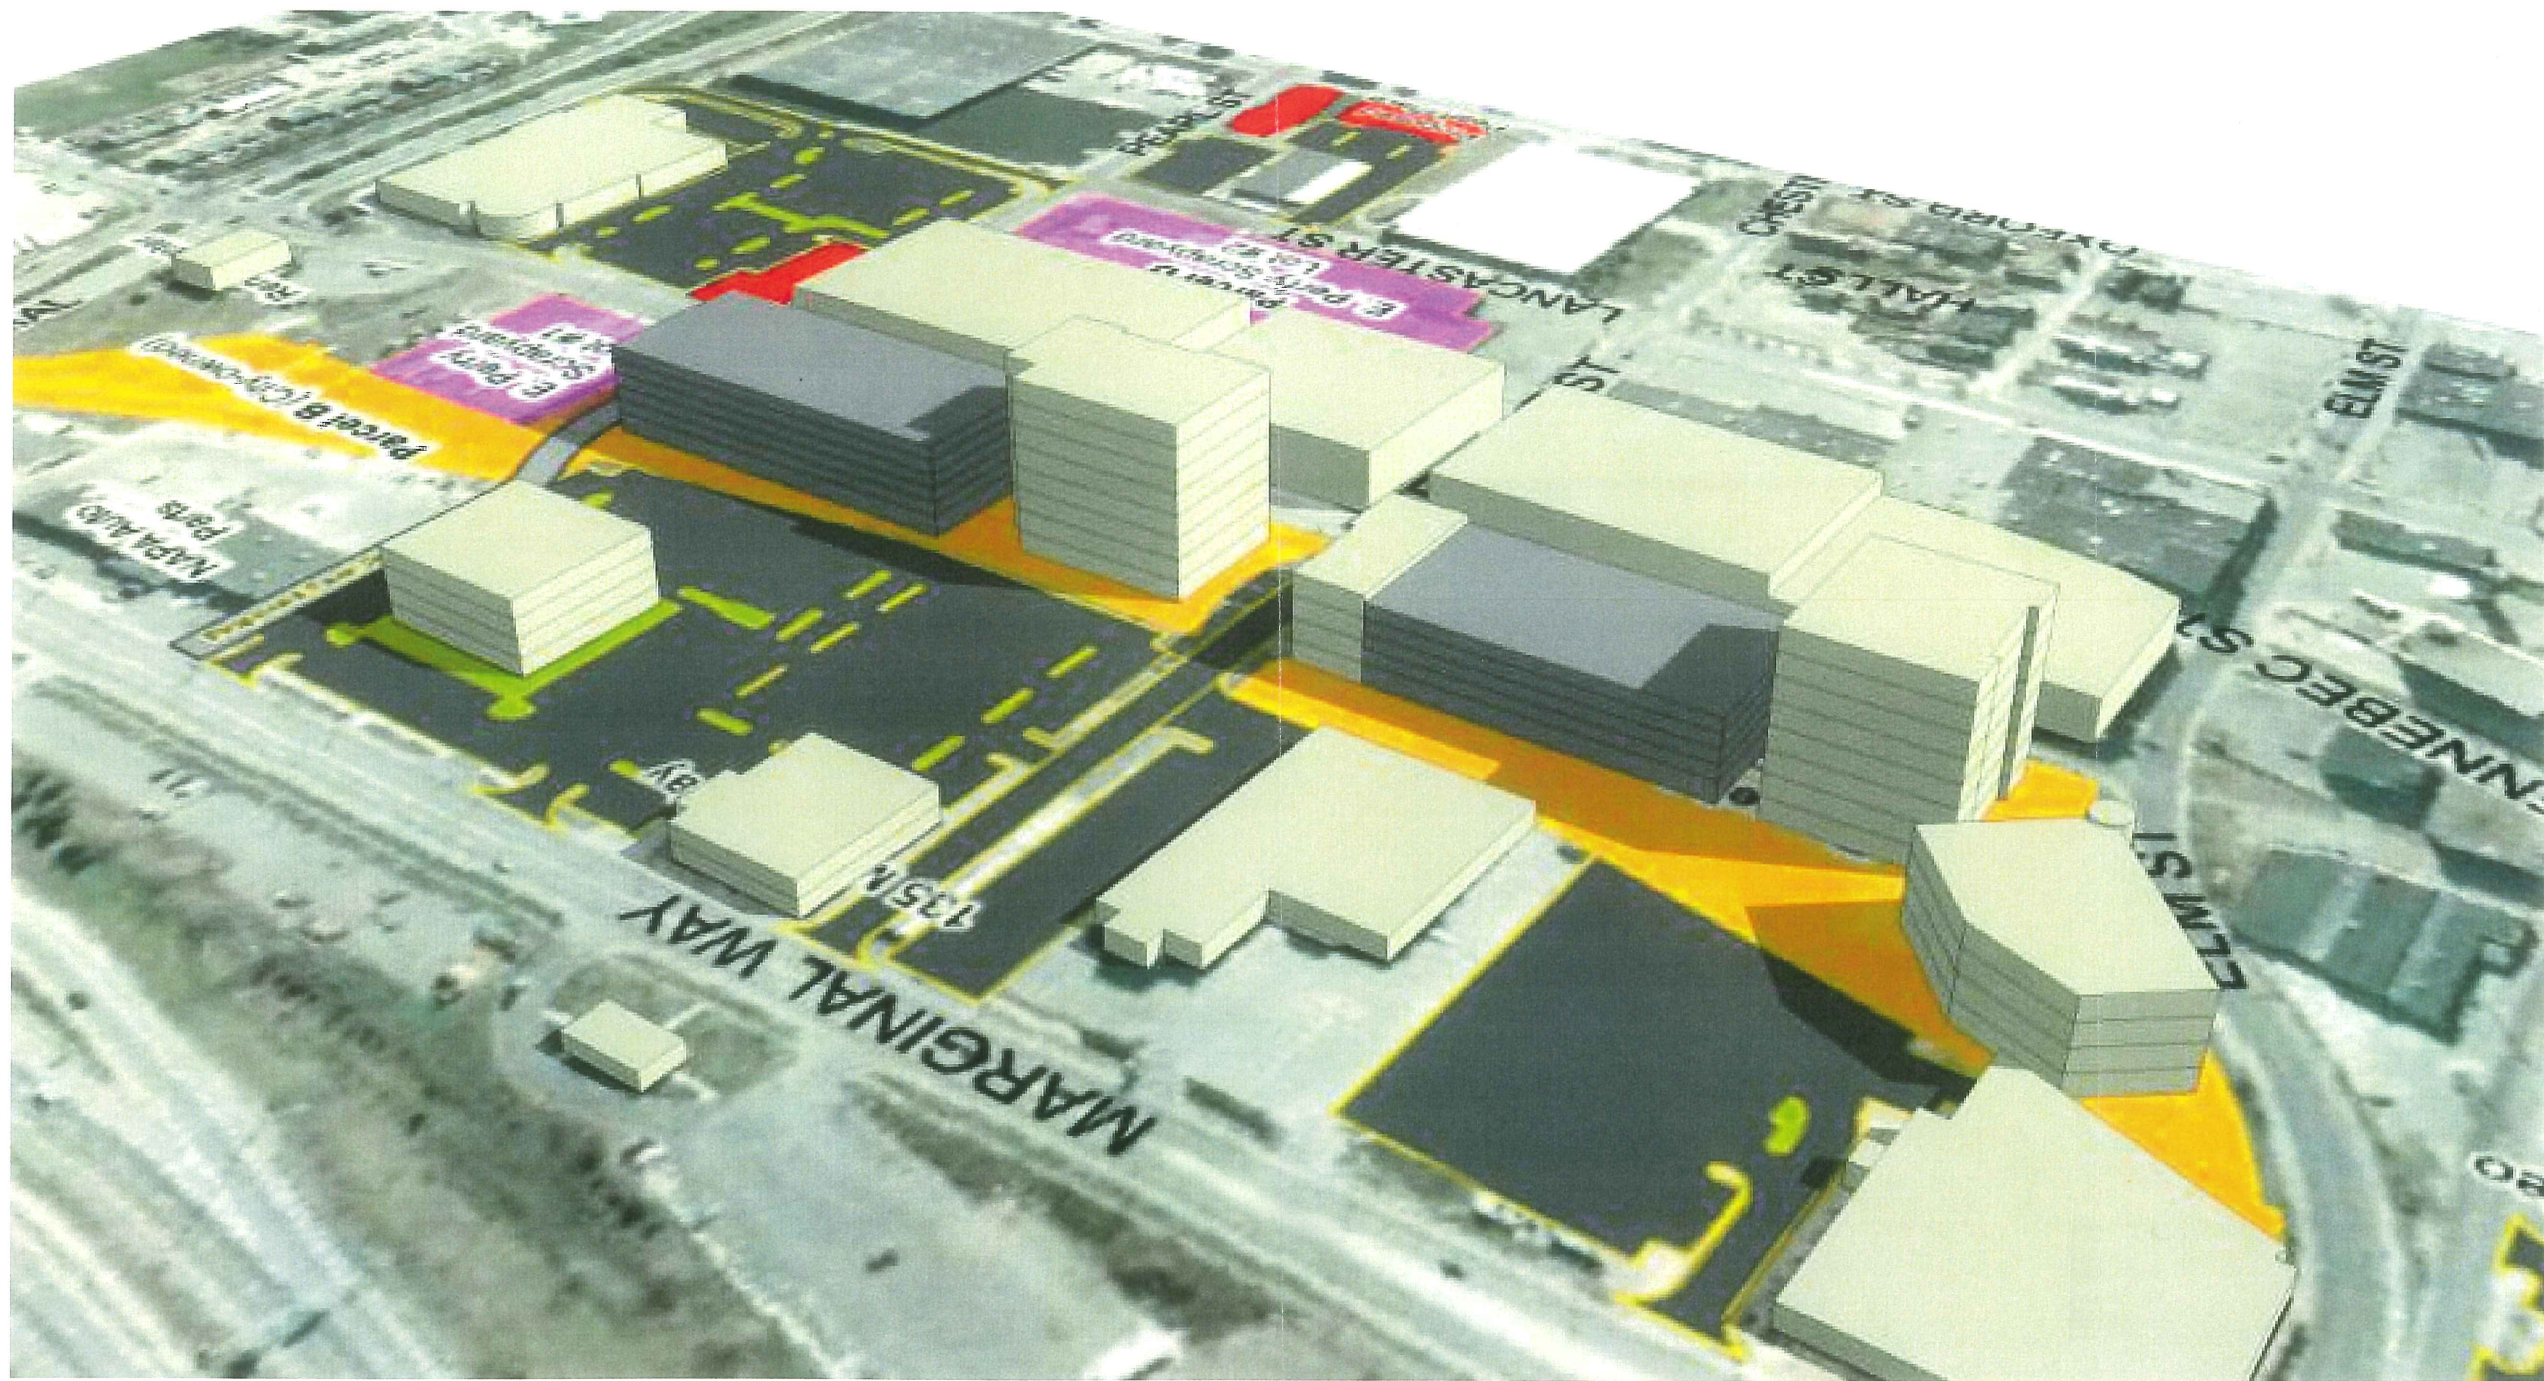

Bayside: Parking Garage and Site Planning Technical Services




Richardson & Associates  
Landscape Architects  
11 Middle Street  
Saco, Maine 04072  
207-286-9291

 

SIMON DESIGN ENGINEERING LLC


42 Washington Street, Suite 300 781.237.2226 (tel)  
Wellesley, Massachusetts 02481 781.237.2272 fax  
www.sde-us.com info@sde-us.com

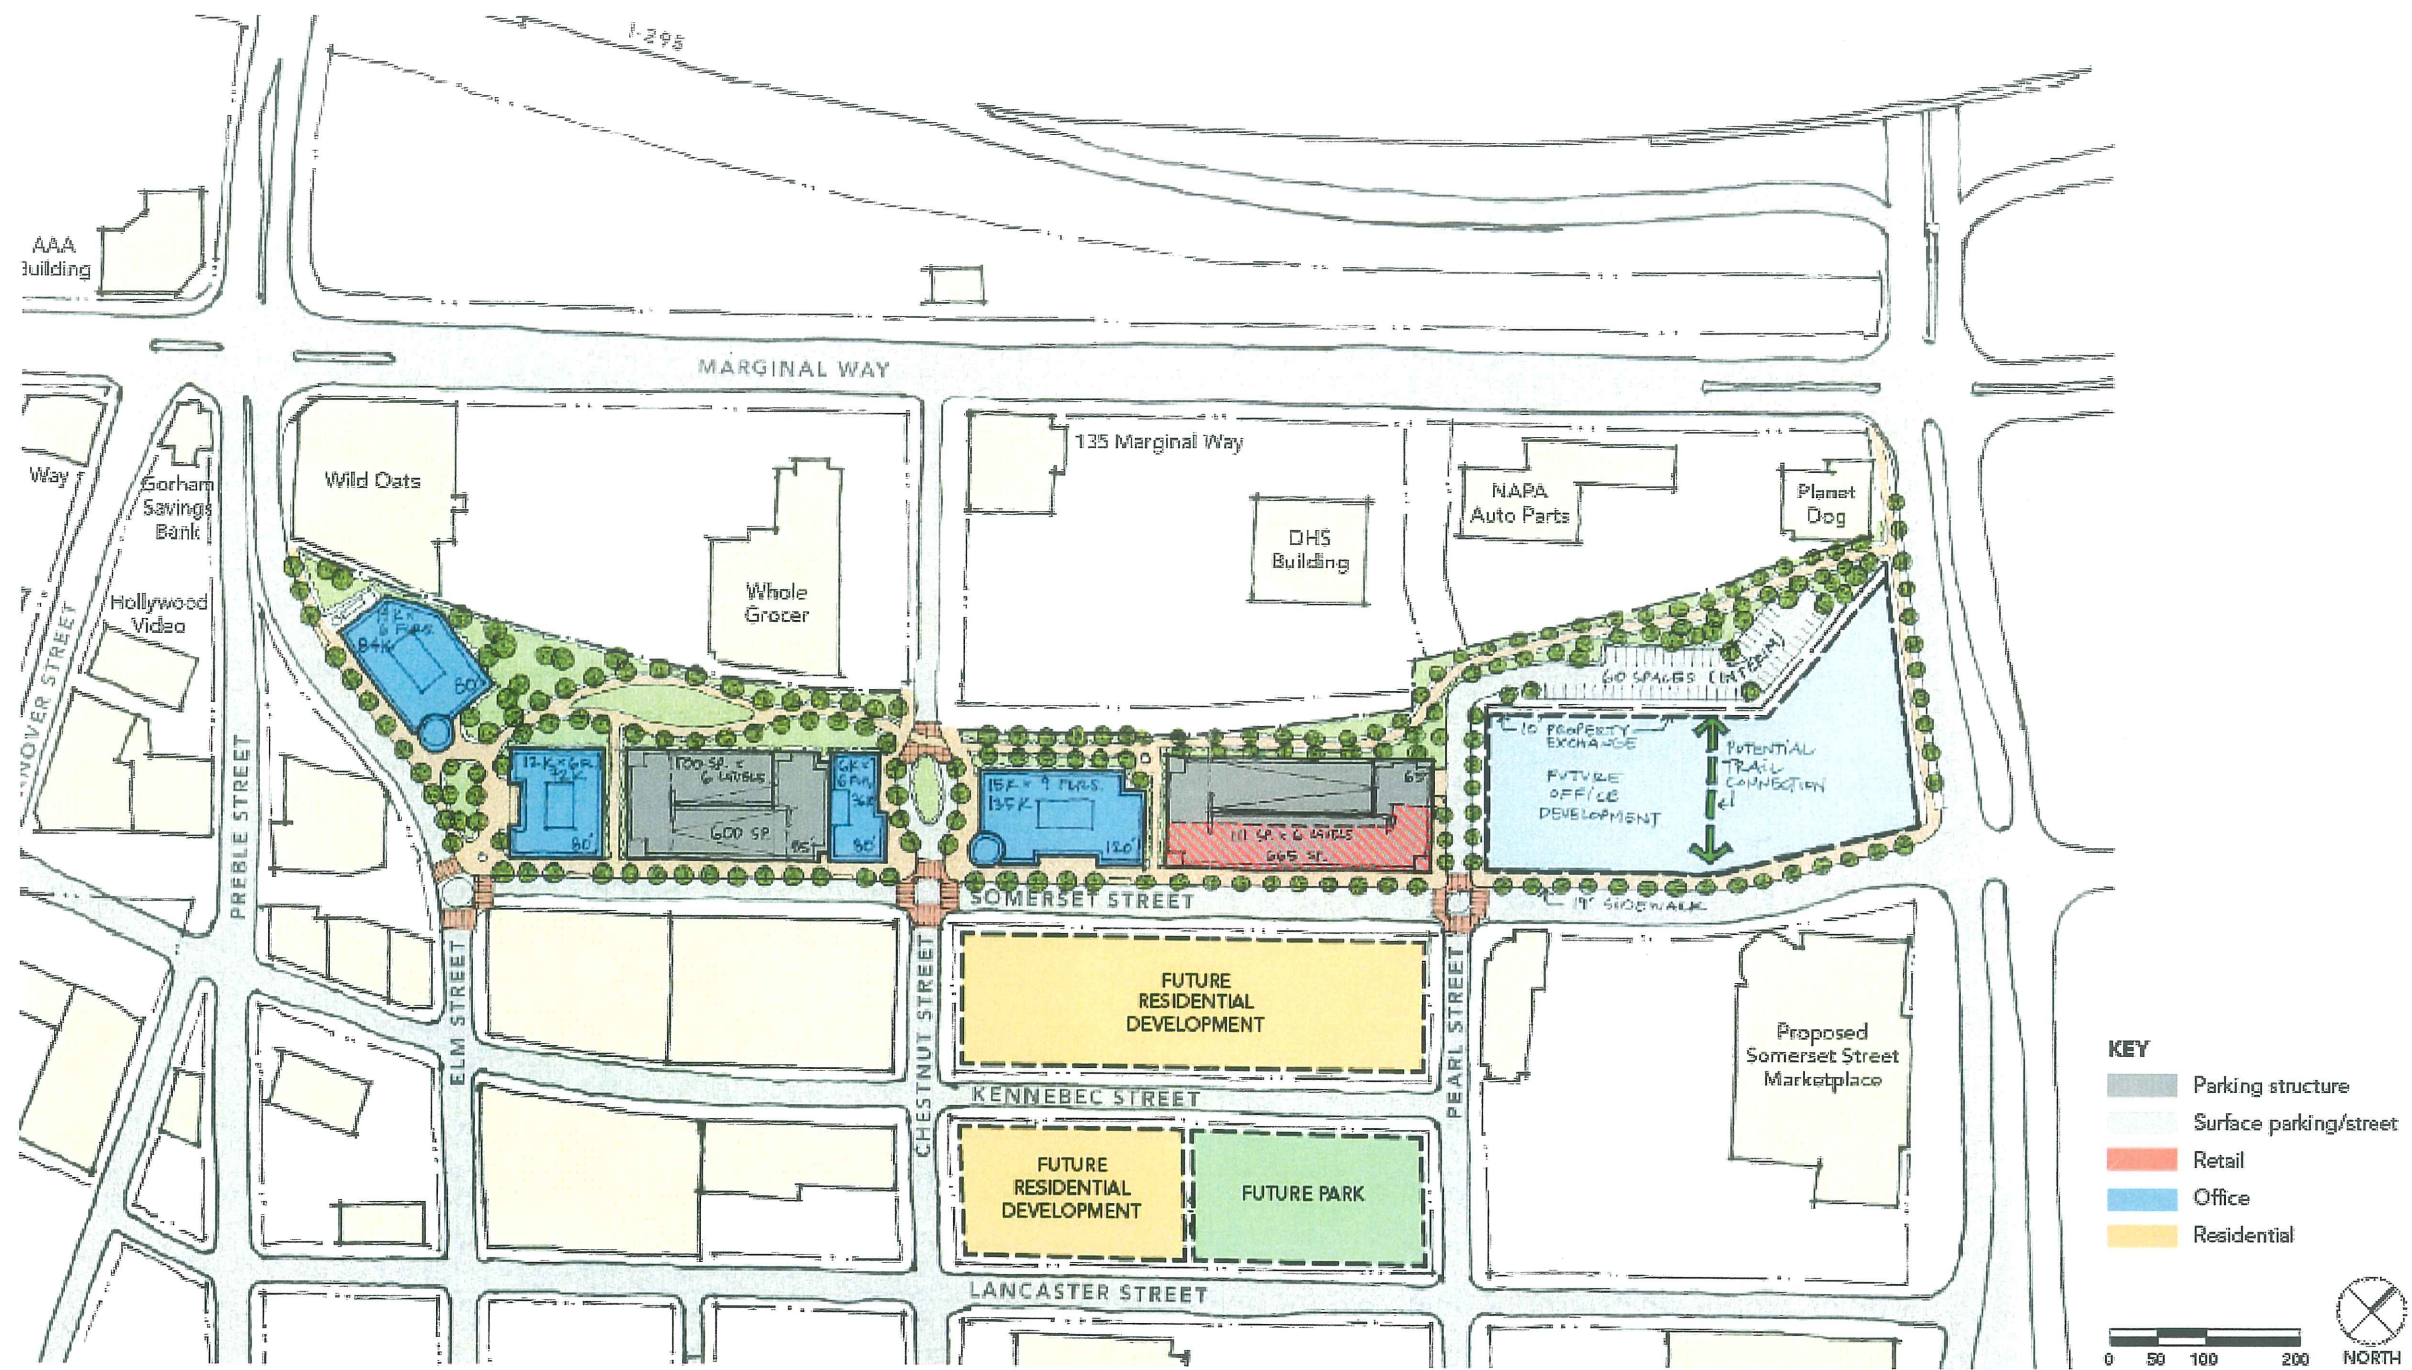

Bayside: Parking Garage and Site Planning Technical Services




Richardson & Associates  
Landscape Architects  
11 Middle Street  
Saco, Maine 04072  
207-286-9291

 

SIMON DESIGN ENGINEERING LLC


42 Washington Street, Suite 300 781.237.2226 tel  
Wellesley, Massachusetts 02481 781.237.2272 fax  
www.sde-us.com info@sde-us.com

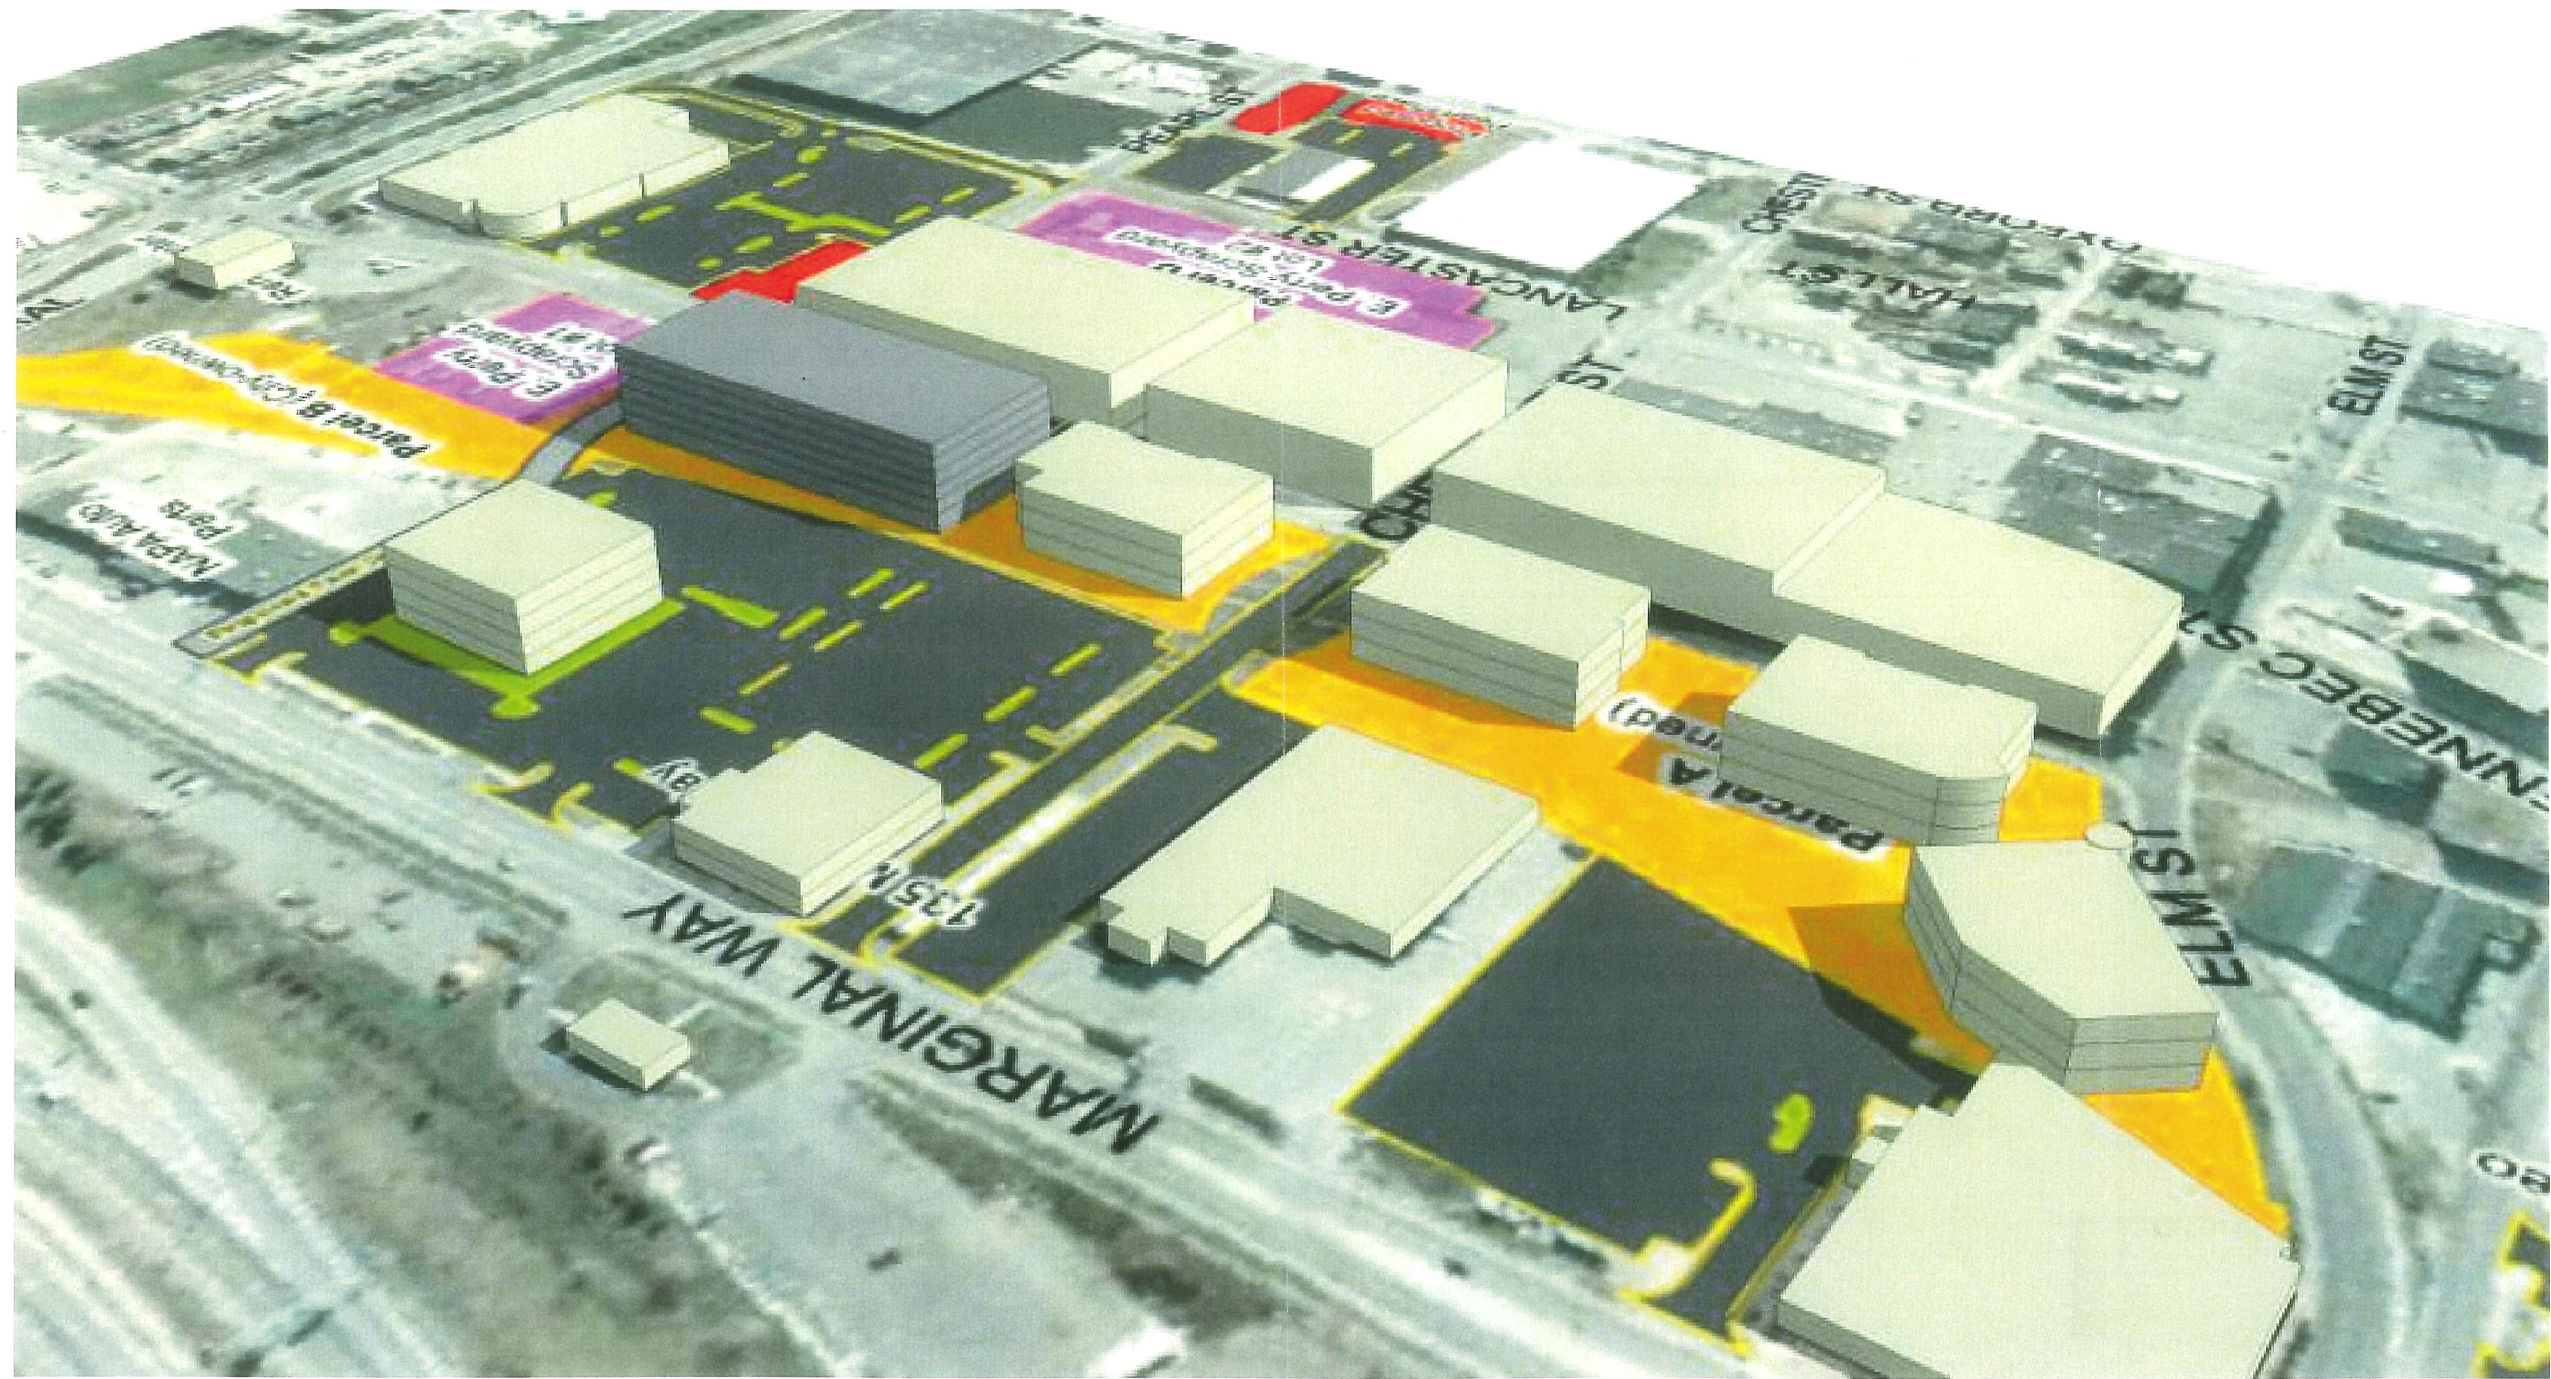

Bayside: Parking Garage and Site Planning Technical Services




Richardson & Associates  
Landscape Architects  
11 Middle Street  
Saco, Maine 04072  
207-286-9291

 

**SIMON DESIGN ENGINEERING LLC**


42 Washington Street, Suite 300  
Wellesley, Massachusetts 02481  
www.sde-us.com

781.237.2226 tel  
781.237.2272 fax  
info@sde-us.com

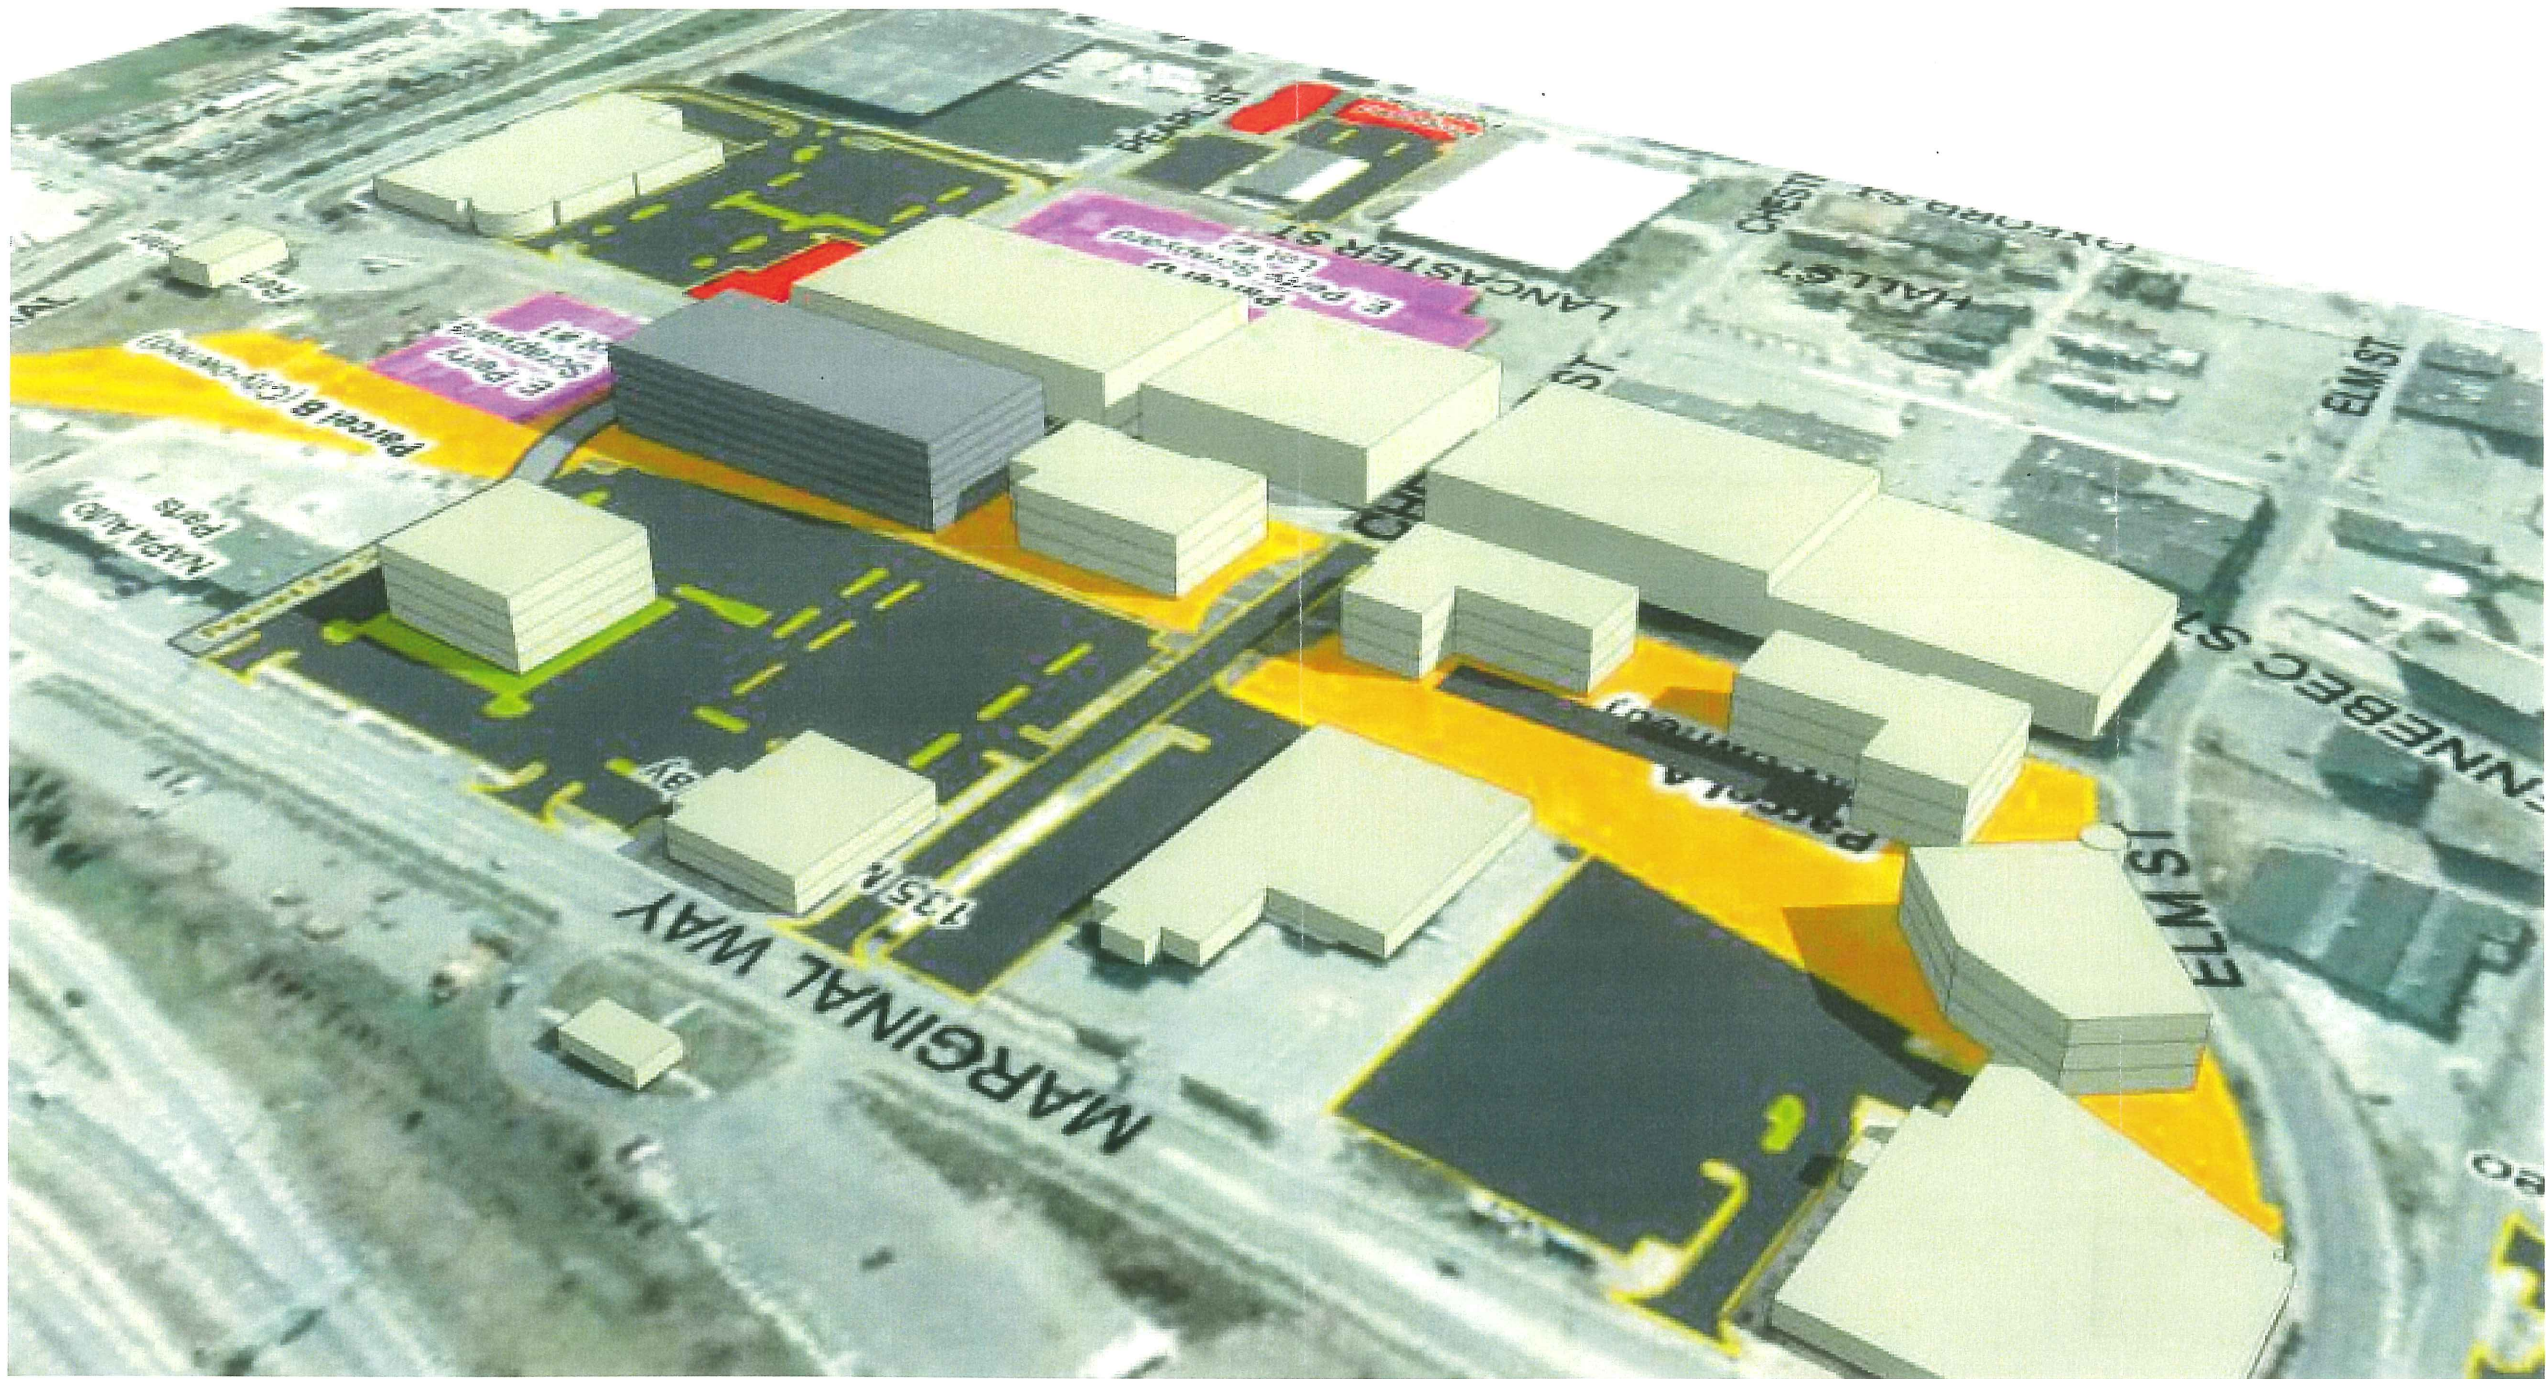


Bayside: Parking Garage and Site Planning Technical Services



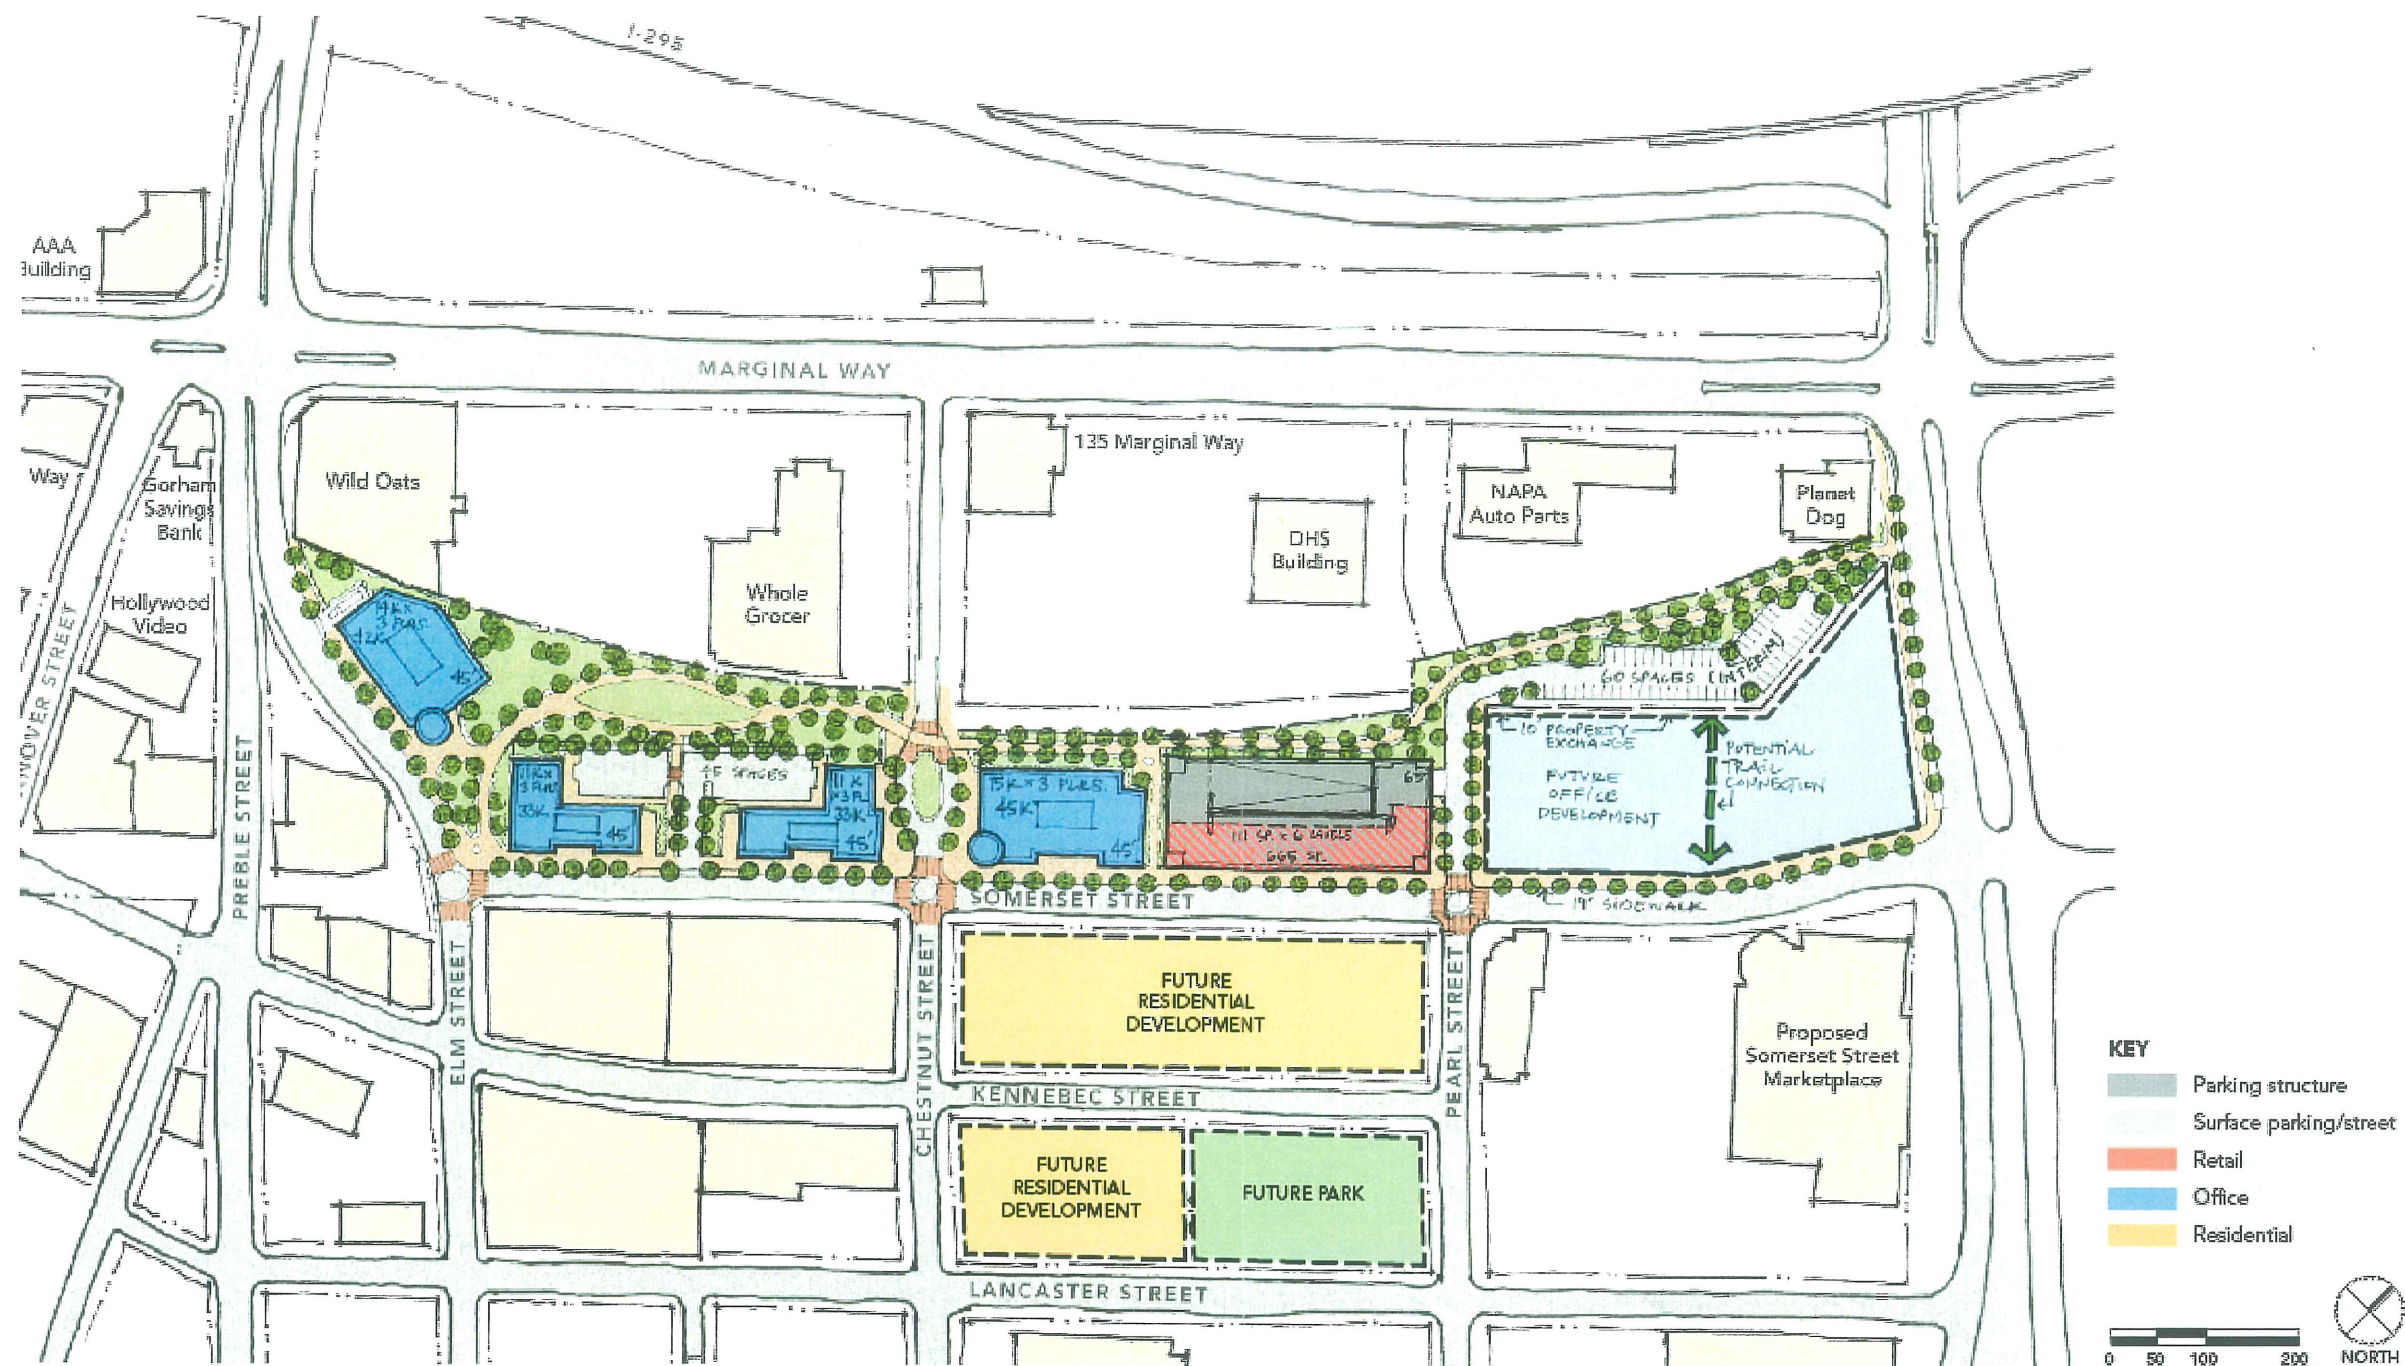

Bayside: Parking Garage and Site Planning Technical Services



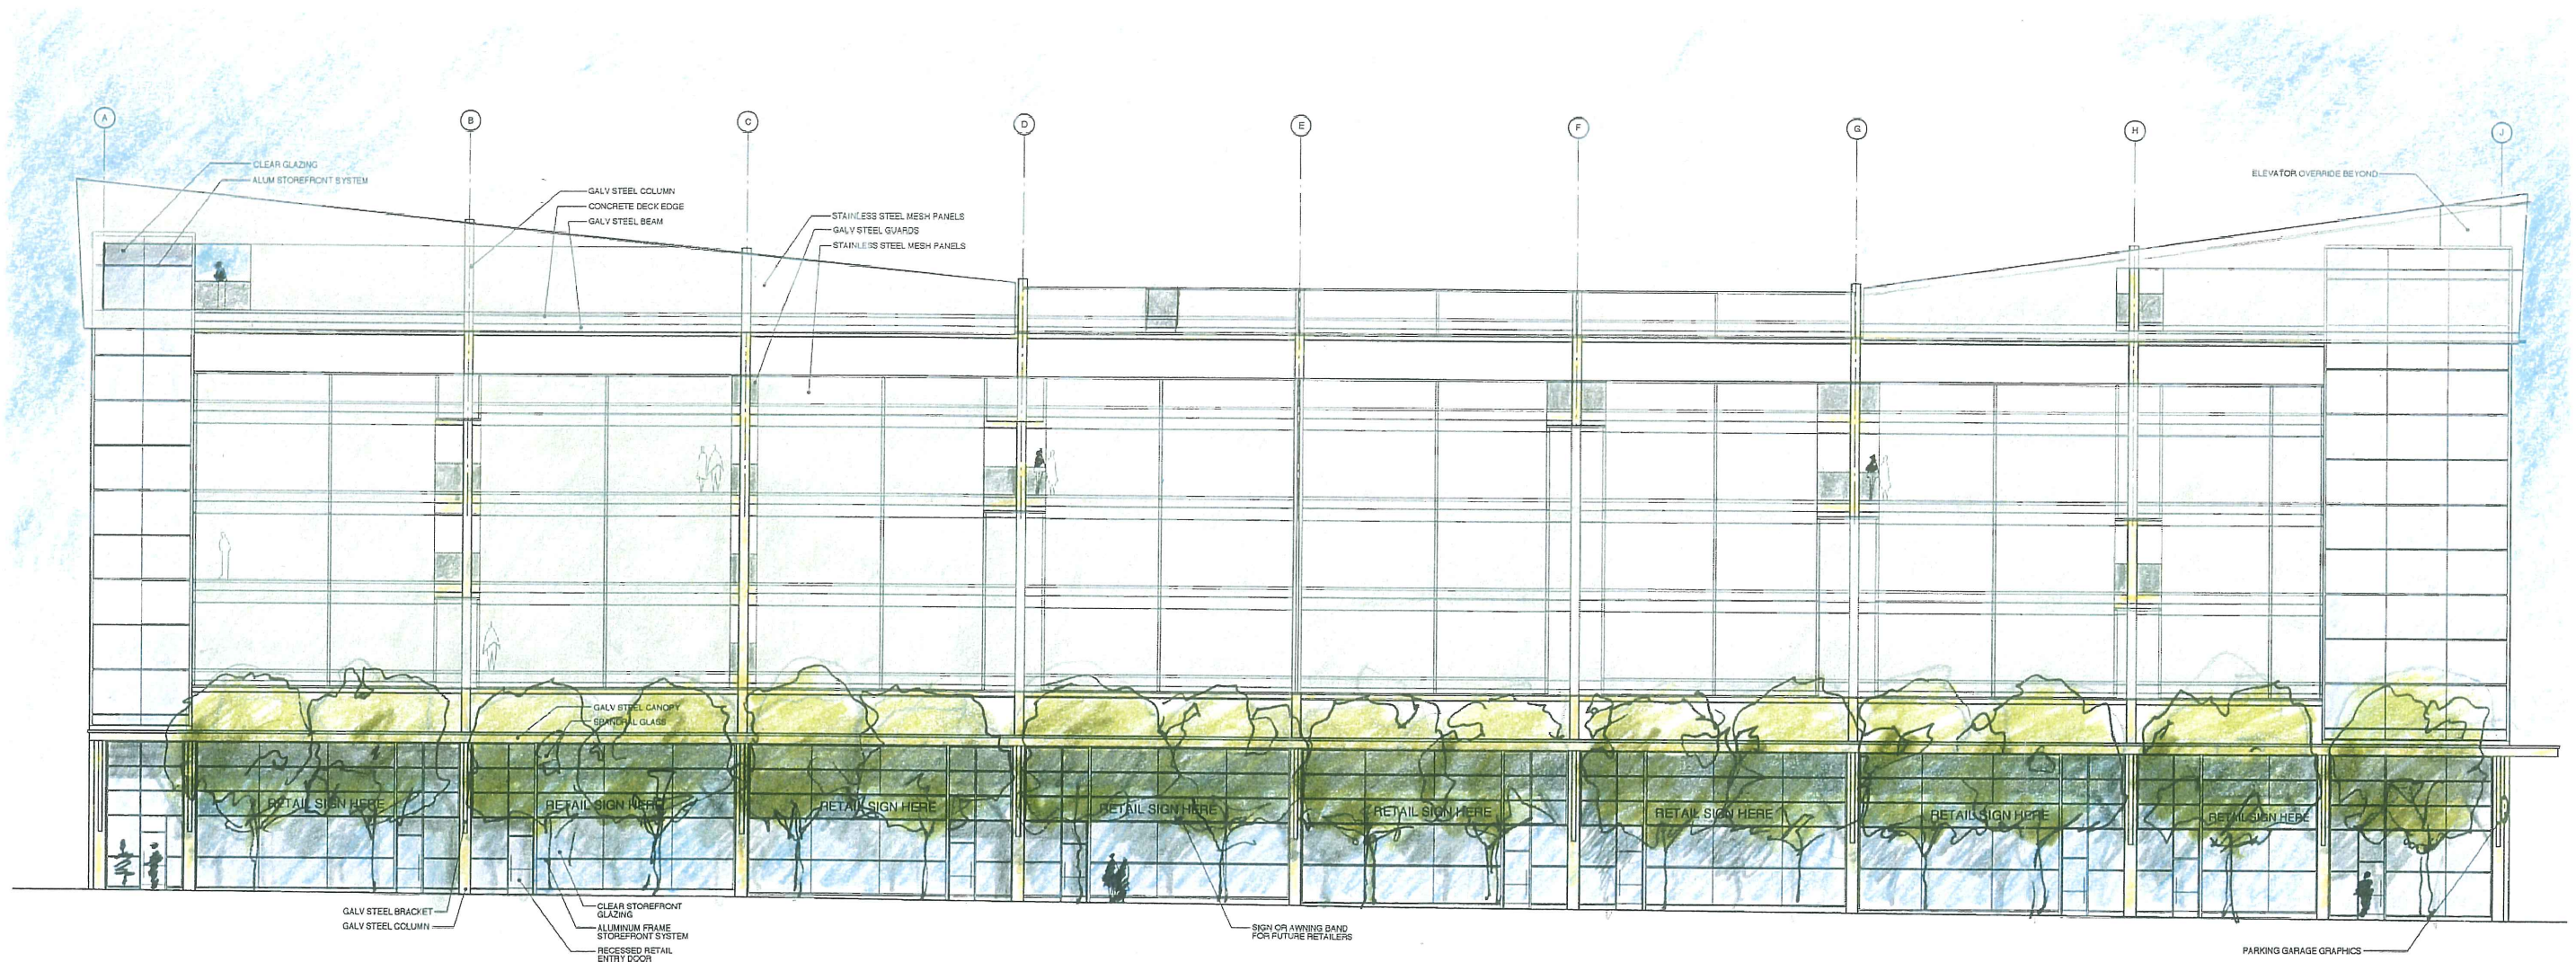


1 SOUTH ELEVATION  
A-202 SCALE: 1/8" = 1'-0"

Bayside: Parking Garage and Site Planning Technical Services




Richardson & Associates  
Landscape Architects  
11 Middle Street  
Saco, Maine 04072  
207-286-9291

 

SIMON DESIGN ENGINEERING LLC  
42 Washington Street, Suite 300  
Wellesley, Massachusetts 02481  
www.sde-us.com

781.237.2226 tel  
781.237.2272 fax  
info@sde-us.com

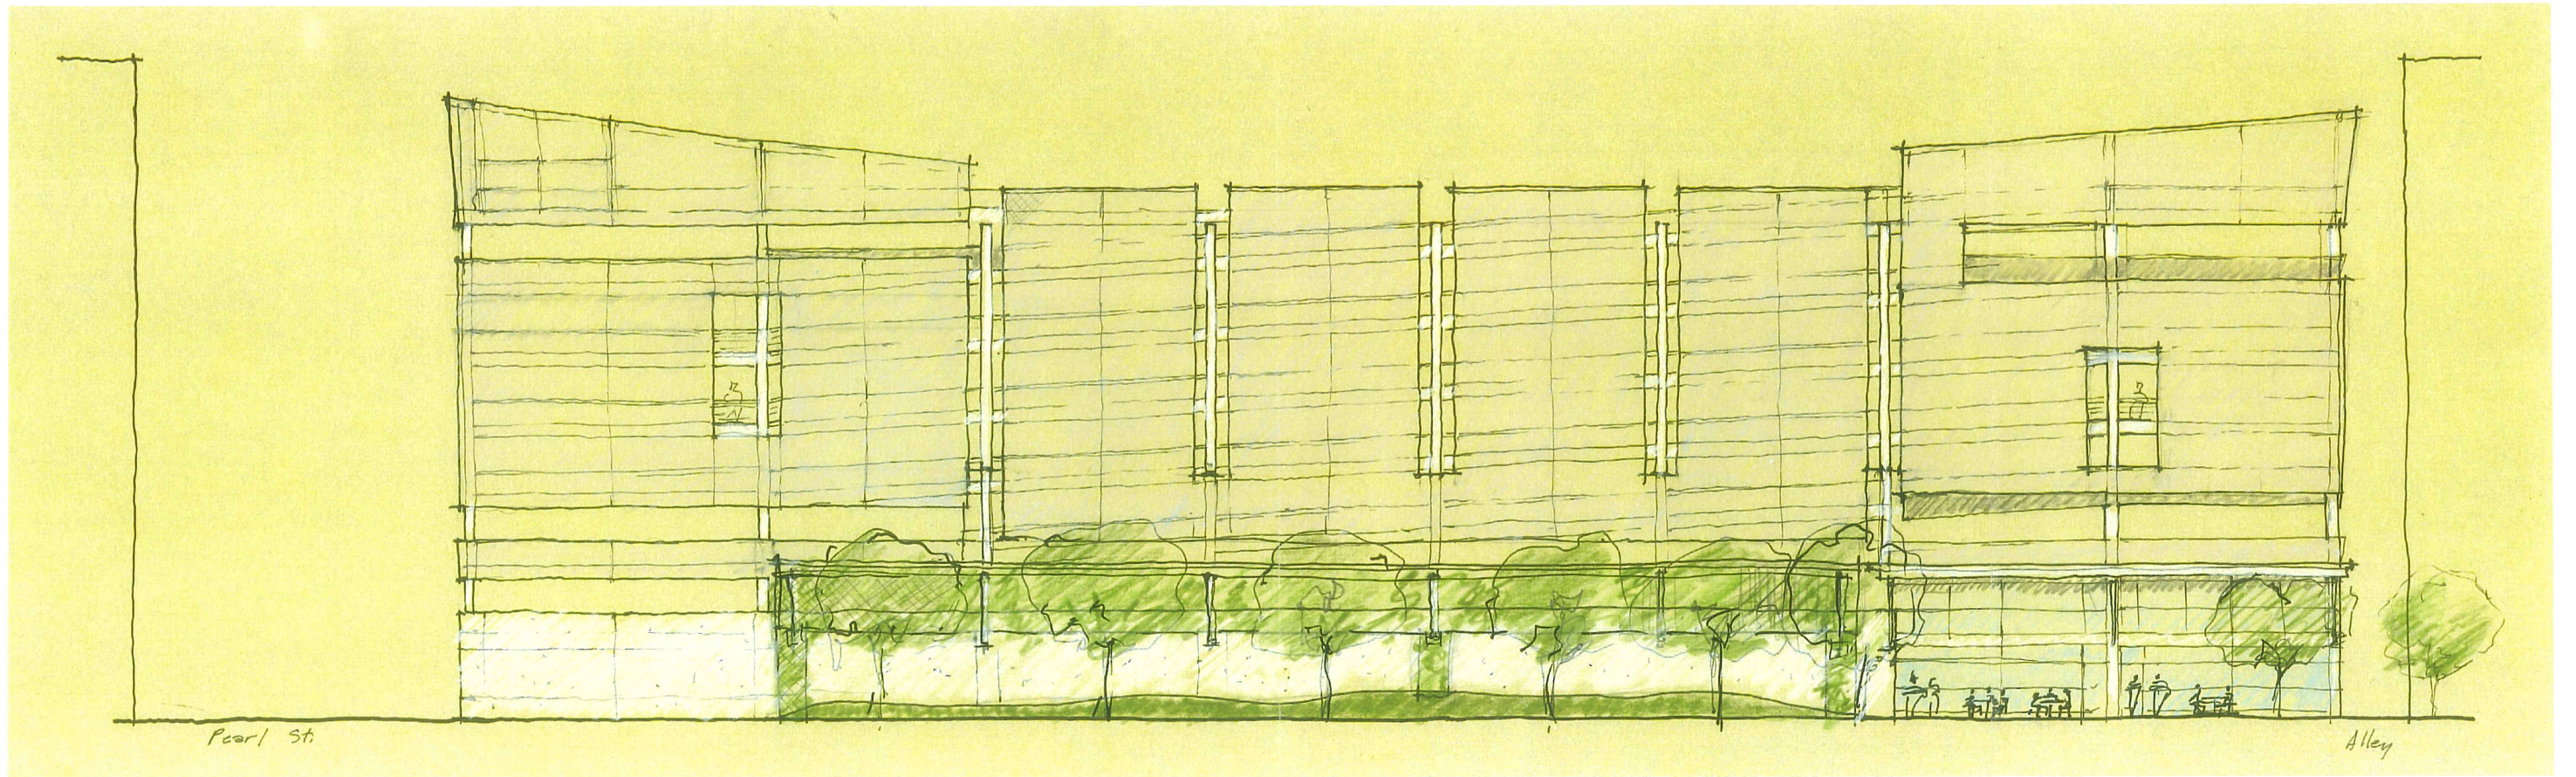

Pearl St.

Alley



