



025B003001

Somerset st,

Bayside subdivision

City of Portland

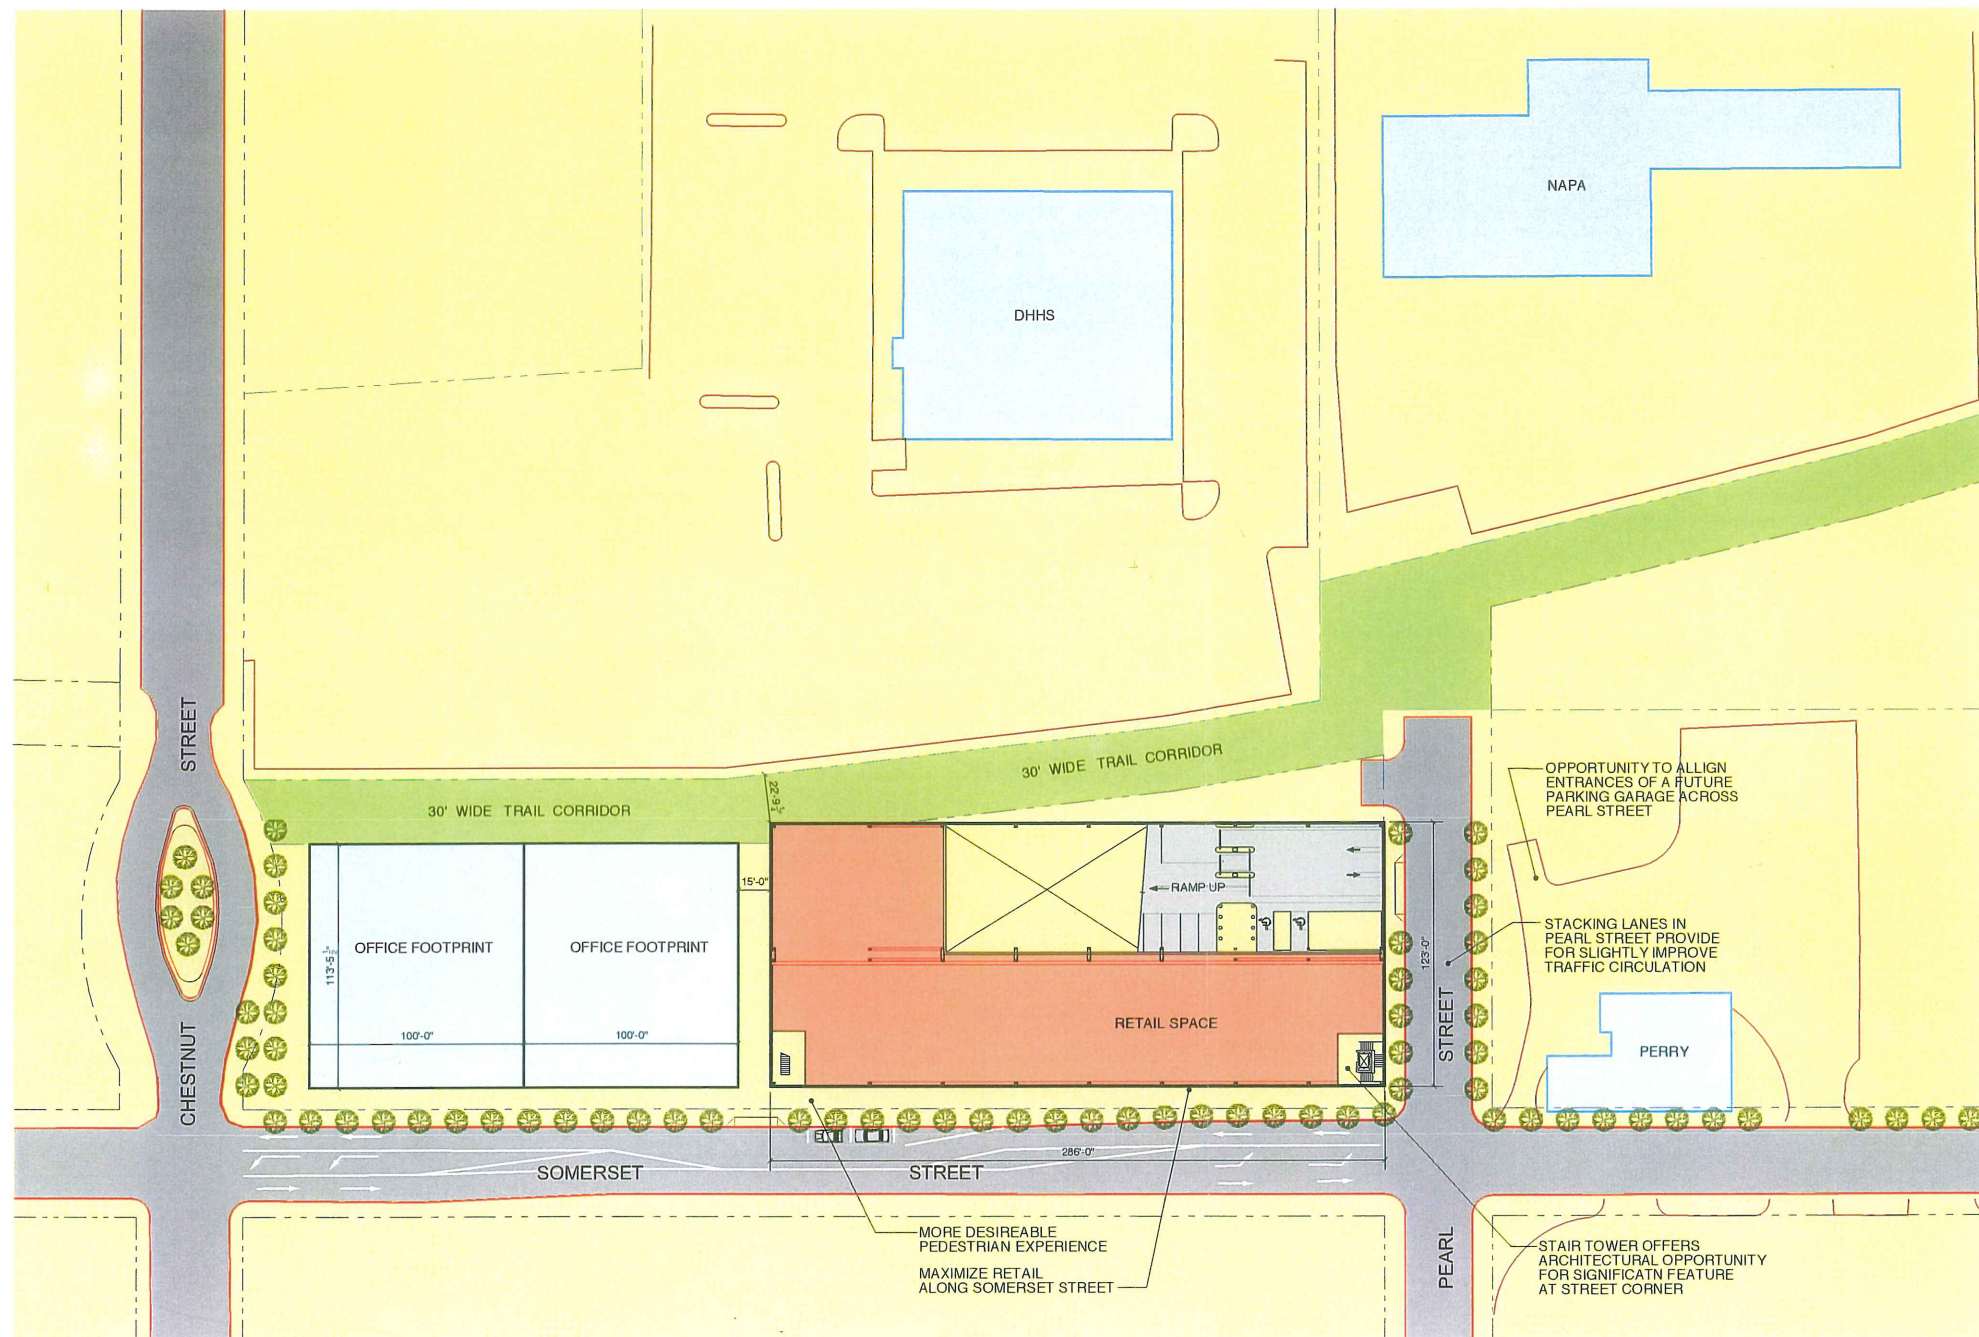

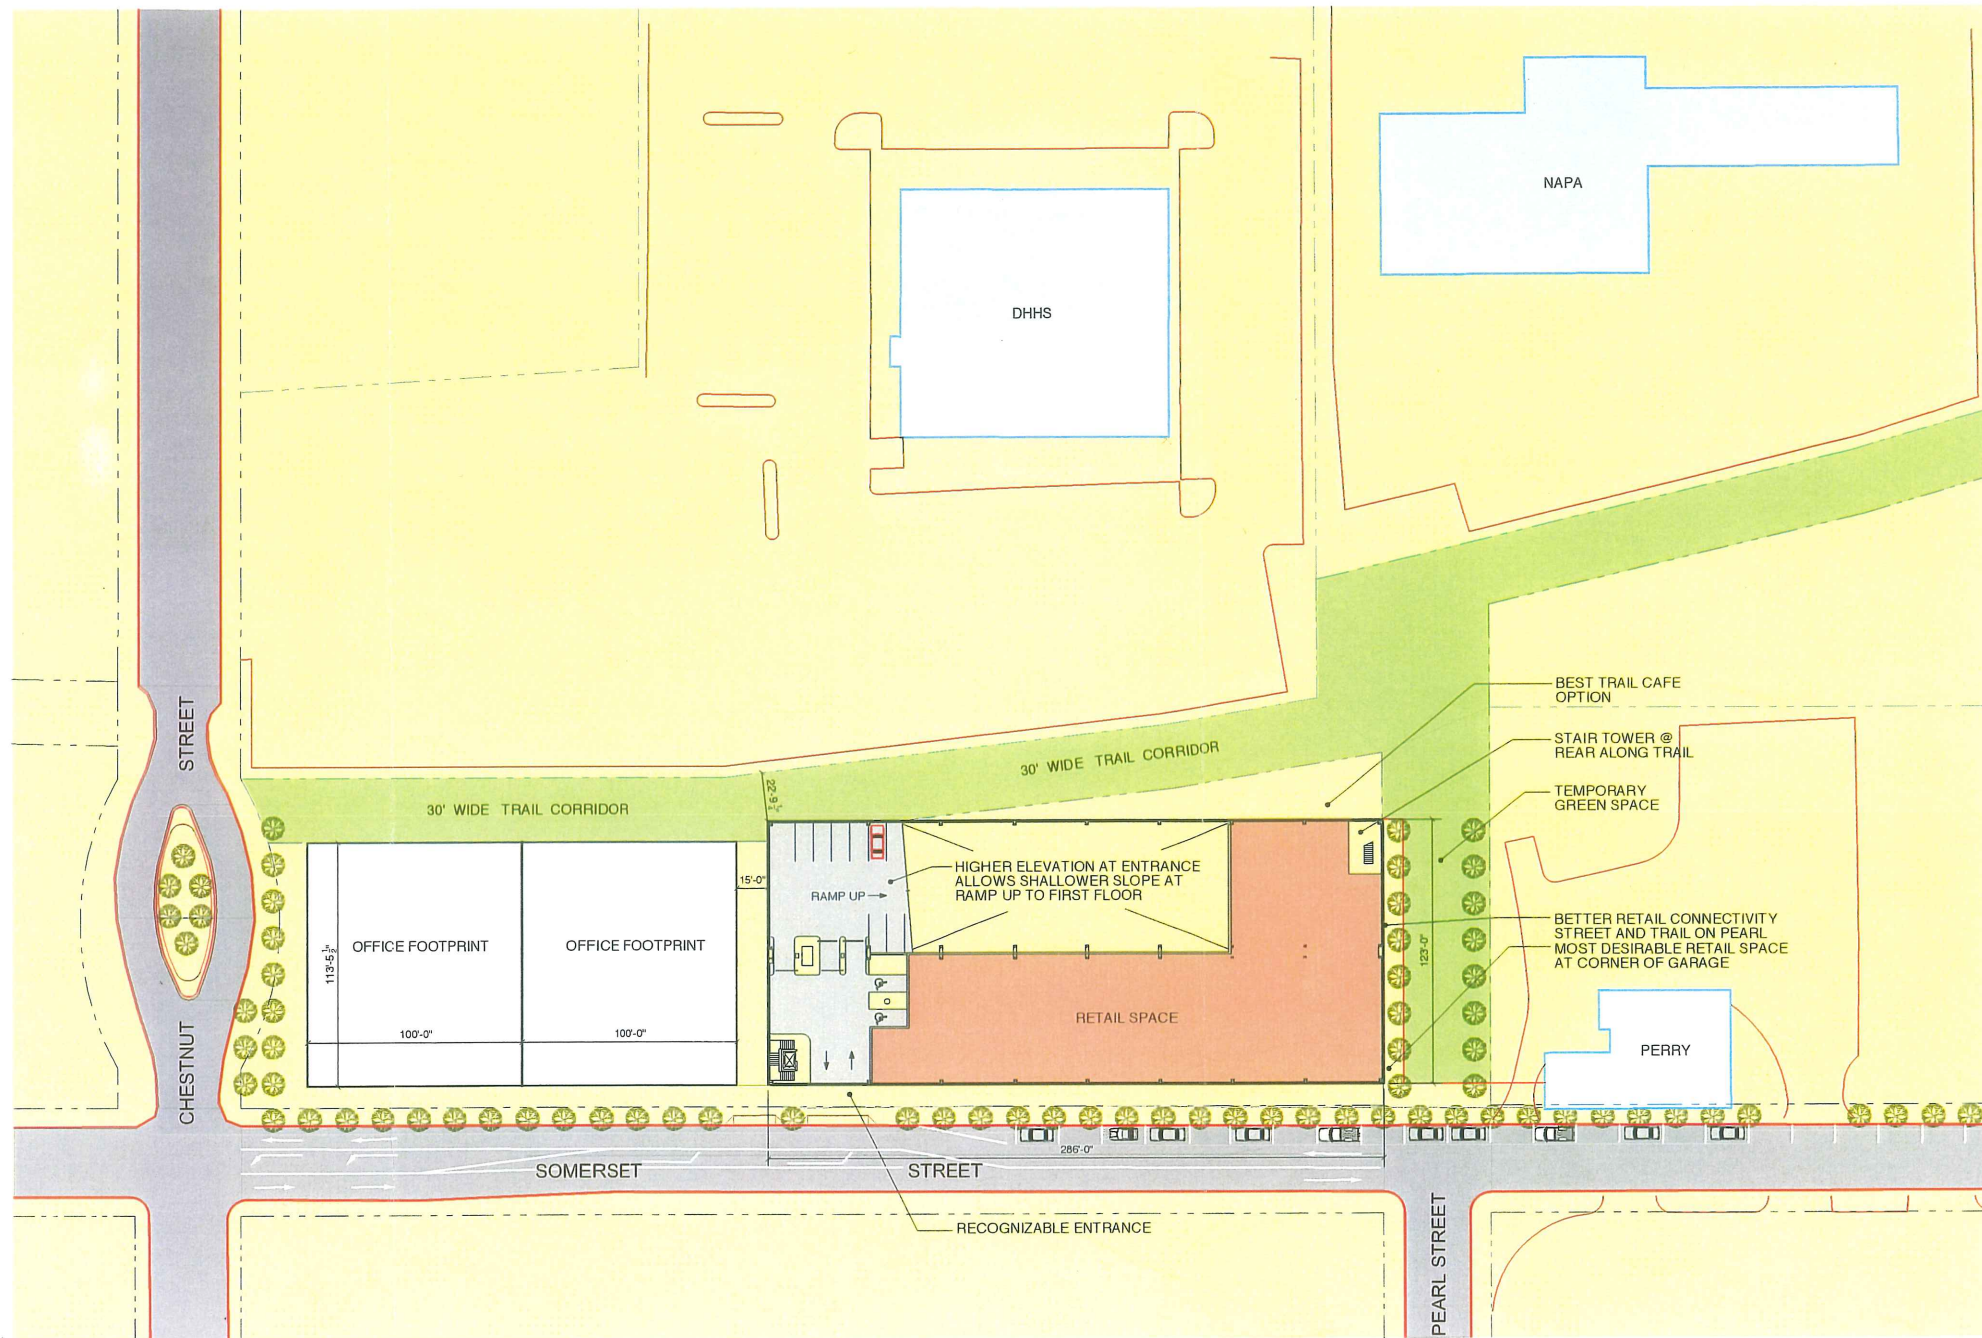

BAYSIDE

BAYSIDE PARKING GARAGE

SOMERSET STREET

SOMERSET STREET ENTRANCE




Bayside: Parking Garage and Site Planning Technical Services




Richardson & Associates
 Landscape Architects
 11 Middle Street
 Saco, Maine 04072
 207-286-9291

SIMON DESIGN ENGINEERING LLC
 42 Washington Street, Suite 300
 Wellestey, Massachusetts 02481
 781.237.2226 lei
 www.sde-us.com | info@sde-us.com


1 EAST ELEVATION
 SCALE: 1/8" = 1'-0"

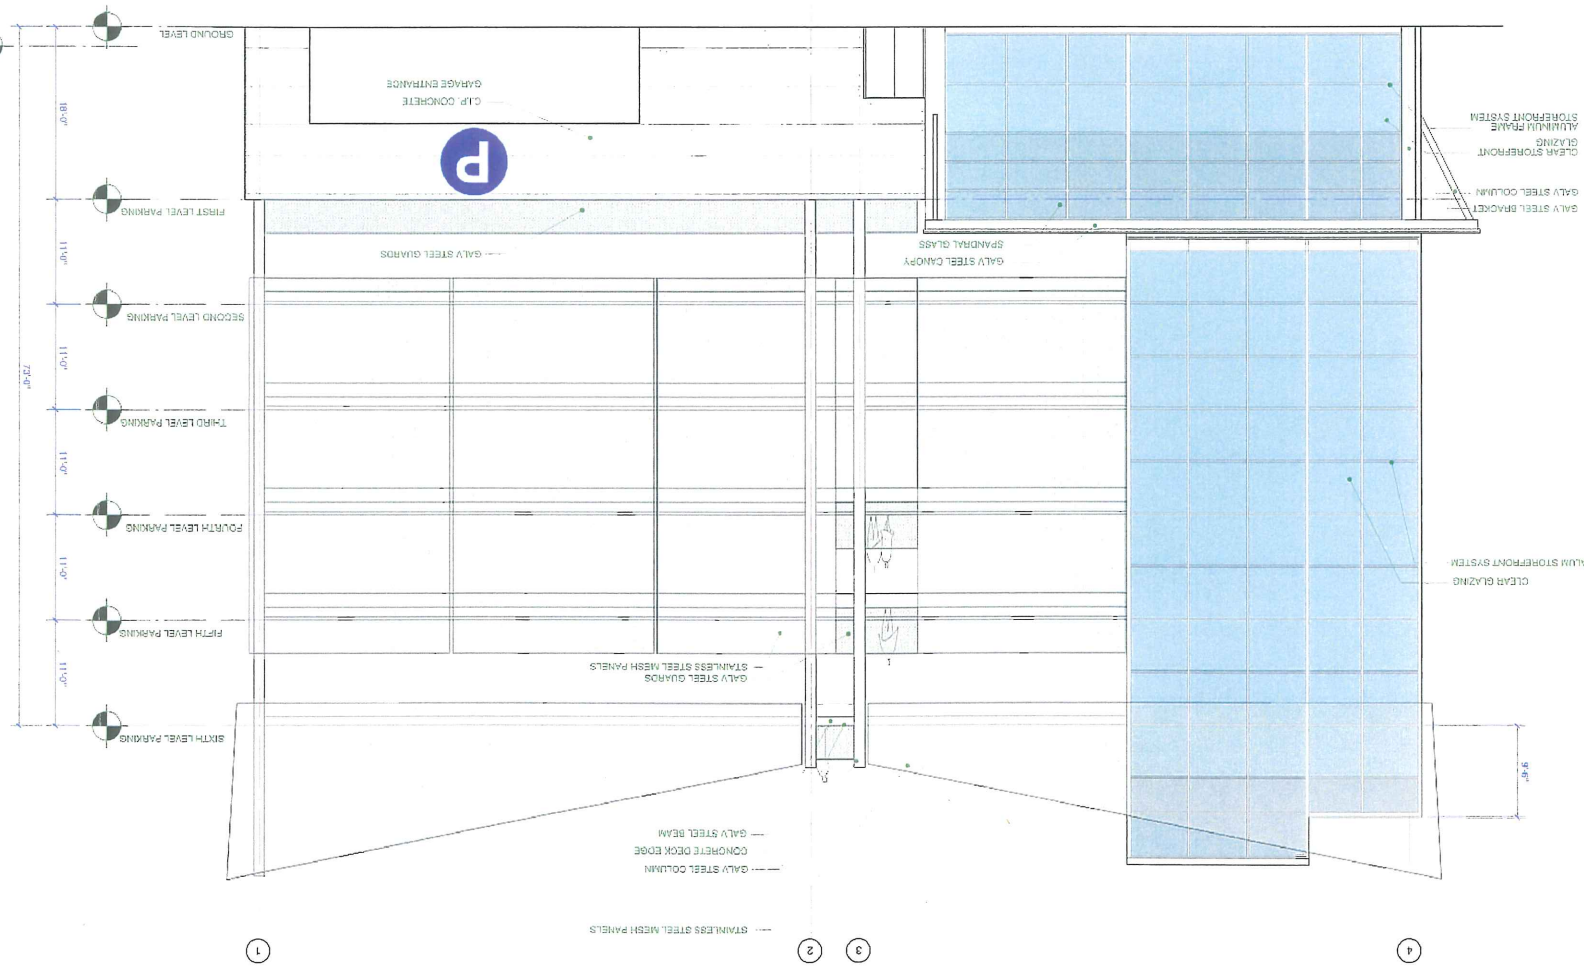


1 WEST ELEVATION
 SCALE: 1/8" = 1'-0"
 ALLEY

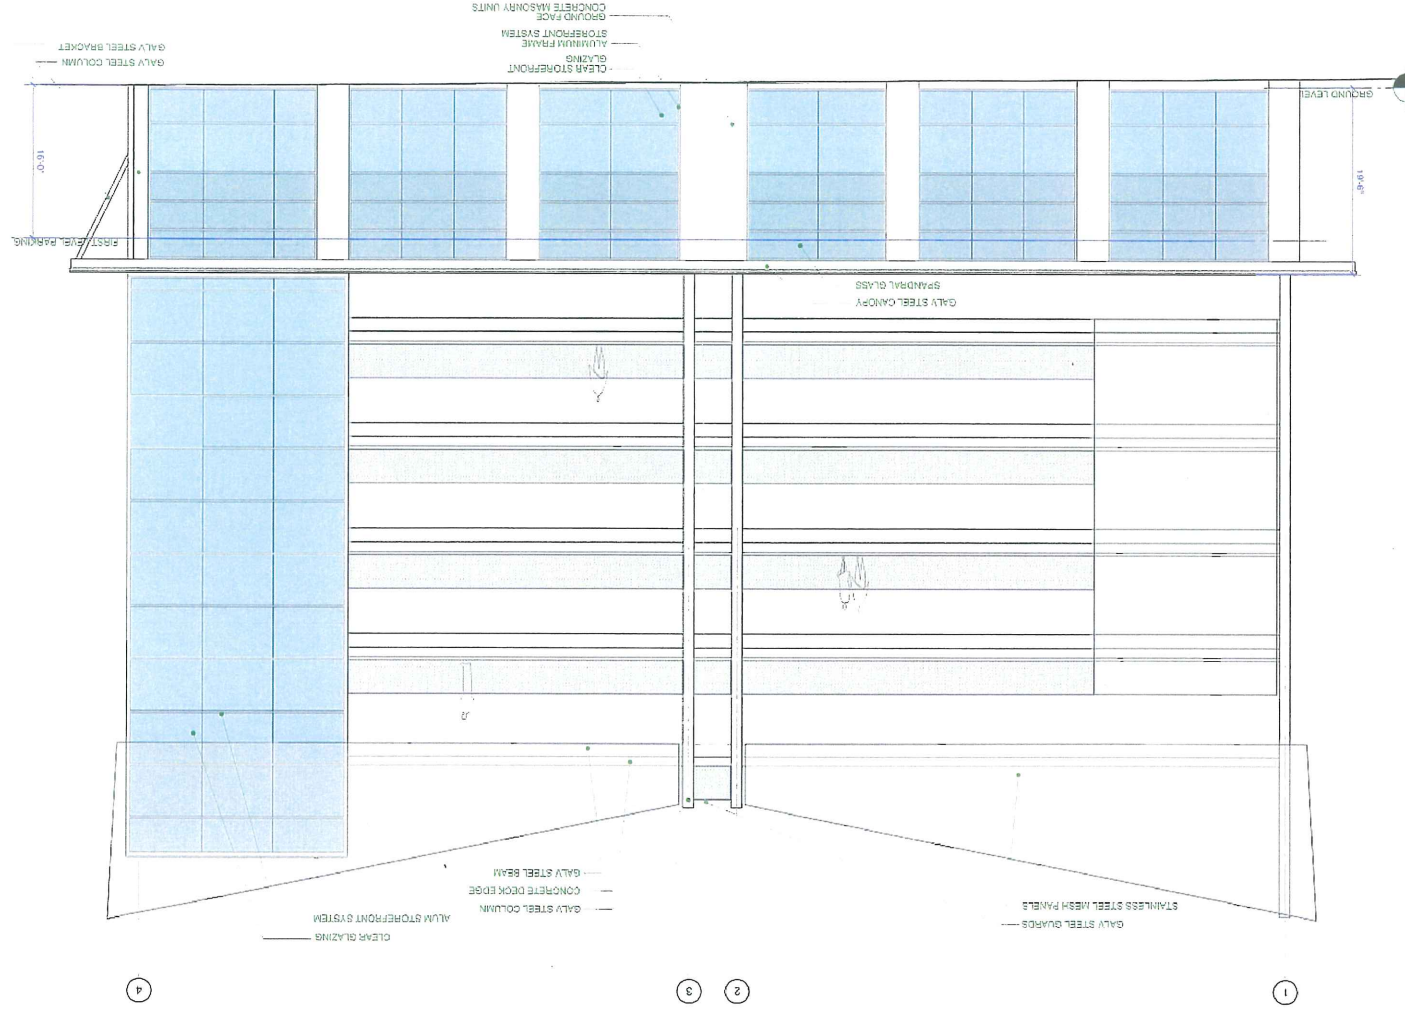

Bayside: Parking Garage and Site Planning Technical Services

 


1 NORTH ELEVATION
SCALE: 1/8" = 1'-0"

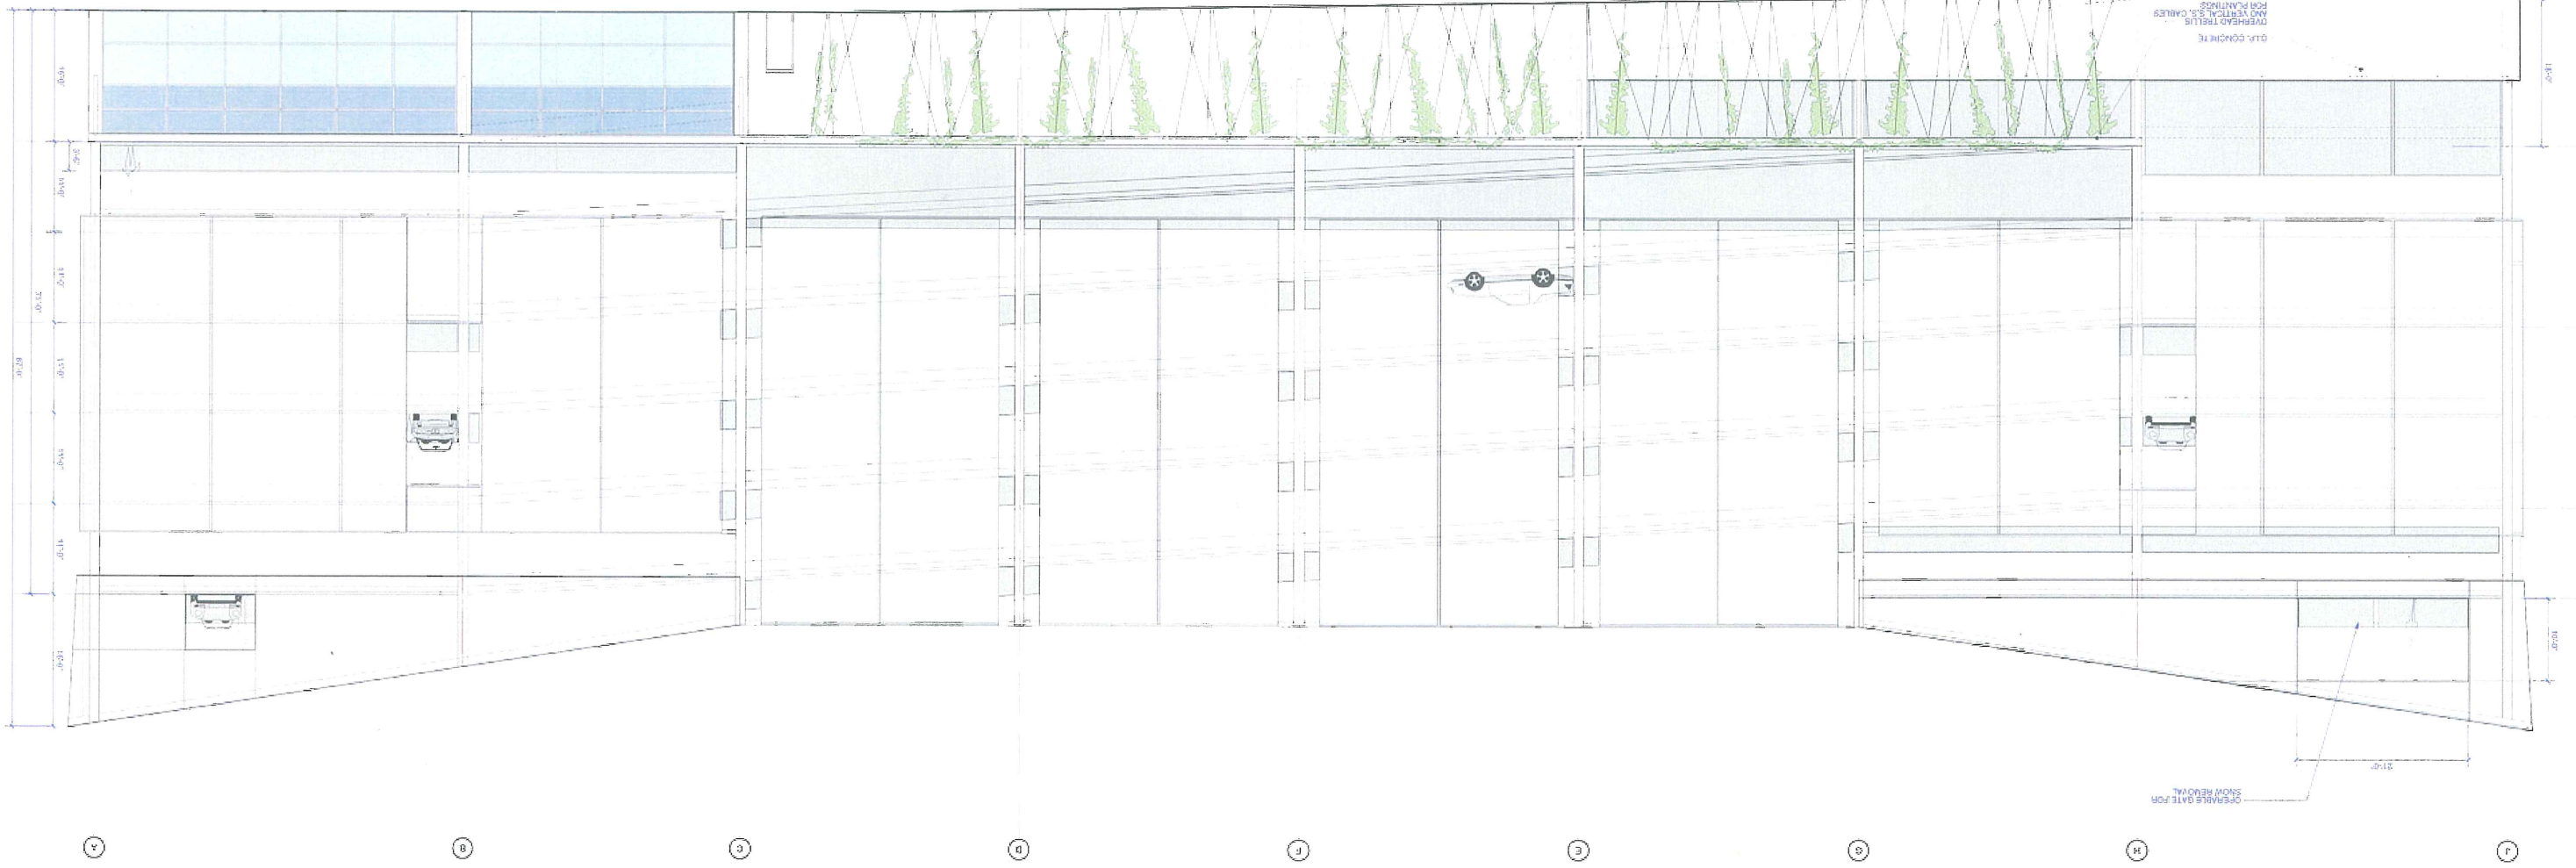

Bayside: Parking Garage and Site Planning Technical Services

1 SOUTH ELEVATION
A-202 SCALE: 1/8" = 1'-0"

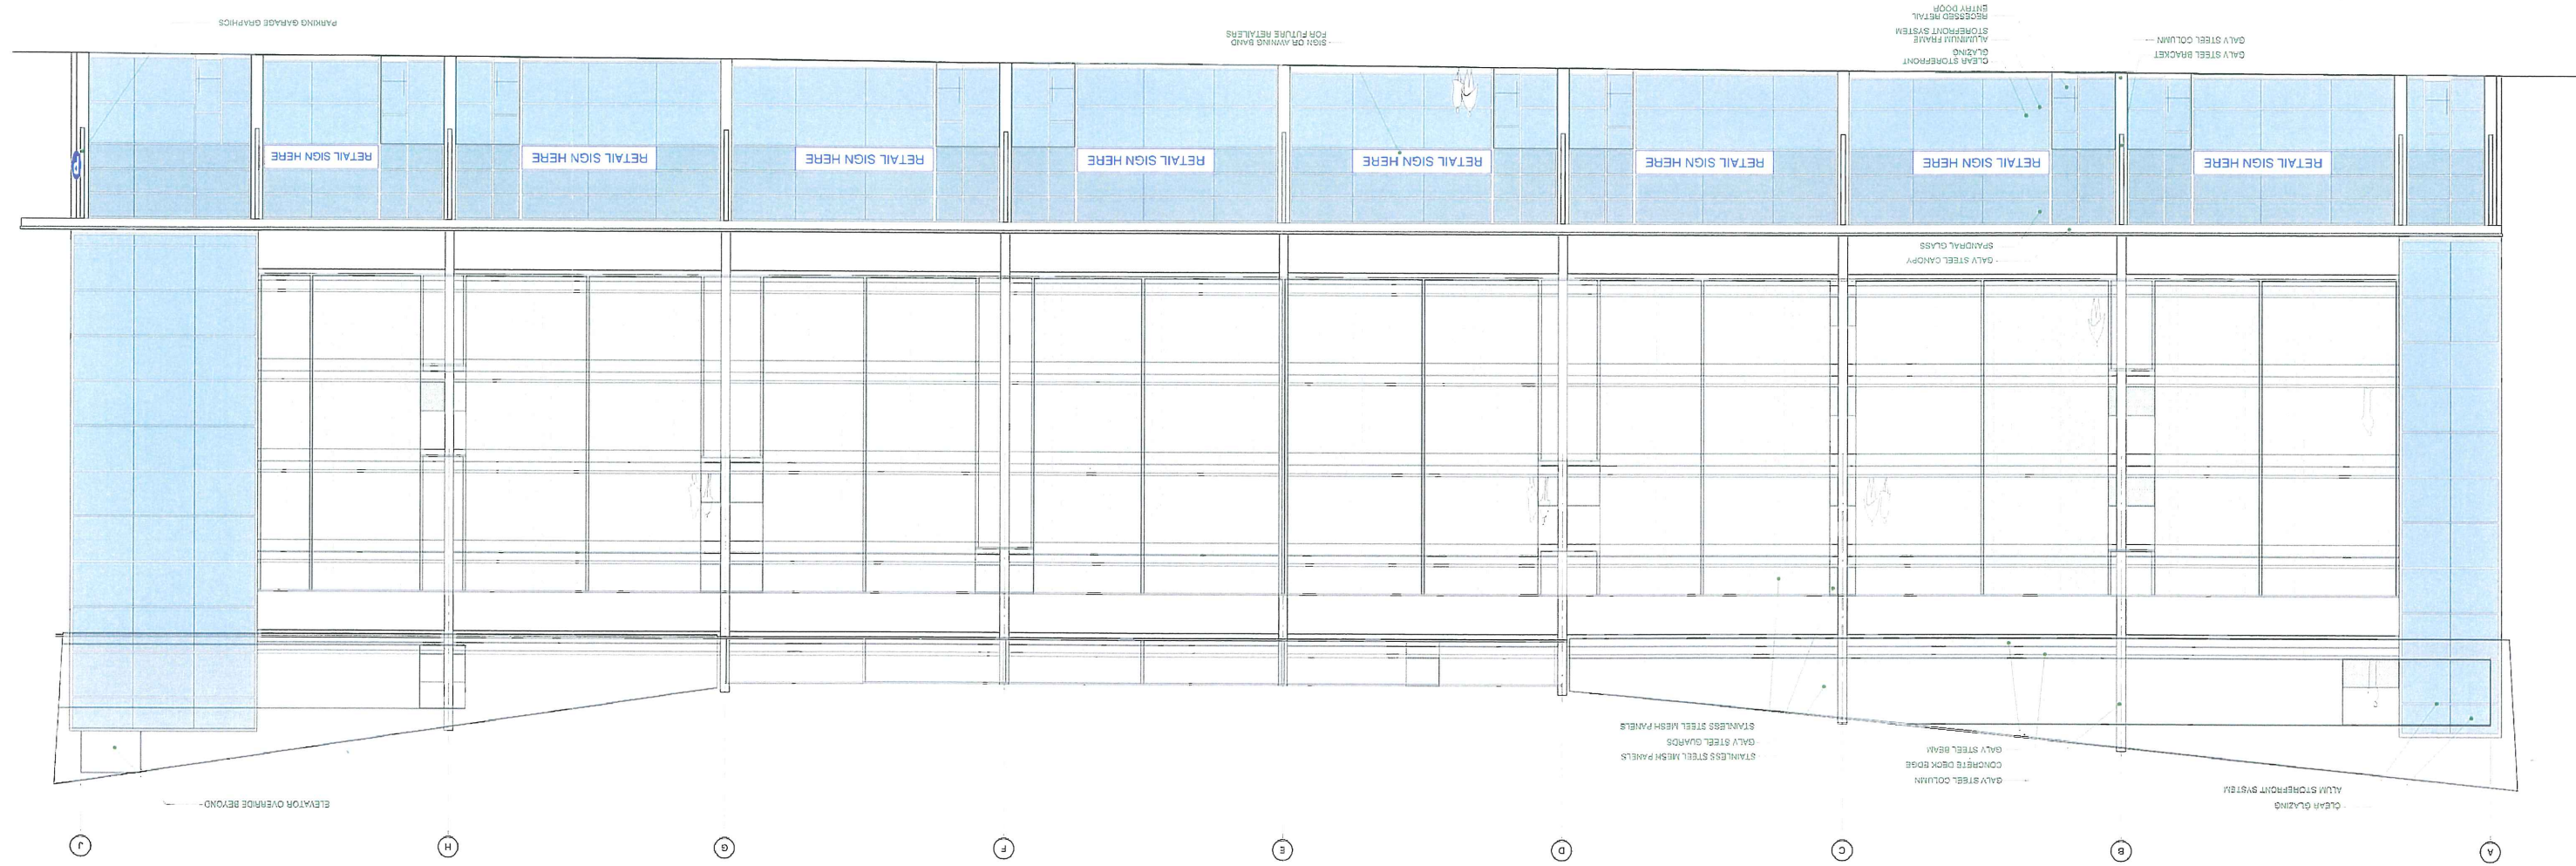

WOODARD & CURRAN
Engineering • Science • Operations

GOODY CLANCY
ARCHITECTURE
PLANNING
PRESERVATION

Richardson & Associates
Landscape Architects
11 Middle Street
Saco, Maine 04072
207-286-9291


SIMON DESIGN ENGINEERING LLC
12 Washington Street, Suite 300 781.237.2226 tel
Wellesley, Massachusetts 02481 781.237.2272 fax
www.sde-us.com info@sde-us.com

Bayside: Parking Garage and Site Planning Technical Services




WOODARD & CURRAN
Engineering • Science • Operations


GOODY GLANCY
ARCHITECTURE
PLANNING
PRESERVATION

 


Richardson & Associates
Landscape Architects
11 Middle Street
Saco, Maine 04072
207-286-9291

SIMON DESIGN ENGINEERING LLC
42 Washington Street, Suite 300
Wellesley, Massachusetts 02481
781.237.2226 tel
781.237.2272 fax
info@sde-us.com
www.sde-us.com

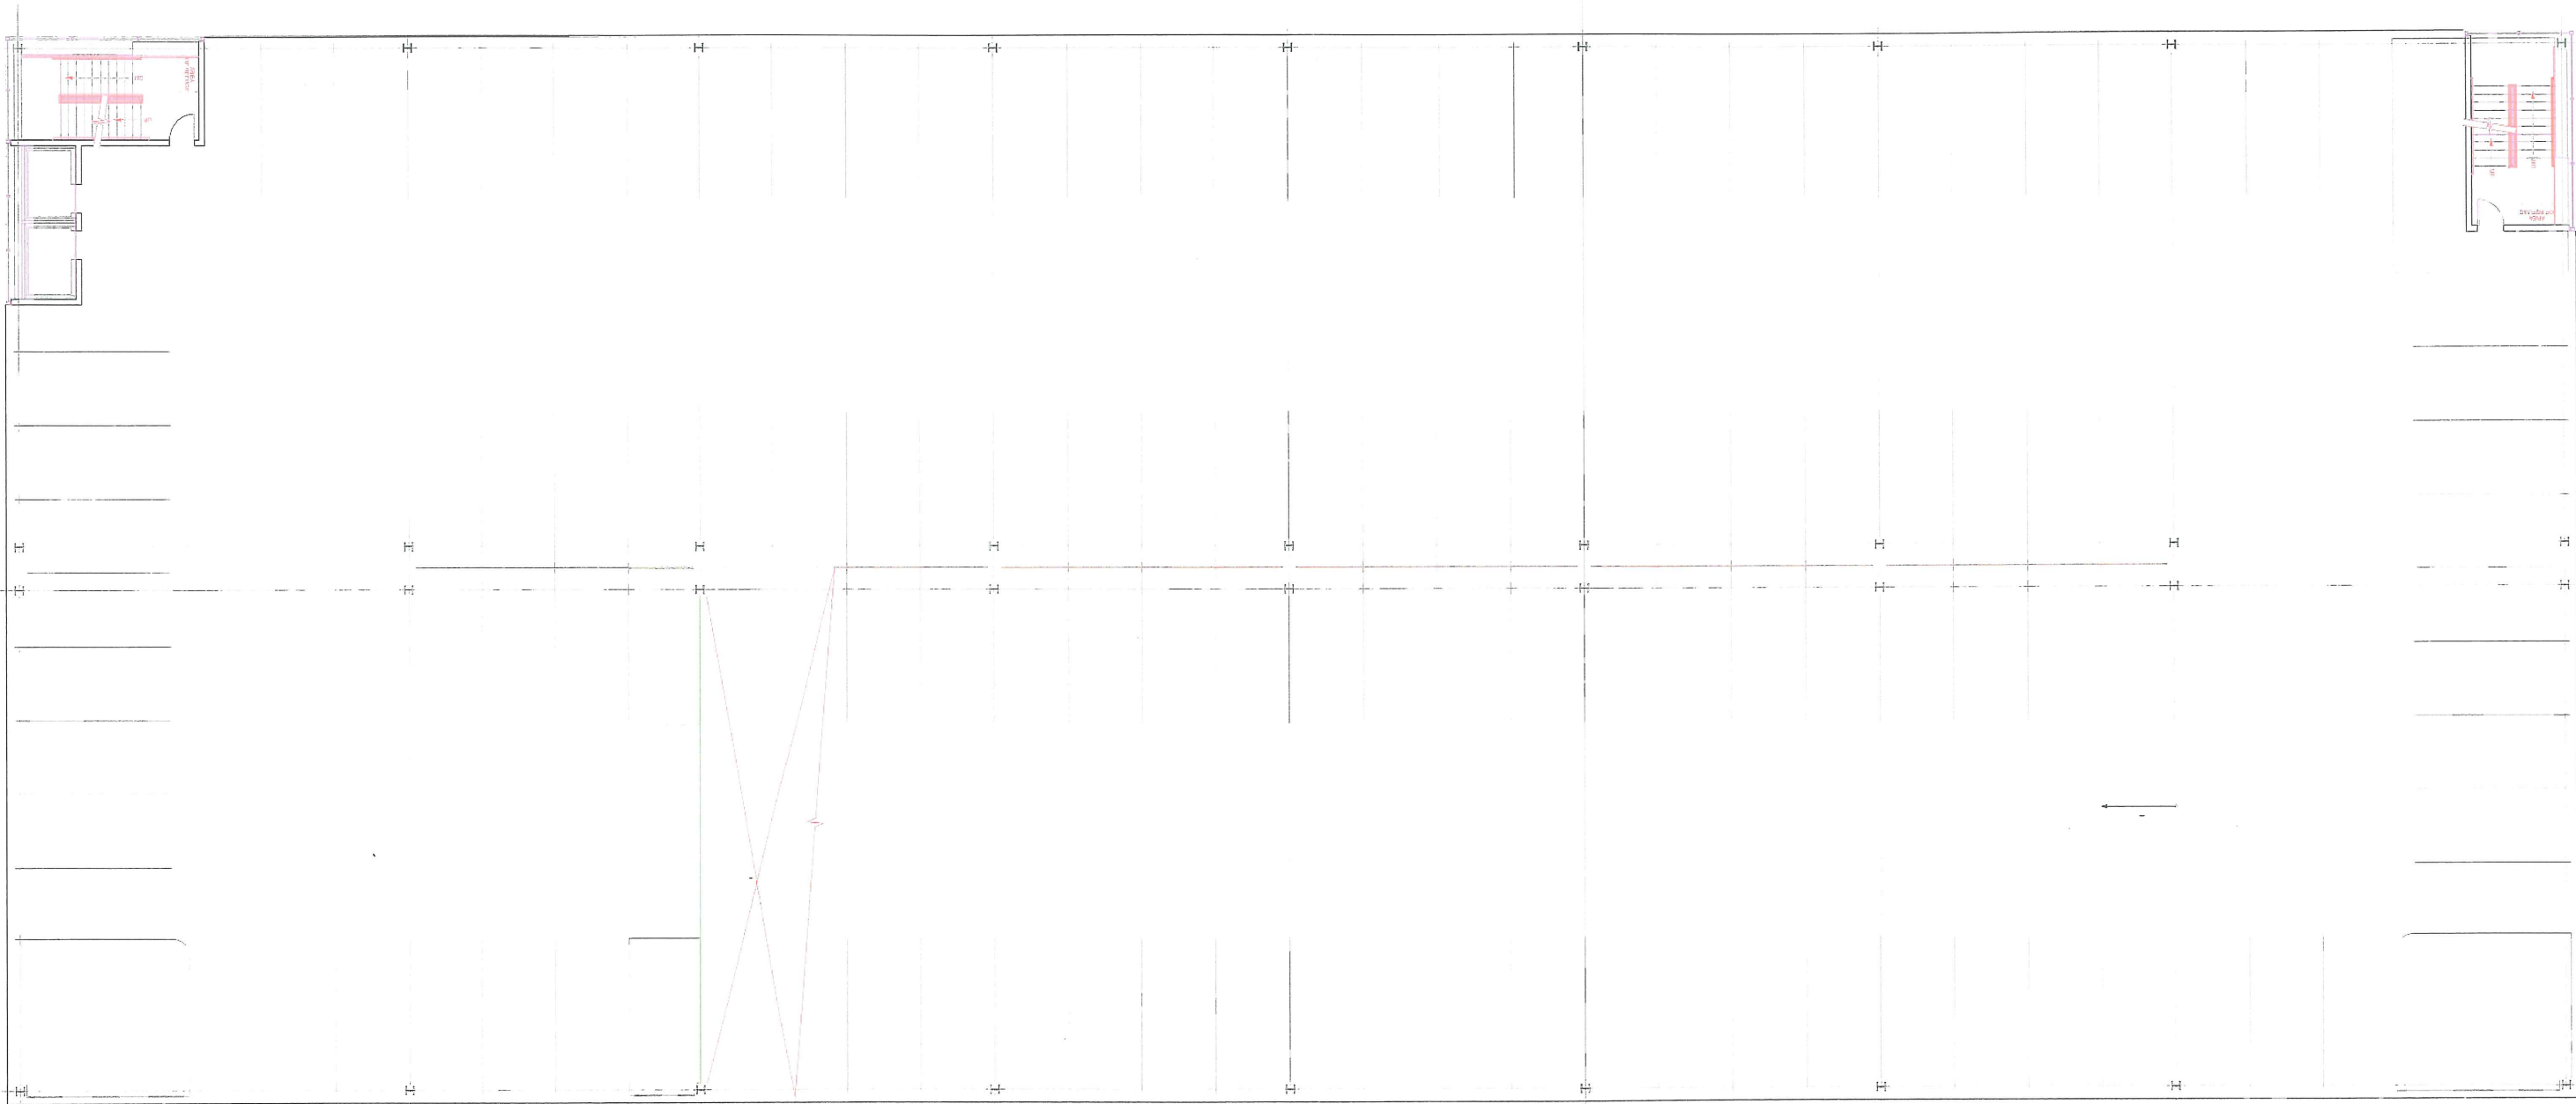

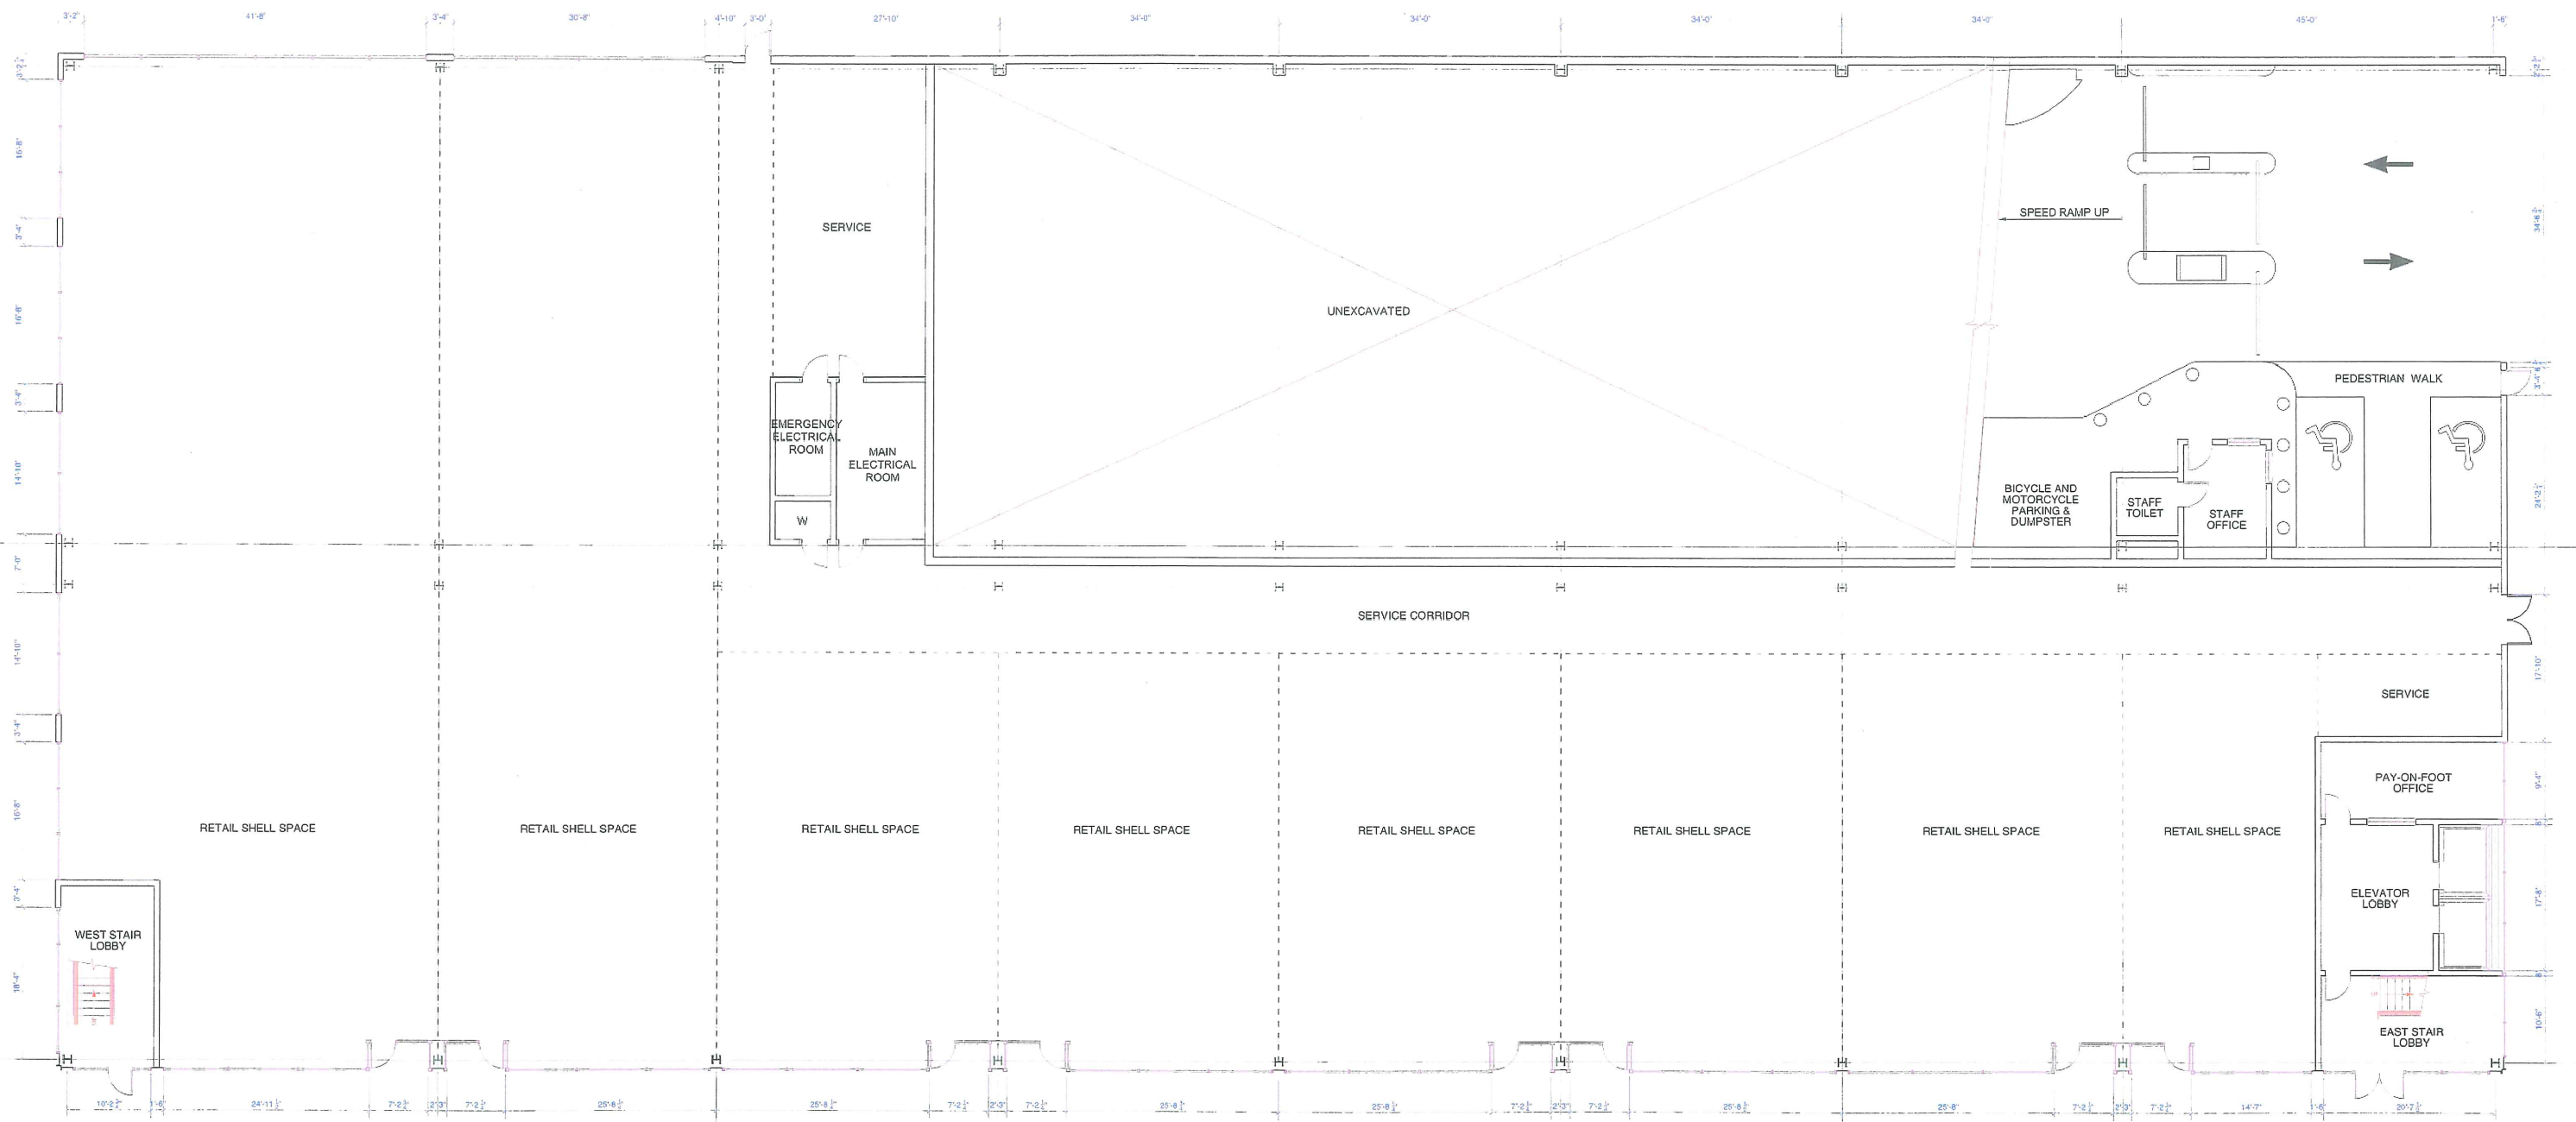

Bayside: Parking Garage and Site Planning Technical Services

 


Bayside: Parking Garage and Site Planning Technical Services




RICHARDSON & ASSOCIATES
 Landscape Architects
 11 Middle Street
 Saco, Maine 04072
 207-286-9291


SIMON DESIGN ENGINEERING LLC
 12 Washington Street, Suite 300
 Wellesey, Massachusetts 02481
 781.237.2226 tel
 781.237.2226 fax
 info@sd-engine.com
 www.sde-us.com

1 EAST ELEVATION
SCALE: 1/8" = 1'-0"

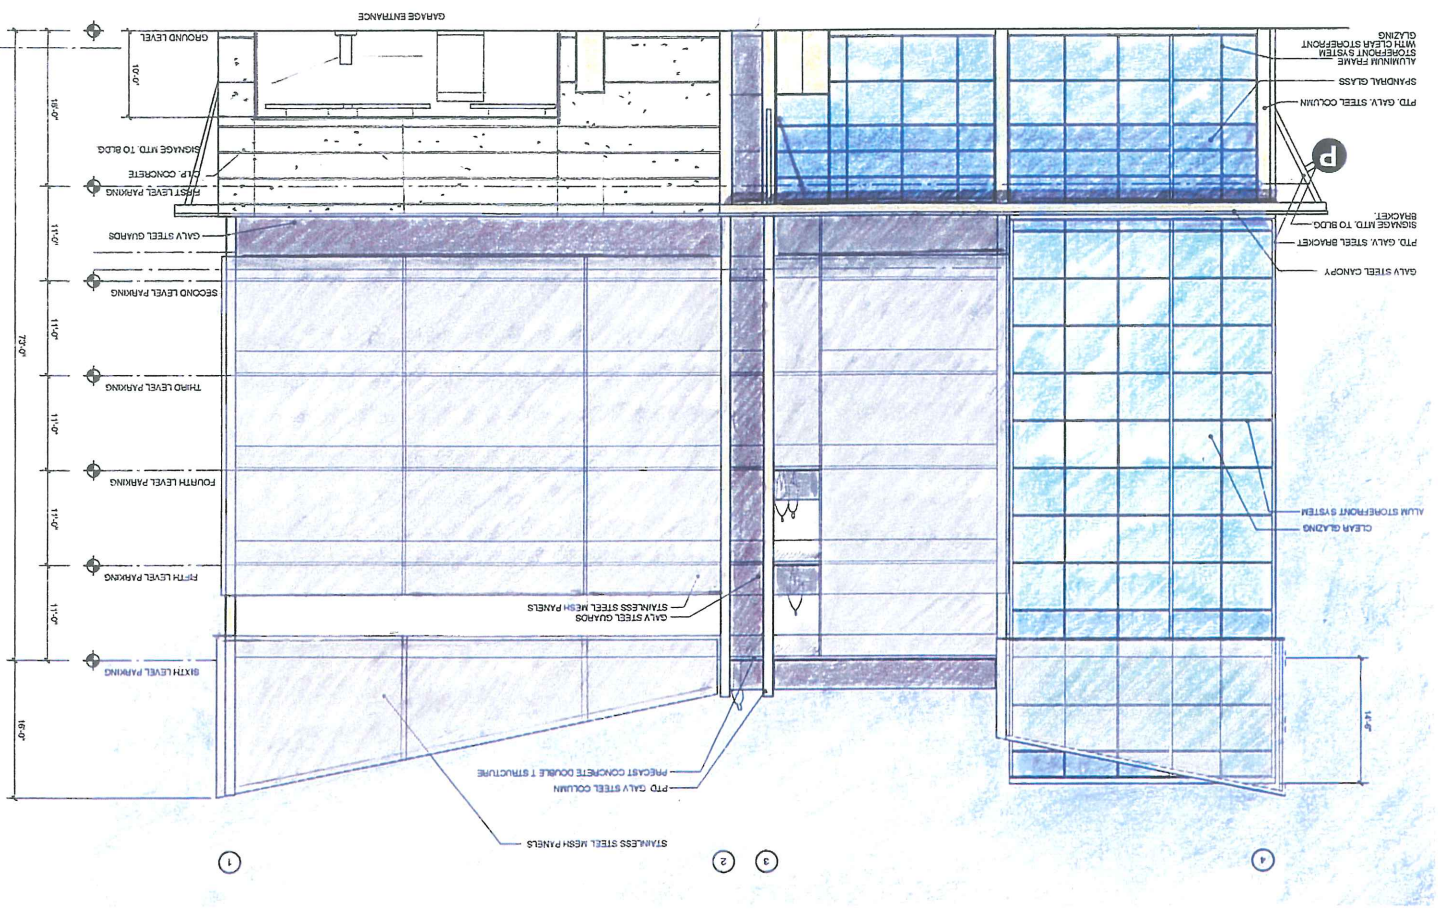

2 WEST ELEVATION ALLEY
SCALE: 1/8" = 1'-0"

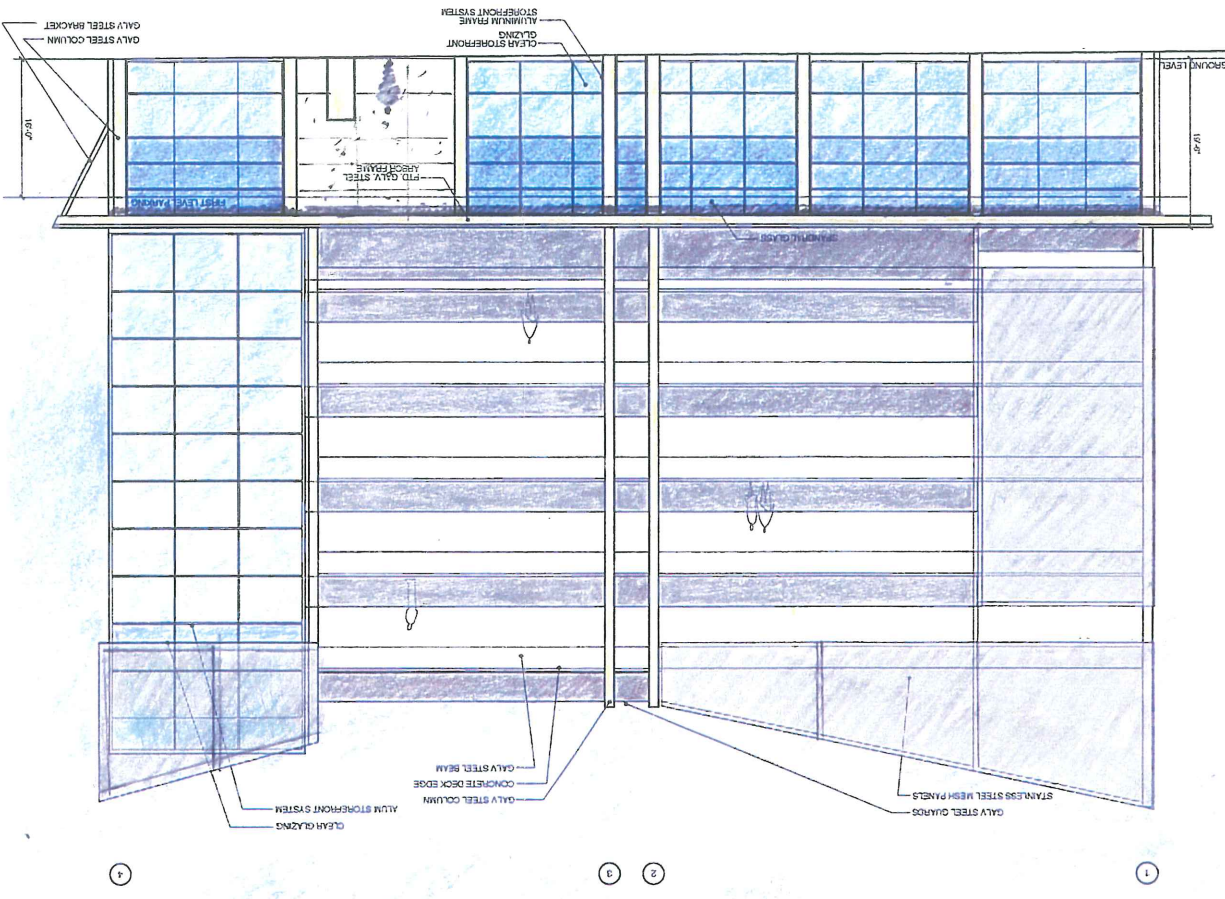

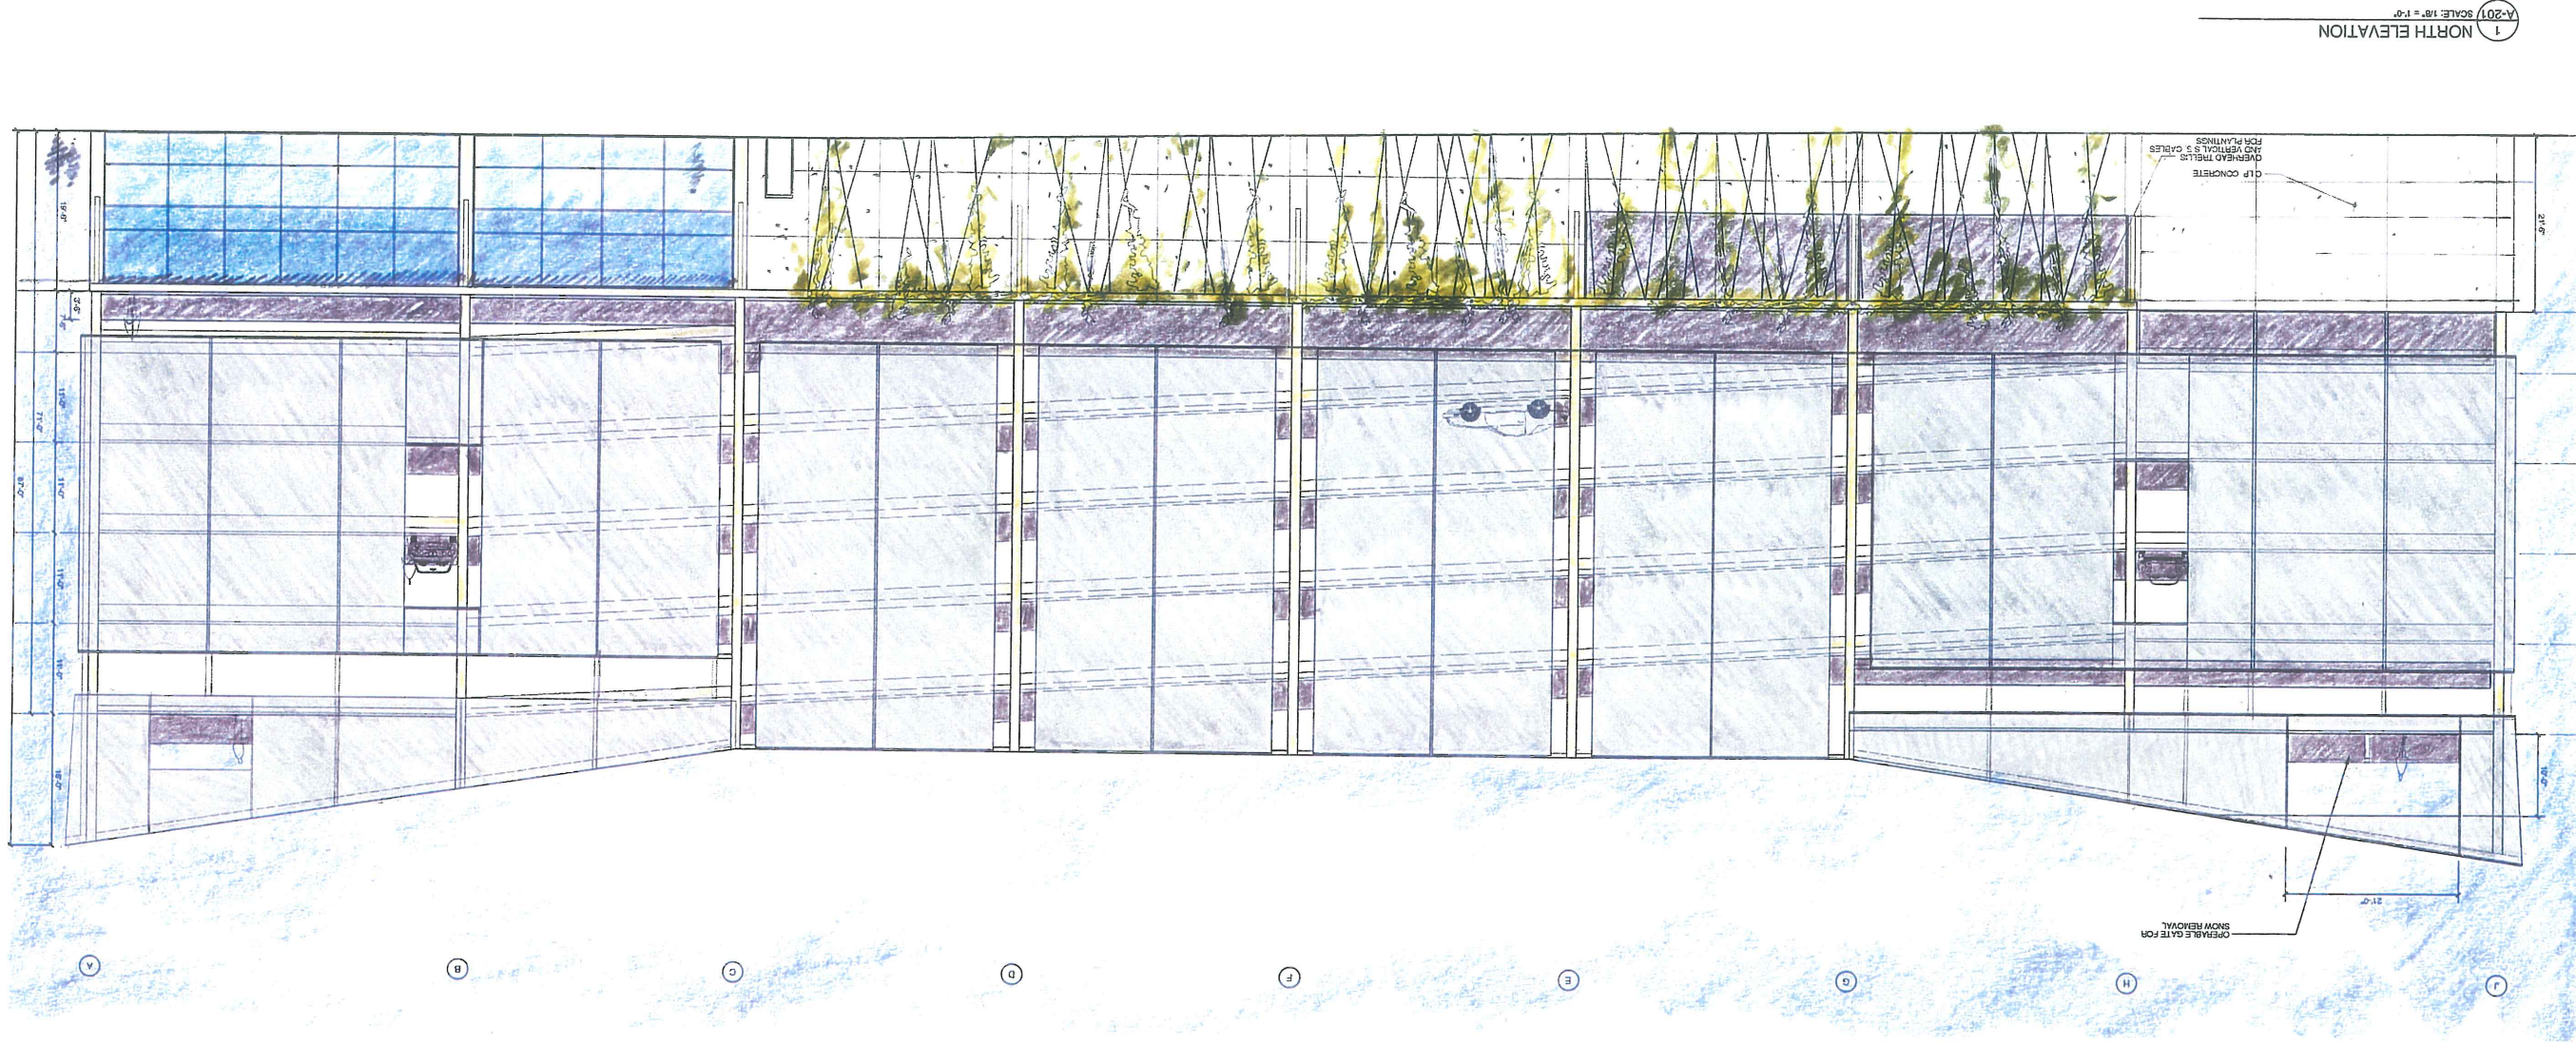


Bayside: Parking Garage and Site Planning Technical Services



Richardson & Associates
Landscape Architects
11 Middle Street
Saco, Maine 04072
207-286-9291

Simon Design Engineering, LLC
42 Washington Street, Suite 300
Wellesley, Massachusetts 02481
781.237.2226 tel
info@sde-us.com www.sde-us.com

1 SOUTH ELEVATION
A-2027 SCALE: 1/8" = 1'-0"

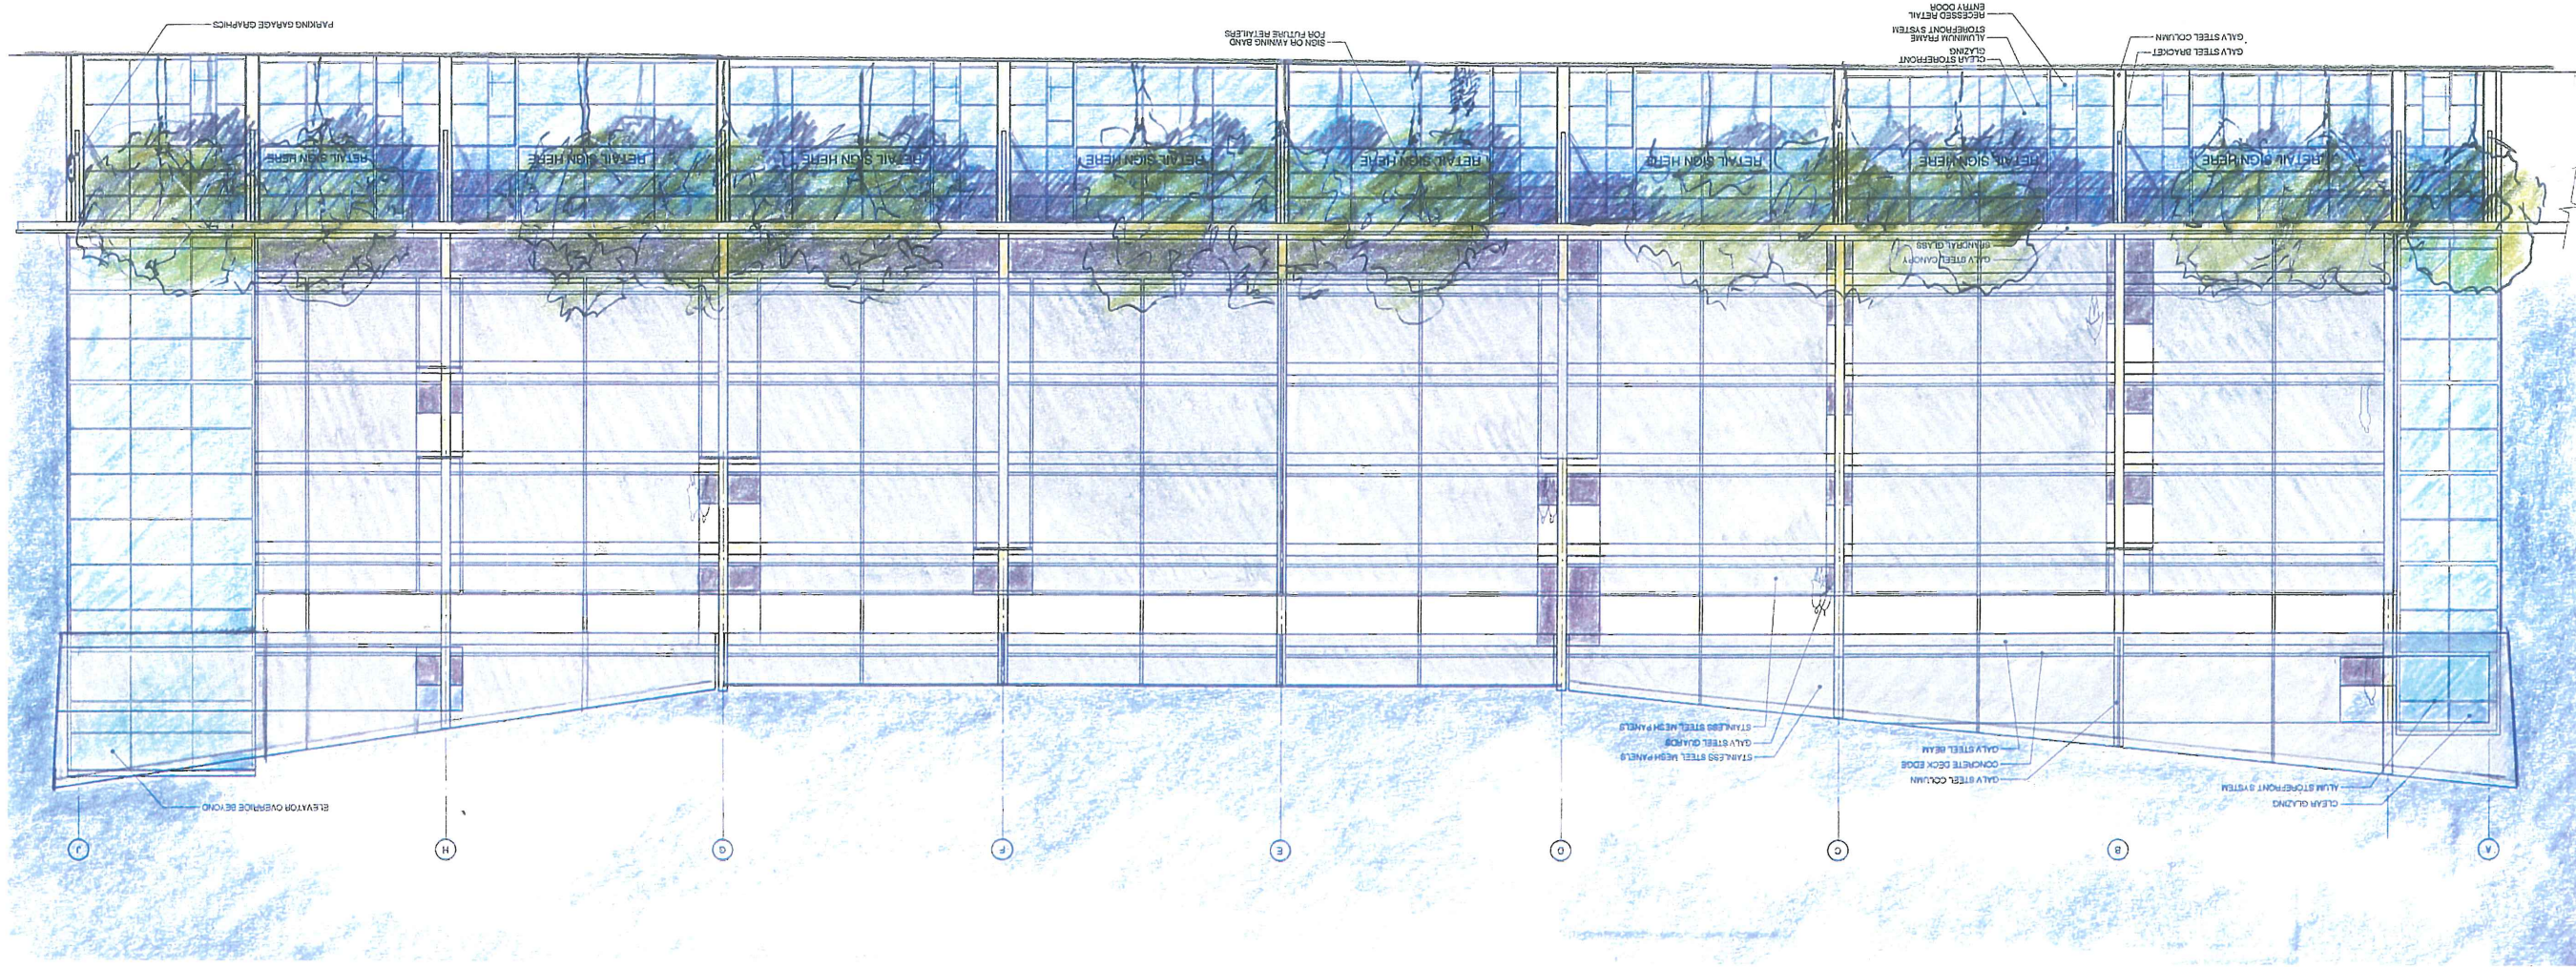

Bayside: Parking Garage and Site Planning Technical Services

