


2 ROOF FLOOR PLAN  
SCALE: 1/16" = 1'-0"

Acoustics  
 - Estimated sound level at sidewalk:  
 A. General Operating Sound Level 65 dBA

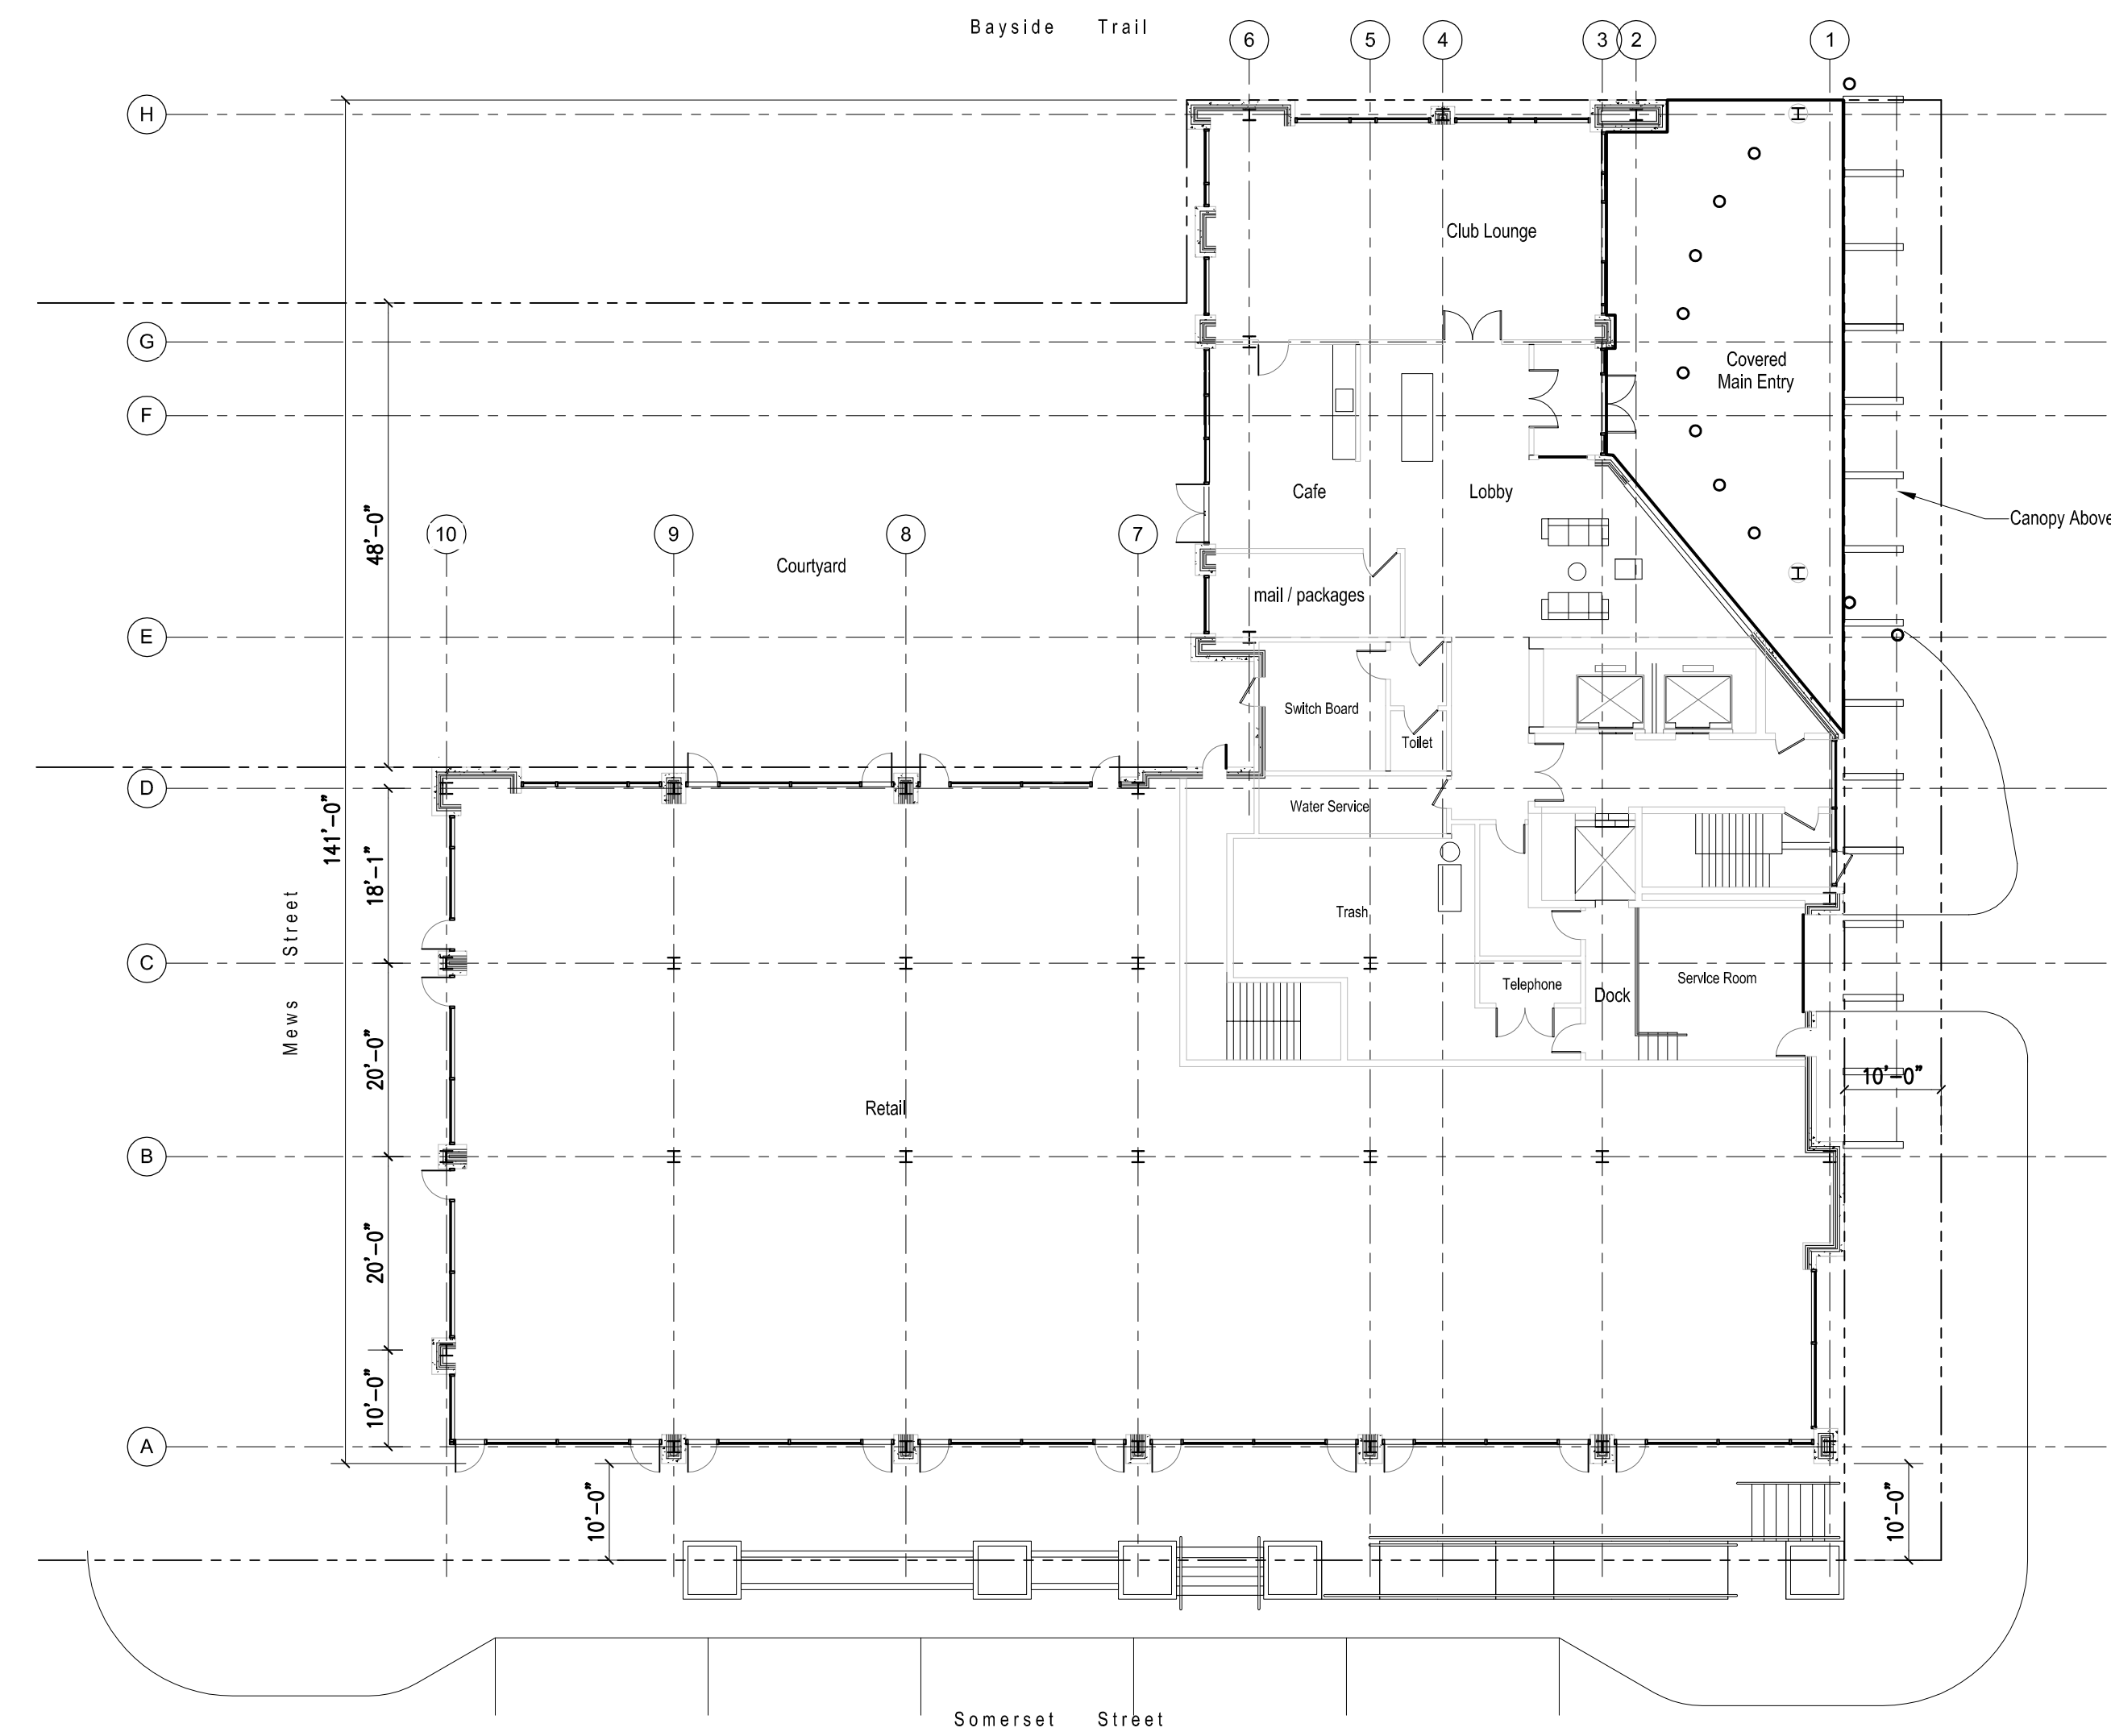

1 GROUND FLOOR PLAN  
SCALE: 1/16" = 1'-0"



Midtown Portland  
 Building One  
 Portland, Maine  
 19 February 2015

1-A101

**THA ARCHITECTS, LLC**  
 ARCHITECTURE ■ PLANNING ■ CONSULTING ■ INTERIOR DESIGN  
 105 WILLOW BROOK AVENUE ■ STRATHAM, NH 03885  
 Tel: (603) 770-2491 ■ Fax: (603) 773-0238 ■ WWW.THAARC.COM  
 © 2015 THA Architects LLC