


1 WEST ELEVATION
SCALE: 1/16" = 1'-0"

2 SOUTH ELEVATION
SCALE: 1/16" = 1'-0"

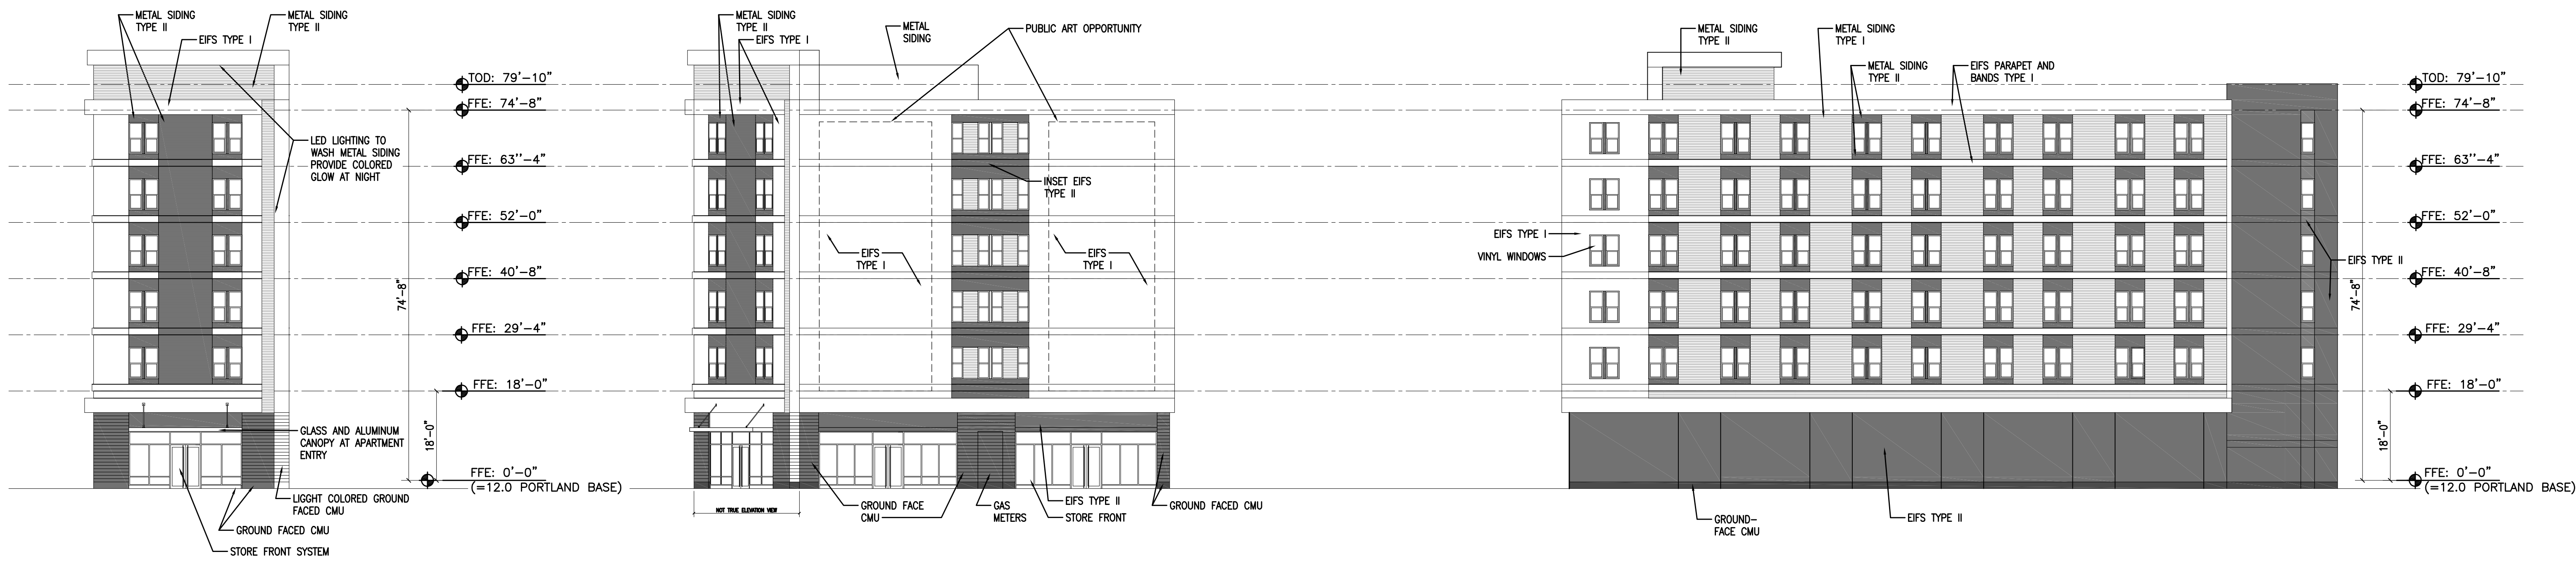

3 SOUTHEAST ELEVATION - ENTRY
SCALE: 1/16" = 1'-0"

4 EAST ELEVATION
SCALE: 1/16" = 1'-0"

5 NORTH ELEVATION
SCALE: 1/16" = 1'-0"



Midtown Portland
Building Four
Portland, Maine
19 February 2015

4-A201

