



1 EAST ELEVATION
SCALE: 1/16" = 1'-0"

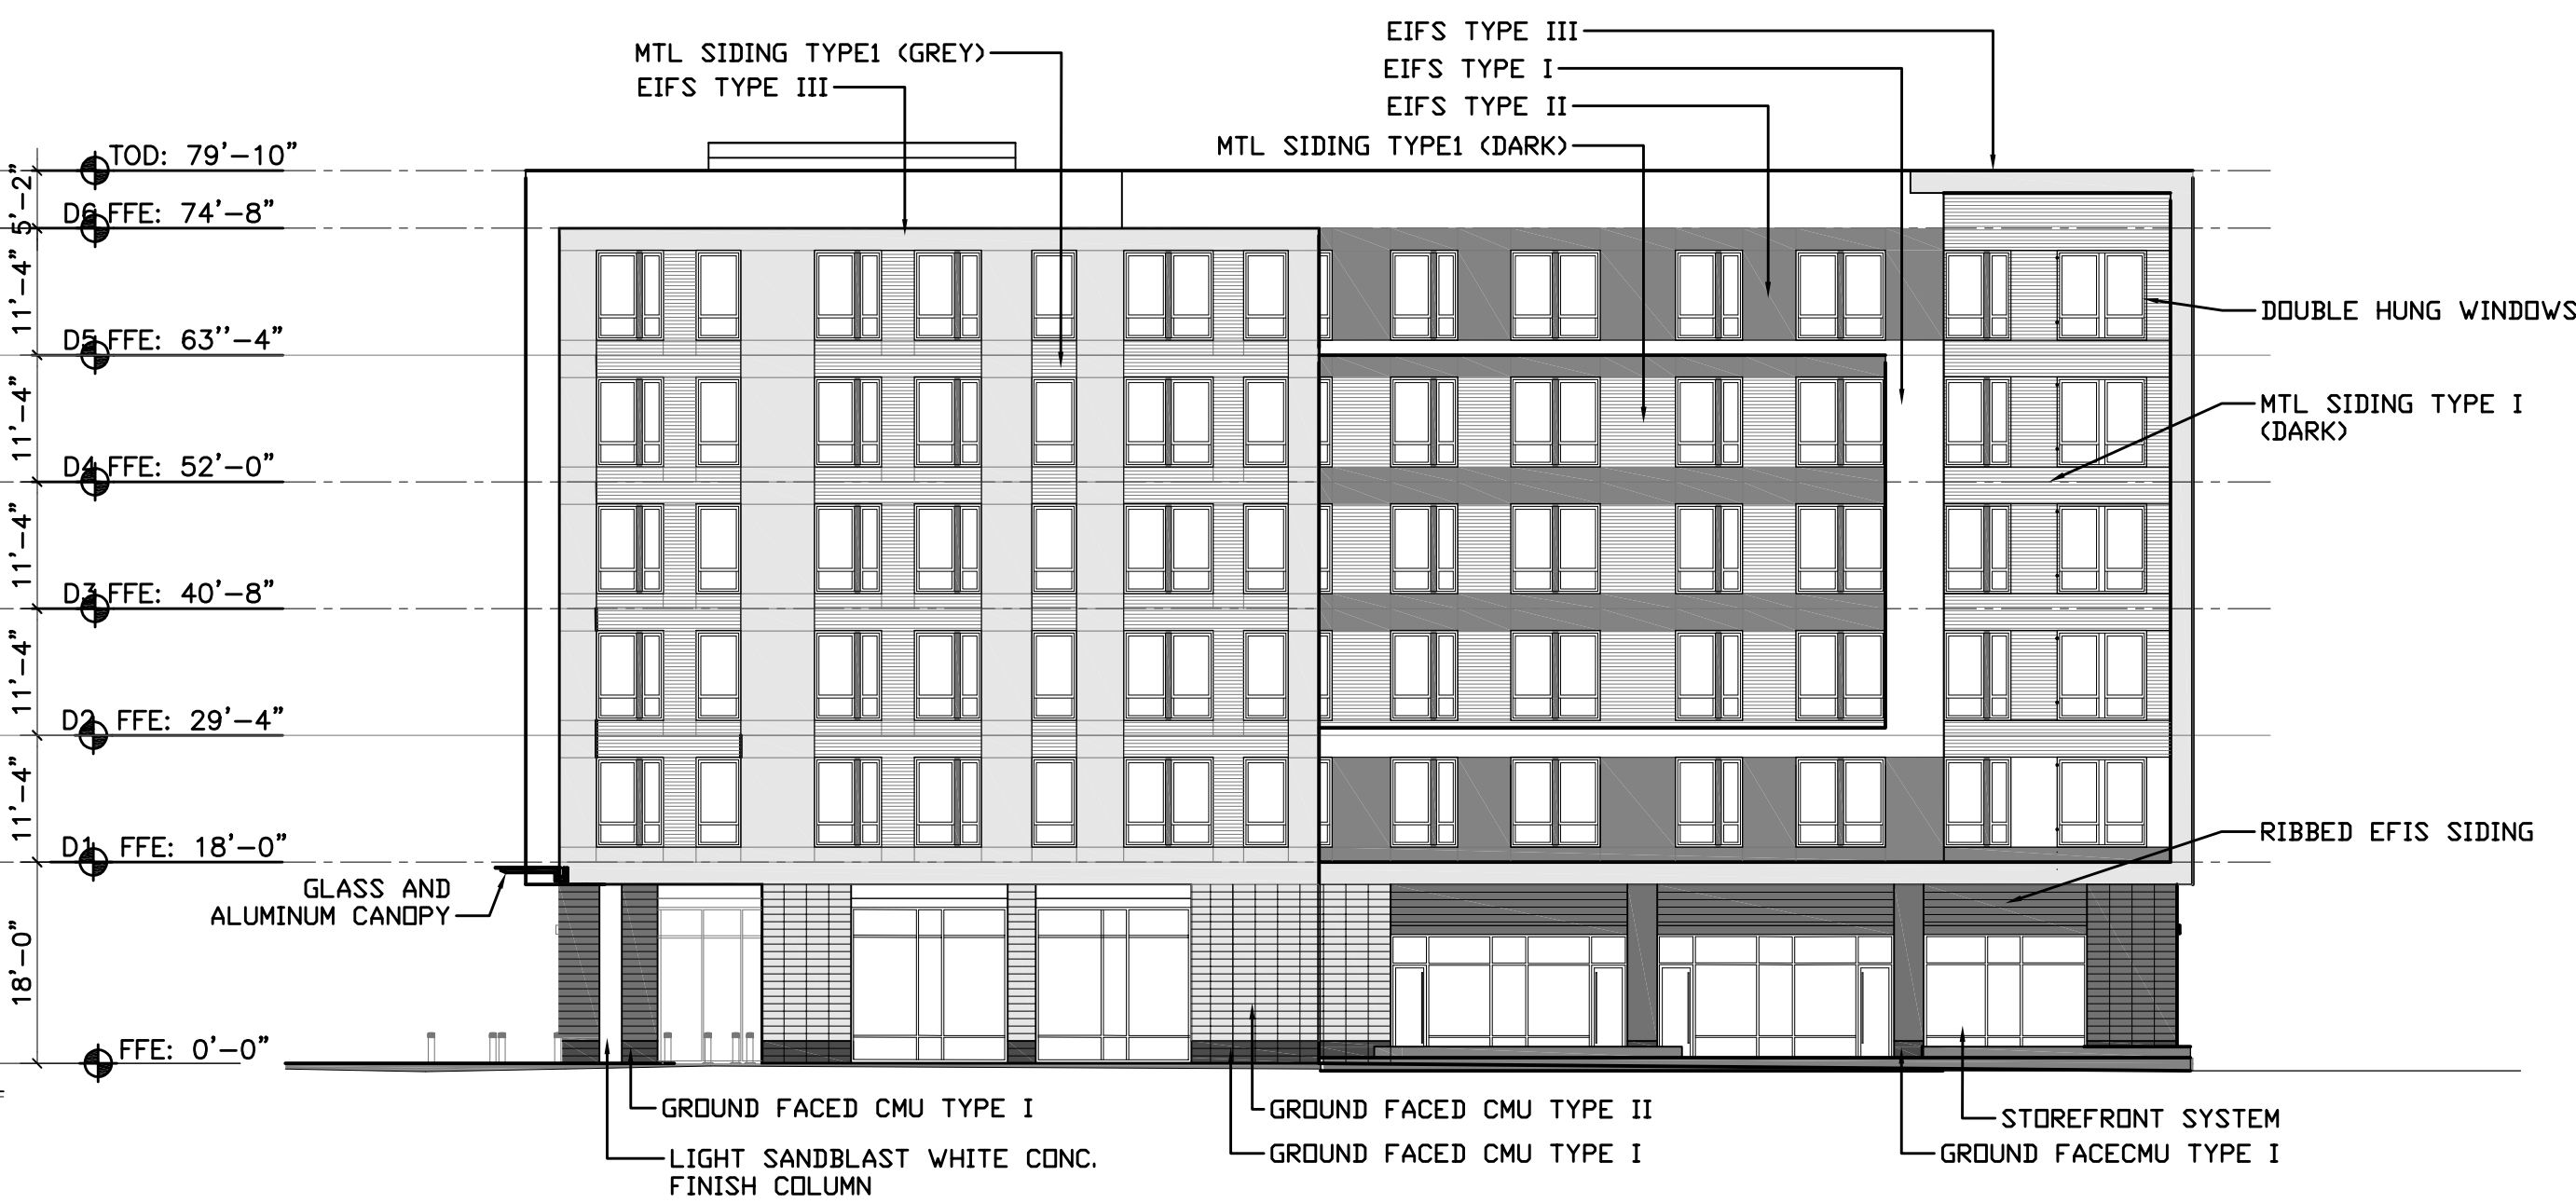


2 NORTH ELEVATION
SCALE: 1/16" = 1'-0"

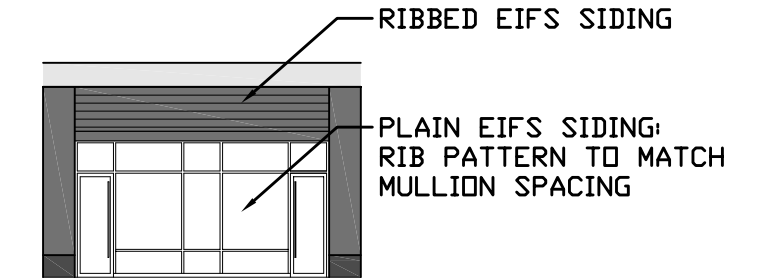

2A ALTERNATE STOREFRONT
SCALE: 1/16" = 1'-0"

APPLICANT RESERVES RIGHT TO SUBSTITUTE ALT STOREFRONT WHERE LEASING PLANS LIMIT USE OF GLASS STOREFRONT.

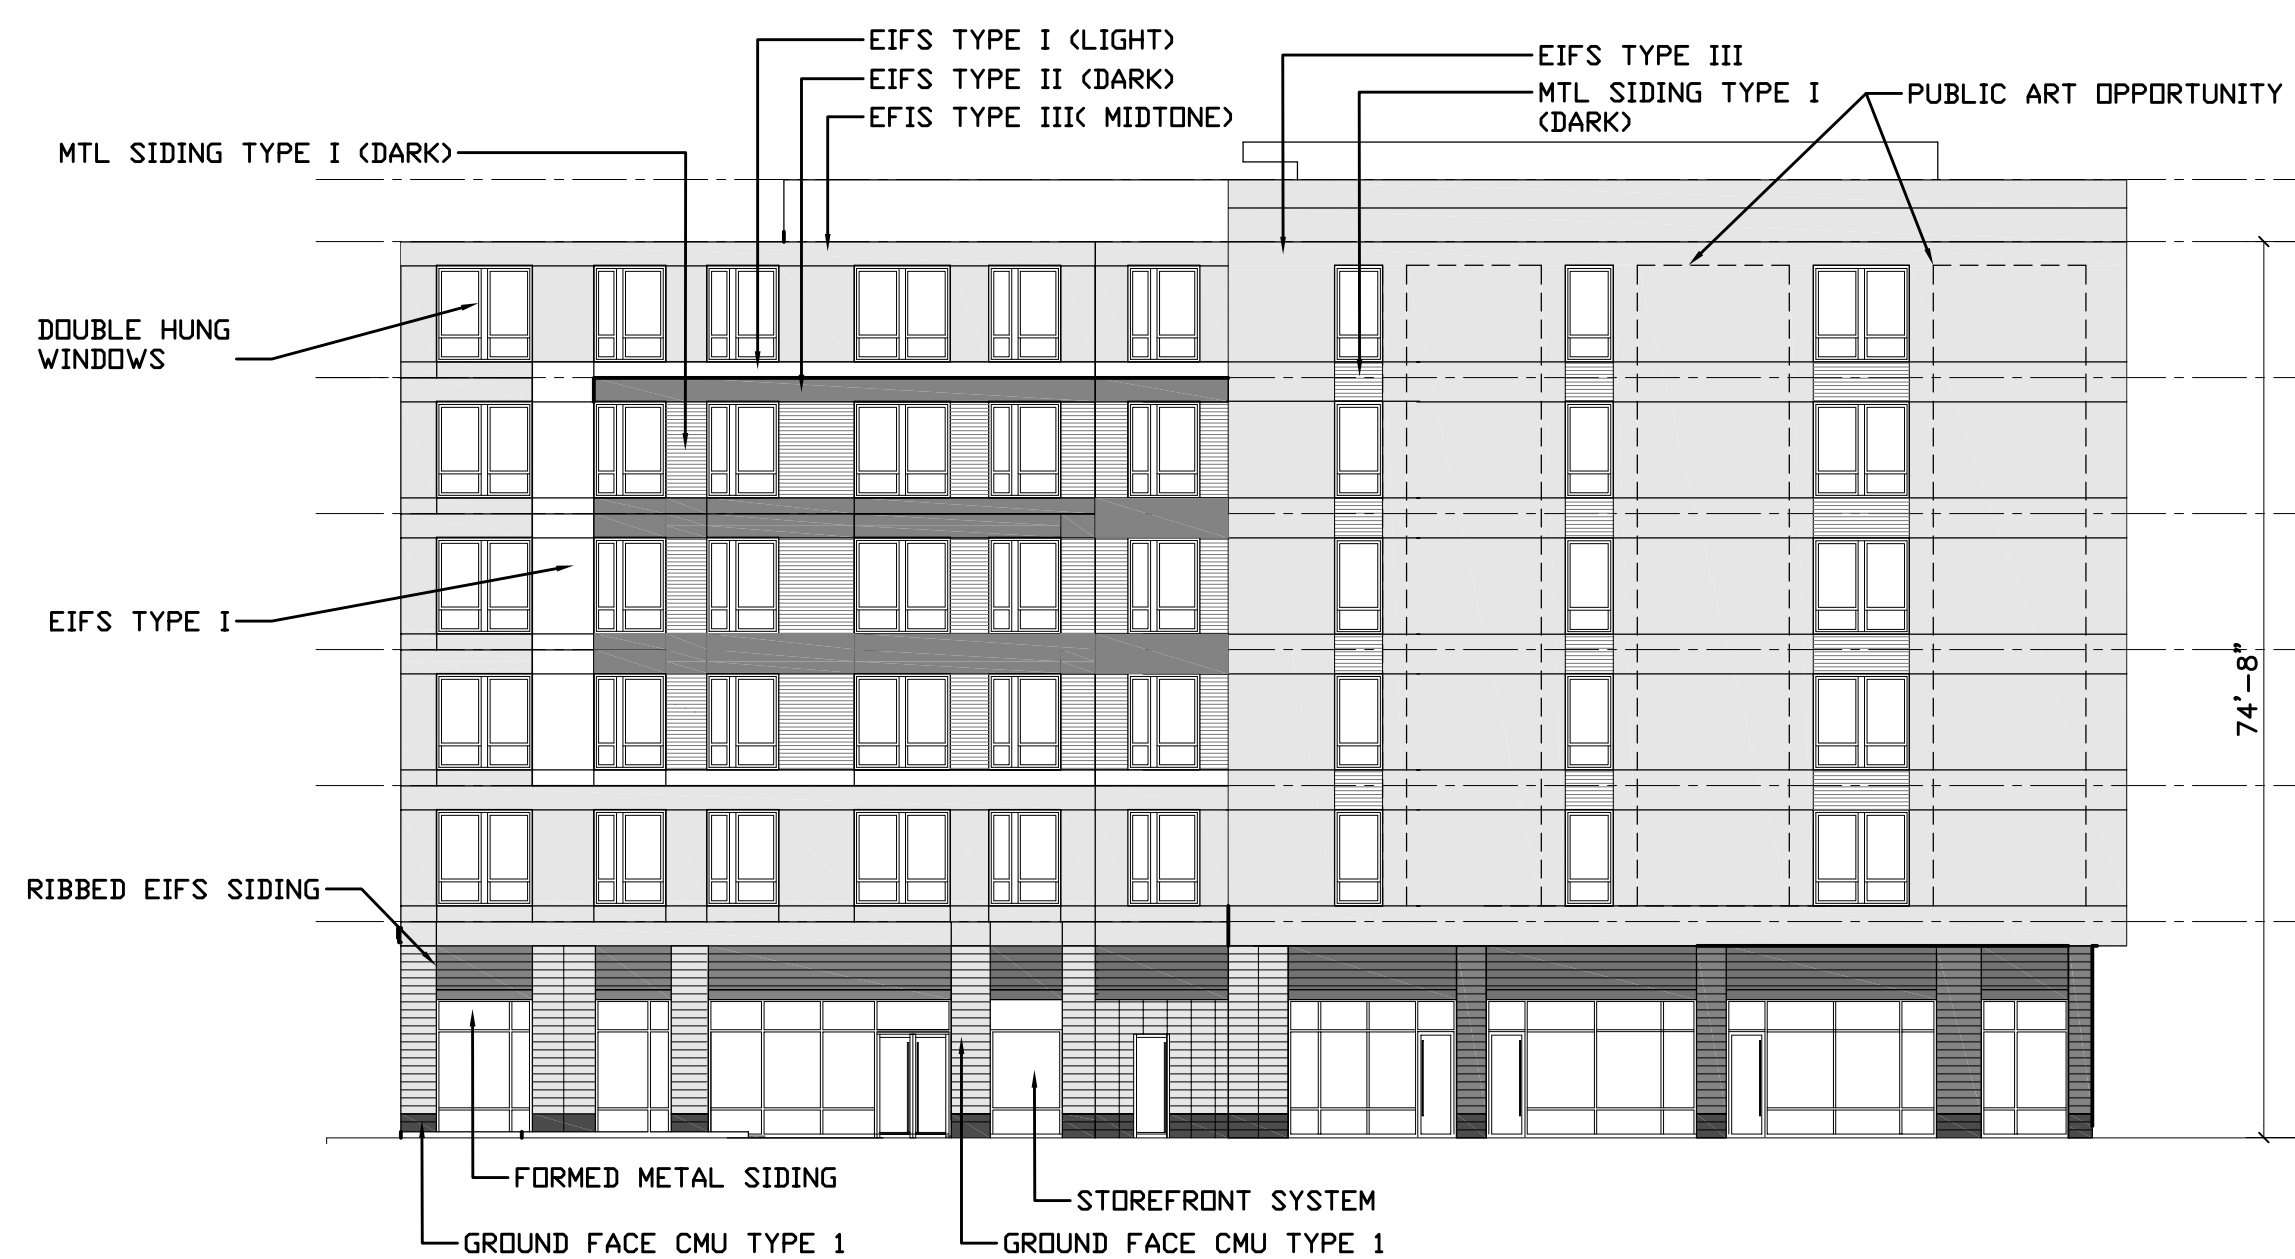

3 WEST ELEVATION
SCALE: 1/16" = 1'-0"



4 SOUTH ELEVATION
SCALE: 1/16" = 1'-0"



Midtown Portland
Building One
Portland, Maine
19 February 2015

1-A201

