


1 WEST ELEVATION  
SCALE: 1/16" = 1'-0"

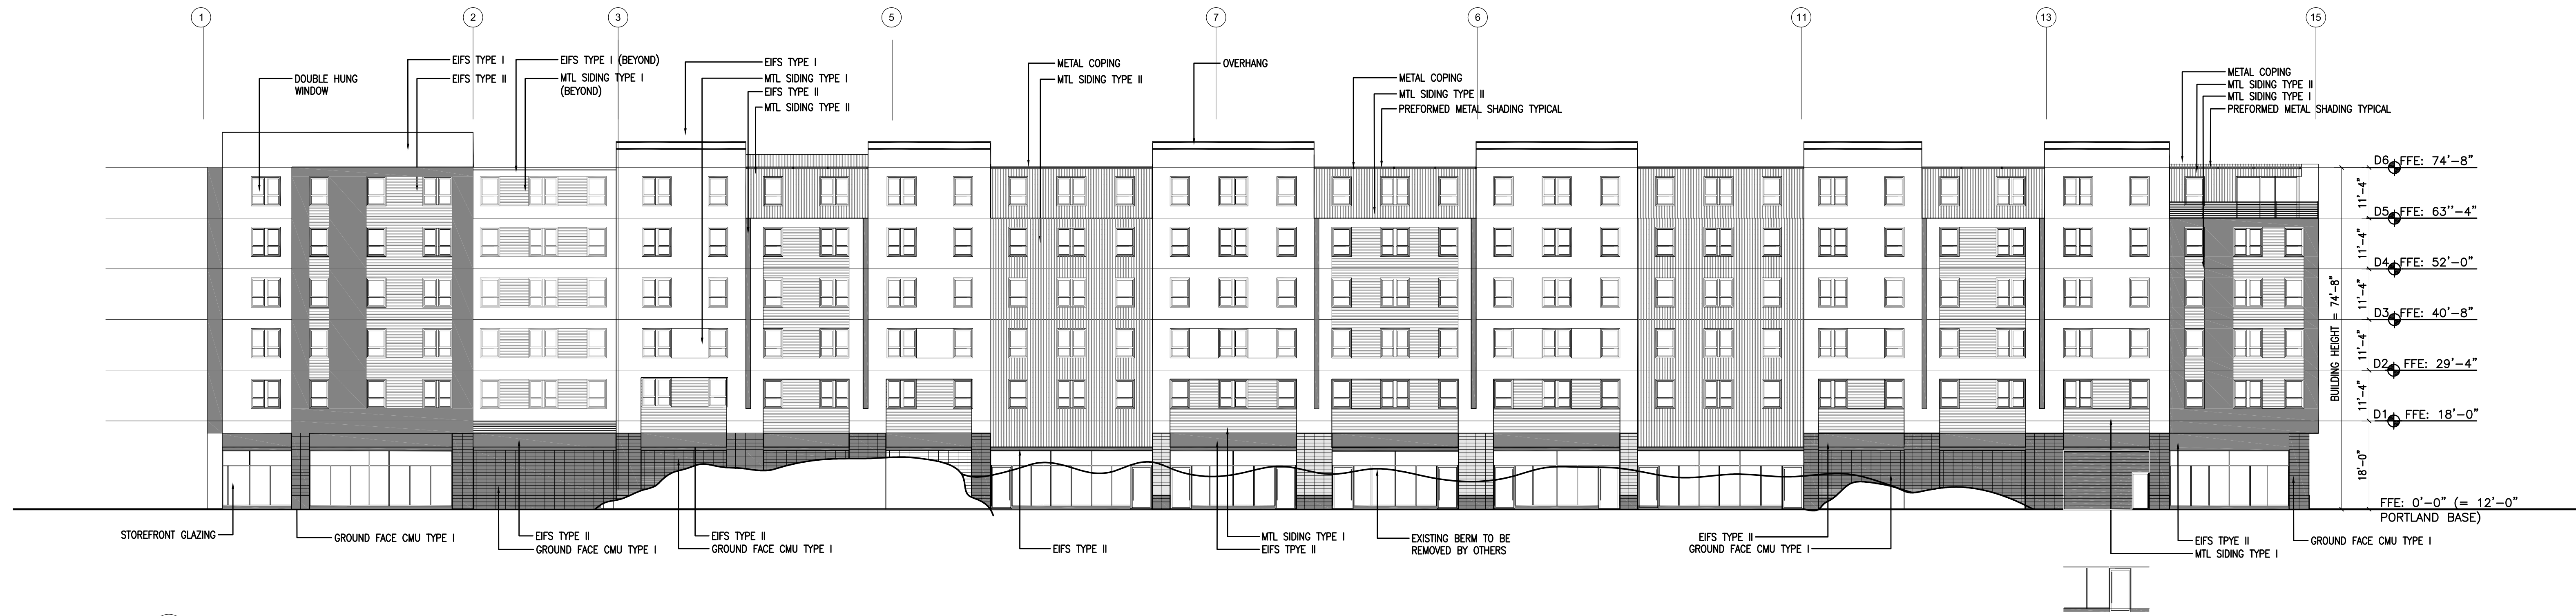

2 NORTH ELEVATION  
SCALE: 1/16" = 1'-0"

Midtown Portland  
Building Three  
Portland, Maine  
19 February 2015



3-A202

**THA ARCHITECTS, LLC**  
ARCHITECTURE • PLANNING • CONSULTING • INTERIOR DESIGN  
105 WILLOW BROOK AVENUE • STRATHAM, NH 03885  
Tel: (603) 770-2491 • Fax: (603) 773-0238 • WWW.THAARC.COM  
© 2015 THA Architects LLC