


2 ROOF FLOOR PLAN
SCALE: 1/16" = 1'-0"

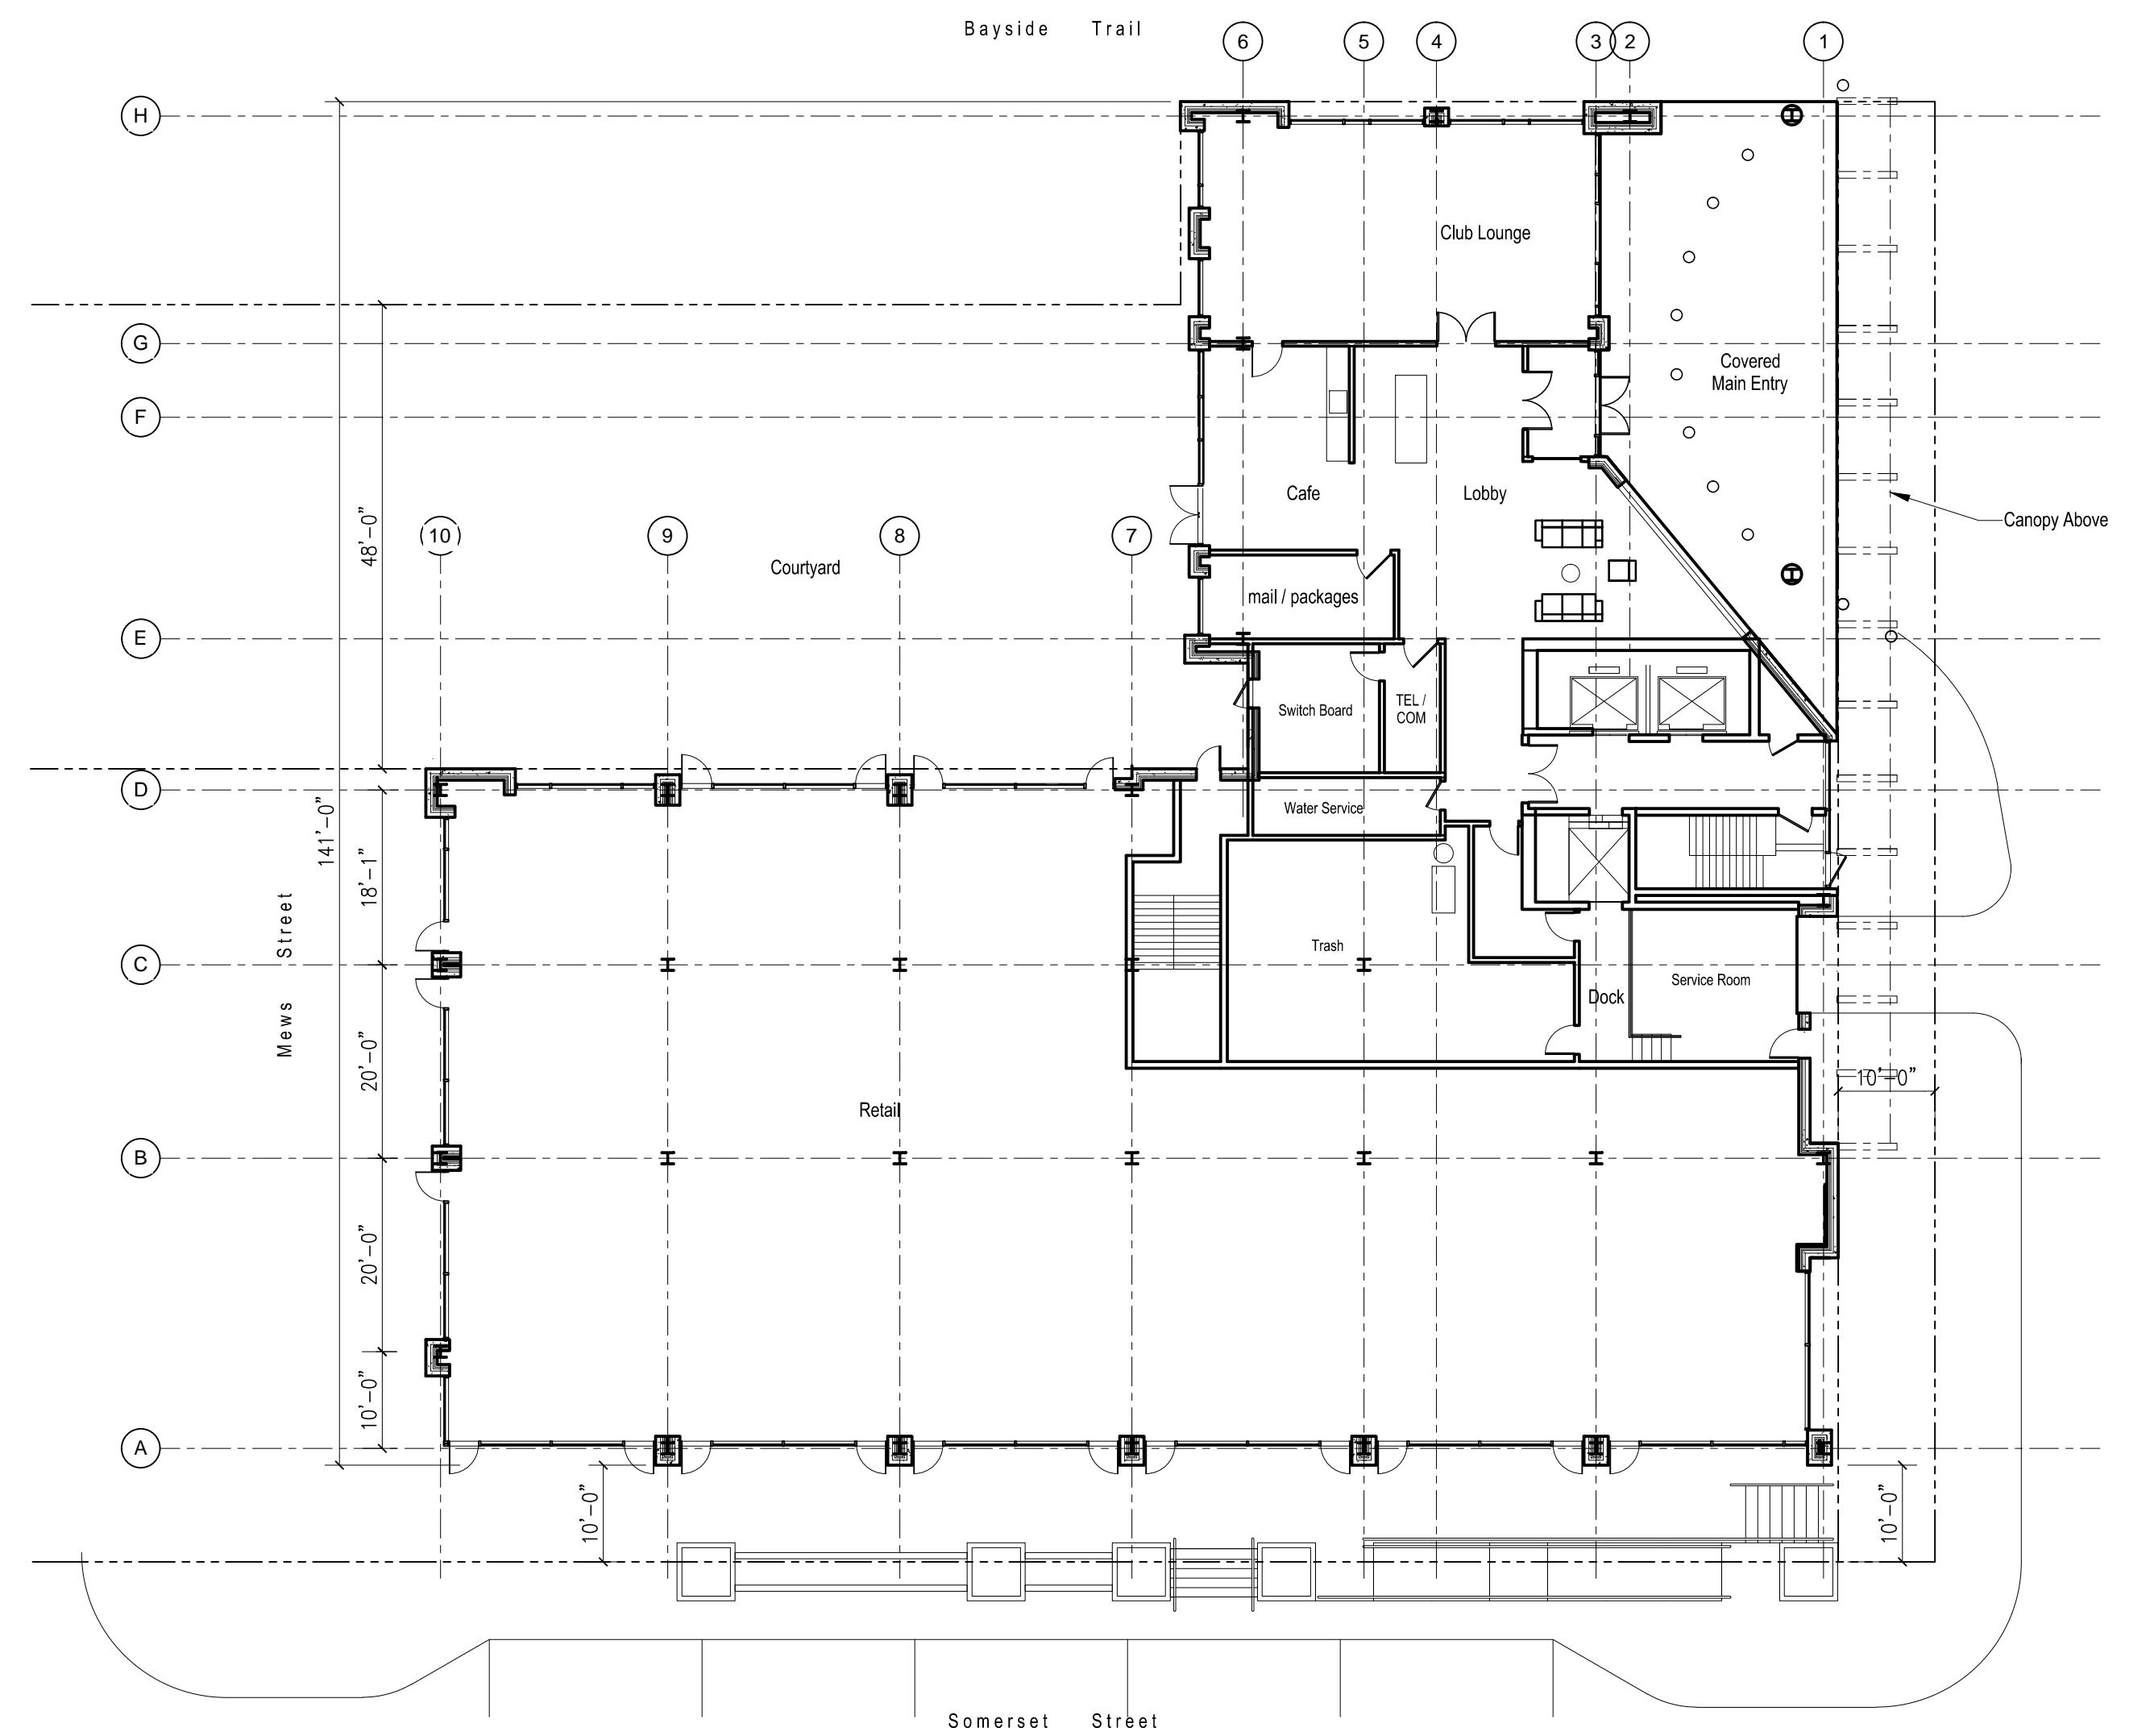

1 GROUND FLOOR PLAN
SCALE: 1/16" = 1'-0"

REVISIONS #	DATE	DESCRIPTION

midtown One - Apartment Building
Portland, ME

cbt 617 262 4354 cbtarchitects.com
110 canal street boston, ma 02114

CWS ARCHITECTS
ARCHITECTURE | INTERIOR DESIGN

SCALE: 1/16" = 1'-0" PROJECT # 136070.00 DATE ISSUED 11.14.2014

1-A101