


1 WEST ELEVATION
SCALE: 1/16" = 1'-0"

2 SOUTH ELEVATION
SCALE: 1/16" = 1'-0"

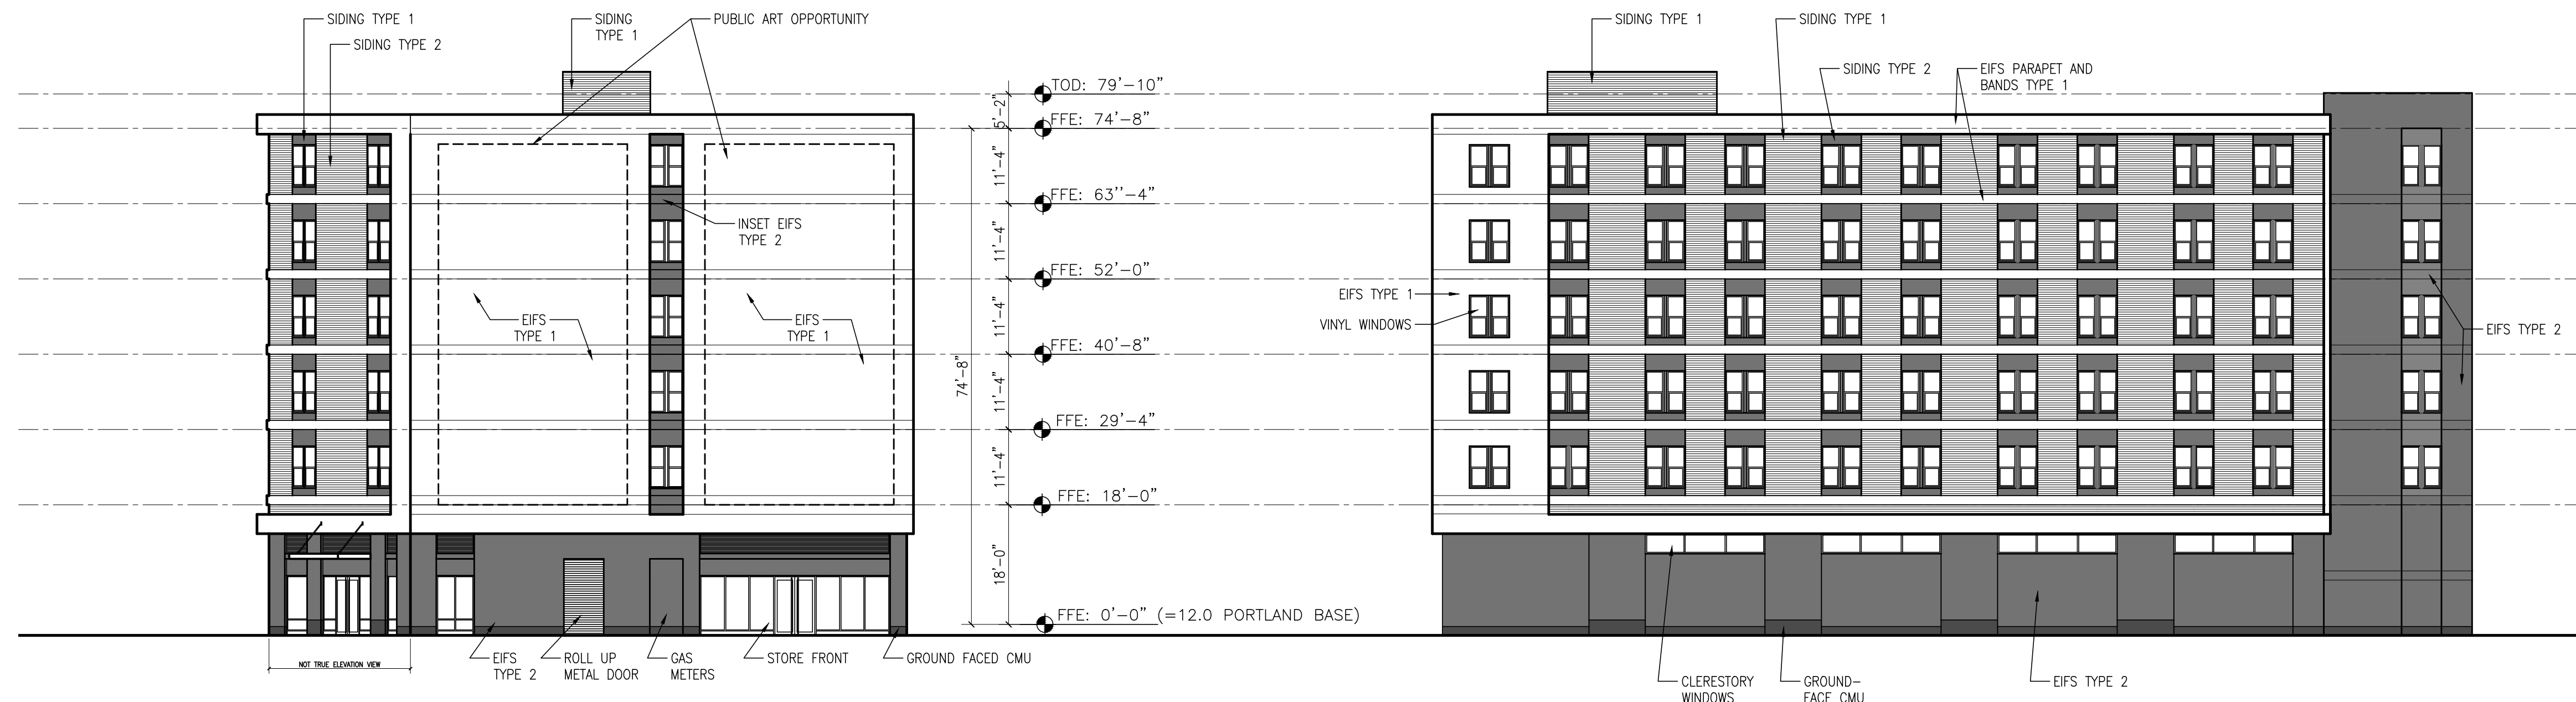

3 EAST ELEVATION
SCALE: 1/16" = 1'-0"

4 NORTH ELEVATION
SCALE: 1/16" = 1'-0"

REVISIONS #	DATE	DESCRIPTION

midtown Four - Apartment Building
Portland, ME

cbt 617 262 4354 cbtarchitects.com
110 canal street boston, ma 02114

CWS ARCHITECTS
ARCHITECTURE | INTERIOR DESIGN

SCALE: 1/16" = 1'-0" PROJECT # 136070.00 DATE ISSUED 11.14.2014

4-A201