


1 EAST ELEVATION  
SCALE: 1/16" = 1'-0"

2 NORTH ELEVATION  
SCALE: 1/16" = 1'-0"

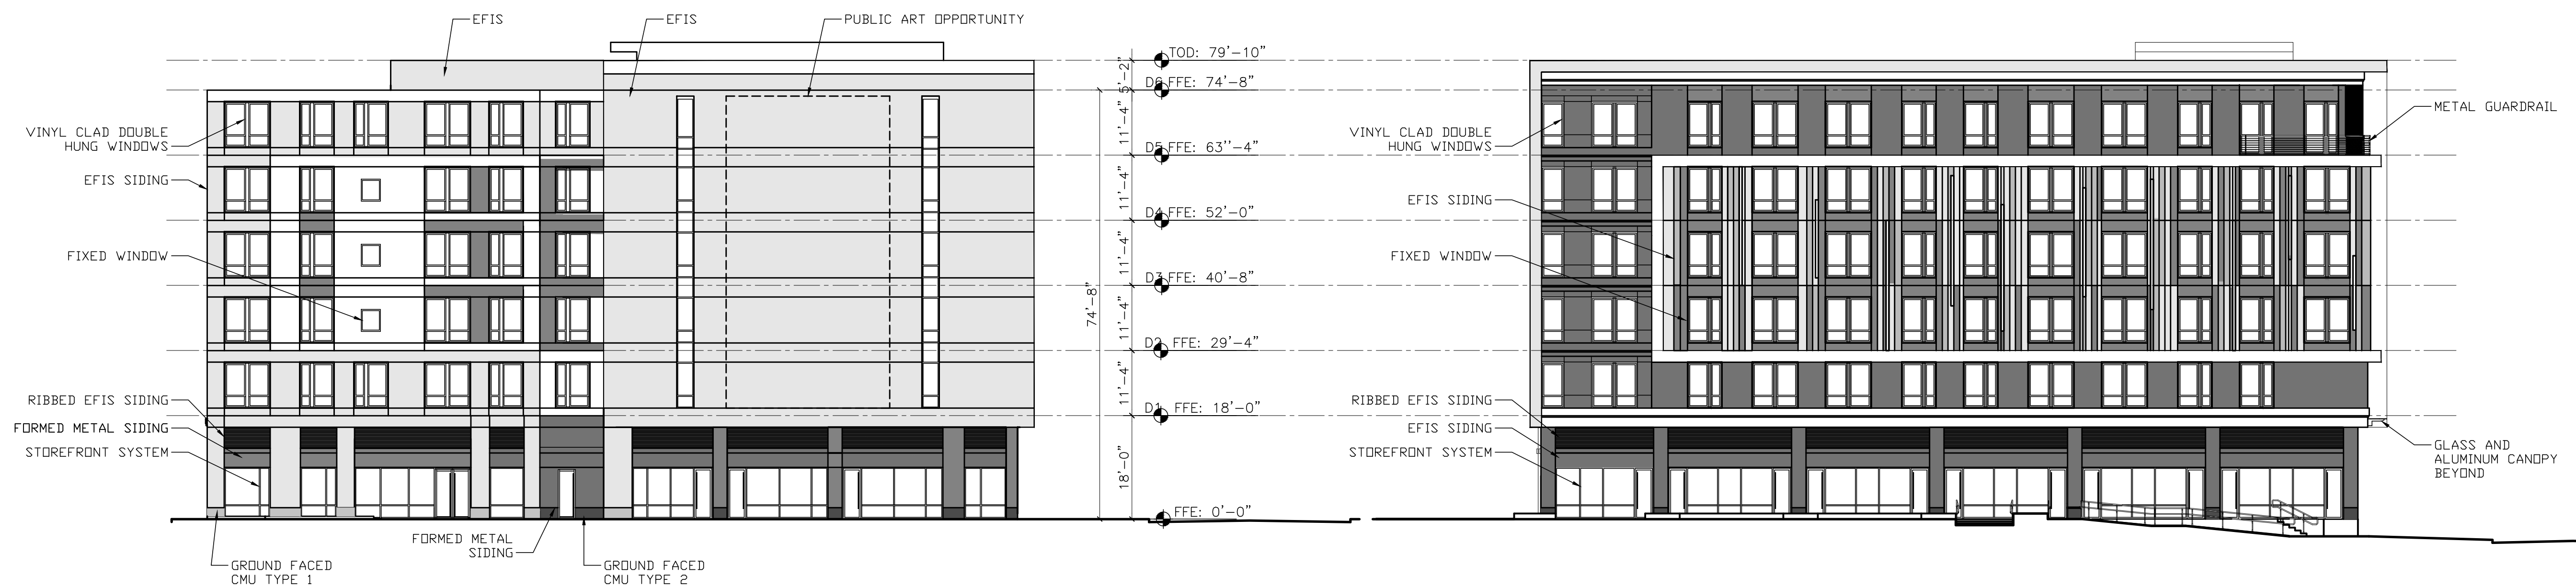

3 WEST ELEVATION  
SCALE: 1/16" = 1'-0"

4 SOUTH ELEVATION  
SCALE: 1/16" = 1'-0"

midtown One - Apartment Building  
Portland, ME

RESIDENTIAL  
ELEVATIONS