


WEST ELEVATION
SCALE: 1/16" = 1'-0"

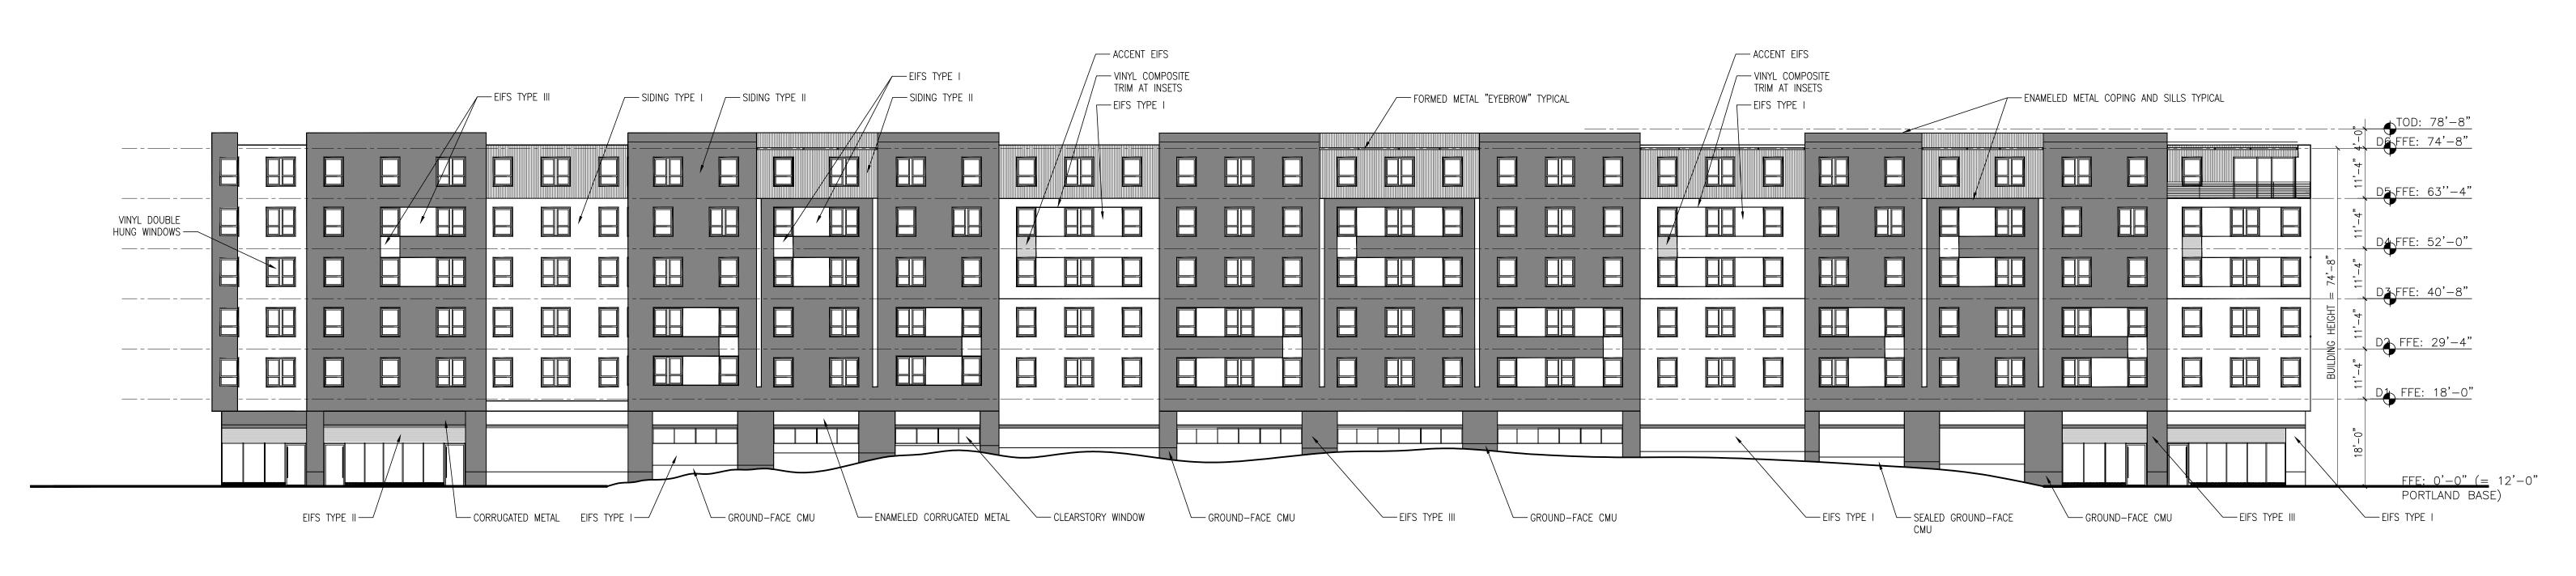

NORTH ELEVATION
SCALE: 1/16" = 1'-0"

midtown Three - Apartment Building

RESIDENTIAL ELEVATIONS

SCALE PROJECT # 1/16" = 1'-0" 136070.00

136070.00 11.14.2