


2 ROOF FLOOR PLAN
SCALE: 1/16" = 1'-0"

Acoustics
- Estimated sound level at sidewalk:
A. General Operating Sound Level 65 dBA

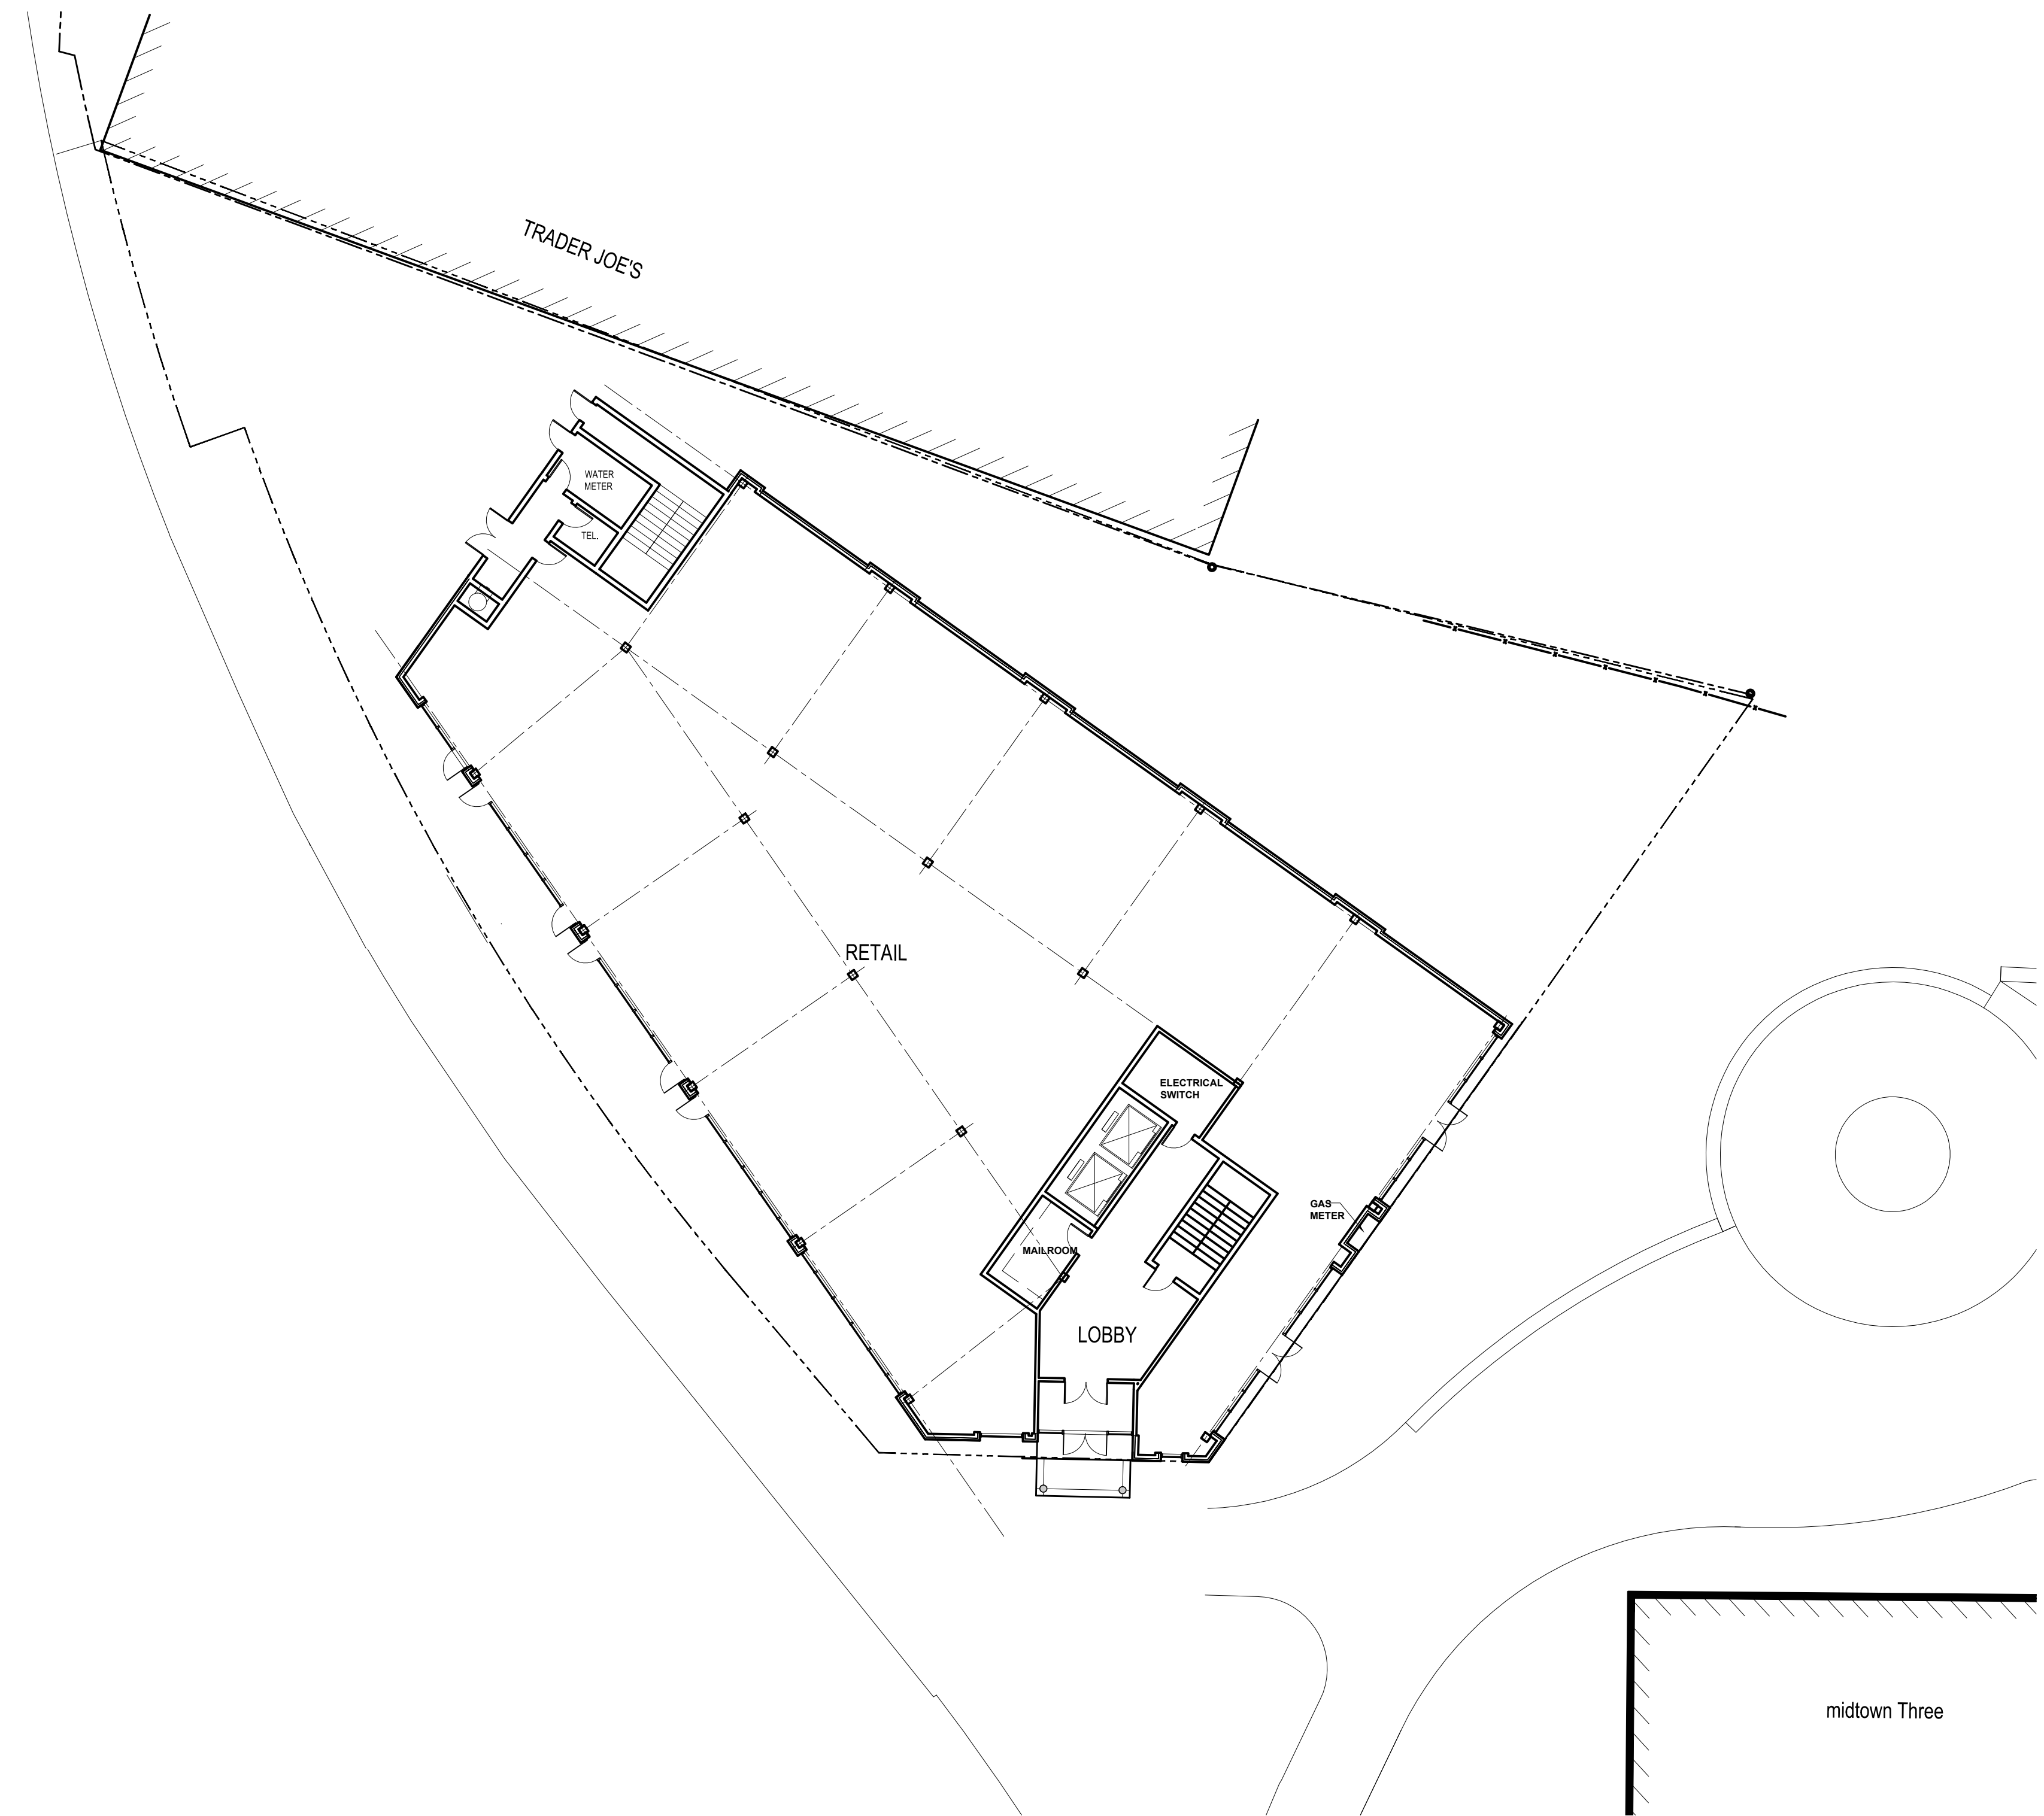

1 GROUND FLOOR PLAN
SCALE: 1/16" = 1'-0"

#	DATE	DESCRIPTION
#1	1.20.15	PROGRESS PRINT

midtown Four - Apartment Building
Portland, ME

cbt 617 262 4354 cbtarchitects.com
110 canal street boston, ma 02114

CWS ARCHITECTS
ARCHITECTURE | INTERIOR DESIGN

SCALE: 1/16" = 1'-0" PROJECT # 136070.00 DATE ISSUED 01.20.2015

4-A101