


2 ROOF FLOOR PLAN  
SCALE: 1/16" = 1'-0"

Acoustics  
 - Estimated sound level at sidewalk:  
 A. General Operating Sound Level 65 dBA

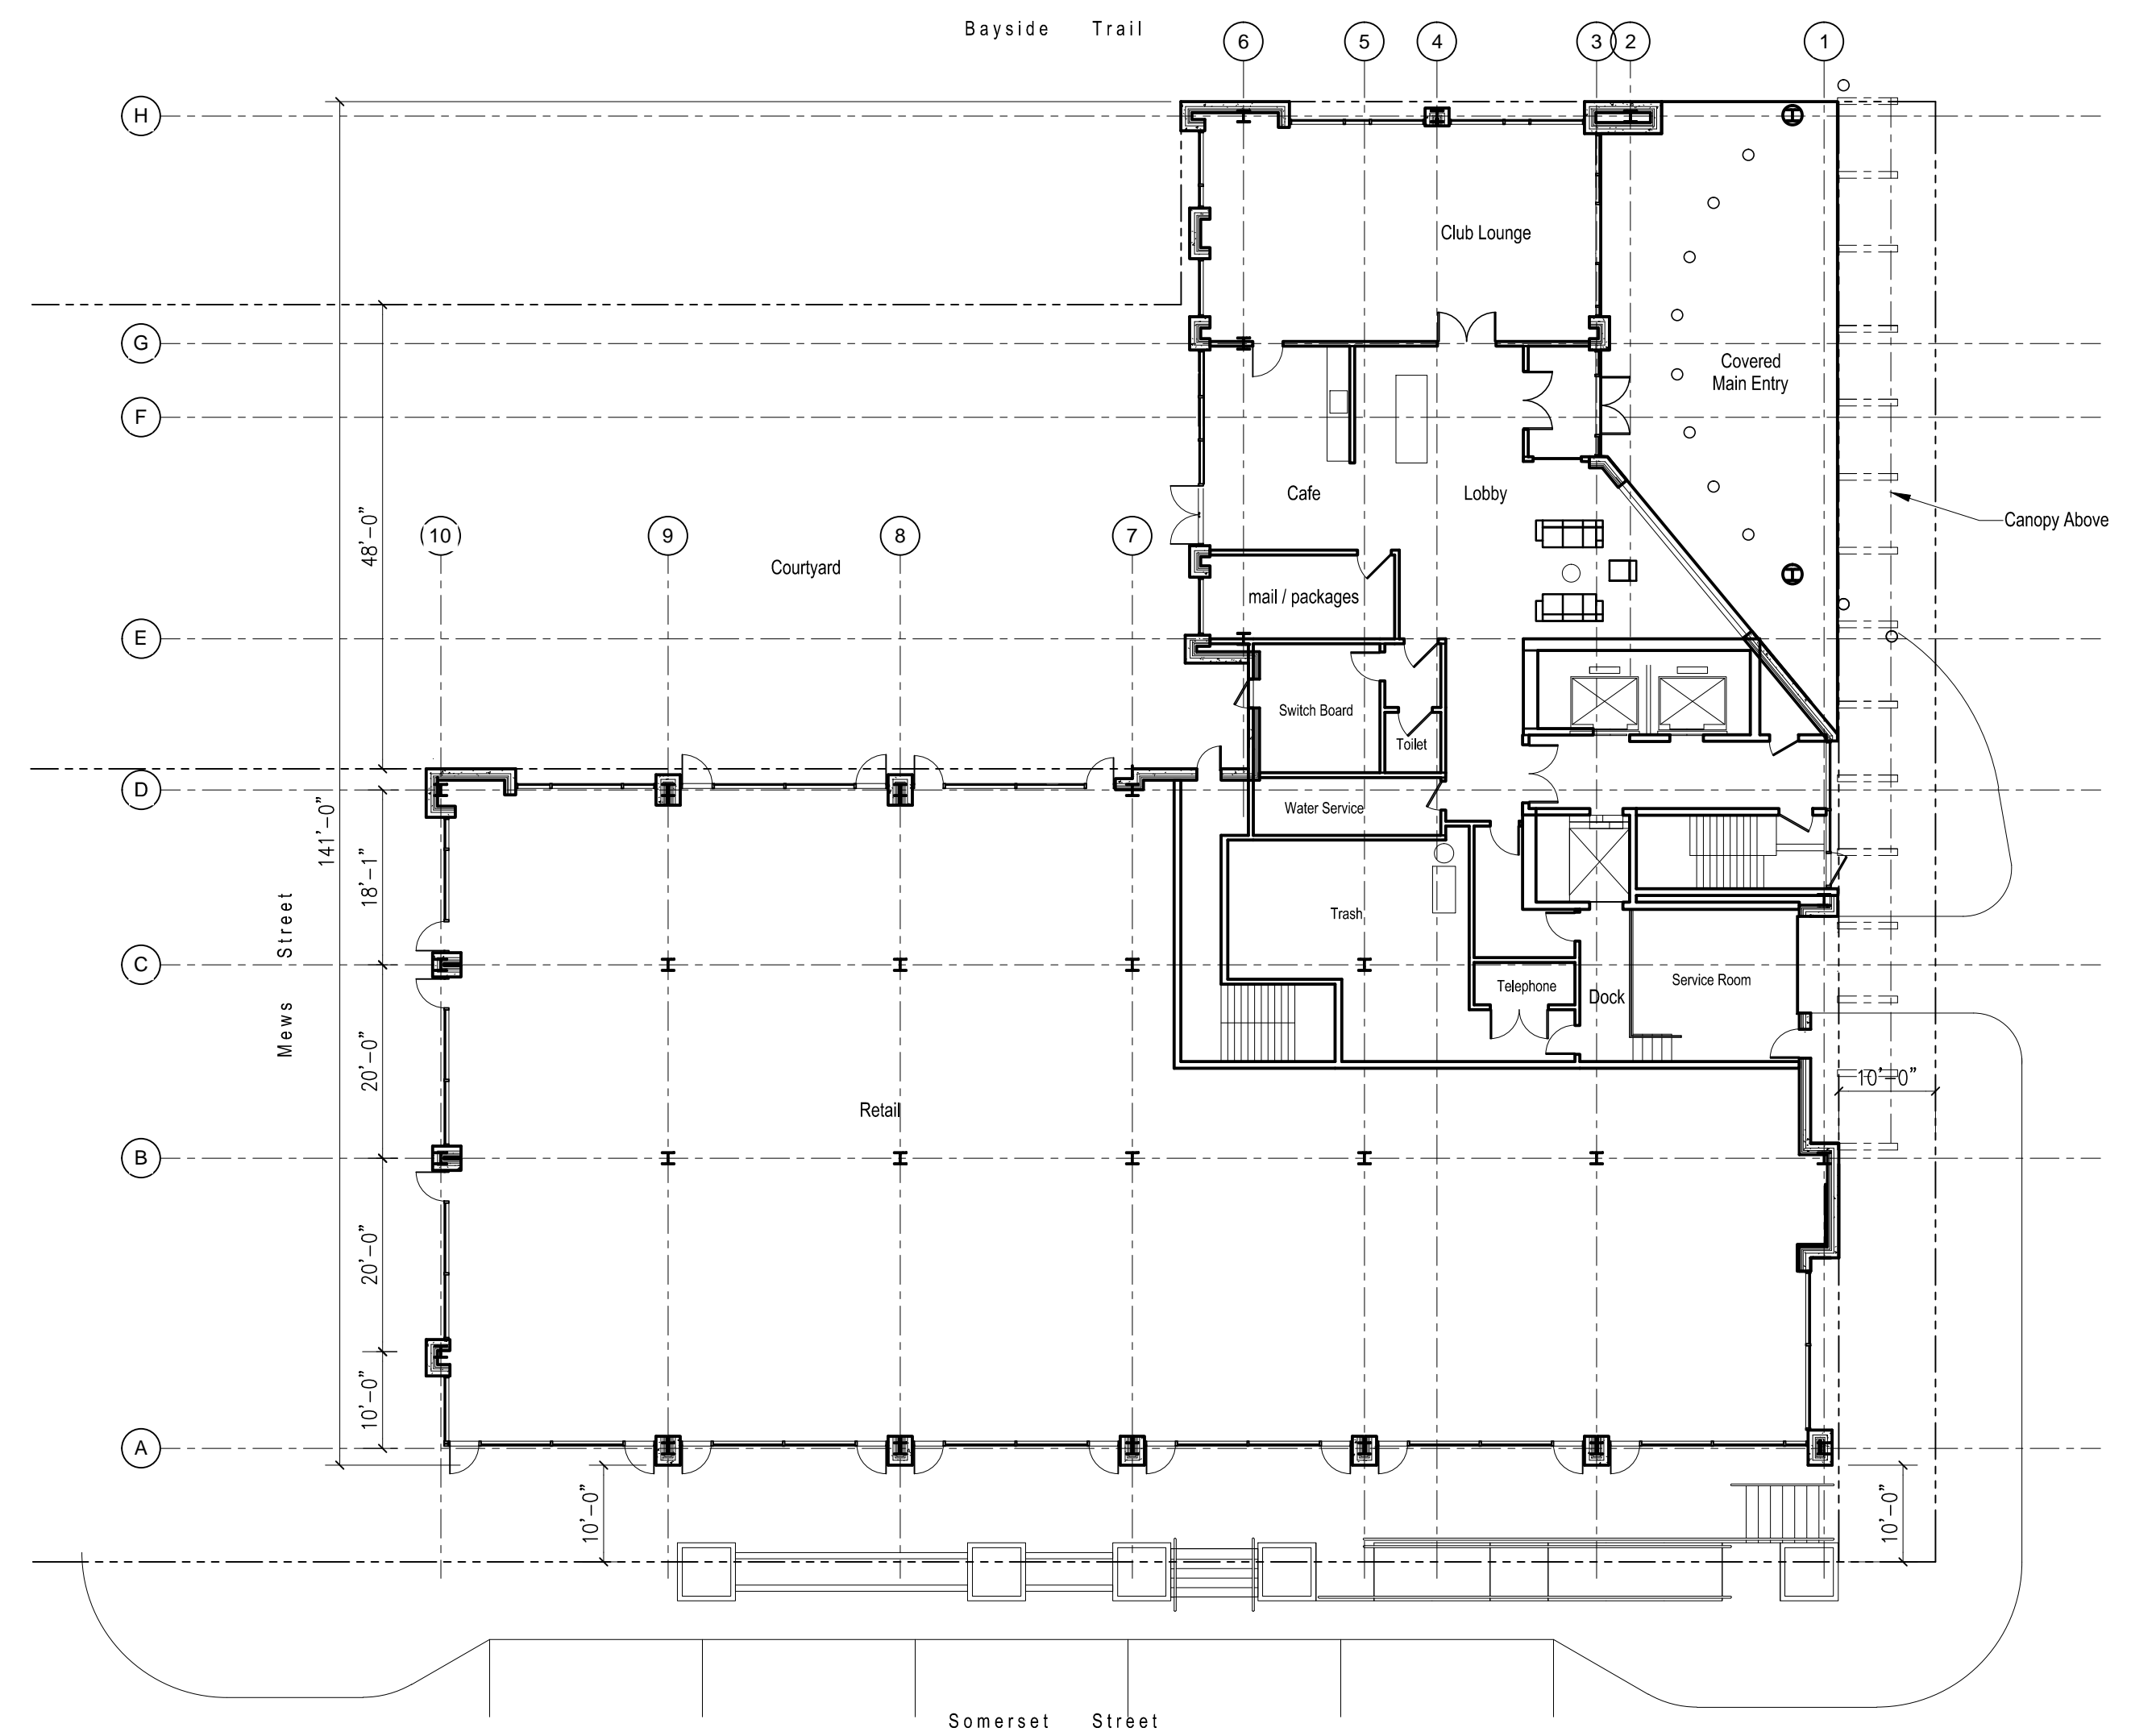

1 GROUND FLOOR PLAN  
SCALE: 1/16" = 1'-0"

#	DATE	DESCRIPTION
#1	1.20.15	PROGRESS PRINT

midtown One - Apartment Building  
 Portland, ME

**cbt** 617 262 4354 cbtarchitects.com  
 110 canal street boston, ma 02114

**CWS ARCHITECTS**  
 ARCHITECTURE | INTERIOR DESIGN

SCALE: 1/16" = 1'-0" PROJECT # 136070.00 DATE ISSUED 01.20.2015

1-A101